



NOTES:


1. All dimensions are in metres unless otherwise stated.
2. All levels are to Ordnance Datum Malin Head (OSGM02 geoid).
3. The location of any existing services shown on this drawing are intended for guidance only and should be independently verified prior to any design or construction use.
4. Figured dimensions only to be taken from this drawing. Do not scale from drawing.
5. This drawing is to be read in conjunction with the specification and all other drawings.

LEGEND:

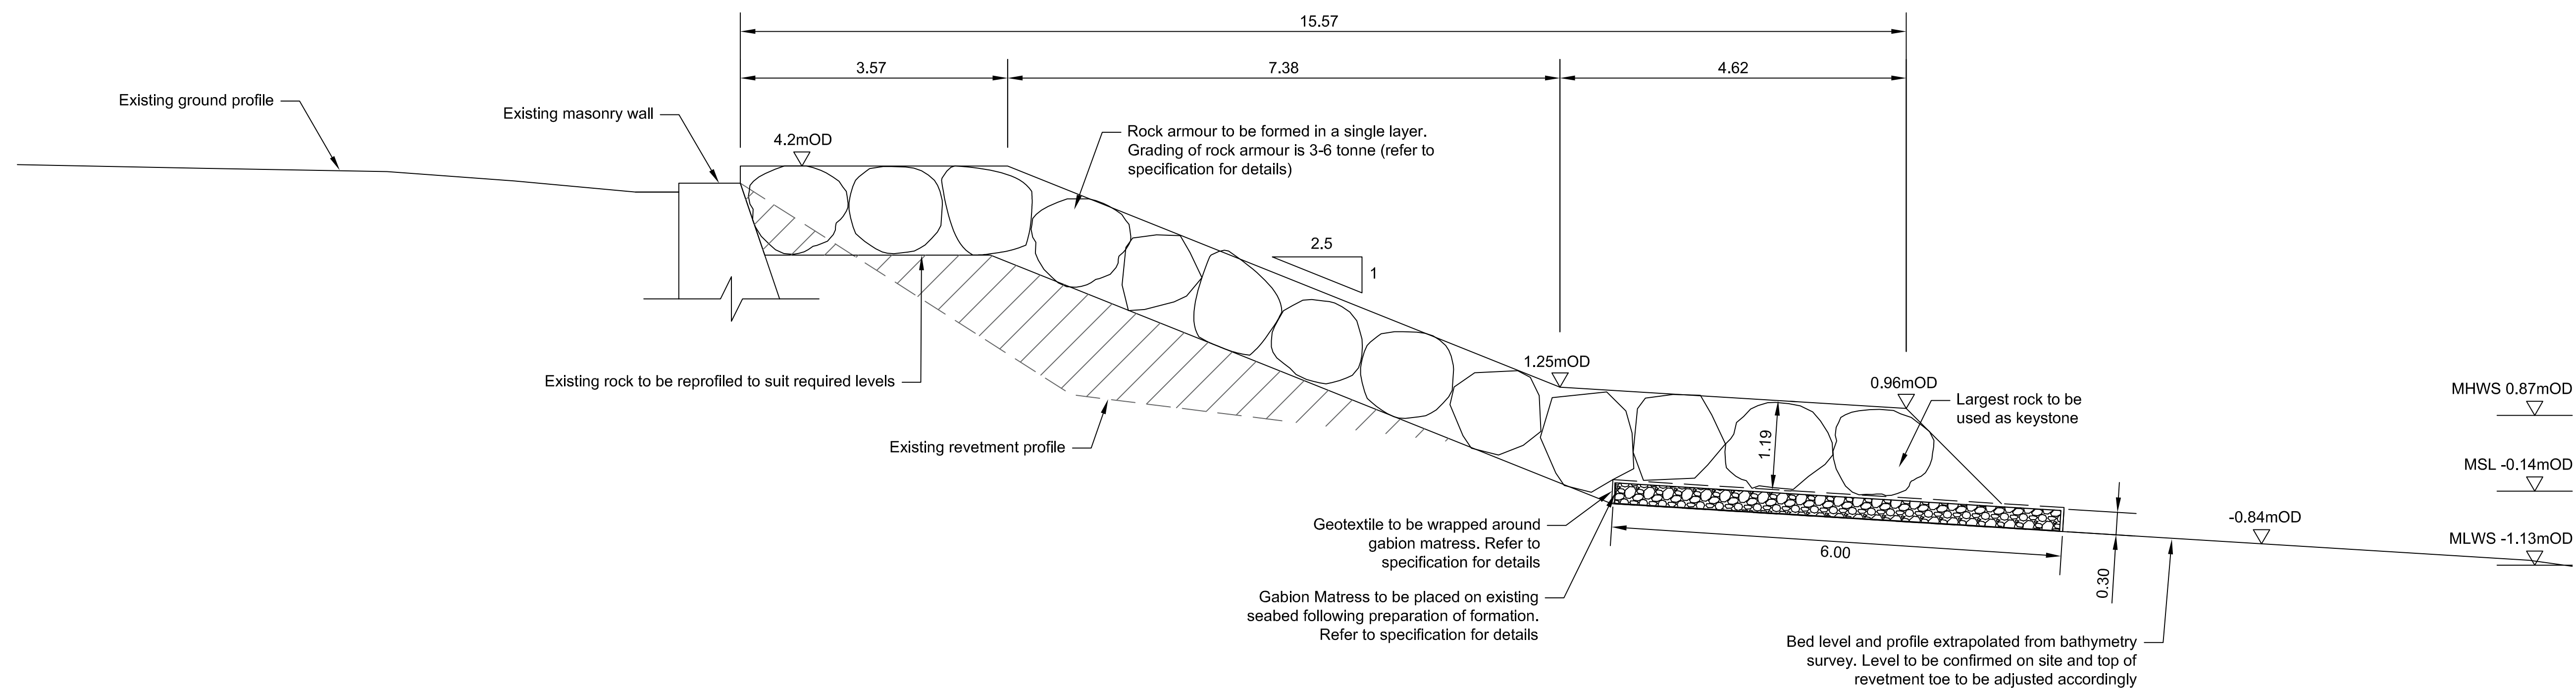

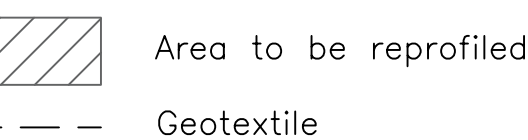



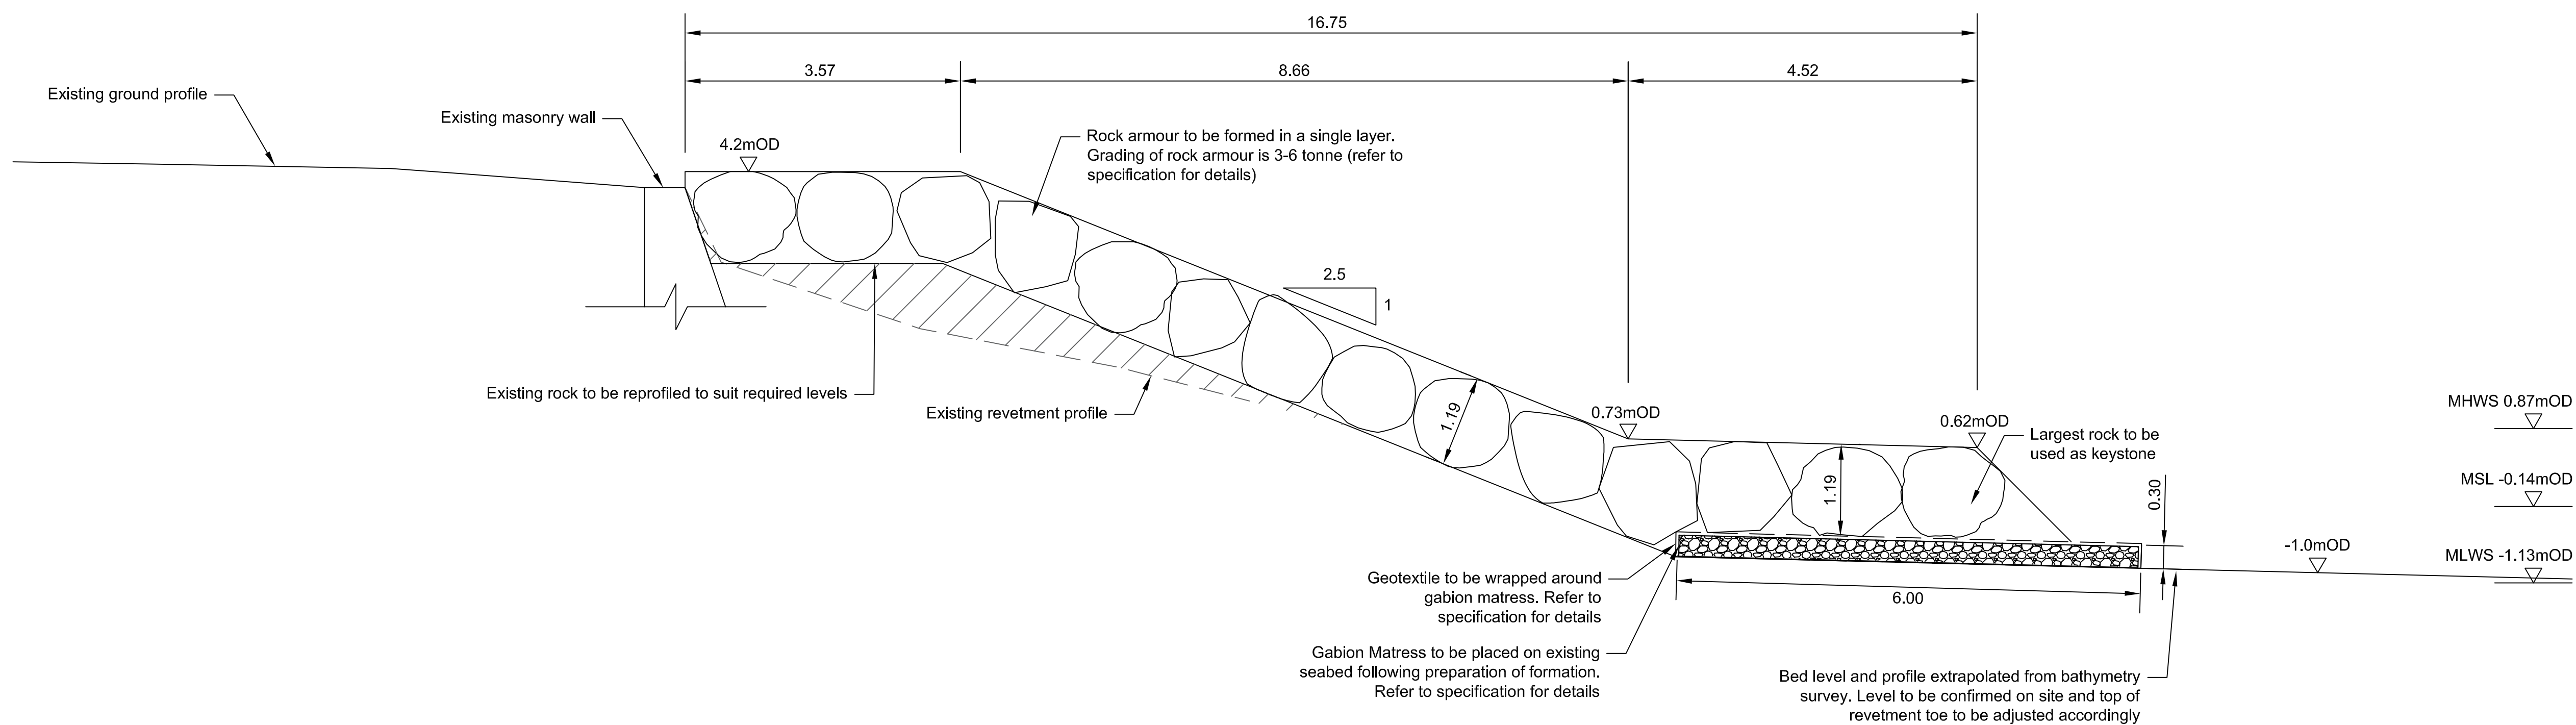

Profile No. 2

Scale 1:50 at A1



Profile No. 3

Scale 1:50 at A1

C1	18/02/20		For Construction
Rev	Date	Checked	Description
<div>PROJECT</div> <div>The Murrough Coast Protection Scheme Maintenance Works</div>			
<div>DRAWING</div> <div>DR_004 – Plan and Profiles Sheet 2 of 3</div>			
 		Scales:	As Shown
		Date:	18/02/2020
		Drawn:	
		Checked:	
		Approved:	
		Purpose of Issue: For Construction	
		Drawing No: 2 of 3	