


NOTES:

- THIS DRAWING IS TO BE READ WITH ALL OTHER BL DRAWINGS AND ANY OTHER RELEVANT INFORMATION.
- NO DIMENSIONS ARE TO BE SCALED FROM THIS DRAWING.
- UNLESS NOTED OTHERWISE, ALL DIMENSIONS ARE IN MILLIMETERS AND ALL LEVELS ARE IN METERS FROM THE NOTED DATUM.
- ALL DIMENSIONS TO BE CHECKED ON SITE.
- ALL LEVELS ARE IN METERS AND RELATED TO CHART DATUM.
- THE EXISTING MOORINGS SHALL BE REMOVED BY THEIR OWNERS PRIOR TO DREDGING AND REINSTATED BY THE OWNERS ON COMPLETION OF THE DREDGING.
- CHART DATUM [m C.D.]: IS 2.57m ABOVE ORDNANCE DATUM MALIN [m OD] AT BALLYCOTTON HARBOUR.

LEGEND:

— AREA A (1.13 ha)

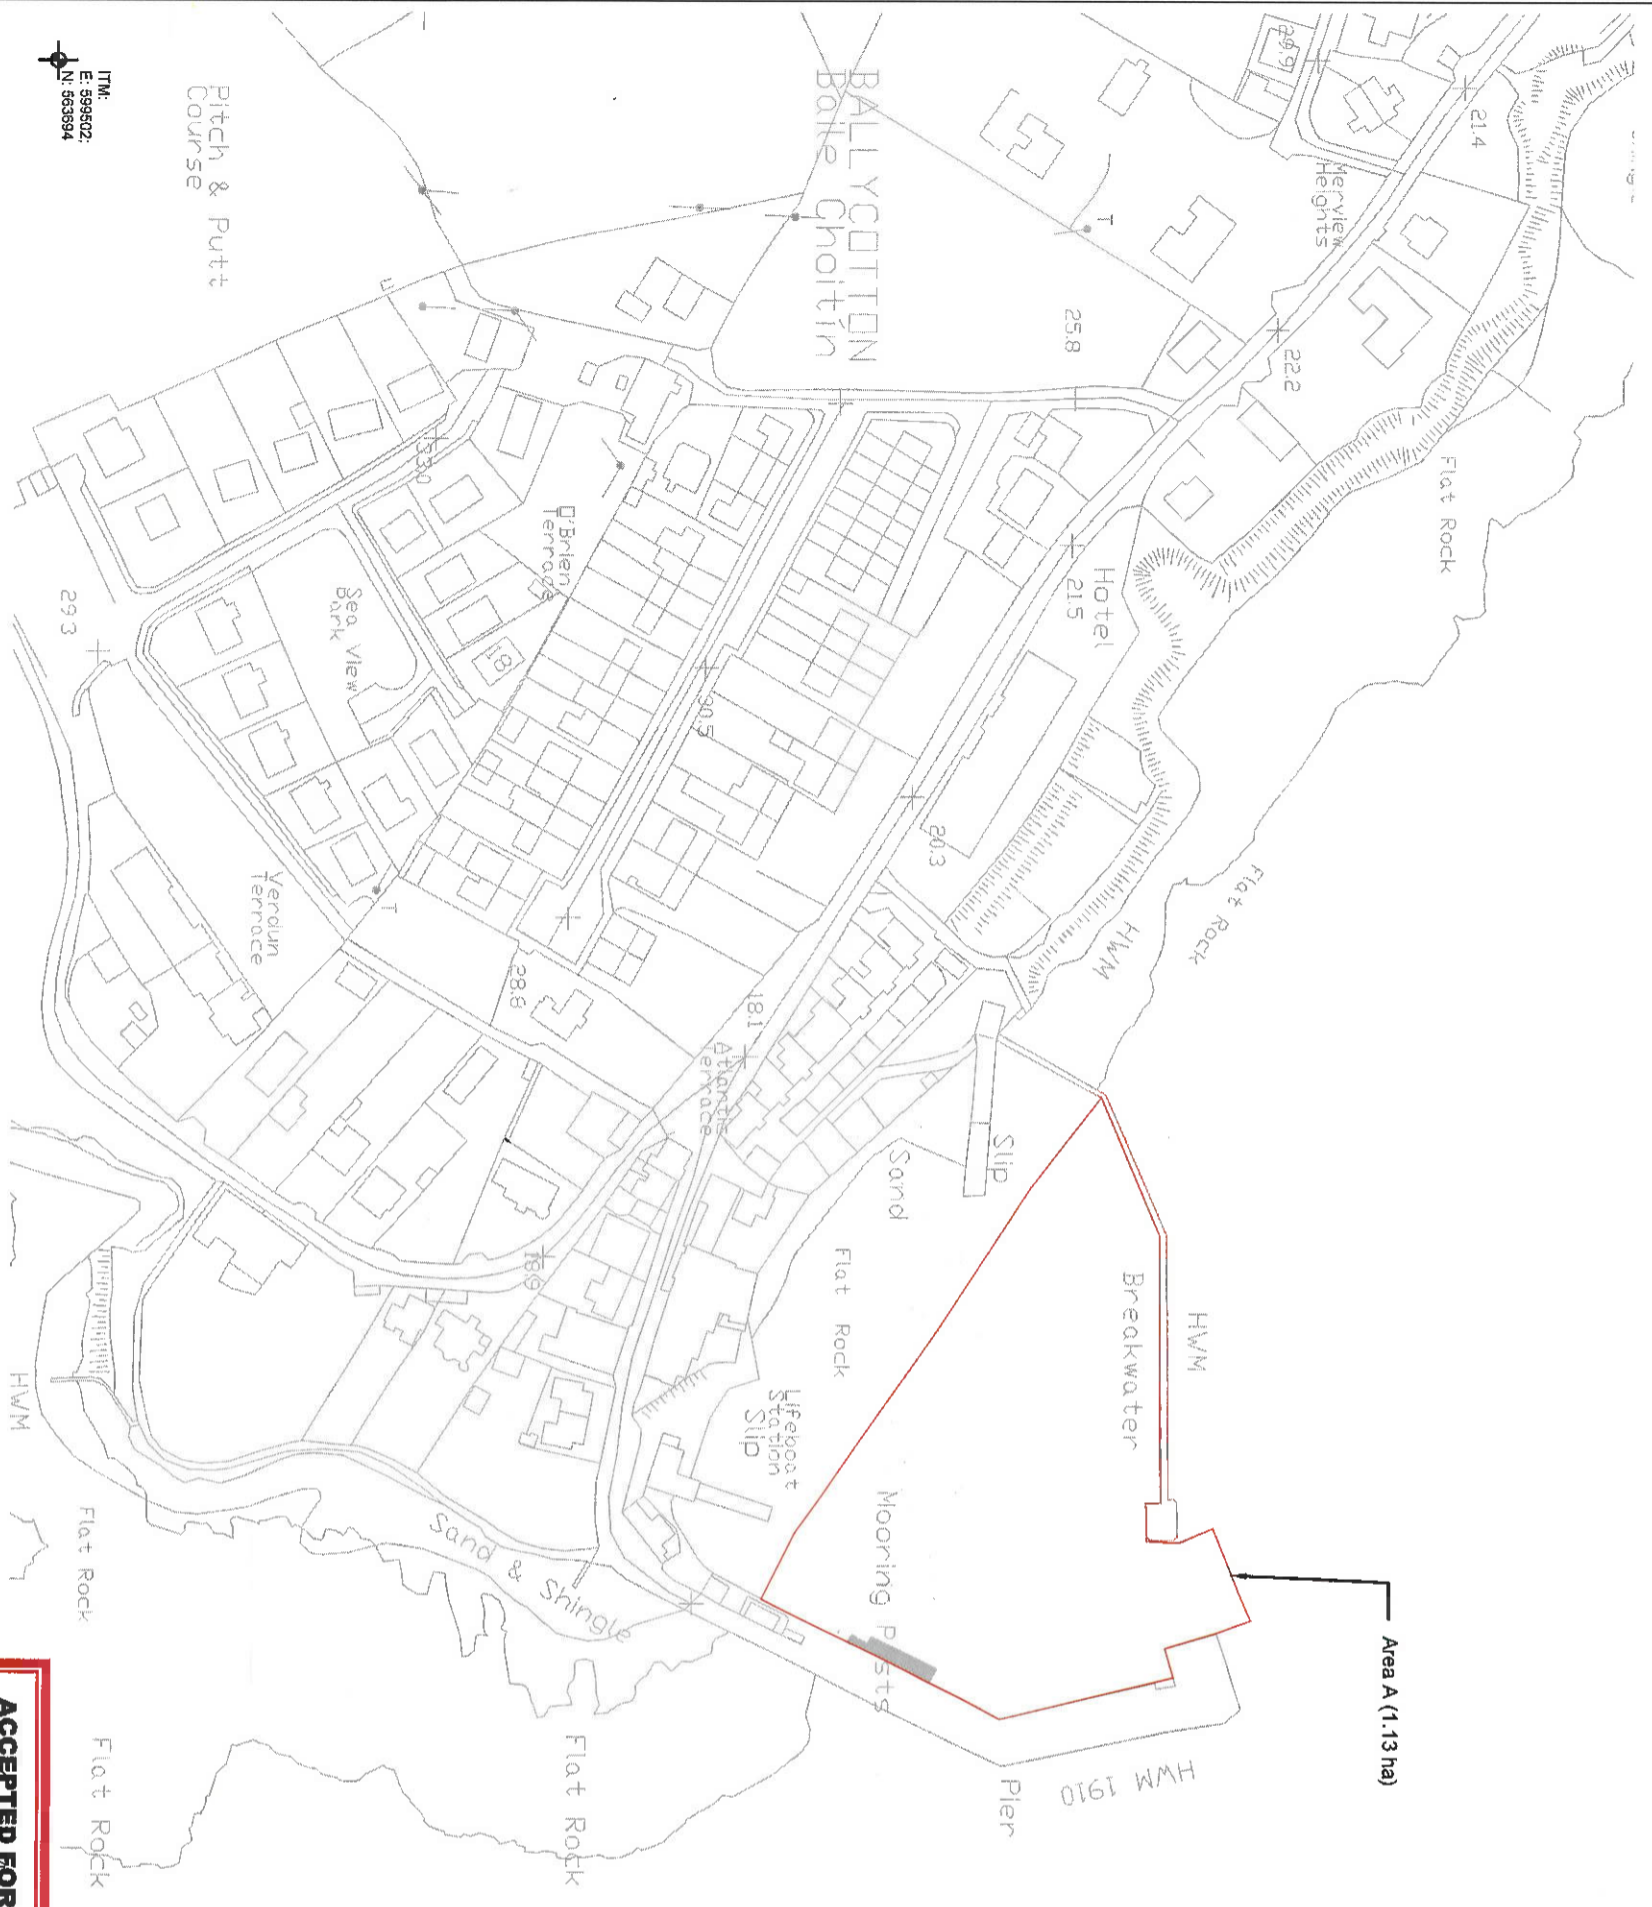

Area A (1.13 ha)

Ballycotton Harbour Plan
Scale 1:2,000

TM:
E: 599502
N: 563894

TM:
E: 500090
N: 564039



ACCEPTED FOR LICENCE

Barry Mc Donald 24/02/2023

Barry Mc Donald M.Eng. M.Eng. M.Eng.

An Roinn Tithcheolaíochta
Rialtais Ábhaí agus Oidhreachta
Department of Heritage,
Local Government and Heritage

Drawing Prepared By:

Shane McCarthy

SHANE MCCARTHY B.Eng. M.Eng., C.Eng.
Chartered Engineer
Foreshore Reference No: FS 007037
15 April 2021

Rev	Date	Description	By	Chk	App
03	06/21	FORESHORE APPLICATION	TJOC	PM	SMC
02	05/21	FORESHORE APPLICATION	TJOC	PM	SMC
01	05/21	DRAFT FORESHORE	TJOC	PM	SMC
00	04/21	DRAFT	TJOC	PM	SMC

BYRNELLOOBY
WWW.BYRNELLOOBY.COM

IRELAND | UK | UAE | SAUDI ARABIA | KSA
CORR COUNTY COUNCIL

PROJECT
BALLYCOTTON HARBOUR DREDGING
DRAWING TITLE
FORESHORE LICENCE MAP 1


STATUS	FORESHORE			
Date: 22/03/21	Scale: 1:2000	Dr: JWC	Chk: PM	App: SMC
Project No: CM1123	Dwg. No: CM1123-BLP-ZZ-DR-C-00004	Rev:	03	

NOTES:

1. THIS DRAWING IS TO BE READ WITH ALL OTHER B.L. DRAWINGS AND ANY OTHER RELEVANT INFORMATION.
2. NO DIMENSIONS ARE TO BE SCALED FROM THIS DRAWING.
3. UNLESS NOTED OTHERWISE, ALL DIMENSIONS ARE IN MILLIMETERS AND ALL LEVELS ARE IN METERS FROM THE NOTED DATUM.
4. ALL DIMENSIONS TO BE CHECKED ON SITE.
5. ALL LEVELS ARE IN METERS AND RELATED TO CHART DATUM.
6. THE EXISTING MOORINGS SHALL BE REMOVED BY THEIR OWNERS PRIOR TO DREDGING AND REINSTATED BY THE OWNERS ON COMPLETION OF THE DREDGING.
7. CHART DATUM (m C.D.): IS 2.57m ABOVE ORDNANCE DATUM MALIN (m OD) AT BALLYCOTTON HARBOUR.

LEGEND:

- AREA A (1.13 ha)
- AREA B (377.8 ha)

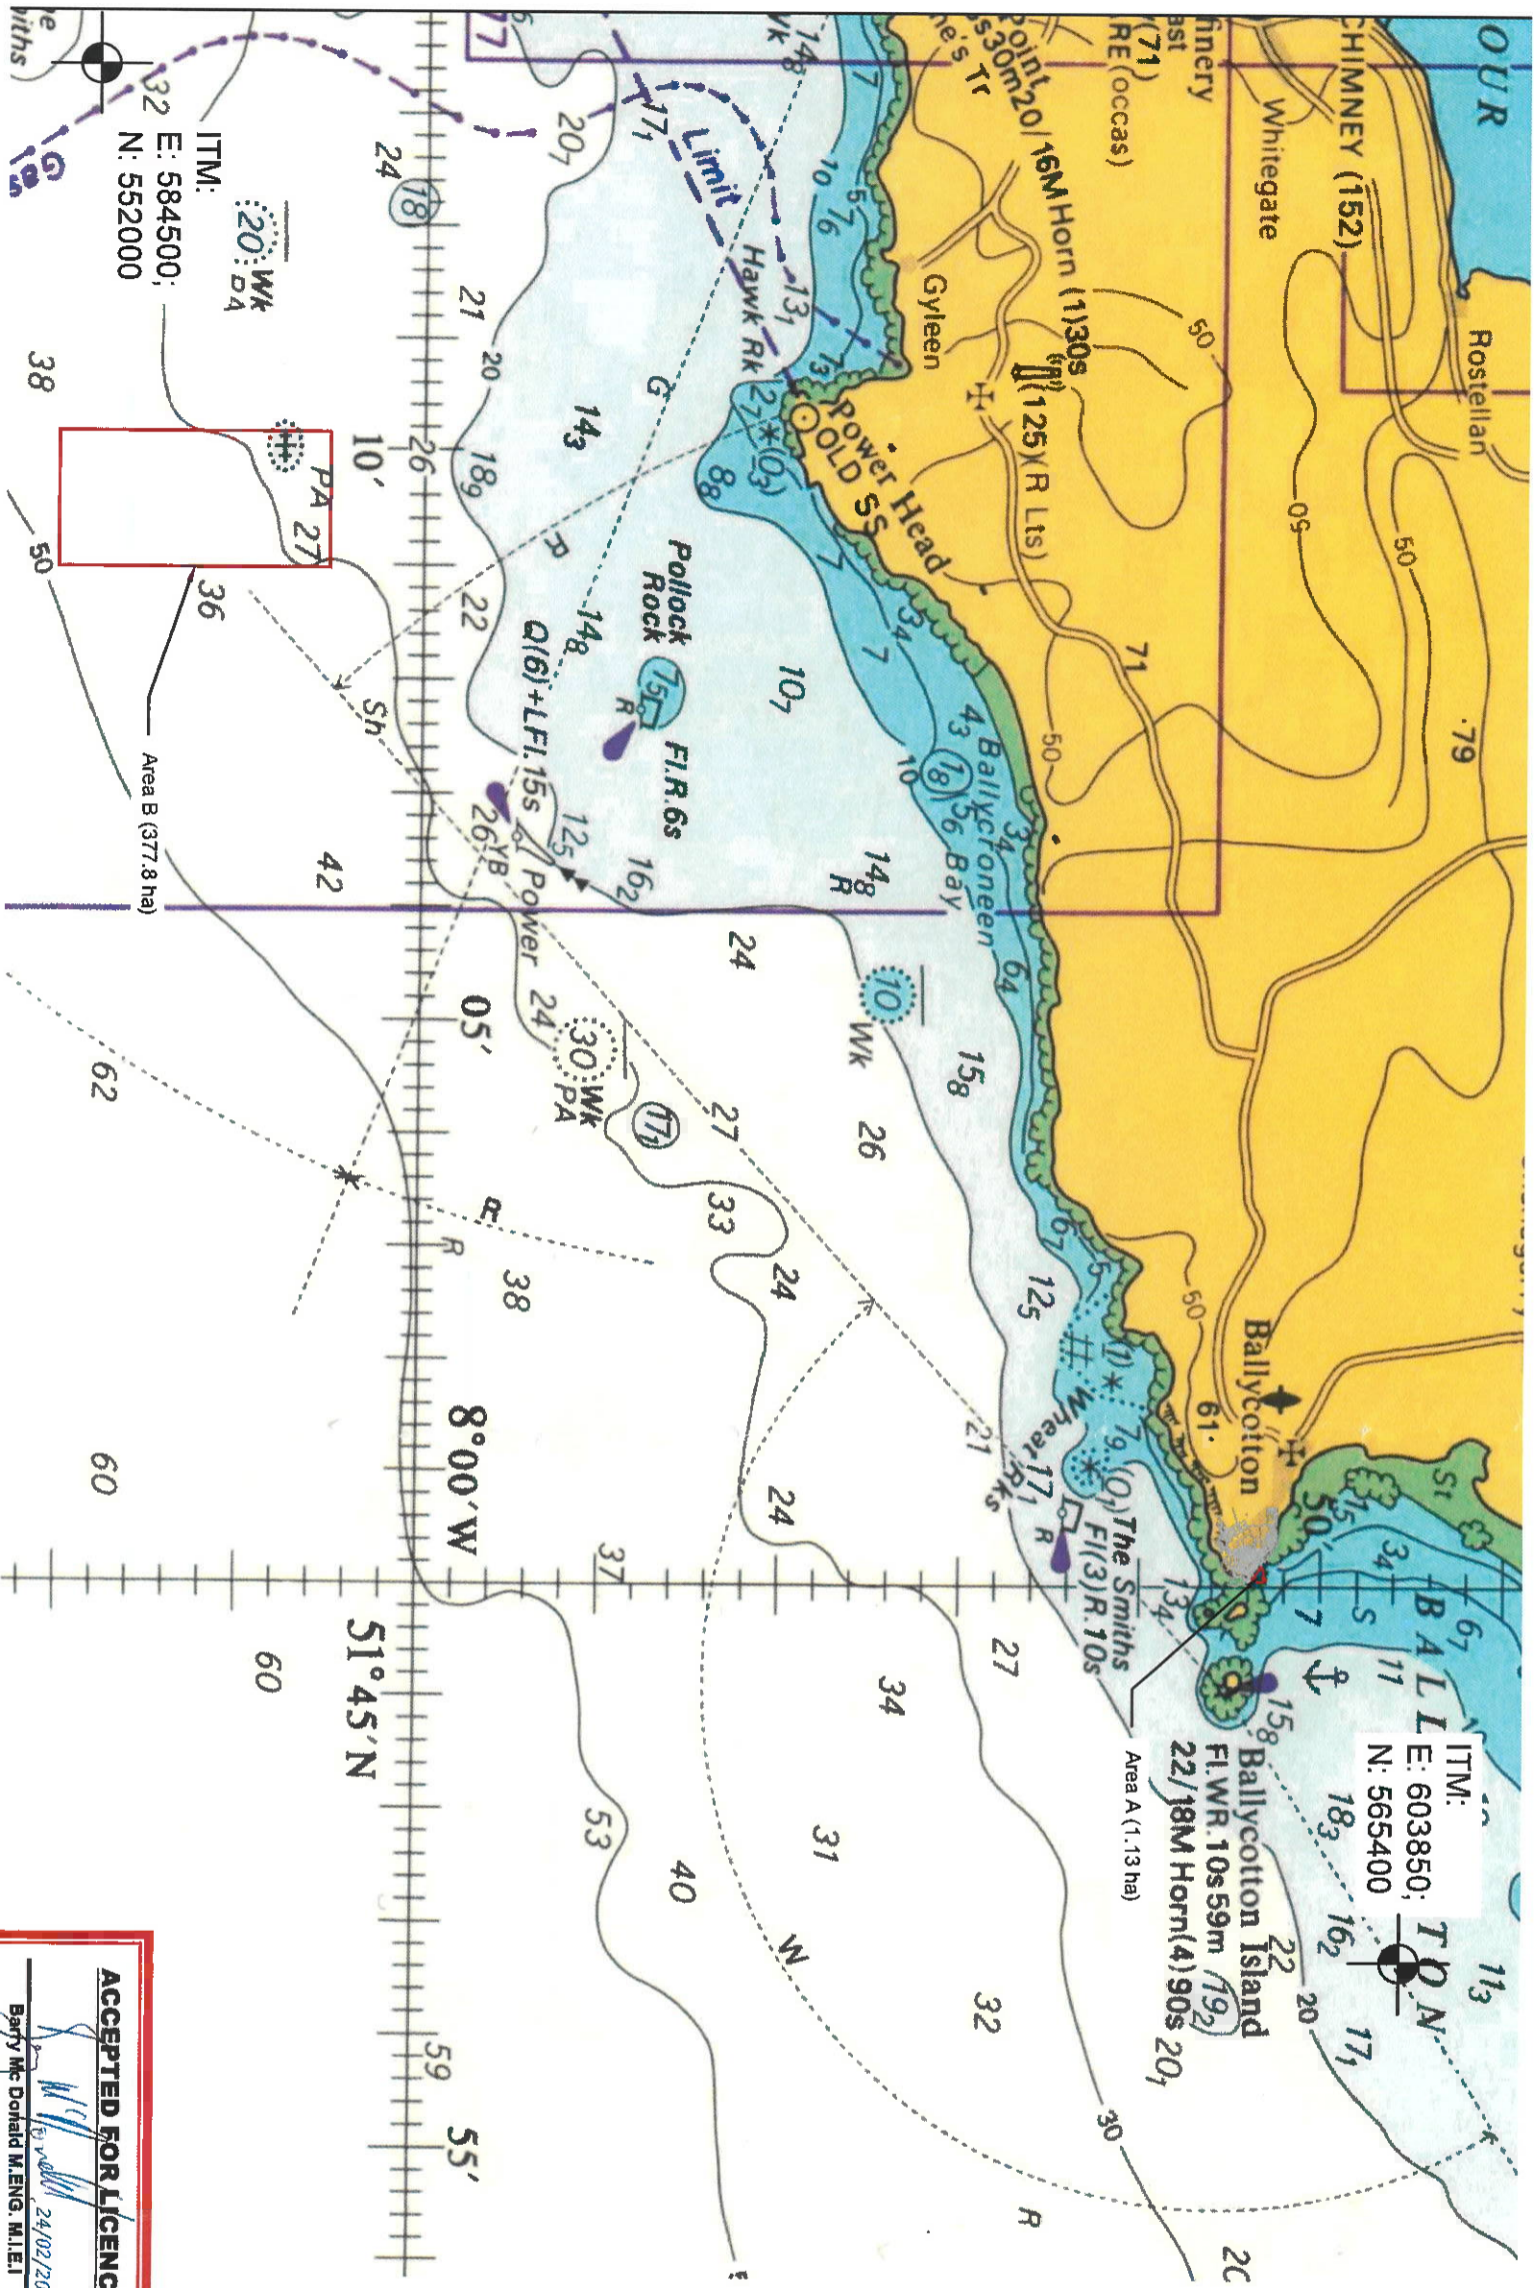

Ordnance Survey Ireland Licence No. CYAL50179667
 © Ordnance Survey Ireland/Government of Ireland

ITM: E: 584500; N: 552000

Disposal Site Plan
 Scale 1:75,000

ACCEPTED FOR LICENCE

Barry Mc Donald M.Eng. M.I.E.I.

24/02/2023

An Roinn Tithcheolaíochta agus
 Department of Housing,
 Local Government and Heritage

Drawing Prepared By:
Shane McCarthy
 Chartered Engineer
 SHANE MCCARTHY B.Eng. M.E.I. C.Eng.
 Foraisne Reference No: FS 007037
 15 April 2021

03	09/21	FORESHORE APPLICATION	TIOC	PM	SMC
02	05/21	FORESHORE APPLICATION	TIOC	PM	SMC
01	05/21	DRAFT FORESHORE	TIOC	PM	SMC
00	04/21	DRAFT	TIOC	PM	SMC

BYRNE LOOBY
 WWW.BYRNELOOBY.COM

IRELAND | UK | UAE | BAHRAIN | KSA

CLIENT
 CORK COUNTY COUNCIL

PROJECT
 BALLYCOTTON HARBOUR DREDGING

DRAWING TITLE
 FORESHORE LICENCE MAP 2

STATUS
 FORESHORE

Date: 22/03/21	Scale: shown @ A3	Drawn: JDC	Chk: PM	App: SMC
Project No: CM1123	Drs. No: CM1123-BLP-ZZ-DR-C-00005	Rev: 03		