



SECTION B-B
SCALE 1:50

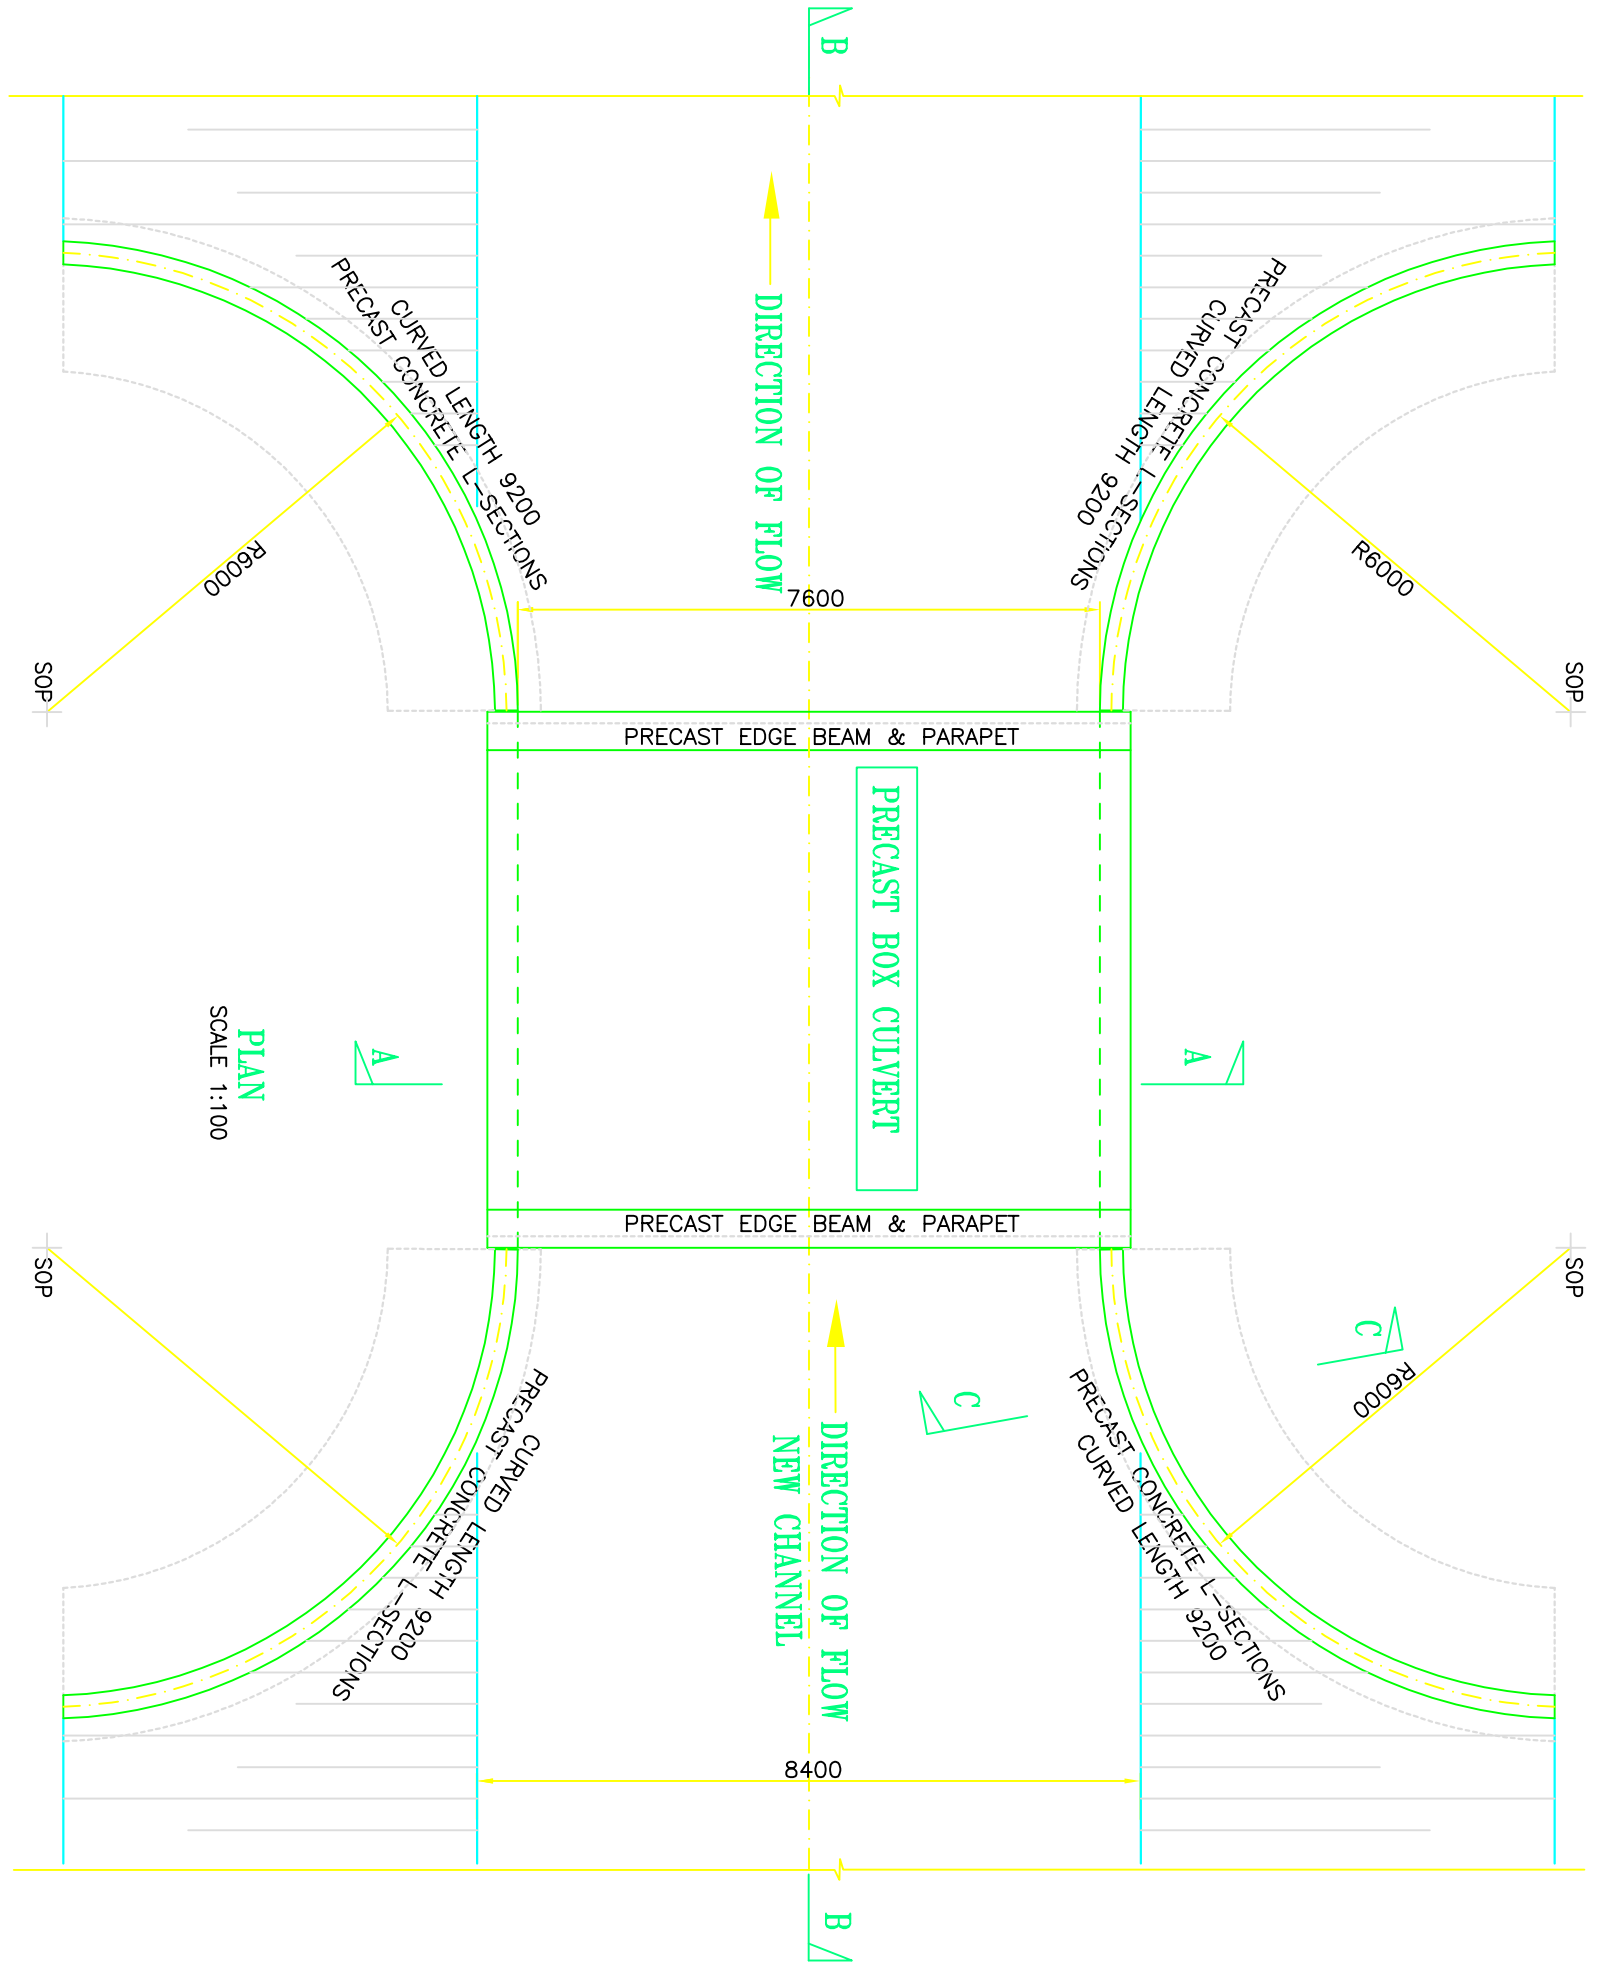


PLAN
SCALE 1:100


- NOTES:
- NEW CHANNEL AND EXISTING LAYOUTS TO BE CONSIDERED BY LOCAL DESIGN SERVICES.
 - PRECAST CONCRETE BOX CULVERT AND WING WALLS TO SPECIALIST DESIGN, FABRICATION AND INSTALLATION.
 - ALL DIMENSIONS TO BE CONFIRMED AND AGREED ON SITE PRIOR TO ORDERING MATERIALS.
 - REFER TO DRAWING 2359/DR/010 FOR BRIDGE TYPICAL.
 1. PARAPET DETAILS.
 2. JOINT SEAL DETAILS.
 3. JOINT SEAL DETAILS.
 4. ROAD KERB DETAILS.
 5. ROAD KERB DETAILS.
 6. ROAD SERVICE DUCT DETAILS.

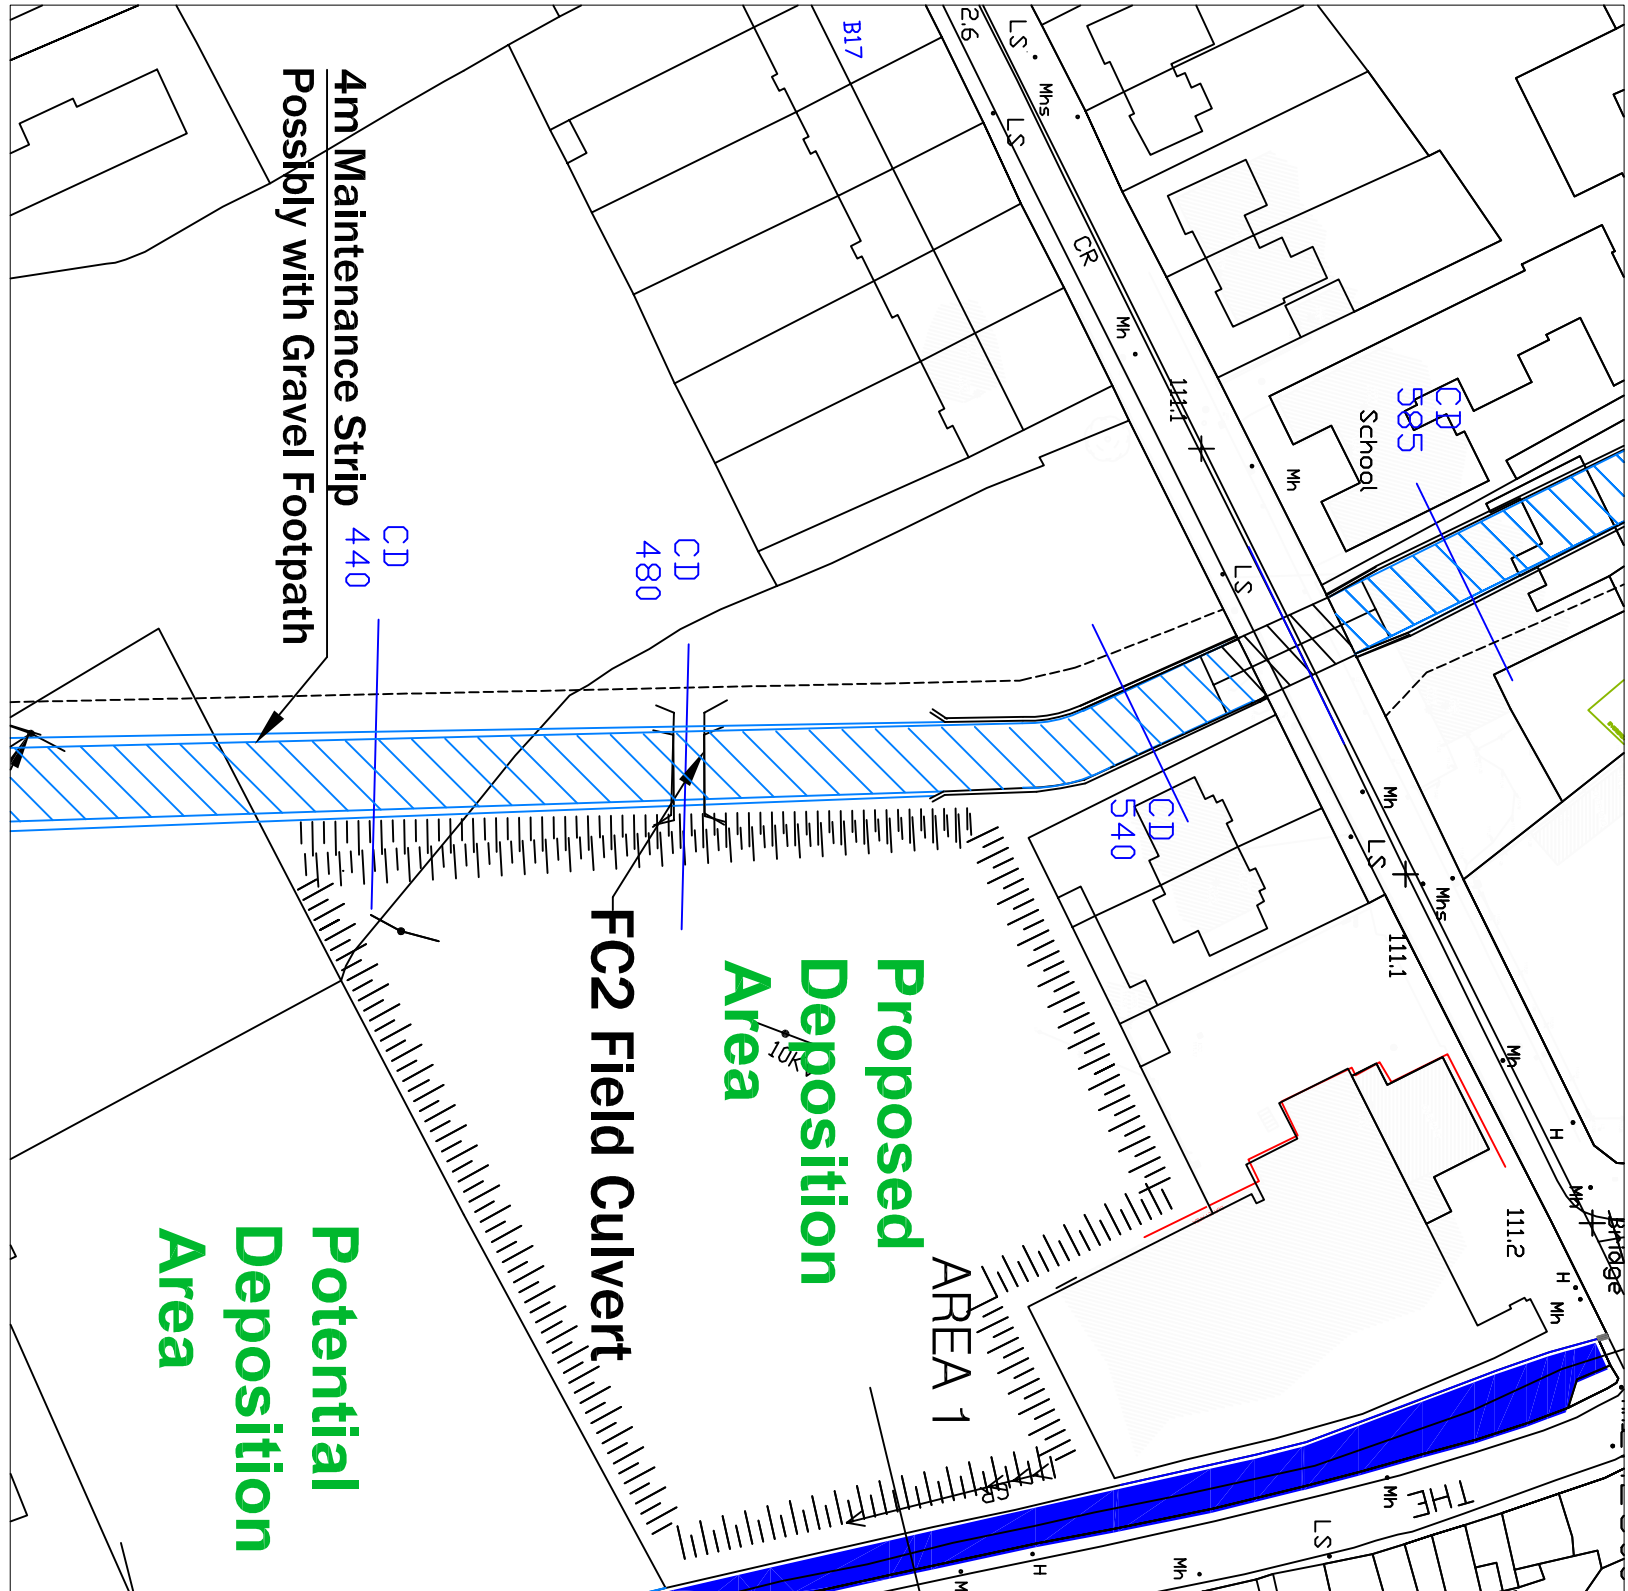

SITE PLAN
SCALE 1:1000

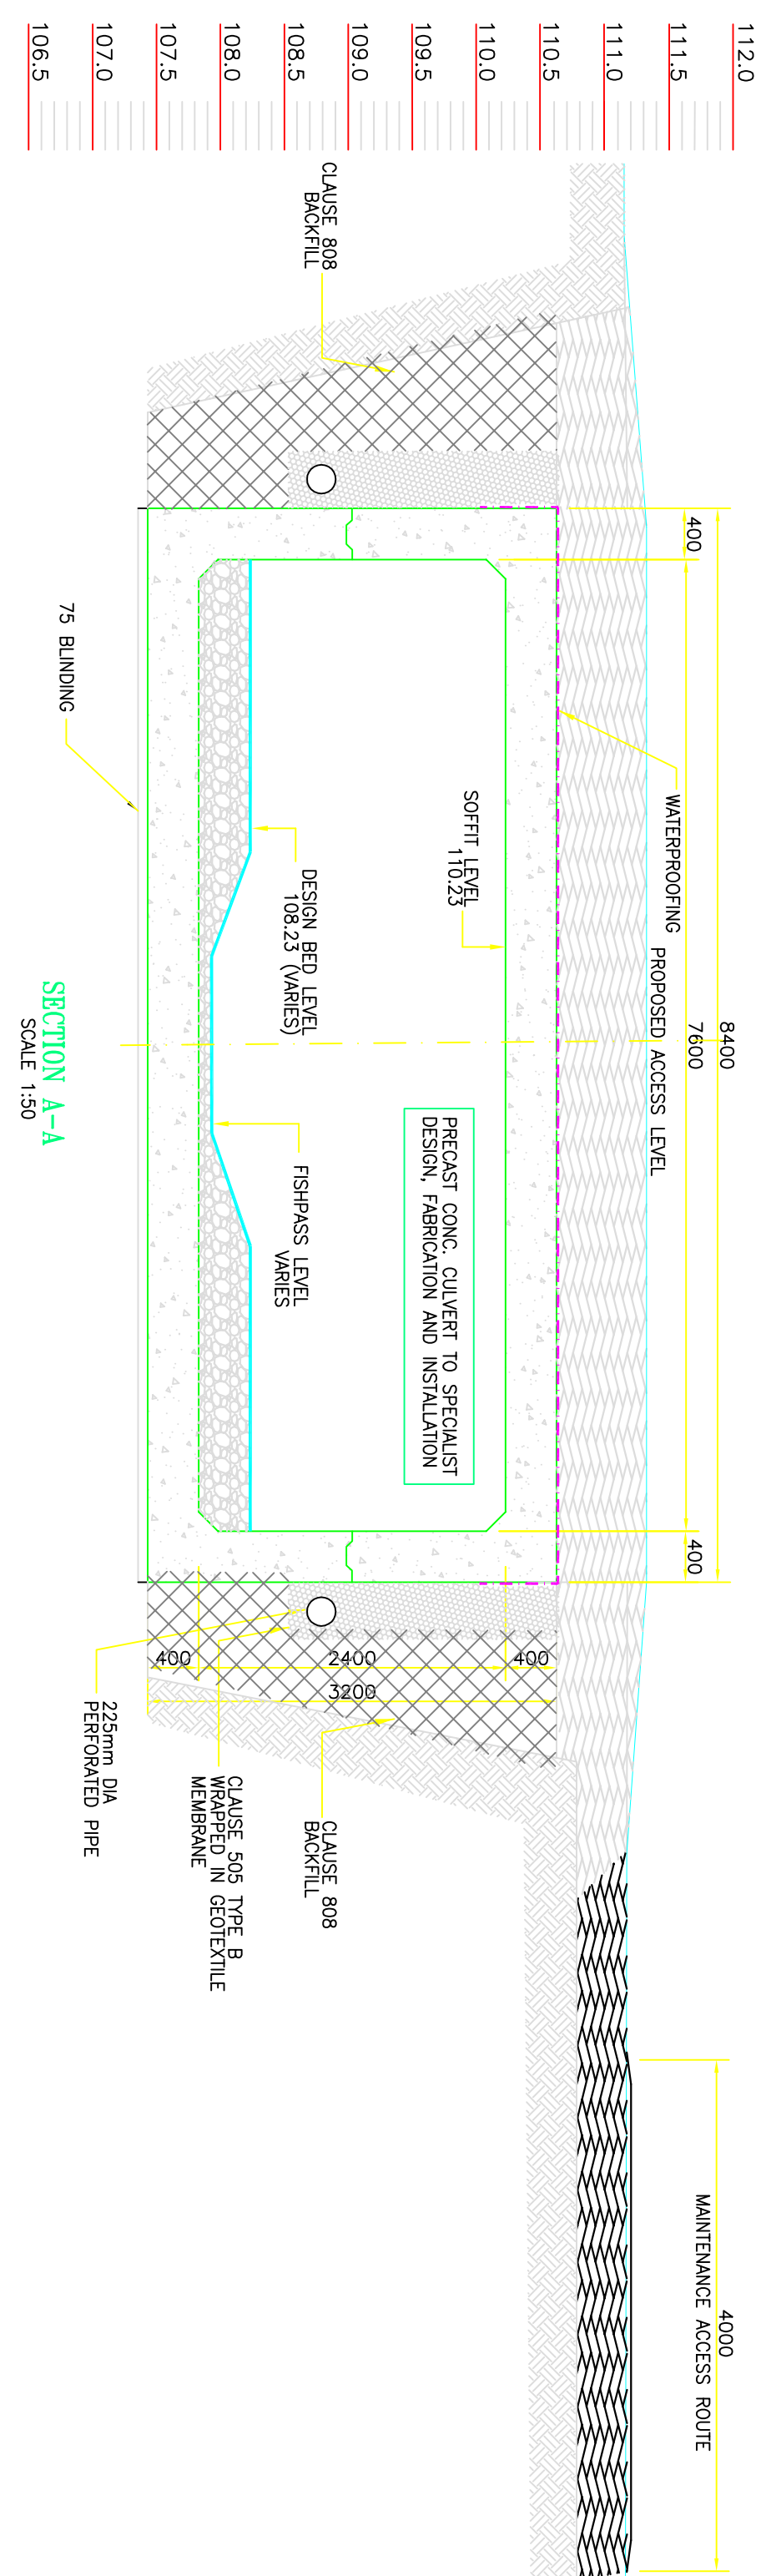

SECTION A-A
SCALE 1:50

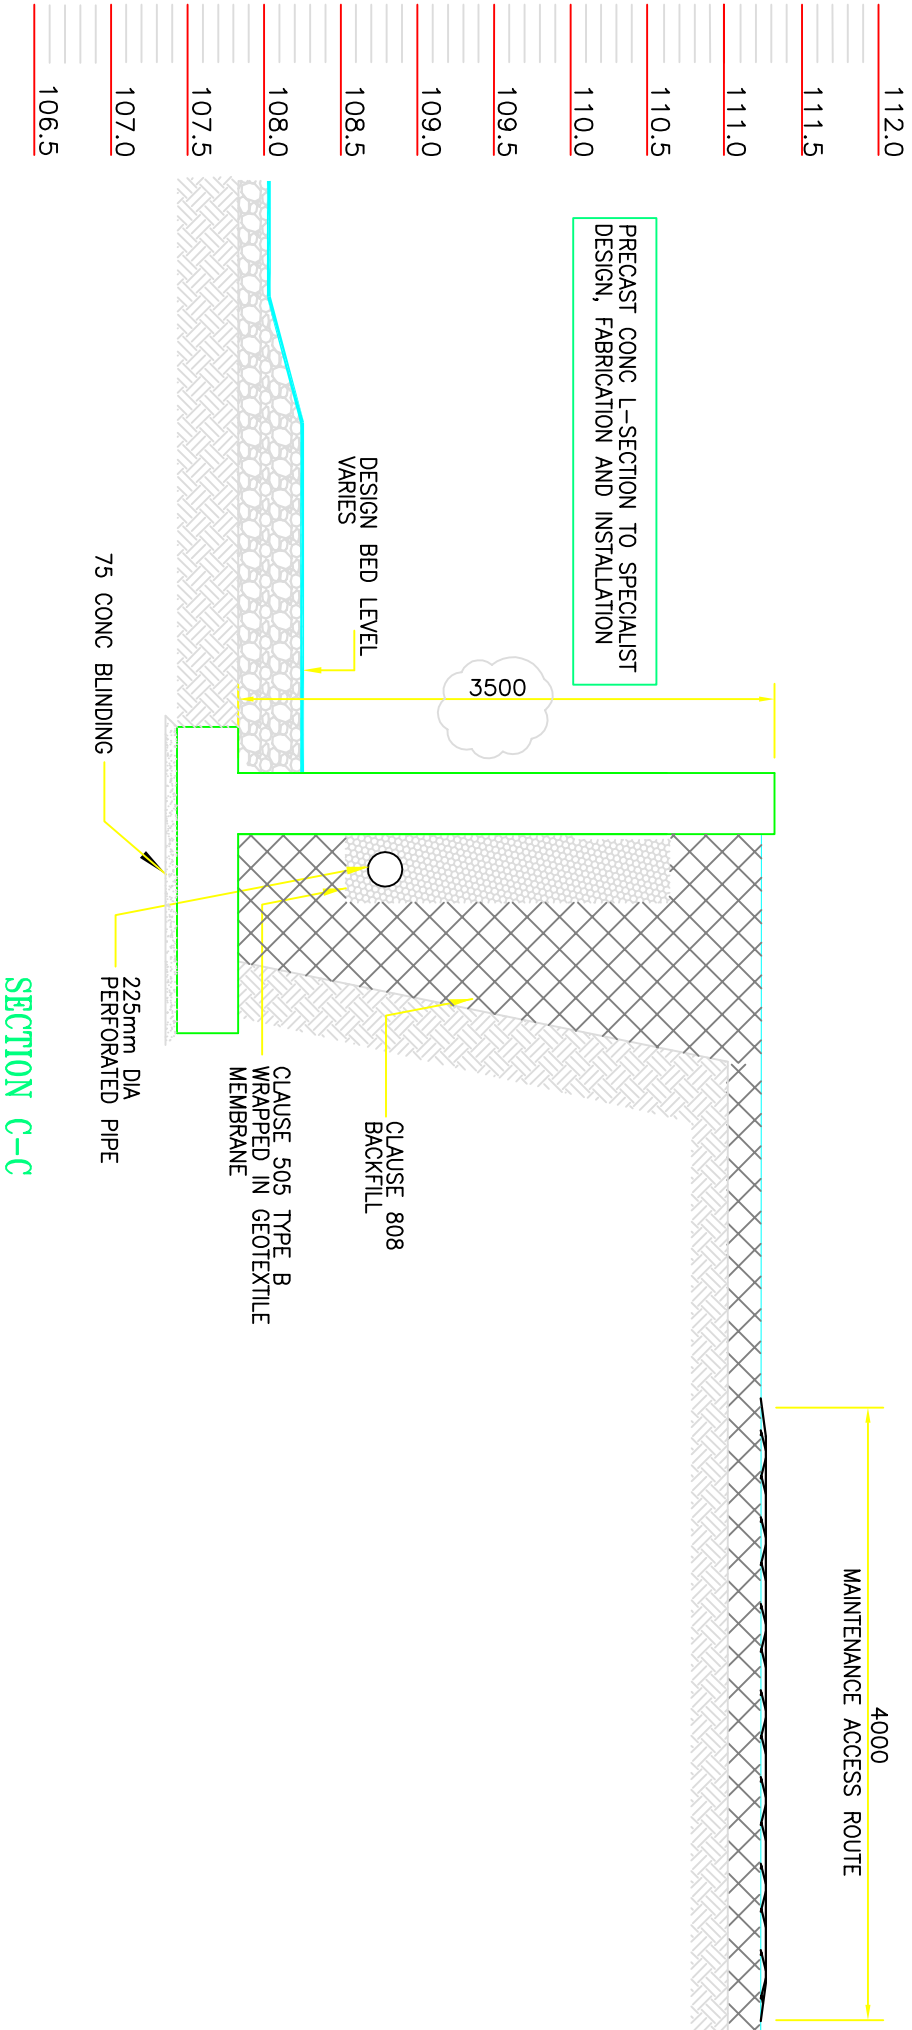

SECTION C-C
SCALE 1:50

Rev	Date	Checked	Description
1	27/09/16	MB	Initial Design
2	27/09/16	MB	Final Design
3	27/09/16	MB	Final Design
OPW
Office of Public Works
The Office of Public Works

FOR CONFIRMATION
Drawing No: 2520/DR/022

PROJECT
RIVER MALL (TEMPLEMORE)
DRAINAGE SCHEME

DRAWING
FIELD PRECAST BOX CULVERT-FC2 @ 480m
GENERAL ARRANGEMENT

OPW Engineering Services
Flood Relief Design Section
Director of Engineering Services *Tony Smyth*
Assistant Chief Engineer *Mark Adamson*
Grade 1 Engineer *Timothy Joyce*
Project Engineer *Paul Kearney*
Telephone: +353 (0)1 6478000 Fax: +353 (0)1 6761714
E-mail: engineering-services@opw.ie

NSAI
National Standards Authority of Ireland
Irish Standard SNI EN 12056-3:2006