


SECTION B-B  
SCALE 1:50

SECTION C-C  
SCALE 1:50

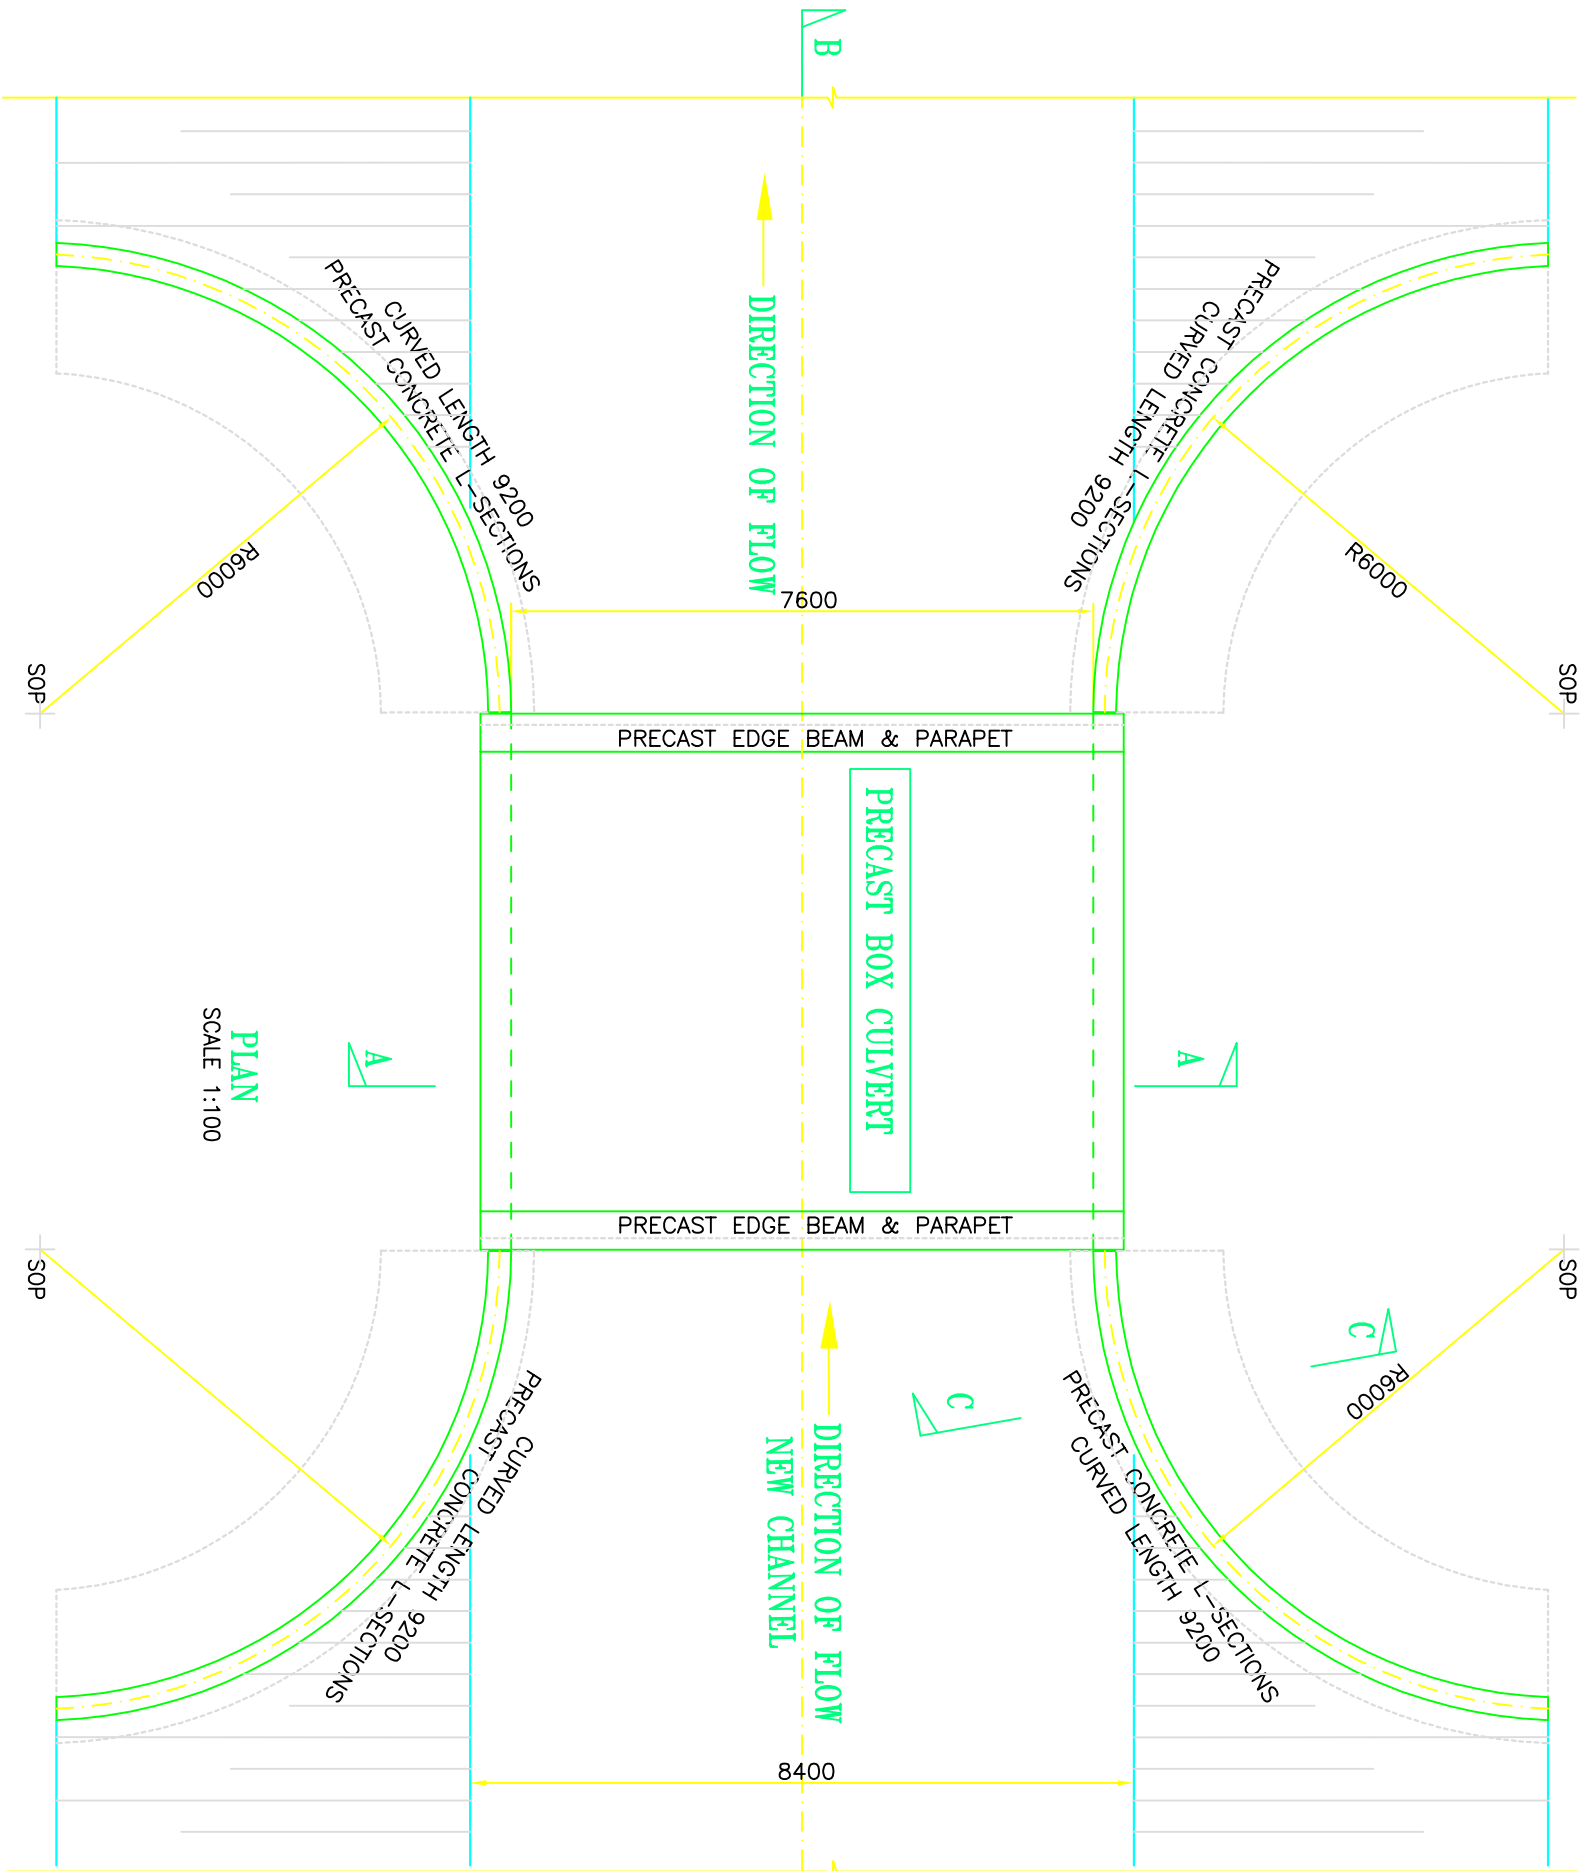

- NOTES:
- NEW CHANNEL AND PERMANENT LAYOUTS TO BE DETERMINED BY LOCAL DESIGN SERVICES
  - PRECAST CONCRETE L-SECTIONS TO BE SUPPLIED TO SPECIALIST DESIGN, FABRICATION AND INSTALLATION
  - ALL DIMENSIONS TO BE CONFIRMED AND AGREED ON SITE PRIOR TO ORDERING MATERIALS
  - REFER TO DRAWING 2369/DR/010 FOR BRIDGE TYPICAL DETAILS AND DIMENSIONS
  1. PARAPET DETAILS
  2. WATERPROOFING
  3. JOINT SEAL DETAILS
  4. JOINT SAND BED DETAILS
  5. ROAD KERB DETAILS
  6. ROAD SERVICE DUCT DETAILS

SITE PLAN  
SCALE 1:1000

