
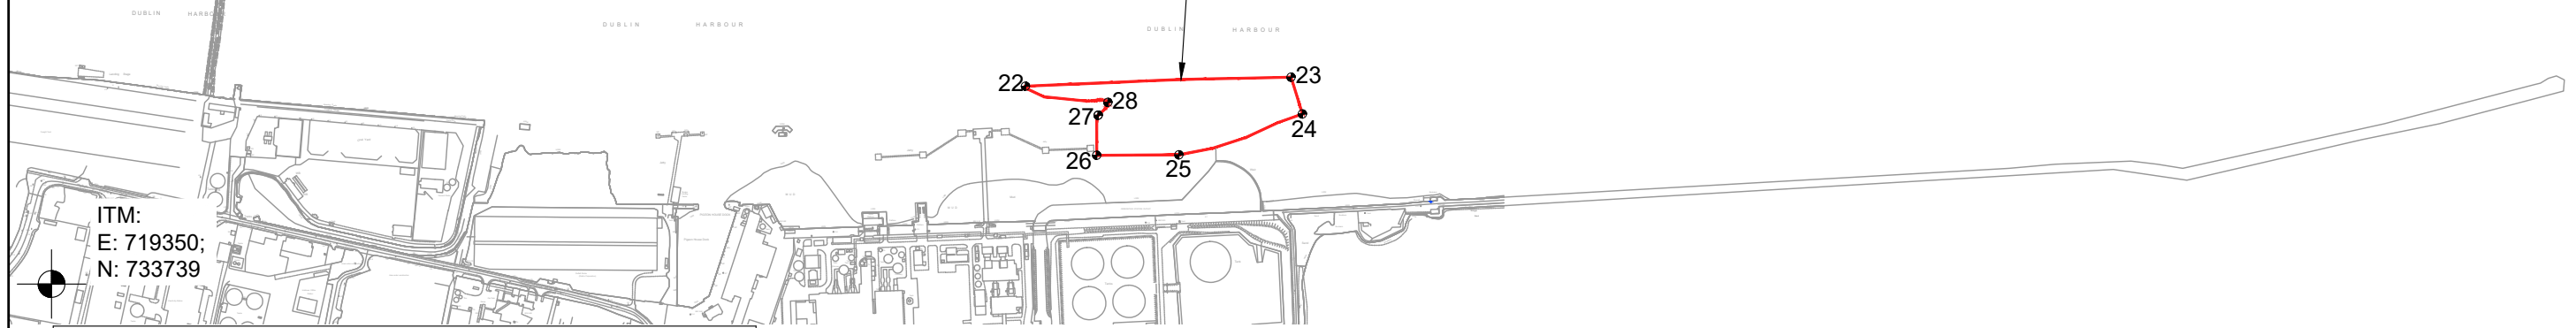



A3

DO NOT SCALE

File: CP1770-BLP-ZZ-M2-MA-0008-02 SECTION 3 FORESHORE LICENCE MAP OVERALL PLAN SHEET 2 OF 2.dwg
Date: Apr 16, 2020 - 9:40am Plotted by: TJOCConnell

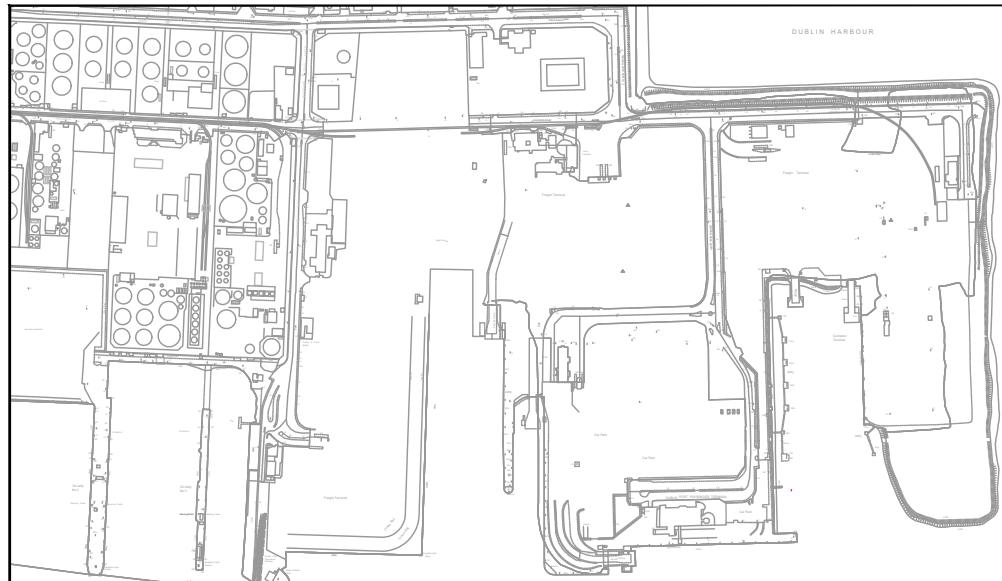

ITM:
E: 722140;
N: 734850

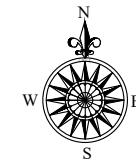

GENERAL NOTES

1. ALL DIMENSIONS ARE IN METRES UNLESS NOTED OTHERWISE.
2. ONLY WRITTEN DIMENSIONS SHALL BE USED. NO DIMENSIONS SHALL BE SCALED FROM THE DRAWINGS.
3. ALL LEVELS ARE IN METRES AND ARE TO CHART DATUM.
4. ALL COORDINATES ARE IN METRES AND ARE TO IRISH TRANSVERSE MERCATOR.
5. DRAWINGS ARE TO BE READ IN CONJUNCTION WITH RELEVANT DOCUMENTATION.

SECTION 3 FORESHORE BOUNDARY

Point	ITM Eastings (m)	ITM Northing (m)	Latitude	Longitude
22	720808.35	734024.937	53°20'33.518" N	-6°11'8.773" W
23	721205.827	734038.321	53°20'33.624" N	-6°10'47.277" W
24	721218.786	733996.471	53°20'32.260" N	-6°10'46.635" W
25	721038.067	733922.281	53°20'30.010" N	-6°10'56.502" W
26	720915.051	733921.566	53°20'30.088" N	-6°11'3.149" W
27	720914.685	733979.493	53°20' 31.962" N	-6 °11'3.090" W
28	720931.634	734000.868	53°20'32.639" N	-6 °11'2.144" W
29	729872.714	733357.151	53°20'4.199" N	-6°3'0.014" W
30	731182.335	733393.134	53°20'4.200" N	-6°1'49.218" W
31	731228.406	731724.296	53°19'10.199" N	-6°1'49.215" W
32	730240.217	731697.109	53°19'10.198" N	-6°2'42.617" W
33	729907.592	732077.729	53°19'22.799" N	-6°3'0.018" W



Section 3 - Foreshore Licence Area (215.61 Ha)
Boundary co-ordinates

Drawing Prepared By:

ADAM CRONIN B.Eng., M.Sc. MIEI, C.Eng.
Chartered Engineer
Foreshore Reference No; FS006893

28 February 2020

Rev	Description	By	Date	Chk'd	Auth
02	FORESHORE APPLICATION	PM	04.20	SMC	AC
01	INTERIM ISSUE	PM	03.20	SMC	AC
00	DRAFT FOR APPROVAL	PM	10.19	SMC	AC

ATKINS
Member of the SNC-Lavalin Group

BYRNELOOBY
WS Atkins Ireland Ltd. & ByrneLooby Partners Ltd.
Atkins House,
150 Airside Business Park,
Swords, Co. Dublin

Client: **COMHLACHT CHALAPORT**
ÁTHA CLUATH
DUBLIN PORT COMPANY

Project: **MP2 PROJECT**

FORESHORE			
Title			
SECTION 3 FORESHORE LICENCE MAP SHEET 2 OF 2			
Original Scale	Design/Drawn	Checked	Authorised
1:10,000 @A3	PM	SMC	AC
Status	Drawing Number	Date	Rev
FS	CP1770-BLP-ZZ-M2-MA-0008	24/09/19	02