



Section A-A
1:200

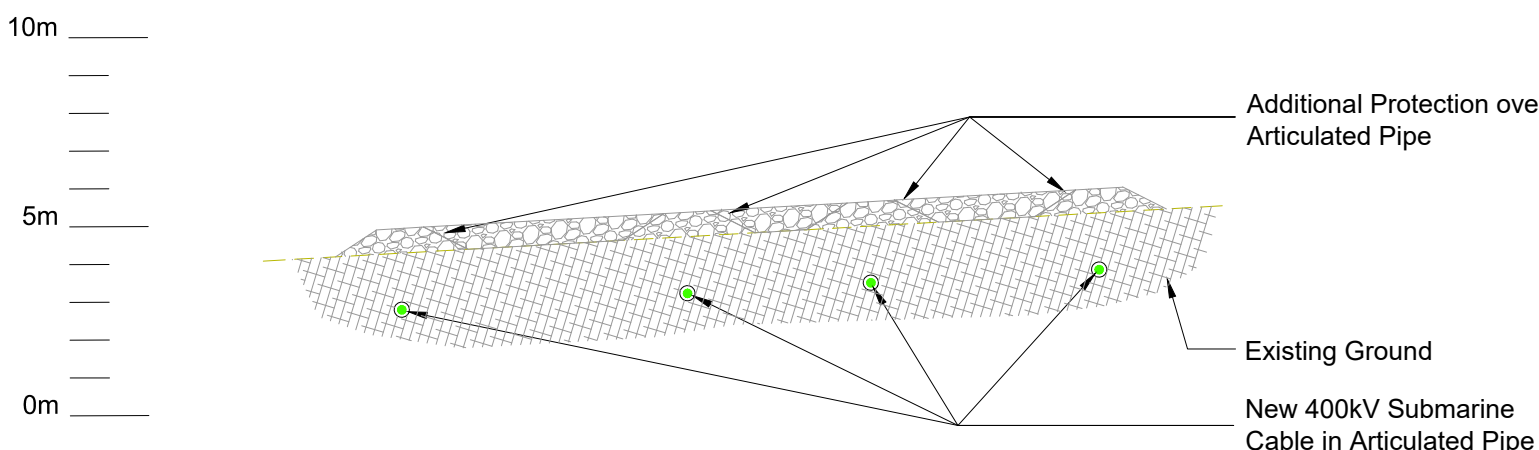

Section B-B
1:200

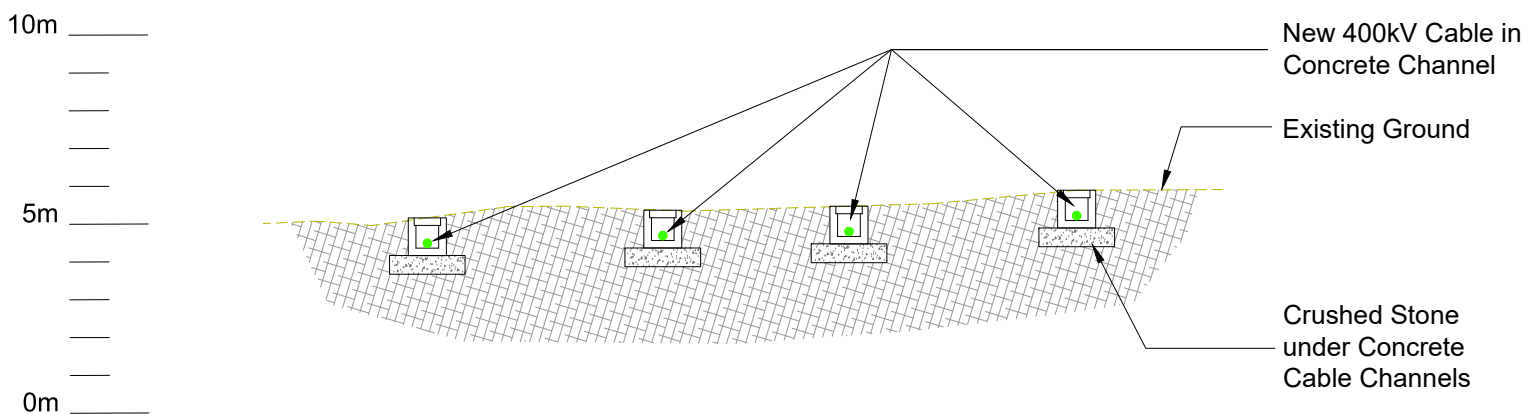

Section C-C
1:200



Notes

- For planning purposes only.
- All dimensions are in millimetres unless otherwise noted.
- All levels are in metres above/below Malin Head datum.

Key to symbols

	New Land Cable
	New Submarine Cable
	New Submarine Cable in Articulated Pipe
	High Water Mark
	Existing Ground Profile
	Additional Protection

Reference drawings

229379408-MMD-01-XX-DR-E-1100	Shannon 400kV Cable - Subsea Cable - Overall Plan Layout
229379408-MMD-01-XX-DR-E-1113	Shannon 400kV Cable - Subsea Cable - Plan Layout Sheet 13 of 13
229379408-MMD-01-XX-DR-E-1200	Kilpaddoge 400kV AIS Substation - Overall Plan Layout

PL1	10.07.2020	CHC	Issued for Planning		
Rev	Date	Drawn	Description	Ch'k'd	App'd

M

MOTT

MACDONALD

South Block
Rockfield
Dundrum
Dublin 16
Ireland
T +353 (0)1 291 6700
F
W www.mottmac.com

Client

EIRGRID

Title

Capital Project 0970
Cross Shannon 400 kV Cable Project
Shannon 400kV Cable - Subsea Cable
Southern Landfall - Kilpaddoge
Plan Layout & Sections

Designed		Eng check	
Drawn		Coordination	
Dwg check		Approved	

Scale at A1	Status	Rev	Security
1:200	PRE	PL1	STD

Drawing Number

229379408-MMD-01-XX-DR-E-1121

© Mott MacDonald Ireland
This document is issued for the party which commissioned it and for specific purposes connected with the captioned project only. It should not be relied upon by any other party or used for any other purpose.
We accept no responsibility for the consequences of this document being relied upon by any other party, or being used for any other purpose, or containing any error or omission which is due to an error or omission in data supplied to us by other parties.

C:\users\scun38190\appdata\local\projectwise\workdir\mott-gb-pw-09\dms\78266\229379408-MMD-01-XX-DR-E-1121.dwg Jun 29, 2020 - 2:13PM
OFL 39836