



- NOTES:
- THIS DRAWING IS TO BE READ WITH ALL OTHER BL DRAWINGS AND ANY OTHER RELEVANT INFORMATION.
 - NO DIMENSIONS ARE TO BE SCALED FROM THIS DRAWING.
 - UNLESS NOTED OTHERWISE, ALL DIMENSIONS ARE IN MILLIMETERS AND ALL LEVELS ARE IN METERS FROM THE NOTED DATUM.
 - ALL DIMENSIONS TO BE CHECKED ON SITE.
 - ALL LEVELS ARE IN METERS AND RELATED TO CHART DATUM.
 - THE EXISTING MOORINGS SHALL BE REMOVED BY THEIR OWNERS PRIOR TO DREDGING AND REINSTATED BY THE OWNERS ON COMPLETION OF THE DREDGING.
 - CHART DATUM [m C.D.] IS 2.57m ABOVE ORDNANCE DATUM MALIN [m OD] AT BALLYCOTTON HARBOUR.

LEGEND


	PROPOSED BED LEVEL
	EXISTING BED LEVEL
	EXISTING SEA BED MATERIAL

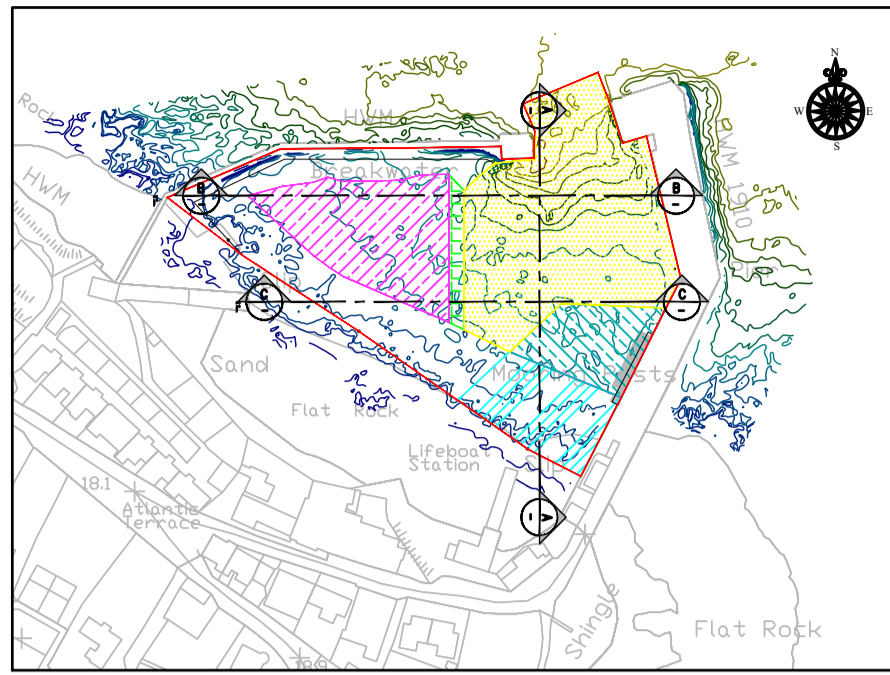


KEY PLAN SHOWING LOCATION (Scale 1:250)

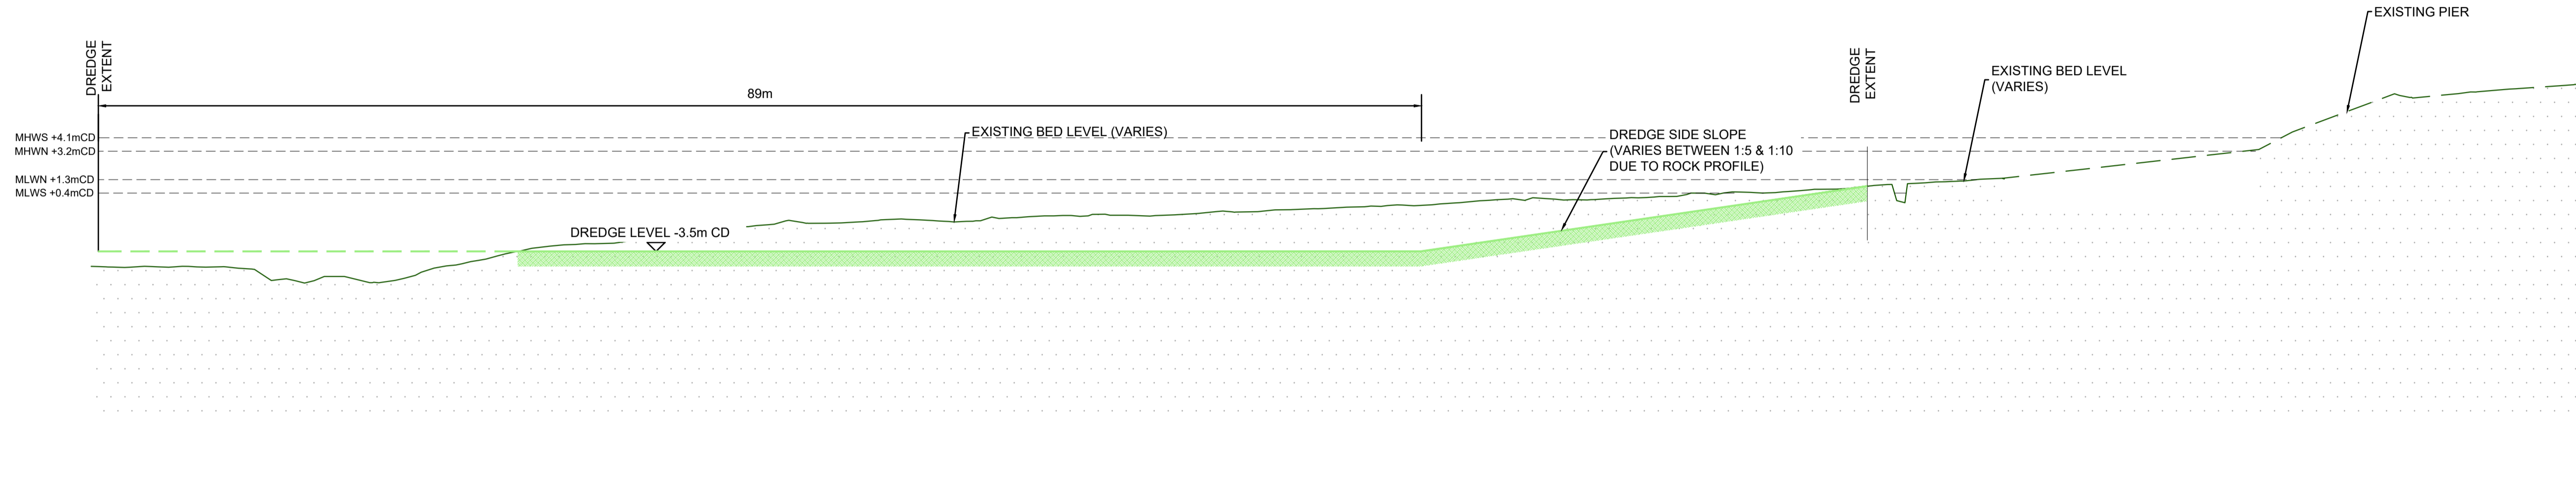

CROSS SECTION A-A (Scale 1:250)

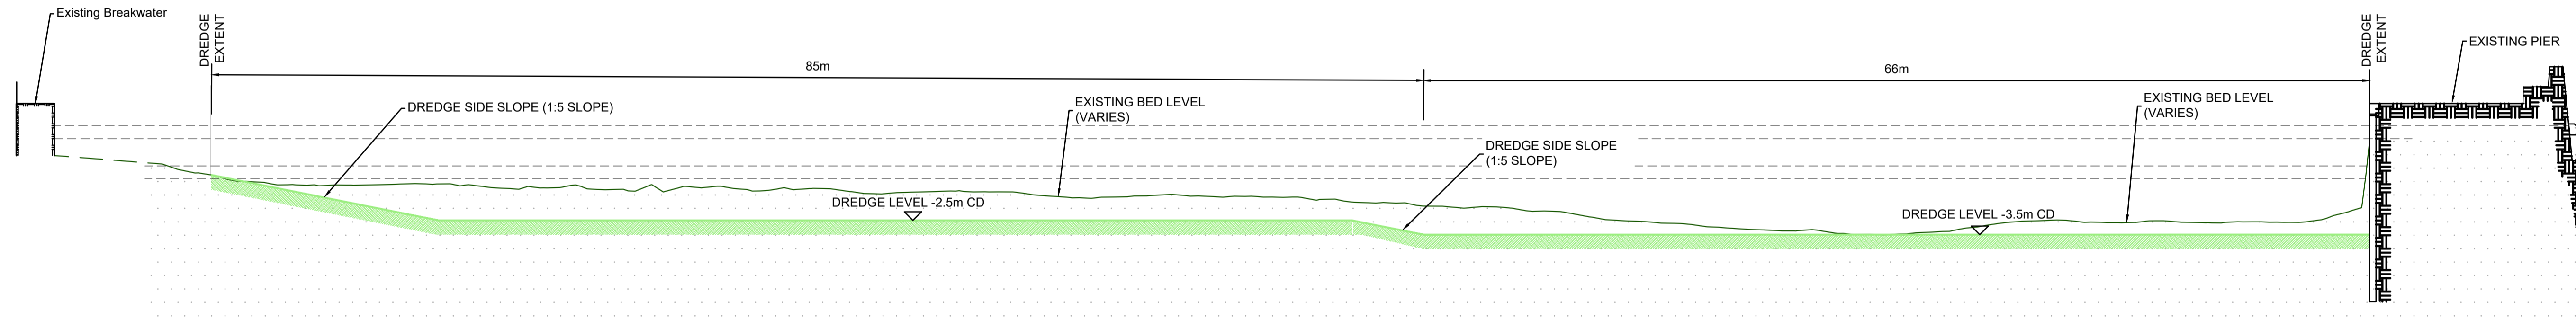

CROSS SECTION B-B (Scale 1:250)

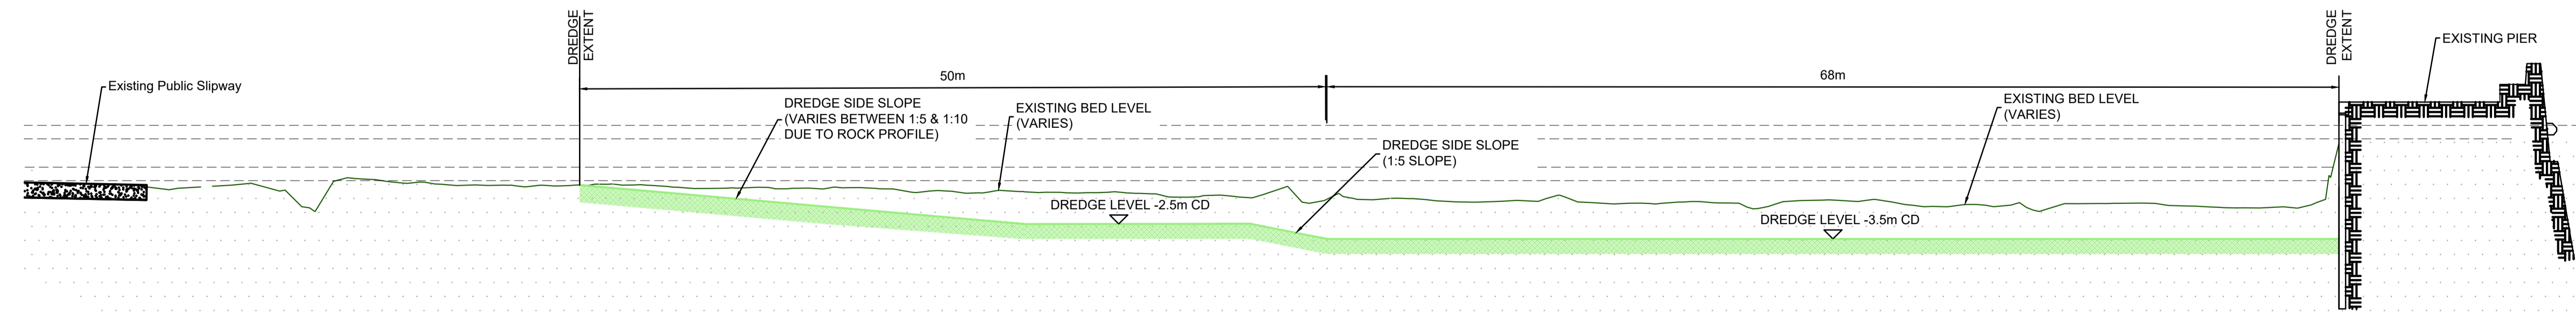

CROSS SECTION C-C (Scale 1:250)

Rev	Date	Description	By	Chk	App
03	06/21	FORESHORE APPLICATION	TJOC	PM	SMC
02	05/20	FORESHORE APPLICATION	TJOC	PM	SMC
01	05/20	DRAFT FORESHORE	TJOC	PM	SMC
00	04/20	DRAFT	TJOC	PM	SMC



CORK COUNTY COUNCIL

PROJECT
BALLYCOTTON HARBOUR DREDGING

DRAWING
TITLE
CROSS SECTION

STATUS
FORESHORE

Date	Scale	Shown	Drawn	Chk	App
22/03/21	@A1	TJOC	PM	SMC	
Project No	Drng. No	Rev			
CM1123	CM1123-BLP-ZZ-DR-C-00007	03			