

- NOTES :-**
- ALL DEVELOPMENT ABOVE THE HIGH WATER MARK IS NOT PART OF THE FORESHORE LICENCE BUT IS SUBJECT OF A SEPARATE PROPOSAL TO AN BORD PLEANÁLA VIA A STRATEGIC INFRASTRUCTURE DEVELOPMENT APPLICATION.
 - THIS DRAWING PROVIDES AN INDICATIVE DESIGN AND CONSTRUCTION SEQUENCE FOR THE IRISH LANDFALL AT CLAYCASTLE. THE DRAWING HAS BEEN DEVELOPED TO AID IN THE ENVIRONMENTAL ASSESSMENT.
 - LANDFALL DESIGN INCLUDING TEMPORARY FACILITIES (SPOIL STORAGE LOCATION, CAUSEWAY, SHEET PILING EXTENTS) TO BE CONFIRMED IN DETAILED DESIGN. HOWEVER, ALL TEMPORARY WORKS TO BE CONTAINED IN THE COMPOUND FENCING SHOWN.
 - THE CABLE DIAMETERS ARE CURRENTLY UNKNOWN AND ARE SUBJECT TO DETAILED DESIGN. HOWEVER, IT IS ANTICIPATED THAT EACH ELECTRICAL CABLE WILL HAVE A DIAMETER OF BETWEEN 100MM AND 200MM AND THE FIBRE OPTIC LINK WILL HAVE A DIMENSION OF APPROXIMATELY 20MM.

LEGEND :-

	SHEET PILING		HARD SURFACE
	TRENCH		GRASSED AREA
	TJB		BUILDING
	CONSTRUCTION COMPOUND		

GEODEIC DATA:

GIS COORD SYSTEM:	EPSG:	VERTICAL DATUM:	UNITS:
WGS 84 UTM-29N	32629	O.D. MALIN	METERS


DOCUMENT No.	DOCUMENT TITLE
--------------	----------------

REFERENCE DOCUMENTS

THE INFORMATION CONTAINED ON THIS DRAWING IS CONFIDENTIAL, UNLESS AGREED OTHERWISE (BY A RELEVANT CONTRACT OR IN WRITING) THIS DRAWING SHALL REMAIN THE PROPERTY OF WOOD PLC. WITHOUT PRIOR AGREEMENT THE DRAWING SHOULD NOT BE USED FOR ANY OTHER PURPOSE THAN THAT AGREED, NOR SHOULD THE DRAWING BE REPRODUCED IN WHOLE, OR PART, OR PASSED ON TO ANY THIRD PARTY.

REV	DATE	REVISION	BY	CHK	ENG	PM	CLIENT
F	10.06.21	ISSUED FOR FINAL SUBMISSION					
E	09.03.21	ISSUED FOR DRAFT SUBMISSION					
D	24.02.21	ISSUED FOR REVIEW					
C	14.01.21	ISSUED FOR REVIEW					
B	20.05.20	ISSUED FOR REVIEW					
A	08.05.20	ISSUED FOR INTERNAL REVIEW					

UNAUTHORISED REPRODUCTION INFRINGES
ORDNANCE SURVEY IRELAND AND
GOVERNMENT OF IRELAND COPYRIGHT.
ORDNANCE SURVEY IRELAND LICENCE NO.
EN 0061519-24
© ORDNANCE SURVEY IRELAND /
GOVERNMENT OF IRELAND, 2021.

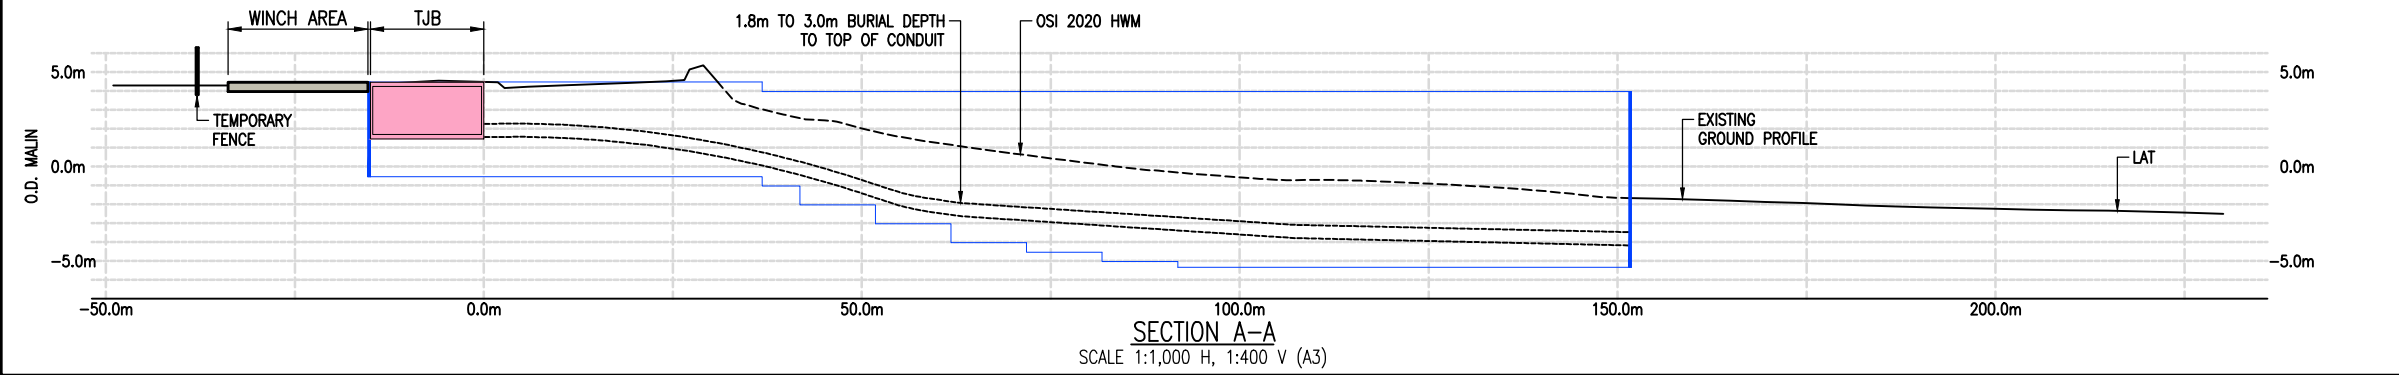

PROJECT	CELTIC INTERCONNECTOR	FOR PLANNING PURPOSES ONLY - NOT FOR CONSTRUCTION -
CLIENT	EIRGRID	
TITLE	IRISH SHORE APPROACH AND LANDFALL AT CLAYCASTLE OPTION 1 - PHASE ONE	
DATE	22.04.20	PROJECT No.
DATE	22.04.20	400584
DATE	22.04.20	SCALE AS SHOWN
		SHEET 01
		CAD REF. 400584-PL-DWG-001_F
		DRAWING NUMBER
		400584-PL-DWG-001
		REV. F