



FISHERIES (AMENDMENT) ACT, 1997 (No. 23)
GRANT OF AMENDMENT TO AQUACULTURE LICENCE No. 672

REFERENCE NO.: T06/340B

APPLICANT: Owen & P. Teahan Shellfish Ltd.

AQUACULTURE TO WHICH DECISION RELATES: to add Pacific Oysters to the species cultivated, by use of bags and trestles, at a site (T06/340B) in Castlemaine Harbour, Co. Kerry

NATURE OF DECISION: Grant of amendment to Aquaculture Licence No. 672

DATE OF AMENDMENT: 01 May 2019

CONDITIONS OF LICENCE: See additional conditions attached at schedule 5

DURATION OF LICENCE: As per existing licence 10 years; expiry date 01st July 2023

Signed: _____

Aquaculture and Foreshore Management Division
Department of Agriculture, Food and the Marine

Schedule 5

ADDITIONAL TERMS AND CONDITIONS APPLYING FOLLOWING THE REVIEW OF THE AQUACULTURE LICENCE NO. 672

1. Species, Cultivation and Method Licensed

- a. Species to be farmed: Pacific Oysters (*Crassostrea Gigas*)
- b. Method: Bags and Trestles

2. Infrastructure and Site Management

Design, Arrangement and Maintenance of Structures

- a. Trestles should be neatly arranged, in parallel rows where possible, unless otherwise agreed with the Department's Area Engineer.
- b. Oyster trestle coverage will only occur over 10% of the licensed area.

3. Operational Conduct

- a. The proposed access route over the intertidal habitat should be strictly adhered to in order to minimise habitat disturbance.
- b. The initial source of seed, and other sources which may be used at any point in the future, should be approved by the Minister.


4. Fish Health / Mortality Management / Movement of Fish


- a. The movement of stock in and out of the site should follow best practice guidelines as they relate to the risk of introduction of invasive non-native species (e.g. Invasive Species Ireland). Prior to the commencement of operations at the site, the licensee is required to draw up a contingency plan, for the approval of the Department of Agriculture, Food and the Marine, which shall identify, inter alia, methods for the removal from the environment of any invasive non-native species introduced as a result of operations at this site. *If such an event occurs, the contingency plan shall be implemented immediately.*
- b. The C.L.A.M.S. process (Co-ordinated Local Aquaculture Management Systems) within Castlemaine Harbour will be used for the development and implementation of alien species management and control plans.
- c. It is statutory requirement that a Fish Health Authorisation, as required under Council Directive 2006/88/EC, be in place prior to the commencement of the aquaculture activities proposed.

5. Navigation and Safety

- a. All structures must be clearly marked as required by Regulations and Licensing Permit conditions and to the approval of the Nautical Surveyor with the Marine Survey Office.

- b. The applicant must secure Statutory Sanction from the Commissioners of Irish Lights for the aids to navigation that may be required by the Marine Survey Office. These aids should be in place before development on the site commences. Statutory sanction forms are available at <http://www.irishlights.ie/safety-navigation/statutory-sanction.aspx>
- c. Navigation marks, to the approval of the Marine Survey Office, must be installed prior to any trestles being bought to the site.
- d. The size and specification of aids to navigation should be of the design and specification approved by the Marine Survey Office and must be agreed in advance with the Commissioners of Irish Lights.
- e. The Licensee is required to inform the British Admiralty Hydrographic Office at Taunton, UK, of the geographical position and nature of the site to facilitate the update of nautical charts and other nautical publications.
- f. No navigable inter-tidal channels will be impeded by trestles or bags.
- g. The site is to be marked in line with the C.L.A.M.S. (Co-ordinated Local Aquaculture Management Systems) in Castlemaine Harbour.

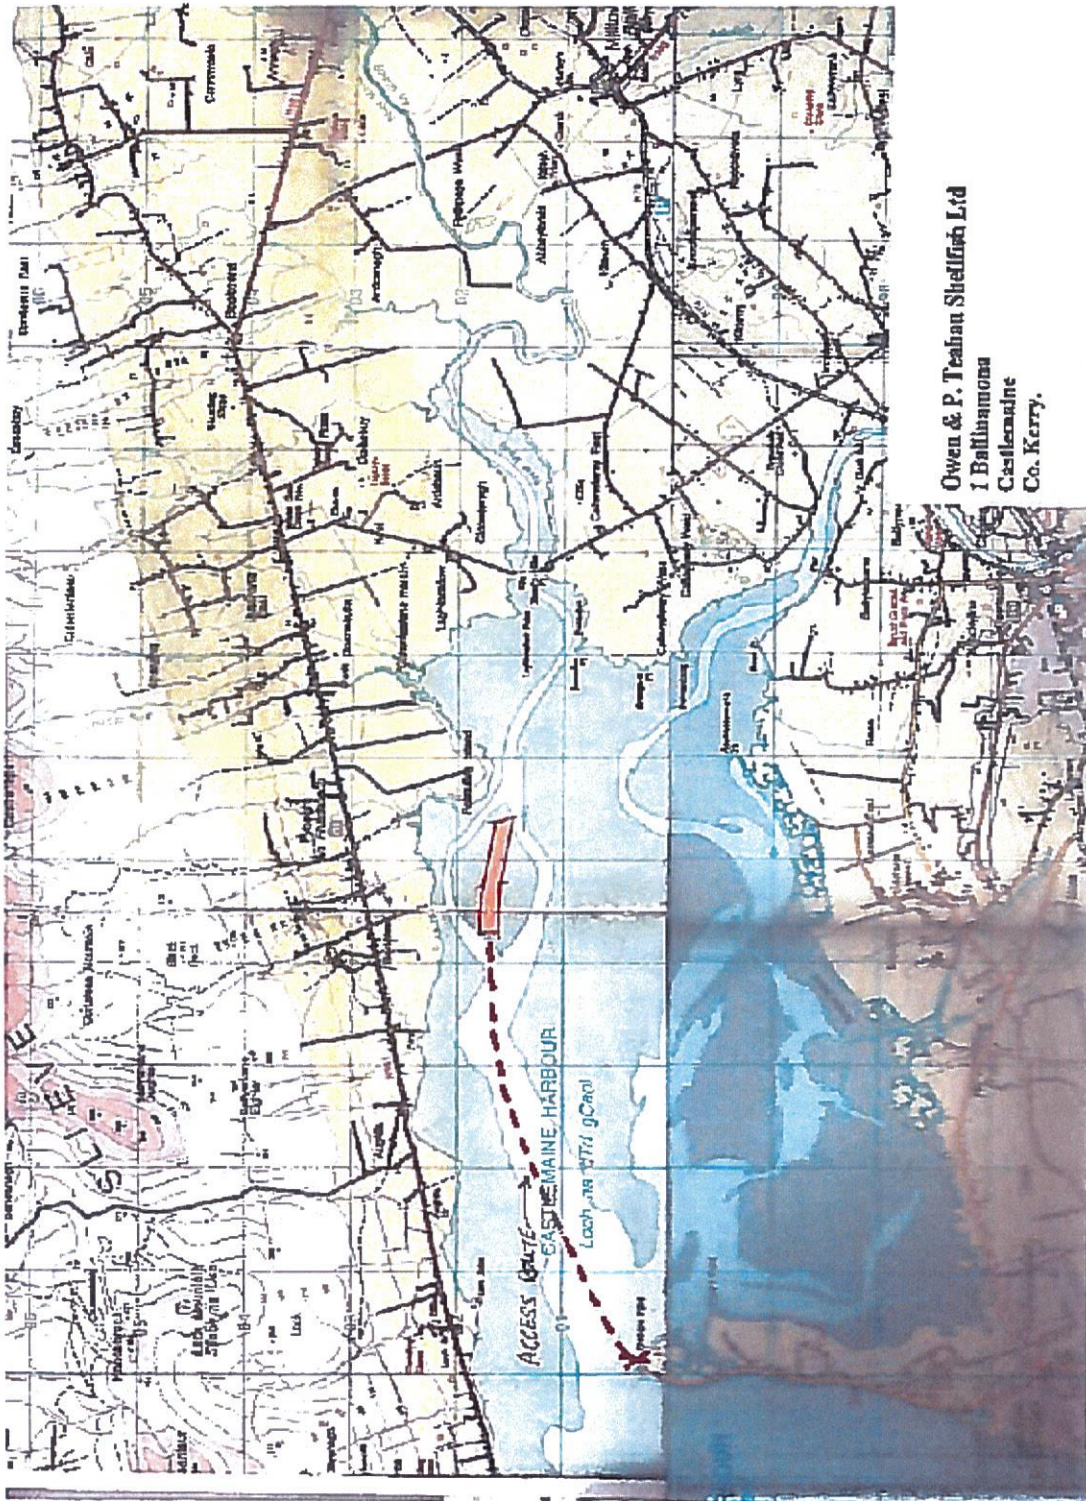




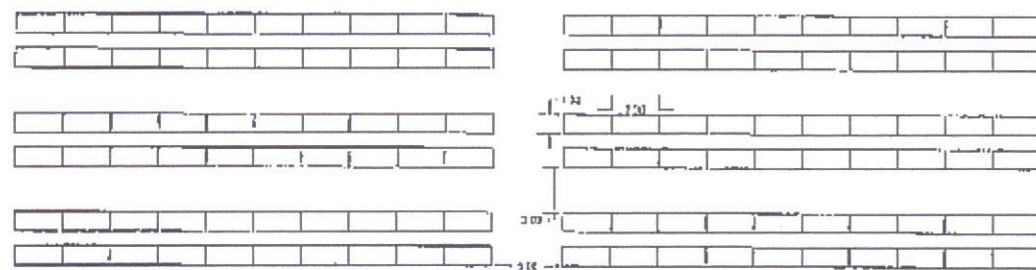


General Arrangement 1:250

Note:
 Double rows of trees
 each row contains 10 no. 30m trees.

Project: Agriculture Licence	Scale: 1:250
Client: Owen & P Tashan Shafiq Ltd	Drawn: JJJ
Location: Caribouville Estate	Date: Mar 17
Contents: General Arrangement	Dwg: 01/17/03

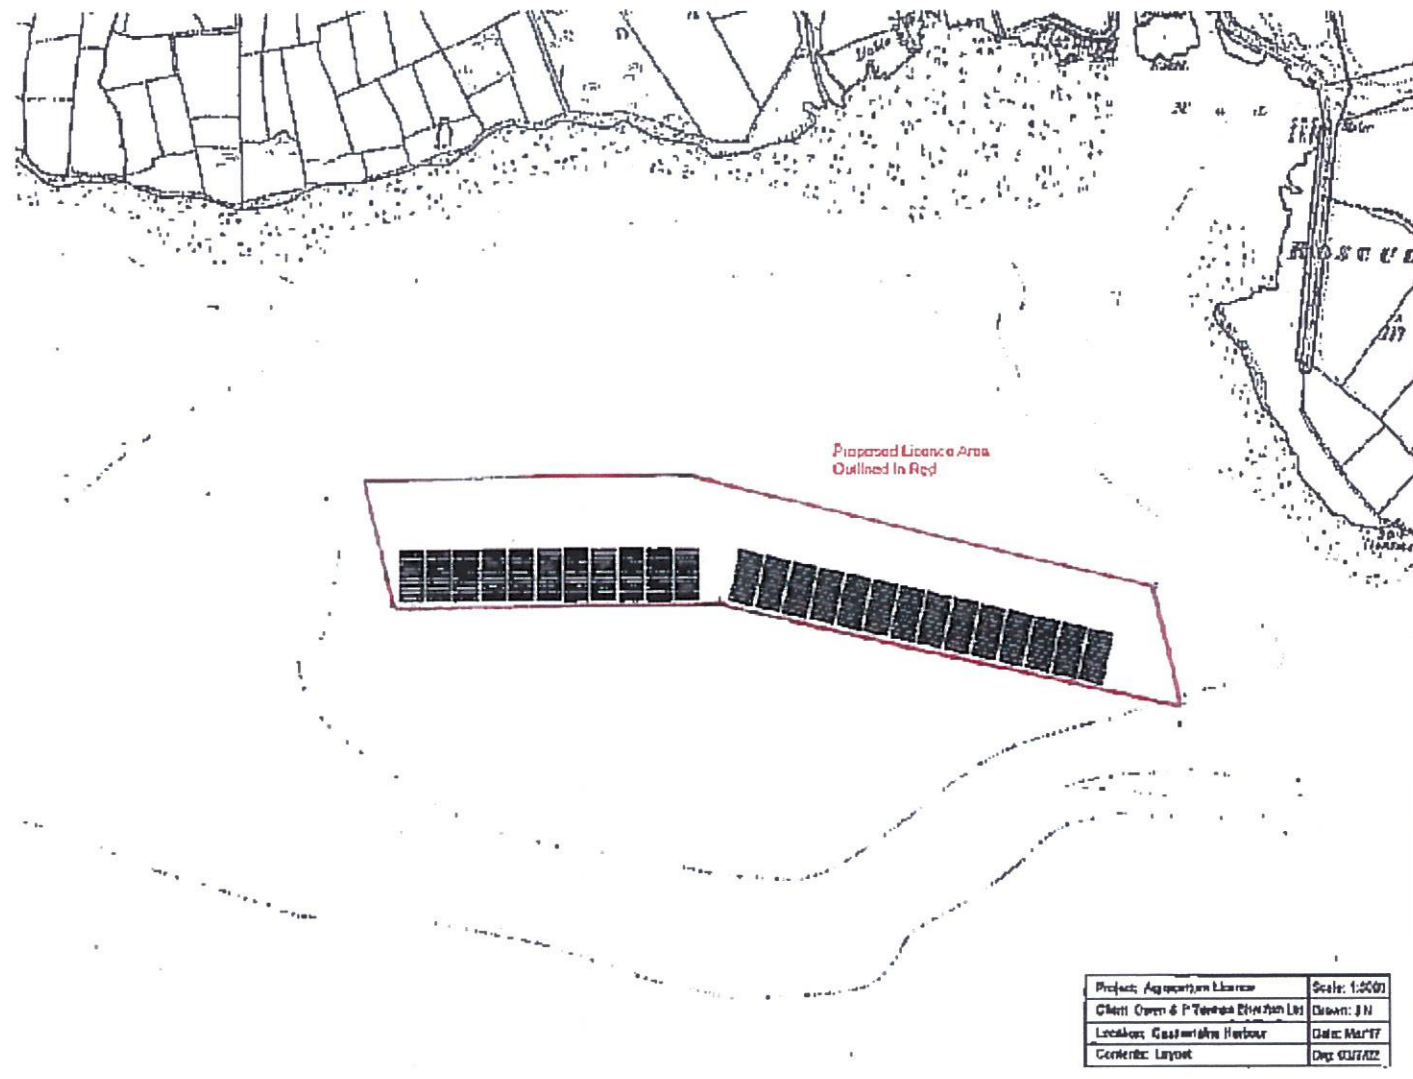

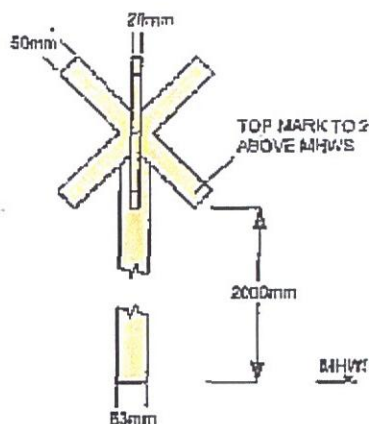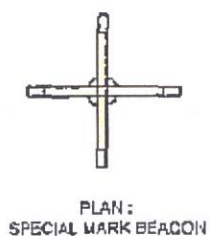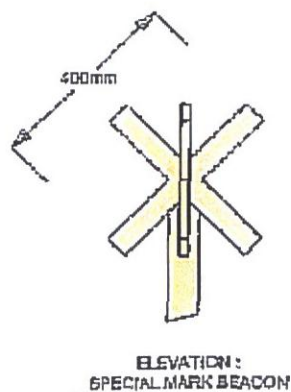


- MARK VISIBLE AS YELLOW
X FROM ALL DIRECTIONS
- 83mm MIN DIA. POLE -
YELLOW FOR 2 METRES
BELOW BOTTOM OF CROSS
- SUPPORT STRUCTURE &
FOUNDATION SUITABLE
FOR LOCATION
- LIGHT & RADAR REFLECTOR
IF REQUIRED


Navigation Mark Detail

Scale: 1:10


Project: Aquaculture Licence	Scale: 1:10
Client: Owen & P Teahan Shellfish Ltd.	Drawn: J.N.
Location: Castlemaine Harbour	Date: Mar'17
Contents: Details	Org: B3/TJ01

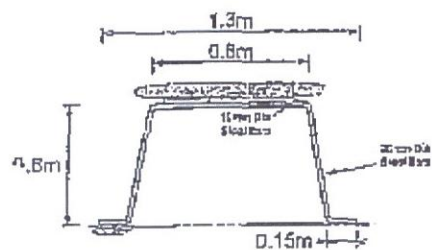

Cross Section

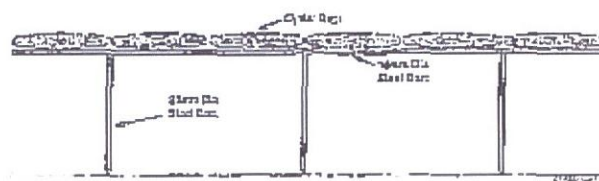

Longitudinal Section

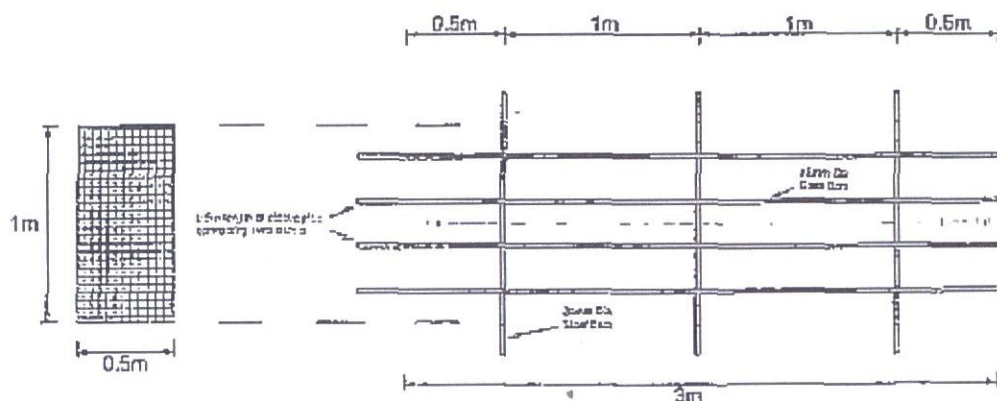

Typical Oyster Bag

Plan (Bags not shown for clarity)

Oyster Trawle Detail

Scale 1:25

CERTIFICATE OF ASSIGNMENT
OF

**AQUACULTURE LICENCE AQ NO. 672 GRANTED IN ACCORDANCE
WITH THE FISHERIES (AMENDMENT) ACT, 1997 (NO. 23)**

AND

**FORESHORE LICENCE GRANTED IN ACCORDANCE
WITH SECTION 3(1) OF THE FORESHORE ACT, 1933 (NO. 12)**

This is to certify that the Aquaculture Licence and Foreshore Licence
referred to have been assigned, with the approval of the Minister for
Agriculture, Food and the Marine, from:

**Foley Teahan Shellfish Company Ltd
Cromane Point
Cromane Lower
Killorglin
Co Kerry**

To

**Owen & P Teahan Shellfish Ltd
1 Ballinamona
Castlemaine
Co Kerry**

with effect from 02nd February, 2017 subject to the terms and conditions
thereof.

Signed:



An officer authorised in this behalf
By the said Minister



Department of
**Agriculture,
Food and the Marine**

An Roinn
**Talmhaíochta,
Bia agus Mara**

AQUACULTURE LICENCE

AQUACULTURE MARINE SHELLFISH SEA-BED CULTURE/BOTTOM CULTURE

Foley Teahan Shellfish Company Ltd

Cromane Point

Cromane Lower

Killorglin

Co. Kerry

Contents

- 1.0 Licensed Area**
- 2.0 Species Cultivation and Method Licensed**
- 3.0 Infrastructure and Site Management**
 - Indemnity
 - Design, Arrangement and Maintenance of Structures
 - Operational Conduct
 - Waste Management
 - Inspection
- 4.0 Navigation and Safety**
- 5.0 Monitoring**
- 6.0 Fish Health, Mortality Management, Movement of Fish**
 - Fish Health Regulations
 - Disposal of Mortalities
 - Movement of Fish
- 7.0 Duration, Cessation, Review, Revocation, Amendment, Assignment**
 - Duration, Cessation
 - Review
 - Revocation /Amendment
 - Assignment
- 8.0 Fees**
- 9.0 General Terms & Conditions**
 - Notification
 - Tax Clearance Certificate
 - Companies and Co-operatives
 - Clearance of Site
- Schedule 1**
- Schedule 2**
- Schedule 3**
- Schedule 4**

AQUACULTURE LICENCE NO. 672

GRANTED UNDER THE FISHERIES (AMENDMENT) ACT, 1997 (NO. 23 of 1997)

The Minister for Agriculture, Food and the Marine (hereinafter referred to as the "Minister"), in exercise of the powers conferred on him by the Fisheries (Amendment) Act 1997 (No. 23 of 1997), (hereinafter referred to as the "Act") grants an Aquaculture Licence to:

Foley Teahan Shellfish Company Ltd

Cromane Point

Cromane Lower

Killorglin

Co. Kerry

(hereinafter referred to as the "Licensee") for the cultivation of mussels on a site in Castlemaine Harbour, Co. Kerry as specified in Schedule 1 attached (numbered T06/340B) and indicated by a red line on the attached map, as approved of by the Minister, subject to the Act and Regulations made under the Act and to the terms and conditions set out in the attached pages.

This Aquaculture Licence shall remain in force for a maximum period of ten (10) years commencing on 02 July 2013, provided for so long as the Foreshore Licence granted on 02 July 2013, under Section 3 (1) of the Foreshore Act 1933 (No.12 of 1933) in respect of the same site for the purpose referred to is in force.



A person authorised under Section 15(1)
of the Ministers and Secretaries Act 1924 to
authenticate the Seal of the Minister for
Agriculture, Food and the Marine.

TERMS AND CONDITIONS APPLYING TO THIS AQUACULTURE LICENCE

1. Licensed Area

- 1.1. The area specified in *Schedule 1* attached (17.40 hectares) (labelled T06/340B and outlined in red on the map(s) in *Schedule 1*.
- 1.2. The co-ordinates for the site are based on the Irish National Grid Co-ordinate System.

2. Species, Cultivation and Method Licensed

- 2.1. Species to be farmed: Mussels (*Mytilus Edulis*).
- 2.2. Method: Bottom culture.
- 2.3. The introduction of seed to the site shall be in accordance with the requirement in *Schedule 4* and shall also comply with the legislation relating to fish health.

3. Infrastructure and Site Management

Indemnity

- 3.1. The Licensee shall indemnify and keep indemnified the State, the Minister, his officers, servants or agents against all actions, loss, damage, costs, expenses and any demands or claims howsoever arising in connection with the construction, maintenance or use of any structures, apparatus, equipment, vessel or any other thing used in connection with the licensed operation in the licensed area or in the exercise of the rights granted under the licence and the Licensee shall take such steps as the Minister may specify in order to ensure compliance with this condition.

Design, Arrangement and Maintenance of Structures

- 3.2. The Licensee shall ensure that any equipment is placed within the licensed area only. Storage or placement of equipment or stock on the foreshore or seashore outside the licensed area is not permitted under any circumstances.
- 3.3. The Licensee shall obtain the prior approval of the Minister to any proposed material change to the plans/drawings or equipment as approved being used during the licensing period as maybe specified in *Schedule 2* attached.
- 3.4. The Licensee shall at all times for the duration of the licence keep all equipment used for the purposes of the licensed operations in a good and proper state of repair and condition to the satisfaction of the Minister or other competent State authority.
- 3.5. The Licensee shall ensure that the ends of each fence in the licensed area legibly bear the Aquaculture Licence Number in an indelible weatherproof format.

Operational Conduct

- 3.6. The Licensee shall conduct its operations in a safe manner and with regard for other persons in the area and the environment and shall ensure that the operations are not injurious to adjacent lands or the public interest (including the environment) and do not interfere with navigation or other lawful activity in the vicinity of the licensed area, and shall comply with any lawful directions issued by the Minister and any other competent State authority in that regard.
- 3.7. The Licensee shall ensure that any aquaculture or other activity conducted under this licence does not adversely affect the integrity of the Natura 2000 network through the deterioration of natural habitats and the habitats of species and/or through disturbance of the species for which the area have been designated in so far as such a disturbance may be significant in relation to the stated conservation objectives of the site concerned.
- 3.8. If the shellfish are to be harvested using dredges, the Licensee shall ensure that only mussel dredges are used for harvesting the shellfish.
- 3.9. The Licensee shall ensure that all vessels, components thereof and all equipment used in connection with the licensed area are kept properly maintained.
- 3.10. The Licensee shall as soon as possible after the commencement of this licence advise the Department of the quantity of seed placed in the licensed area, the approximate date(s) of the placement and the source(s) of the seed placed and likewise thereafter as and when further seed is so placed.
- 3.11. The Licensee shall advise the Department on the 2nd day of July 2014 and on each succeeding 2nd day of July for each year during which this licence continues in force of the quantity of stock harvested in that year and the approximate date(s) of harvesting.

Waste Management

- 3.12. The Licensee shall ensure that the licensed and adjoining area shall be kept clear of all redundant structures (including apparatus and equipment), waste products and operational litter or debris and shall make provision for the prompt removal and proper disposal of such material. If the Licensee refuses or fails to do so, the Minister may cause the said structures, apparatus, equipment or other thing to be removed and the licensed area restored and shall be entitled to recover from the Licensee as a simple contract debt in any court of competent jurisdiction all costs and expenses incurred by him in connection with the removal and restoration.

Inspection

- 3.13. The licensed area and any equipment, structure, thing, or premises wherever situated used in connection with operations carried out in the licensed area shall be open for inspection at any time by an authorised person (within the meaning of Section 292 of the Fisheries (Consolidation) Act, 1959 (No. 14 1959) (as amended by Fisheries Act 1980) (No.1 of 1980), a Sea Fisheries Protection Officer (within the meaning of Sea Fisheries and Maritime Jurisdiction Act 2006) (No. 8 of 2006) or any other person appointed in that regard by the Minister or other competent State authority.

3.14. The Licensee shall give all reasonable assistance to an authorised officer or Sea Fisheries Protection Officer or any person duly appointed by any competent State authority to enable the person or officer enter, inspect, examine, measure and test the licensed area and any equipment, structure, thing or premises used in connection with the operations carried out in the licensed area and to take whatever samples may be deemed appropriate by that person or officer.

3.15. The Licensee shall keep and maintain in the State for inspection on demand by the Minister or a competent State authority, at all times, records of all operations including compliance monitoring and any required follow up action. These records shall be produced by the Licensee on demand by the Minister or other competent State authority and in any event not later than 24 hours from the making of that demand.

3.16. The Licensee shall furnish to the Minister or other competent State authority in the form and at the intervals determined by the Minister or other competent State authority, such information relating to the licensed area as may be required to determine compliance by the Licensee with the terms of this licence and applicable legislation.

4. **Navigation and Safety**

4.1. The Licensee shall ensure that no hazard is caused to the safety of navigation across or near the licensed area in the use of any vessel or sea borne craft. The navigation and safety conditions are specified in *Schedule 3*.

4.2. Prior to commencement of operation the Licensee shall inform the UK Hydrographic Office at Taunton, of the location and nature of the site in order that charts and nautical publications can be updated. Tel: 00 44 1823337900 Fax: 00 44 1823 284077 Email hde@hdc.hydro.gov.uk and the Licensee shall submit proof to the Department within 14 days of the date of this licence that the UK Hydrographic Office has been so informed.

5. **Monitoring**

5.1. The Licensee shall undertake and/or partake in annual and other monitoring, in particular environmental monitoring, as directed by the Minister or other competent State authority.

6. **Fish Health / Mortality Management / Movement of Fish**

Fish Health Regulations

6.1. Before the site is stocked the Licensee shall ensure that a Fish Health Authorisation under statutory provisions giving effect to Council Directive No. 2006/88/EC, as amended, or any other legislative act that replaces that Directive on animal health requirements for aquaculture animals and their products and on the prevention and control of certain diseases in aquatic animals, is in place.

Disposal of Mortalities

6.2. The Licensee shall dispose of dead fish in accordance with the applicable statutory provisions and requirements.

Movement of Fish

6.3. The Licensee shall comply with any regulation in force governing the movement of fish.

7. Duration, Cessation, Review, Revocation, Amendment, Assignment

Duration, Cessation

7.1. This Licence shall remain in force until 01 July, 2023 and as long as the accompanying Foreshore Licence remains in force.

Review

7.2. The Licensee may apply for a review of the licence at any time after the expiration of three years since the granting of the licence or its last renewal in accordance with section 70 of the Act.

Revocation, Amendment

7.3. Subject to the Act, the Minister may revoke or amend the licence if:—

- (a) he considers that it is in the public interest to do so,
- (b) he is satisfied that there has been a breach of any condition specified in the licence e.g., operating outside the licensed area,
- (c) the licensed area to which the licence relates is not being properly maintained,
- (d) water quality results or general performance in the licensed area do not meet the standards set by the Minister or the competent State authority.

Assignment

7.4. This Licence shall not be assigned without the prior written consent of the Minister and may not be assigned during the period of three years, dating from the commencement or renewal of this licence, unless the Minister determines that it may be assigned under condition 7(5) or the provisions of condition set out in condition 7(6) applies.

7.5. A Licensee, who considers that there are exceptional reasons for the assignment of the Licence during the first three years, may apply to the Minister, giving those reasons, for a determination that the Licence may be assigned. The Minister may, at his discretion, having considered the reasons given by the Licensee, determine whether or not the Licence may be assigned. The determination of the Minister in this regard is final.

7.6. Where the Licensee is a company (within the meaning of the Companies Acts) and goes into Liquidation (within the meaning of the Companies Acts) in the first three years dating from the commencement of the licence, the Liquidator shall, with the consent of the Minister, be entitled to assign the licence to enable him to discharge any debts of the liquidated company.

7.7. This licence is issued subject to any order that the High Court may make under section 218 of the Companies Act 1963 or otherwise with regard to the assignment of this licence.

8. Fees

8.1. The Licensee shall pay to the Minister an annual aquaculture licence fee in accordance with the Aquaculture (Licence Application and Licence Fees) Regulations 1998 (S.I. No. 270/1998) as amended by the Aquaculture (Licence Fees) Regulations 2000 (S.I. No. 282 of 2000) or an amount payable under Regulations made under section 64 of the Act.

8.2. The Minister may revoke the licence where the Licensee fails to pay the aquaculture licence fees on demand.

9. General Terms and Conditions

9.1. The Licensee shall at all times comply with all laws applicable to aquaculture operations.

9.2. Any reference to a statute or to an act of any institution of the European Union (whether specifically named or not) includes any amendments or re-enactments in force and all statutory instruments, orders, notices, regulations, directions, bye-laws, certificates, permissions and plans made, issued or given effect under such legislation shall remain valid.

9.3. If any condition or part of a condition in this licence is held to be illegal or unenforceable in whole or in part, such condition shall be deemed not to form part of this licence but the enforceability of the remainder of this licence is not affected.

9.4. The Licensee shall at all times hold all necessary licences, consents, permissions, permits or authorisations associated with any activities of the Licensee in connection with the licensed area.

Notification

9.5. Without prejudice to any other remedy under the licence or in law, if the Minister is of the view that the Licensee is in breach of any obligation under this licence, the Minister may, by notice in writing, require that the Licensee rectifies such breach, within such time as is specified by the Minister. The Licensee shall comply with any direction of the Minister within the time specified in the notice.

9.6. Any notice to be given by the Minister may be transmitted through the Post Office addressed to the Licensee at the last known address of the Licensee.

9.7. The Licensee shall notify the Department within 7 days of any change in the Licensee's address, telephone, e-mail or facsimile number.

Tax Clearance Certificate

9.8. During the term of this licence the Licensee shall provide to the Minister on demand a current tax clearance certificate.

Companies and Co-operatives

- 9.9. In the event of the licence being granted to a company (within the meaning of the Companies Acts), control of the licensee company shall not change in any respect from the control of the company as existed on the date that the licence was granted so long as this licence shall remain in force save with the prior written permission of the Minister.
- 9.10. In the event of a licence being granted to a company that has been incorporated outside this State, the licensee company shall register with the Companies Registration Office within one month of the establishment of a place of business in the State or alternatively, within one month of the establishment of a branch of the said company in the State and the licensee company shall submit proof to the Department within 14 days of the end of that month that it has been so registered.
- 9.11. Where the Licensee is a Company within the meaning of the Companies Acts, the licensee company shall ensure that it does not become dissolved within the meaning of the Companies Acts for so long as this licence shall remain in force.
- 9.12. In the event of the licence being granted to a society (within the meaning of section 2 of the Industrial and Provident Societies (Amendment) Act 1978 (No.23 of 1978) the following conditions shall apply:-
- 9.12.1 The rules relating to membership of the society shall enable any resident of the State to become a member of it where the resident fulfils all the conditions laid down by the society for membership of it and the rules shall not lay down different conditions for different classes of people;
- 9.12.2 The rules relating to the society as submitted to the Minister before the grant of this licence shall not be amended subsequently other than with the written permission of the Minister; and
- 9.12.3 The Minister may, if he considers it necessary in the interests of good management of the licensed area, direct that an amendment may be made to the rules of the society and the Licensee shall amend the rules in accordance with that direction.

Clearance of Site

- 9.13. The Licensee shall, at the Licensee's own expense, if so required by written notice from the Minister and within three weeks after receipt of such notice or on cessation of the licence for any other cause, remove the structures, apparatus, equipment or any other thing to the satisfaction of the Minister. If the Licensee refuses or fails to do so, the Minister may cause the said structures, apparatus, equipment or other thing to be removed and the licensed area restored and shall be entitled to recover from the Licensee as a simple contract debt in any court of competent jurisdiction all costs and expenses incurred by him in connection with the removal and restoration. The Licensee shall such steps as the Minister may specify in order to secure compliance with this condition.

SCHEDULE 1

Schedule 1 contains:

- **the co-ordinates of the site based on the Irish National Grid Co-ordinate System and the area of the site**
- **site map(s)**
- **a chart showing the location of the site in relation to the surrounding area.**


1 NO. SITE AT CASTLEMAINE HARBOUR CO.KERRY

Co-ordinates & Area

Site T06/340B (17.4 Ha)

The area seaward of the high water mark and enclosed by a line drawn from Irish National Grid Reference point

074295, 101775 to Irish National Grid Reference point
074745, 101785 to Irish National Grid Reference point
075380, 101650 to Irish National Grid Reference point
075420, 101485 to Irish National Grid Reference point
074785, 101620 to Irish National Grid Reference point
074335, 101610 to the first mentioned point.

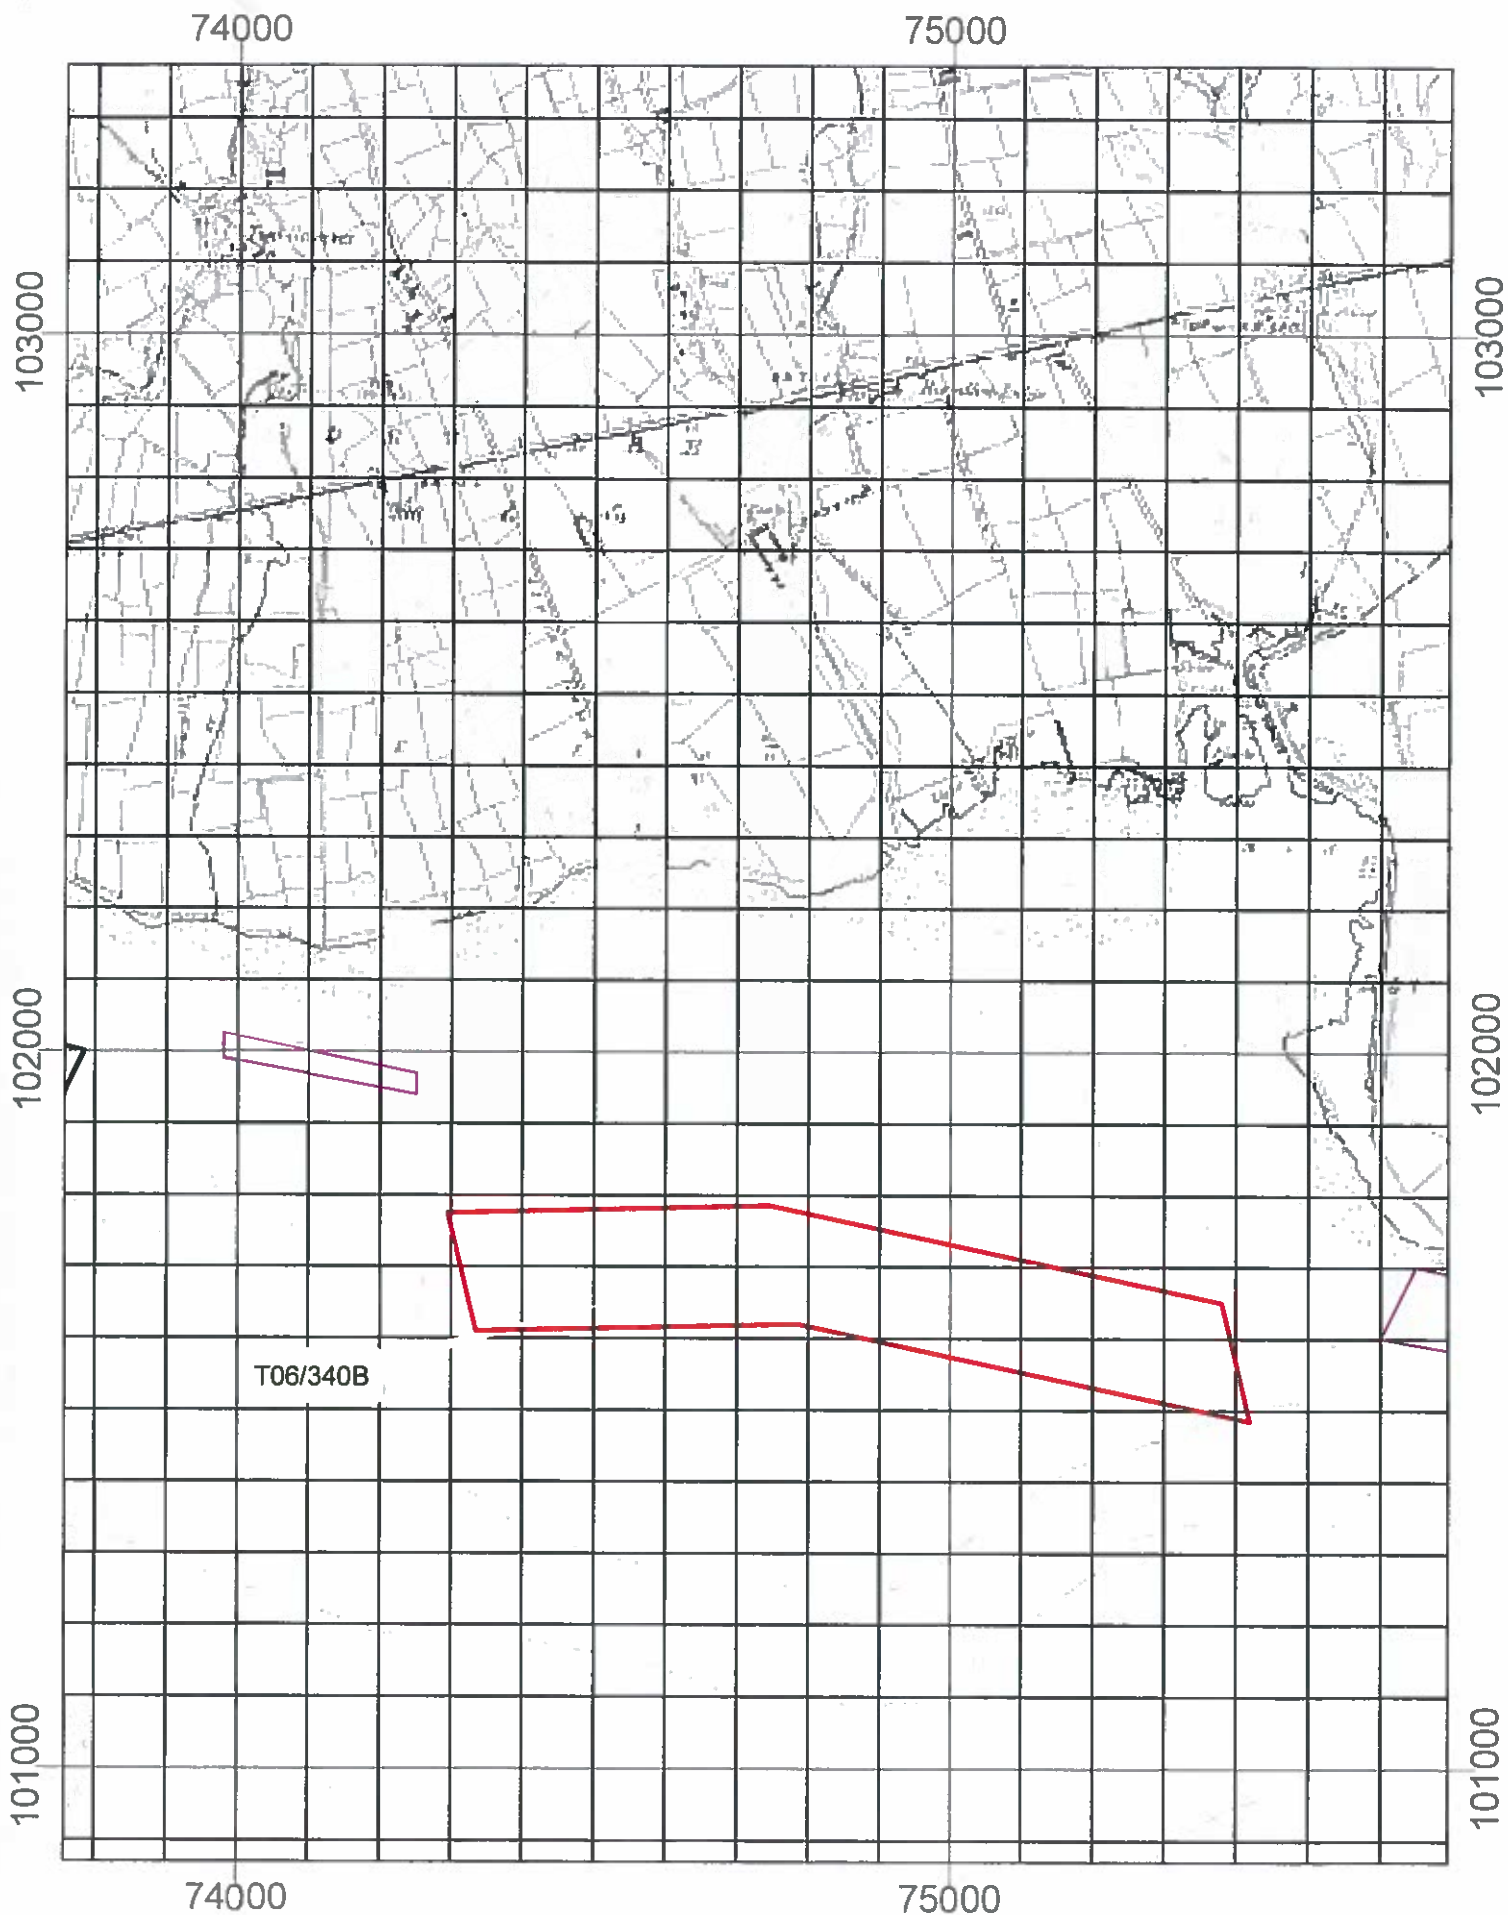


Aqua Culture Sites
Site_Status
 Application
 Application Lapsed
 Application Released
 Application Renewal
 Application Withdrawn
 License Altered
 License Revoked
 License Surrendered
 Lapsed
 Unknown
 Unlicensed
 100 Meter Reference Grid

1:10,560

Site Highlighted in red denotes application

Printed under License No:6155
 From The Ordnance Survey
 Copyright Government of Ireland 2008.
 Unauthorised Reproduction is not permitted

 Department of
**Agriculture,
 Food and the Marine**
 An Roinn
**Talmhaíochta,
 Bia agus Mara**

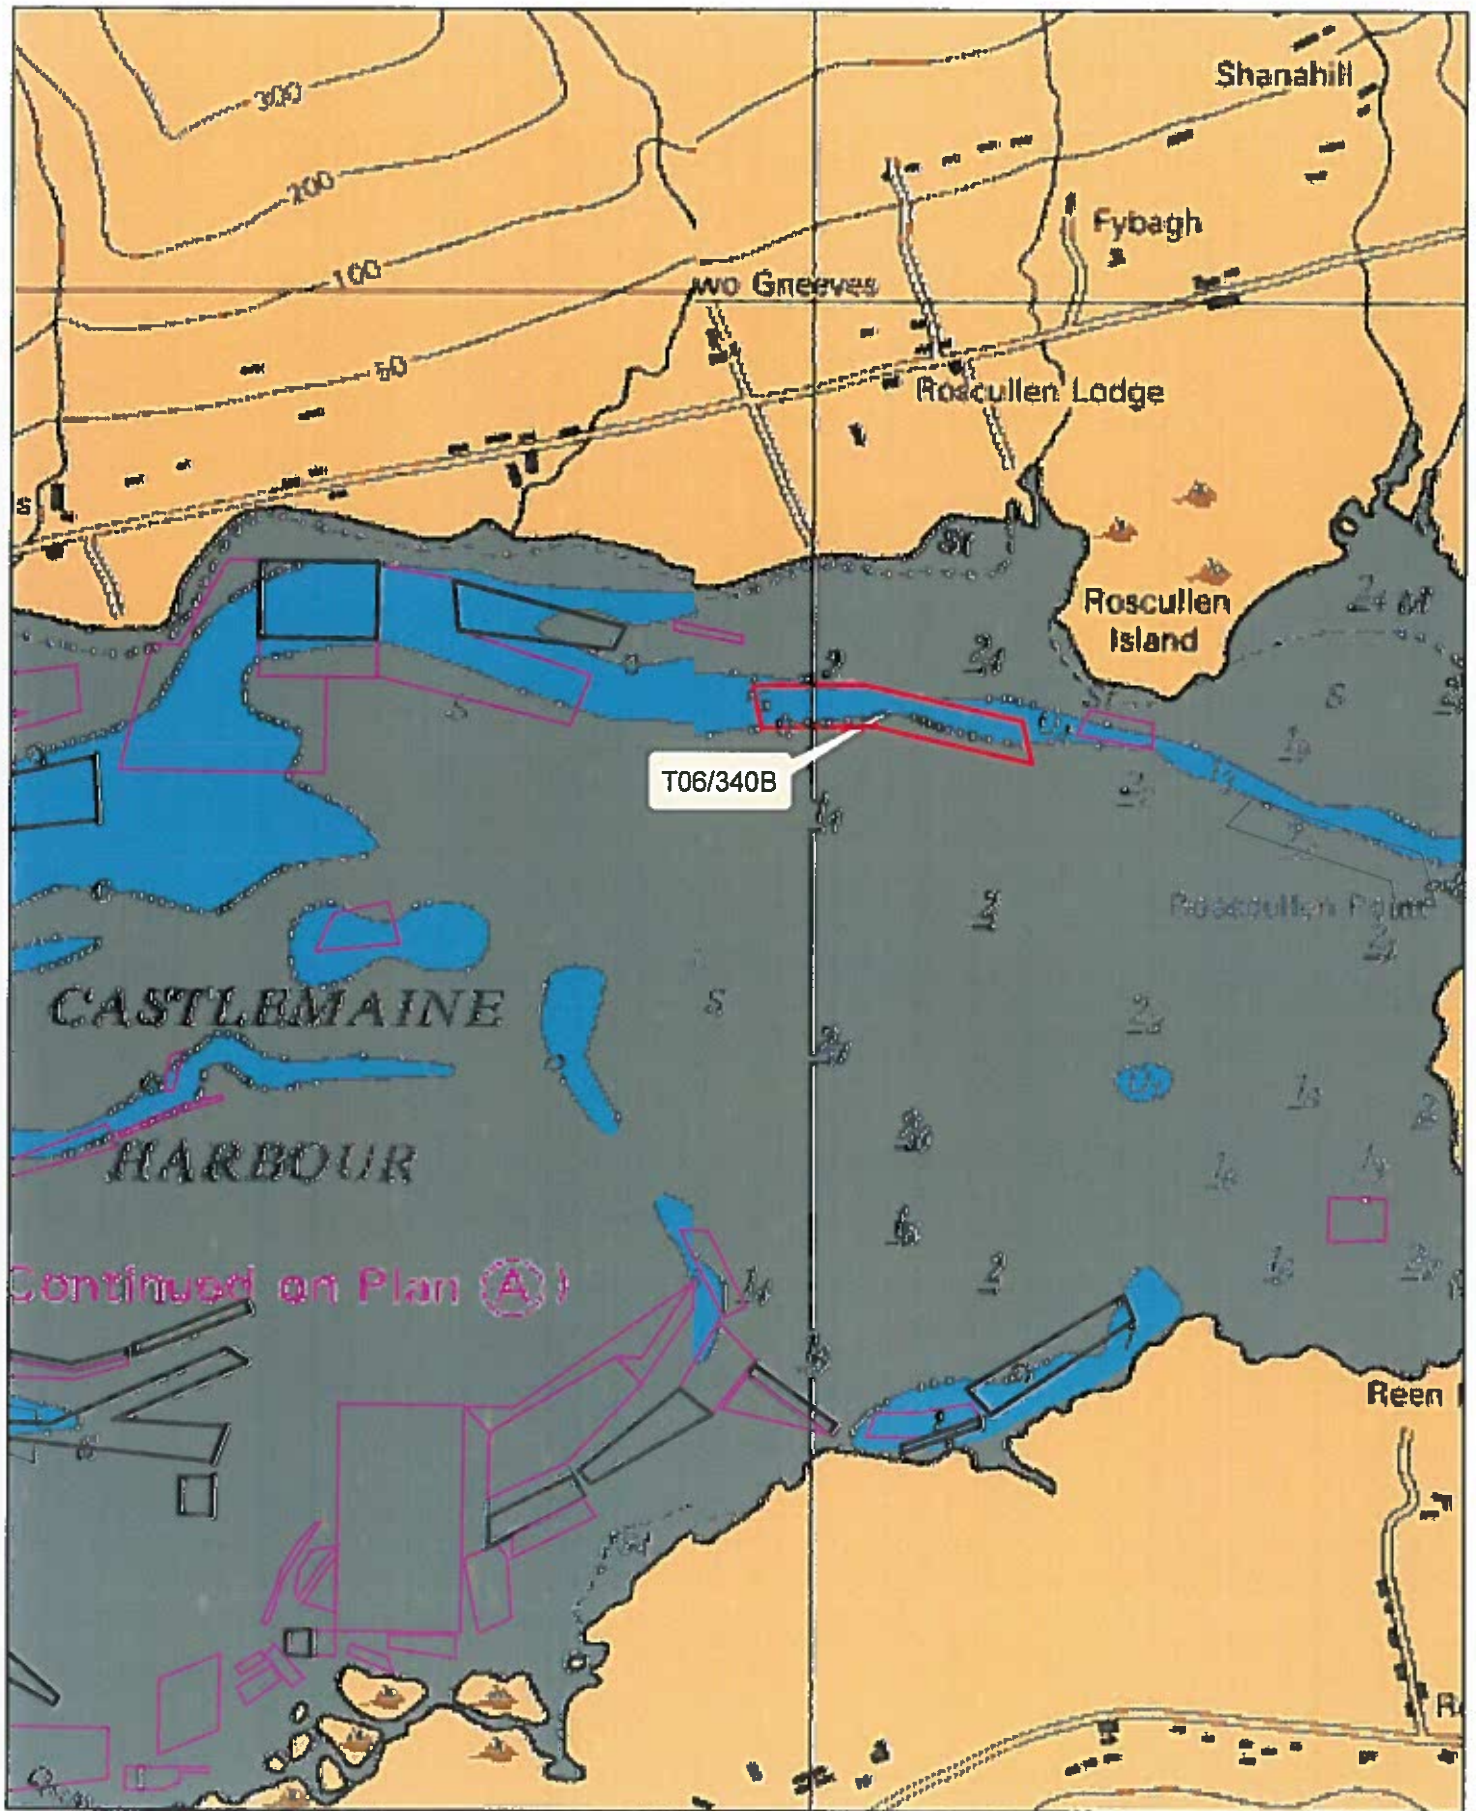

Aqua Culture Sites
Site Status
 Application
 Application Lapsed
 Application Refused
 Application Renewed
 Application Withdrawn
 License Altered
 License Revoked
 License Surrendered
 Licensed
 Unlicensed
 Unlicensed

1:30,000

Site Highlighted in red denotes application

Part of Admiralty Chart No 2789-0 & 2789-1
 Not to be used for Navigation.



Department of
**Agriculture,
 Food and the Marine**
 An Roinn
**Talmhaíochta,
 Bia agus Mara**

SCHEDULE 2

Schedule 2 contains:

- **the approved plans and drawing(s) (if applicable)**
 1. Bottom Culture (no structures) – therefore, not applicable.

SCHEDULE 3

Schedule 3 contains:

- **navigation and safety conditions.**
 1. No obstructions of any kind above the seabed.
 2. No moorings or marker buoys to be placed on the site.
 3. The granting of a licence for bottom culture does not grant any form of ownership or special rights in respect of surface navigation within the boundaries of the site. **The International Regulations for Preventing Collision at Sea are required to be complied with at all times.**
 4. Vessels are free to anchor within the boundaries of the site.
 5. No marks to be placed in or on the boundaries of the licensed area that may impede or endanger surface craft.
 6. Vessels used in the harvesting of mussels must comply with all life saving appliance, fire fighting appliance, safety construction and manning regulations. Details of the requirements for such vessels may be obtained from the Maritime Safety Directorate, Leeson Lane, Dublin 2.

SCHEDULE 4

Schedule 4 contains:

- **special conditions applicable to this licence.**

Protection of Archaeological Heritage

1. The Licensee shall arrange for an Archaeological Assessment to be undertaken of the licensed area in accordance with request of Development Application Unit of Department of Arts Heritage and the Gaeltacht at the expense of the Licensee. The written permission of Development Application Unit shall be obtained in advance of any seed being laid/ dredging of sea bed in the licensed area or causing any other disturbance of the seabed in the licensed area.
2. The results of that Archaeological Assessment shall be supplied to Department of Agriculture, Food and the Marine, Aquaculture and Foreshore Management Division.

Seed

1. Seed must be sourced locally within Dingle Bay.



Department of
**Agriculture,
Food and the Marine**

An Roinn
**Talmhaíochta,
Bia agus Mara**

T06/340B

FORESHORE LICENCE

Foley Teahan Shellfish Ltd

Cromane Point,

Cromane Lower

Killorglin

Co Kerry



TABLE OF CONTENTS

TERMS AND CONDITIONS APPLICABLE TO FORESHORE LICENCE

SEAL OF OFFICE AND SIGNATURES

SCHEDULE 1

FORESHORE LICENCE IN RESPECT OF A SITE
(NUMBERED T06/340B) AT CASTLEMAINE HARBOUR, Co.
KERRY

AGREEMENT made on the 2nd July 2013, between the Minister for Agriculture, Food and the Marine (hereinafter referred to as the “Minister” which expression shall include his Successors or Assigns where the contract so requires or admits), of the one part, and

Foley Teahan Shellfish Ltd

Cromane Point

Cromane Lower

Killorglin

Co Kerry

(hereinafter referred to as the “Licensee”) of the other part, whereby the Minister, in exercise of the powers conferred on him by Section 3 of the Foreshore Act, 1933 (No.12 of 1933) hereby grants to the Licensee licence to use and occupy that part of the foreshore at Castlemaine Harbour, Co. Kerry (numbered T06/340B) detailed in the attached schedule and more particularly delineated on the map annexed hereto and thereon coloured red for the purpose of the cultivation set out in Aquaculture Licence Number 672 on the terms and conditions set out in the attached pages.

This Foreshore Licence shall remain in force for a maximum period of ten (10) years commencing on 2nd July 2013, provided for so long as the Aquaculture Licence Number 672 granted on 2nd July 2013 under the Fisheries (Amendment) Act 1997 (No. 23 of 1997) in respect of the same site for the purpose referred to is in force.


TERMS AND CONDITIONS APPLICABLE TO FORESHORE LICENCE

1. The Licensee shall pay to the Minister the annual sum of € 63.49 (sixty three euro forty nine cent), such payment to be made on the 2nd day of July in every year during the continuance of this Licence, the first of such payments to be made on the signing hereof.
2. The Licensee shall use that part of the foreshore, the subject matter of this Licence, for the cultivation set out in Aquaculture Licence Number 672 only and for no other purpose whatsoever.
3. The Licensee shall comply fully with all terms and conditions of Aquaculture Licence Number 672.
4. The Licensee shall indemnify and keep indemnified the State, the Minister, his officers, servants or agents against all actions, loss, damage, costs, expenses and any demands or claims however arising in connection with the construction, maintenance or use of any structures, apparatus, equipment or any other thing used in connection with the licensed operation in the licensed area or in the exercise of the rights granted under the licence and the Licensee shall take such steps as the Minister may specify in order to ensure compliance with this condition.
5. The duty of maintenance and responsibility for the upkeep and safety of the site rests with the Licensee.
6. The Minister shall be at liberty at any time to terminate this Licence by giving to the Licensee three months notice in writing ending on any day, and upon determination of such notice, the Licence and permission granted shall be deemed to be revoked and withdrawn without the liability for the payment of any compensation by the Minister to the Licensee.
7. Any notice to be given by the Minister may be transmitted through the Post Office addressed to the Licensee at the last known address of the Licensee.
8. The Licensee shall not carry out any operations authorised by the Licence in the licensed area in such a manner as to interfere unreasonably with fishing or navigation in the vicinity of the licensed area and shall comply with any direction given to the Licensee in that regard by the Minister.
9. In the event of the breach, non-performance or non-observance by the Licensee of any of the conditions herein contained, the Minister may forthwith terminate this Licence without prior notice to the Licensee.

AND IT IS HEREBY CERTIFIED THAT:

1. For the purpose of the stamping of this Instrument that this is an Instrument to which the provisions of Section 53 of the Stamp Duties Consolidation Act 1999 (No. 31 of 1999), do not apply for the reason that the entire of the property involved comprises Foreshore and contains no Buildings.
2. The Family Law Acts of 1976, 1981, 1989, 1995 and the Family Law (Divorce) Act 1996 do not affect the Property.

PRESENT when the Seal of Office
of the **MINISTER FOR AGRICULTURE, FOOD
AND THE MARINE**
was affixed and was authenticated
by the Signature of:

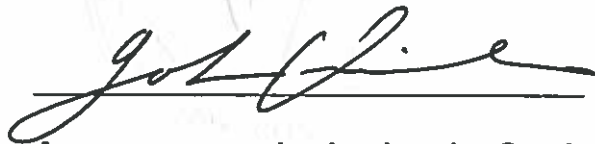

A person so authorised under Section
15(1) of the Ministers and Secretaries
Act, 1924 to authenticate the seal of the
Minister.

WITNESS:



ADDRESS:



OCCUPATION: CIVIL SERVANT

SIGNED on behalf of Licensee



in the presence of:

WITNESS:



ADDRESS:



OCCUPATION:



SCHEDULE 1

Schedule 1 contains:

- **the co-ordinates of the site based on the Irish National Grid Co-ordinate System and the area of the site**
- **site map(s)**
- **a chart showing the location of the site in relation to the surrounding area.**


1 NO. SITE AT CASTLEMAINE HARBOUR CO.KERRY

Co-ordinates & Area

Site T06/340B (17.4 Ha)

The area seaward of the high water mark and enclosed by a line drawn from Irish National Grid Reference point

074295, 101775 to Irish National Grid Reference point
074745, 101785 to Irish National Grid Reference point
075380, 101650 to Irish National Grid Reference point
075420, 101485 to Irish National Grid Reference point
074785, 101620 to Irish National Grid Reference point
074335, 101610 to the first mentioned point.

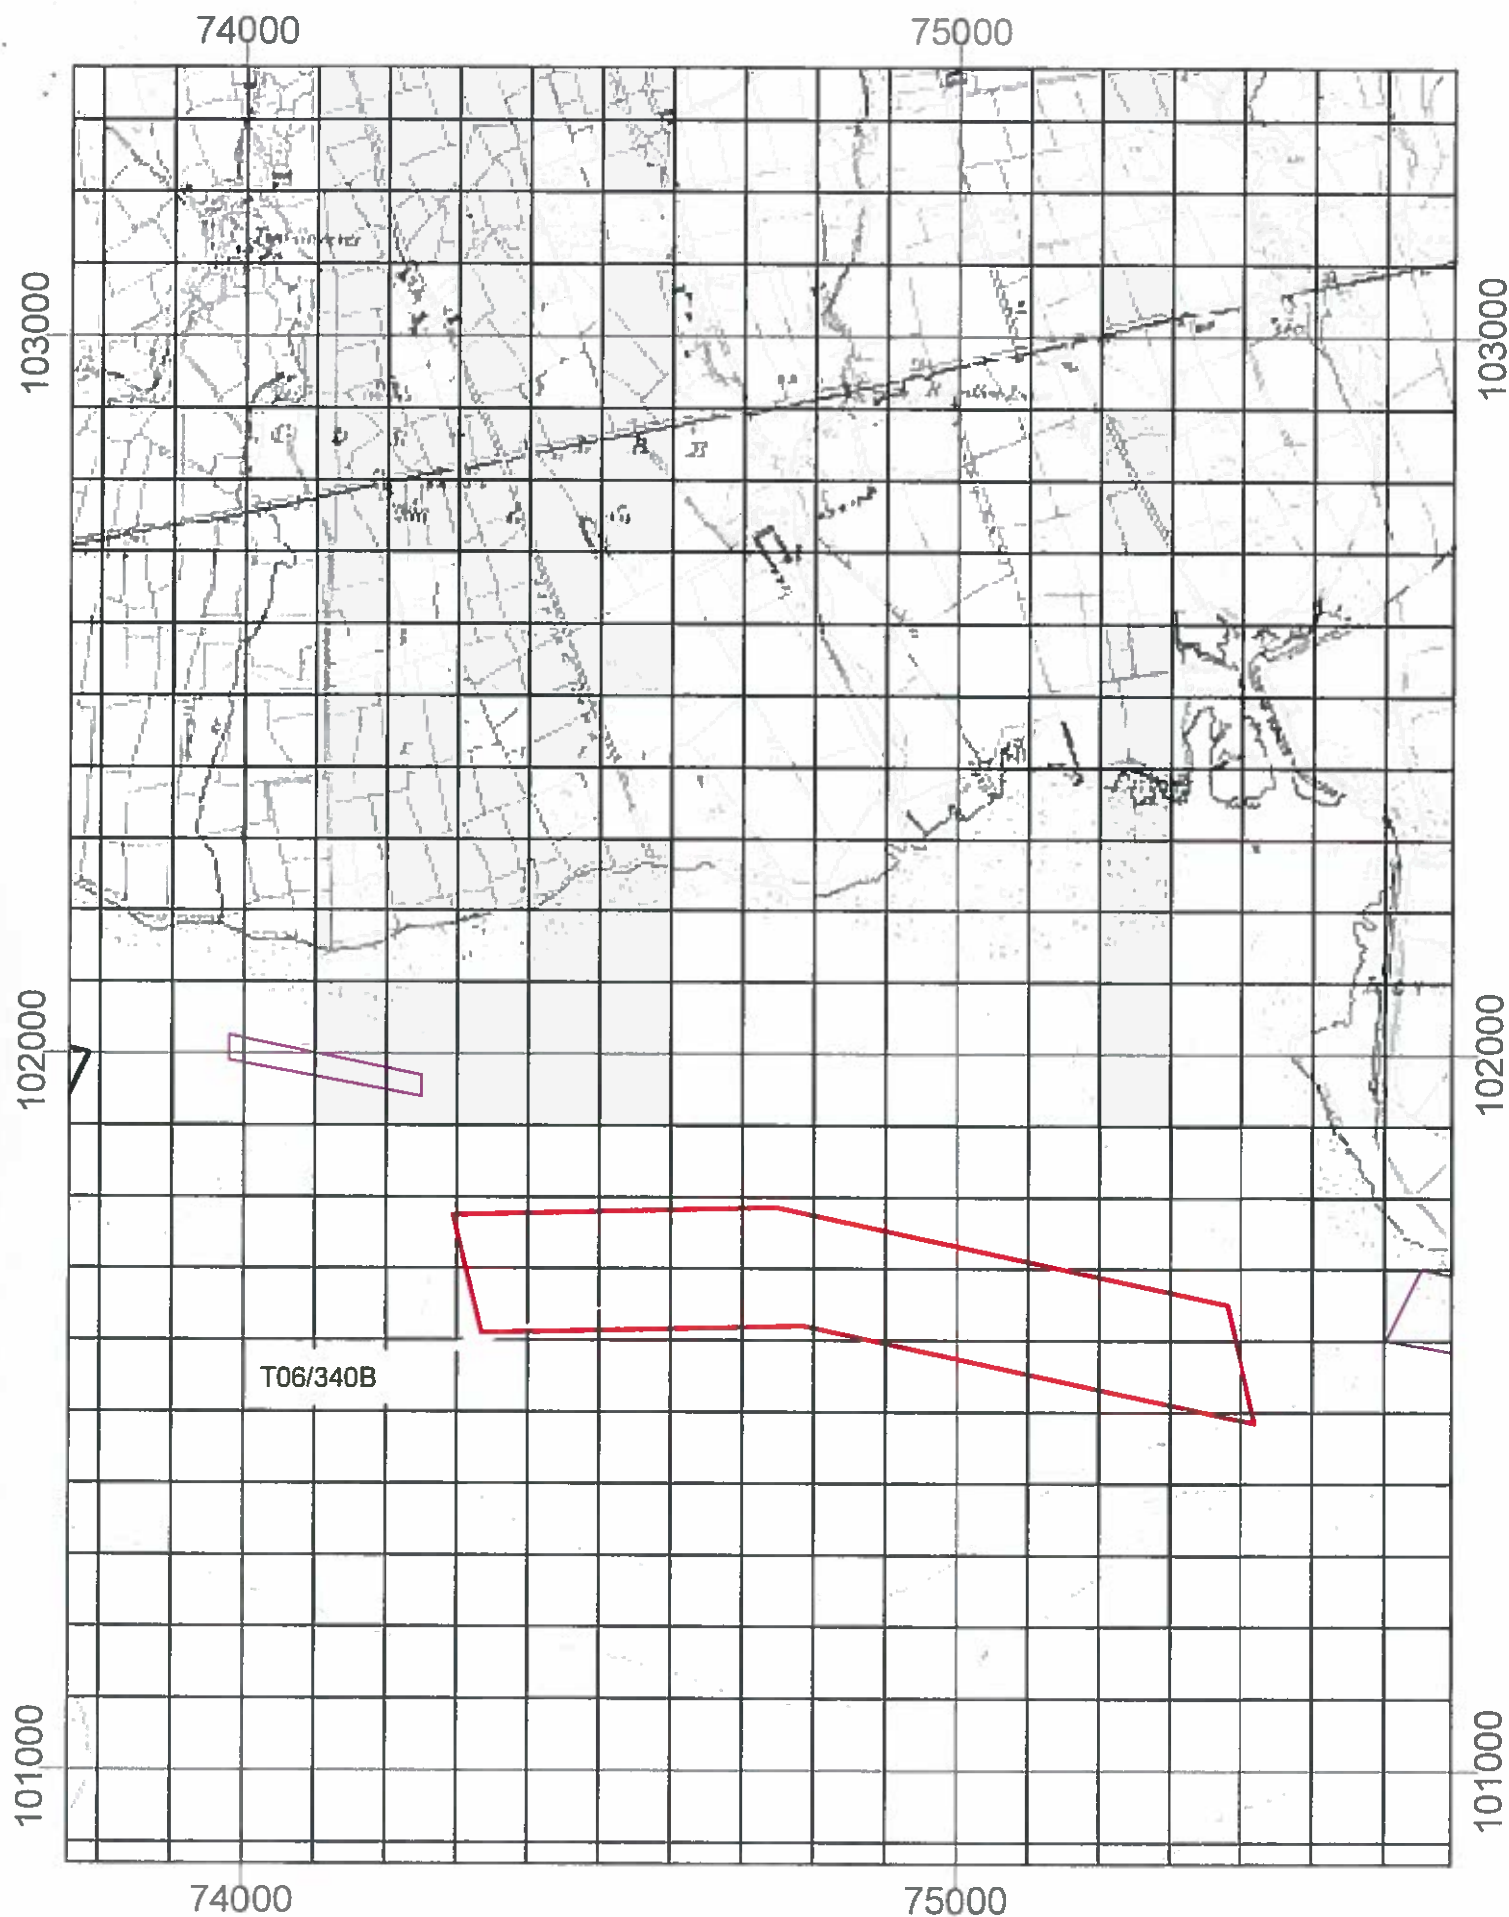


Aqua Culture Sites
Site Status

- Application
- Application Lapsed
- Application Refused
- Application Renewal
- Application Withdrawn
- License Allowed
- License Revoked
- License Surrendered
- Licensed
- Unknown
- Unlicensed
- 100 Meter Reference Grid

1:10,560

Site Highlighted in red denotes application

Printed under License No:6155
From The Ordnance Survey.
Copyright Government of Ireland 2008.
Unauthorised Reproduction is not permitted

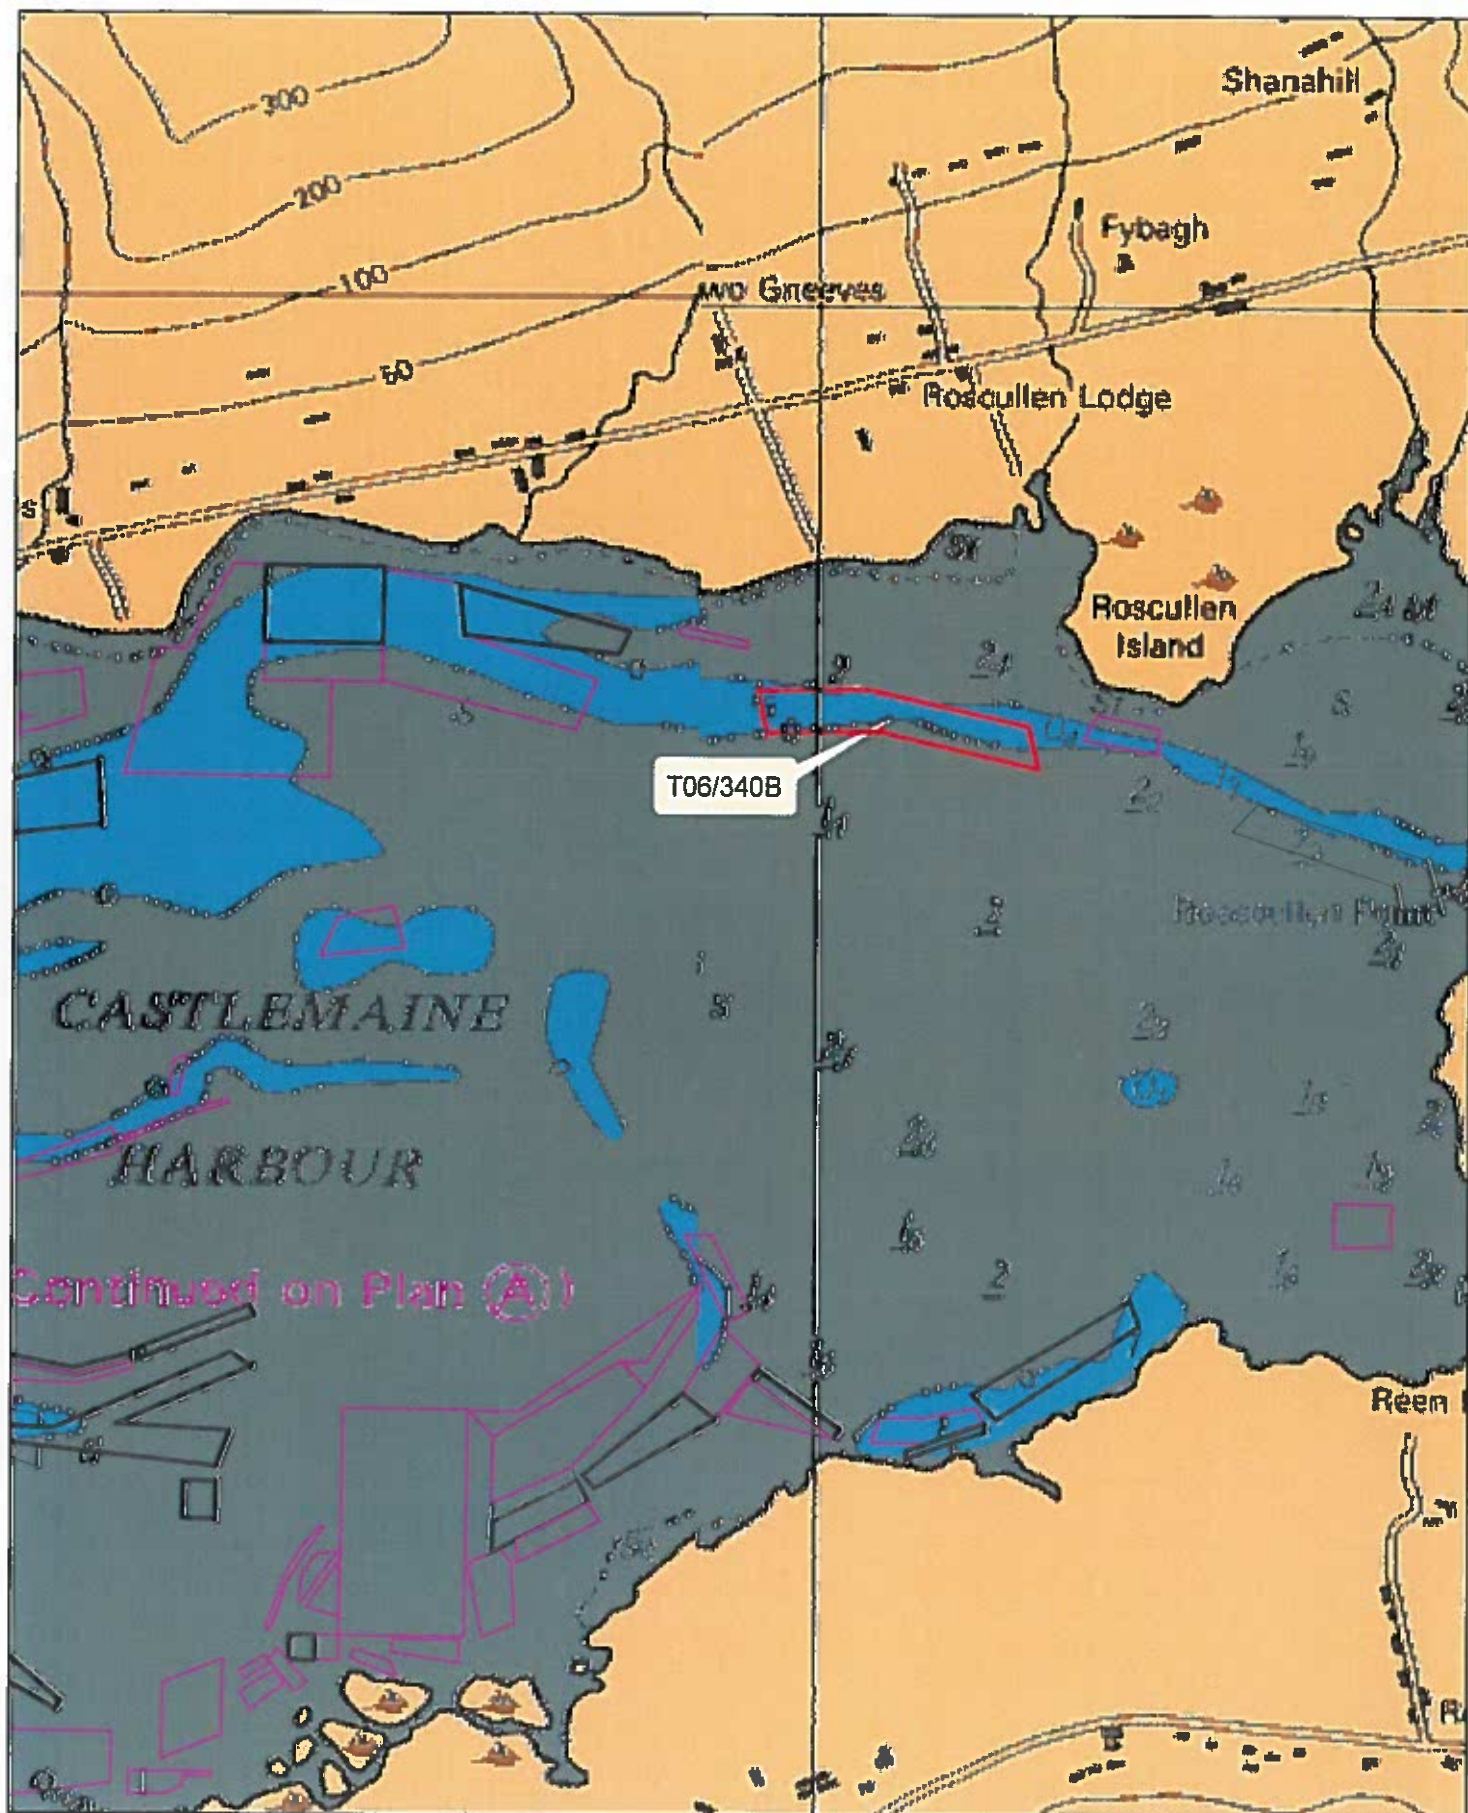

Aqua Culture Sites
Site Status
 Application
 Application Lapsed
 Application Refused
 Application Renewed
 Application Withdrawn
 License Altered
 License Revoked
 License Surrendered
 Licensed
 Unknown
 Unlicensed

1:30,000

Site Highlighted in red denotes application

Part of Admiralty Chart No 2789-0 & 2789-1
 Not to be used for Navigation.



Department of
**Agriculture,
 Food and the Marine**
 An Roinn
**Talmhaíochta,
 Bia agus Mara**