



**FISHERIES (AMENDMENT) ACT, 1997 (No. 23)**

**GRANT OF AMENDMENT TO AQUACULTURE LICENCE No. 803 (Increasing the number of species from 1 to 7 macroalgal (seaweed) species.**

**REFERENCE NO.:** T05/547A

**APPLICANT:** Bantry Marine Research Station Ltd.

**AQUACULTURE TO WHICH DECISION RELATES:** to cultivate additional species of seaweeds i.e. *Ulva lactuca*, *Palmaria palmata*, *Asparagopsis armata*, *Saccharina latissima*, *Laminaria digitata* and *Fucus serratus*) using longlines on site T05/547A totalling six hectares on the foreshore in Gearhies, Bantry Bay, Co. Cork.

**NATURE OF DECISION:** Grant of amendment to Aquaculture Licence No. 803.

**DATE OF AMENDMENT:** 28<sup>th</sup> December 2022.

**CONDITIONS OF LICENCE:** See additional conditions attached at schedule 5.

**DURATION OF LICENCE:** As per existing licence 10 years; expiry date 25<sup>th</sup> January 2025.

Signed: \_\_\_\_\_

Aquaculture and Foreshore Management Division  
Department of Agriculture, Food and the Marine



## **Schedule 5**

### **ADDITIONAL TERMS AND CONDITIONS APPLYING FOLLOWING THE REVIEW OF THE AQUACULTURE LICENCE NO. 803**

#### **Infrastructure and Site Management**

- The initial source of seed and other sources which may be used at any point in the future must be approved by the Minister.
- The applicant is required to draw up a contingency plan, for the approval of the Department of Agriculture, Food and the Marine, which shall identify, inter alia, methods for the removal from the environment of any invasive non-native species introduced as a result of operations at the site. If such an event occurs, the contingency plan will be implemented immediately.

#### **Navigation and Safety**

- No navigable inter-tidal channels to be impeded by any structures.
- The Minister's determination in respect of this licence is conditional upon immediate full compliance by the Licensee in respect of all requirements and conditions which are imposed under the relevant legal provisions applicable to the Marine Survey Office.



**T05/547A**

**AQUACULTURE LICENCE**

**AQUACULTURE MARINE AQUATIC  
PLANTS/FISH FOOD LONGLINES**

**Bantry Marine Research Station Ltd**

**Gearhies**

**Bantry**

**Co. Cork**



Department of  
**Agriculture,  
Food and the Marine**

An Roinn  
**Talmhaíochta,  
Bia agus Mara**

**T05/547A**

**AQUACULTURE LICENCE**

**AQUACULTURE MARINE AQUATIC  
PLANTS/FISH FOOD LONGLINES**

**Daithi O'Murchu Marine Research Station Ltd**

**Gearhies**

**Bantry**

**Co. Cork**

## **TABLE OF CONTENTS**

- 1. LICENSED AREA**
  - 2. SPECIES, CULTIVATION AND METHOD LICENSED**
  - 3. INFRASTRUCTURE AND SITE MANAGEMENT**
    - INDEMNITY
    - DESIGN, ARRANGEMENT AND MAINTENANCE OF STRUCTURES
    - OPERATIONAL CONDUCT
    - WASTE MANAGEMENT
    - INSPECTION
  - 4. NAVIGATION AND SAFETY**
  - 5. MONITORING**
  - 6. DURATION, CESSATION, REVIEW, REVOCATION, AMENDMENT, ASSIGNMENT**
    - DURATION, CESSATION
    - REVIEW
    - REVOCATION, AMENDMENT
    - ASSIGNMENT
  - 7. FEES**
  - 8. GENERAL TERMS AND CONDITIONS**
    - NOTIFICATION
    - TAX CLEARANCE CERTIFICATE
    - COMPANIES AND CO-OPERATIVES
    - CLEARANCE OF SITE
- SCHEDULE 1*  
*SCHEDULE 2*  
*SCHEDULE 3*  
*SCHEDULE 4*



**AQUACULTURE LICENCE NO. 803**

**GRANTED UNDER THE FISHERIES (AMENDMENT) ACT 1997 (No. 23 of 1997)**

The Minister for Agriculture, Food and the Marine (hereinafter referred to as the "Minister"), in exercise of the powers conferred on him by the Fisheries (Amendment) Act 1997 (No. 23 of 1997) (hereinafter referred to as the "Act"), hereby grants an Aquaculture Licence to:

**Daithi O'Murchu Marine Research Station Ltd**


**Gearhies**

**Bantry**

**Co. Cork**

(hereinafter referred to as the "Licensee") for the cultivation of native indigenous macro-algae on a site in Bantry, Co. Cork as specified in Schedule 1 attached (numbered T05/547A) and indicated by a red line on the attached map in accordance with the plans and drawing(s) in Schedule 2 attached as approved of by the Minister, subject to the Act and Regulations made under the Act and to the terms and conditions set out in the attached pages.

This Aquaculture Licence shall remain in force for a maximum period of ten (10) years commencing on 26<sup>th</sup> January, 2015 provided for so long as the Foreshore Licence granted on 26<sup>th</sup> January, 2015 under section 3(1) of the Foreshore Act 1933 (No. 12 of 1933) in respect of the same site for the purpose referred to is in force.

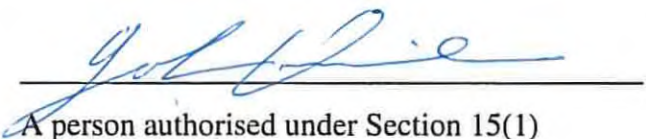

A person authorised under Section 15(1)  
of the Ministers and Secretaries Act 1924 to  
authenticate the Seal of the Minister for  
Agriculture, Food and the Marine.

## TERMS AND CONDITIONS APPLYING TO THIS AQUACULTURE LICENCE

### 1. Licensed Area

- 1.1. The area specified in *Schedule 1* attached (6.0 hectares) (labelled T05/547A) and outlined in red on the map(s) in *Schedule 1*.
- 1.2. The co-ordinates for the site are based on the Irish National Grid Co-ordinate System.

### 2. Species, Cultivation and Method Licensed

- 2.1. Species to be farmed: Native indigenous macro-algae (*Alaria Esculenta*).
- 2.2. Method: Longlines.

### 3. Infrastructure and Site Management

#### Indemnity

- 3.1. The Licensee shall indemnify and keep indemnified the State, the Minister, his officers, servants or agents against all actions, loss, damage, costs, expenses and any demands or claims however arising in connection with the construction, maintenance or use of any structures, apparatus, equipment or any other thing used in connection with the licensed operation in the licensed area or in the exercise of the rights granted under the licence and the Licensee shall take such steps as the Minister may specify in order to ensure compliance with this condition.
- 3.2. The duty of maintenance and responsibility for the upkeep and safety of the site rests with the Licensee.

#### Design, Arrangement and Maintenance of Structures

- 3.3. The Licensee shall ensure that the equipment (including all flotation, mooring and anchoring devices) is placed within the licensed area only. Storage or placement of equipment or plants on the foreshore or seashore outside the licensed area is not permitted under any circumstances.
- 3.4. The Minister may direct as to the deployment of apparatus, including number or orientation of longlines and flotation devices and their colour, within the site.
- 3.5. The Licensee shall obtain the prior approval of the Minister to any proposed material change to the plan/drawings or equipment as approved being used during the licensing period as specified in *Schedule 2* attached.
- 3.6. The Licensee shall at all times for the duration of the licence keep all equipment used for the purposes of the licensed operations in a good and proper state of repair and condition to the satisfaction of the Minister or other competent State authority.
- 3.7. The Licensee shall ensure that the ends of each longline in the licensed area legibly bear the Aquaculture Licence Number in an indelible weatherproof format.



### Operational Conduct

- 3.8. The Licensee shall conduct its operations in a safe manner and with regard for other persons in the area and the environment and shall ensure that the operations are not injurious to adjacent lands or the public interest (including the environment) and do not interfere with navigation or other lawful activity in the vicinity of the licensed area, and shall comply with any lawful directions issued by the Minister and any other competent State authority in that regard.
- 3.9. The Licensee shall ensure that any aquaculture or other activity conducted under this licence does not adversely affect the integrity of the Natura 2000 network (if applicable) through the deterioration of natural habitats and the habitats of species and/or through disturbance of the species for which the area has been designated in so far as such a disturbance may be significant in relation to the stated conservation objectives of the site concerned.

### Waste Management

- 3.10. The Licensee shall ensure that the licensed and adjoining areas shall be kept clear of all redundant structures (including apparatus, equipment and/or uncontained plants), waste products and operational litter or debris and shall make provision for the prompt removal and proper disposal of such material. If the Licensee refuses or fails to do so, the Minister may cause the said structures, apparatus, equipment or other thing to be removed and the licensed area restored and shall be entitled to recover from the Licensee as a simple contract debt in any court of competent jurisdiction all costs and expenses incurred by him in connection with the removal and restoration.

### Inspection

- 3.11. The licensed area and any equipment, structure, thing, or premises wherever situated used in connection with operations carried out in the licensed area shall be open for inspection at any time by an authorised person (within the meaning of section 292 of the Fisheries (Consolidation) Act 1959) (No. 14 of 1959) (as amended by the Fisheries Act 1980) (No. 1 of 1980), a Sea Fisheries Protection Officer (within the meaning of the Sea Fisheries and Maritime Jurisdiction Act 2006) (No. 8 of 2006) or any other person appointed in that regard by the Minister or other competent State authority.
- 3.12. The Licensee shall give all reasonable assistance to an authorised officer or a Sea Fisheries Protection Officer or any person duly appointed by any competent State authority to enable the person or officer enter, inspect, examine, measure and test the licensed area and any equipment, structure, thing or premises used in connection with the operations carried out in the licensed area and to take whatever samples may be deemed appropriate by that person or officer.
- 3.13. The Licensee shall keep and maintain in the State for inspection on demand by the Minister or a competent State authority, at all times, records of all operations including compliance monitoring and any required follow up action. These records shall be produced by the Licensee on demand by the Minister or other competent State authority and in any event not later than 24 hours from the making of that demand.



3.14. The Licensee shall furnish to the Minister or other competent State authority in the form and at the intervals determined by the Minister or other competent State authority, such information relating to the licensed area as may be required to determine compliance by the Licensee with the terms of this licence and applicable legislation.

**4. Navigation and Safety**

4.1. The Licensee shall ensure that statutory sanction from the Commissioners of Irish Lights is in place prior to the commencement of operations, regarding all aids to navigation.

4.2. The Licensee shall ensure that the site is marked in accordance with the requirements of both the Marine Survey Office and the Commissioners of Irish Lights as specified in *Schedule 3*.

The navigation marking detail is also illustrated in *Schedule 3*.

4.3. The Licensee shall comply with any specification requirement relating to navigational aids, flotation and mooring devices supporting/markings posts/poles, as required by the Minister or any other competent State authority.

4.4. Prior to commencement of operation the Licensee shall inform the UK Hydrographic Office at Taunton, of the location and nature of the site in order that charts and nautical publications can be updated. Tel: 00 44 1823337900 Fax: 00 44 1823 284077 Email [hde@hdc.hydro.gov.uk](mailto:hde@hdc.hydro.gov.uk) and the Licensee shall submit proof to the Department within 14 days of the date of this licence that the UK Hydrographic Office has been so informed.

**5. Monitoring**

5.1. The Licensee shall undertake and/or partake monitoring, in particular environmental monitoring, as directed by the Minister or other competent State authority.

**6. Duration, Cessation, Review, Revocation, Amendment, Assignment**

Duration, Cessation

6.1. This Licence shall remain in force until 25<sup>th</sup> January, 2025 and as long as the accompanying Foreshore Licence remains in force.

Review

6.2. The Licensee may apply for a review of the licence at any time after the expiration of three years since the granting of the licence or its last renewal in accordance with section 70 of the Act.

### Revocation, Amendment

6.3. Subject to the Act, the Minister may revoke or amend the licence if:–

- (a) he considers that it is in the public interest to do so,
- (b) he is satisfied that there has been a breach of any condition specified in the licence e.g., operating outside the licensed area
- (c) the licensed area to which the licence relates is not being properly maintained,
- (d) water quality results or general performance in the licensed area do not meet the standards set by the Minister or the competent State authority.

### Assignment

6.4. This Licence shall not be assigned without the prior written consent of the Minister and may not be assigned during the period of three years, dating from the commencement or renewal of this licence, unless the Minister determines that it may be assigned under condition 6(5) or the condition set out in 6(6) applies.

6.5. A Licensee, who considers that there are exceptional reasons for the assignment of the Licence during the first three years, may apply to the Minister, giving those reasons, for a determination that the Licence may be assigned. The Minister may, at his discretion, having considered the reasons given by the Licensee, determine whether or not the Licence may be assigned. The determination of the Minister in this regard is final.

6.6. Where the Licensee is a company (within the meaning of the Companies Acts) and goes into Liquidation (within the meaning of the Companies Acts) in the first three years dating from the commencement of the licence, the Liquidator shall, with the consent of the Minister, be entitled to assign the licence to enable him to discharge any debts of the liquidated company.

6.7. This licence is issued subject to any order that the High Court may make under section 218 of the Companies Act 1963 or otherwise with regard to the assignment of this licence.

## **7. Fees**

7.1. The Licensee shall pay to the Minister an annual aquaculture licence fee in accordance with the Aquaculture (Licence Application and Licence Fees) (No. 2) Regulations 1998 (S.I. No. 324/1998) as amended by the Aquaculture (Licence Fees) Regulations 2000 (S.I. No. 282 of 2000) or an amount payable under Regulations made under section 64 of the Act.

7.2. The Minister may revoke the licence where the Licensee fails to pay the aquaculture licence fees on demand.



## **8. General Terms and Conditions**

- 8.1. The Licensee shall at all times comply with all laws applicable to aquaculture operations.
- 8.2. Any reference to a statute or an act of an institution of the European Union (whether specifically named or not) includes any amendments or re-enactments in force and all statutory instruments, orders, notices, regulations, directions, bye-laws, certificates, permissions and plans made, issued or given effect under such legislation shall remain valid.
- 8.3. If any condition or part of a condition in this licence is held to be illegal or unenforceable in whole or in part, such condition shall be deemed not to form part of this licence but the enforceability of the remainder of this licence is not affected.
- 8.4. The Licensee shall at all times hold all necessary licences, consents, permissions, permits or authorisations associated with any activities of the Licensee in connection with the licensed area.

### **Notification**

- 8.5. Without prejudice to any other remedy under the licence or in law, if the Minister is of the view that the Licensee is in breach of any obligation under this licence, the Minister may, by notice in writing, require that the Licensee rectifies such breach, within such time as is specified by the Minister. The Licensee shall comply with any direction of the Minister within the time specified in the notice.
- 8.6. Any notice to be given by the Minister may be transmitted through the Post Office addressed to the Licensee at the last known address of the Licensee.
- 8.7. The Licensee shall notify the Minister within 7 days of any change in the Licensee's address, telephone, e-mail or facsimile number.

### **Tax Clearance Certificate**

- 8.8. During the term of this licence the Licensee shall provide to the Minister on demand a current tax clearance certificate.

### **Companies and Co-operatives**

- 8.9. In the event of the licence being granted to a company (within the meaning of the Companies Acts), control of the licensee company shall not change in any respect from the control of the company as existed on the date that the licence was granted so long as this licence shall remain in force save with the prior written permission of the Minister.

- 8.10. In the event of a licence being granted to a company that has been incorporated outside this State, the licensee company shall register with the Companies Registration Office within one month of the establishment of a place of business in the State or alternatively, within one month of the establishment of a branch of the said company in the State and the licensee company shall submit proof to the Department within 14 days of the end of that month that it has been so registered.
- 8.11. Where the licensee is a Company within the meaning of the Companies Acts, the licensee company shall ensure that it does not become dissolved within the meaning of the Companies Acts for so long as this licence shall remain in force.
- 8.12. In the event of the licence being granted to a society (within the meaning of section 2 of the Industrial and Provident Societies (Amendment) Act 1978 (No.23 of 1978) the following conditions shall apply:-
- 8.12.1. The rules relating to membership of the society shall enable any resident of the State to become a member of it where the resident fulfils all the conditions laid down by the society for membership of it and the rules shall not lay down different conditions for different classes of people;
- 8.12.2. The rules relating to the society as submitted to the Minister before the grant of this licence shall not be amended subsequently other than with the written permission of the Minister; and
- 8.12.3. The Minister may, if he considers it necessary in the interests of good management of the licensed area, direct that an amendment may be made to the rules of the society and the Licensee shall amend the rules in accordance with that direction.

#### Clearance of Site

- 8.13. The Licensee shall, at the Licensee's own expense if so required by written notice from the Minister and within three weeks after receipt of such notice or on cessation of the licence for any other cause, remove the structures, apparatus, equipment or any other thing to the satisfaction of the Minister. If the Licensee refuses or fails to do so, the Minister may cause the said structures, apparatus, equipment or other thing to be removed and the licensed area restored and shall be entitled to recover from the Licensee as a simple contract debt in any court of competent jurisdiction all costs and expenses incurred by him in connection with the removal and restoration. The Licensee shall take such steps as the Minister may specify in order to secure compliance with this condition.



## **SCHEDULE 1**

**Schedule 1 contains:**

- **the co-ordinates of the site based on the Irish National Grid Co-ordinate System and the area of the site**
- **site map(s)**
- **a chart showing the location of the site in relation to the surrounding area.**

**1 NO. SITE AT BANTRY BAY CO.Cork**


**Co-ordinates & Area**

**Site T05/547A (6 Ha)**


The area seaward of the high water mark and enclosed by a line drawn from Irish National Grid Reference point

090440, 045330 to Irish National Grid Reference point  
090368, 045516 to Irish National Grid Reference point  
090647, 045625 to Irish National Grid Reference point  
090720, 045439 to the first mentioned point.



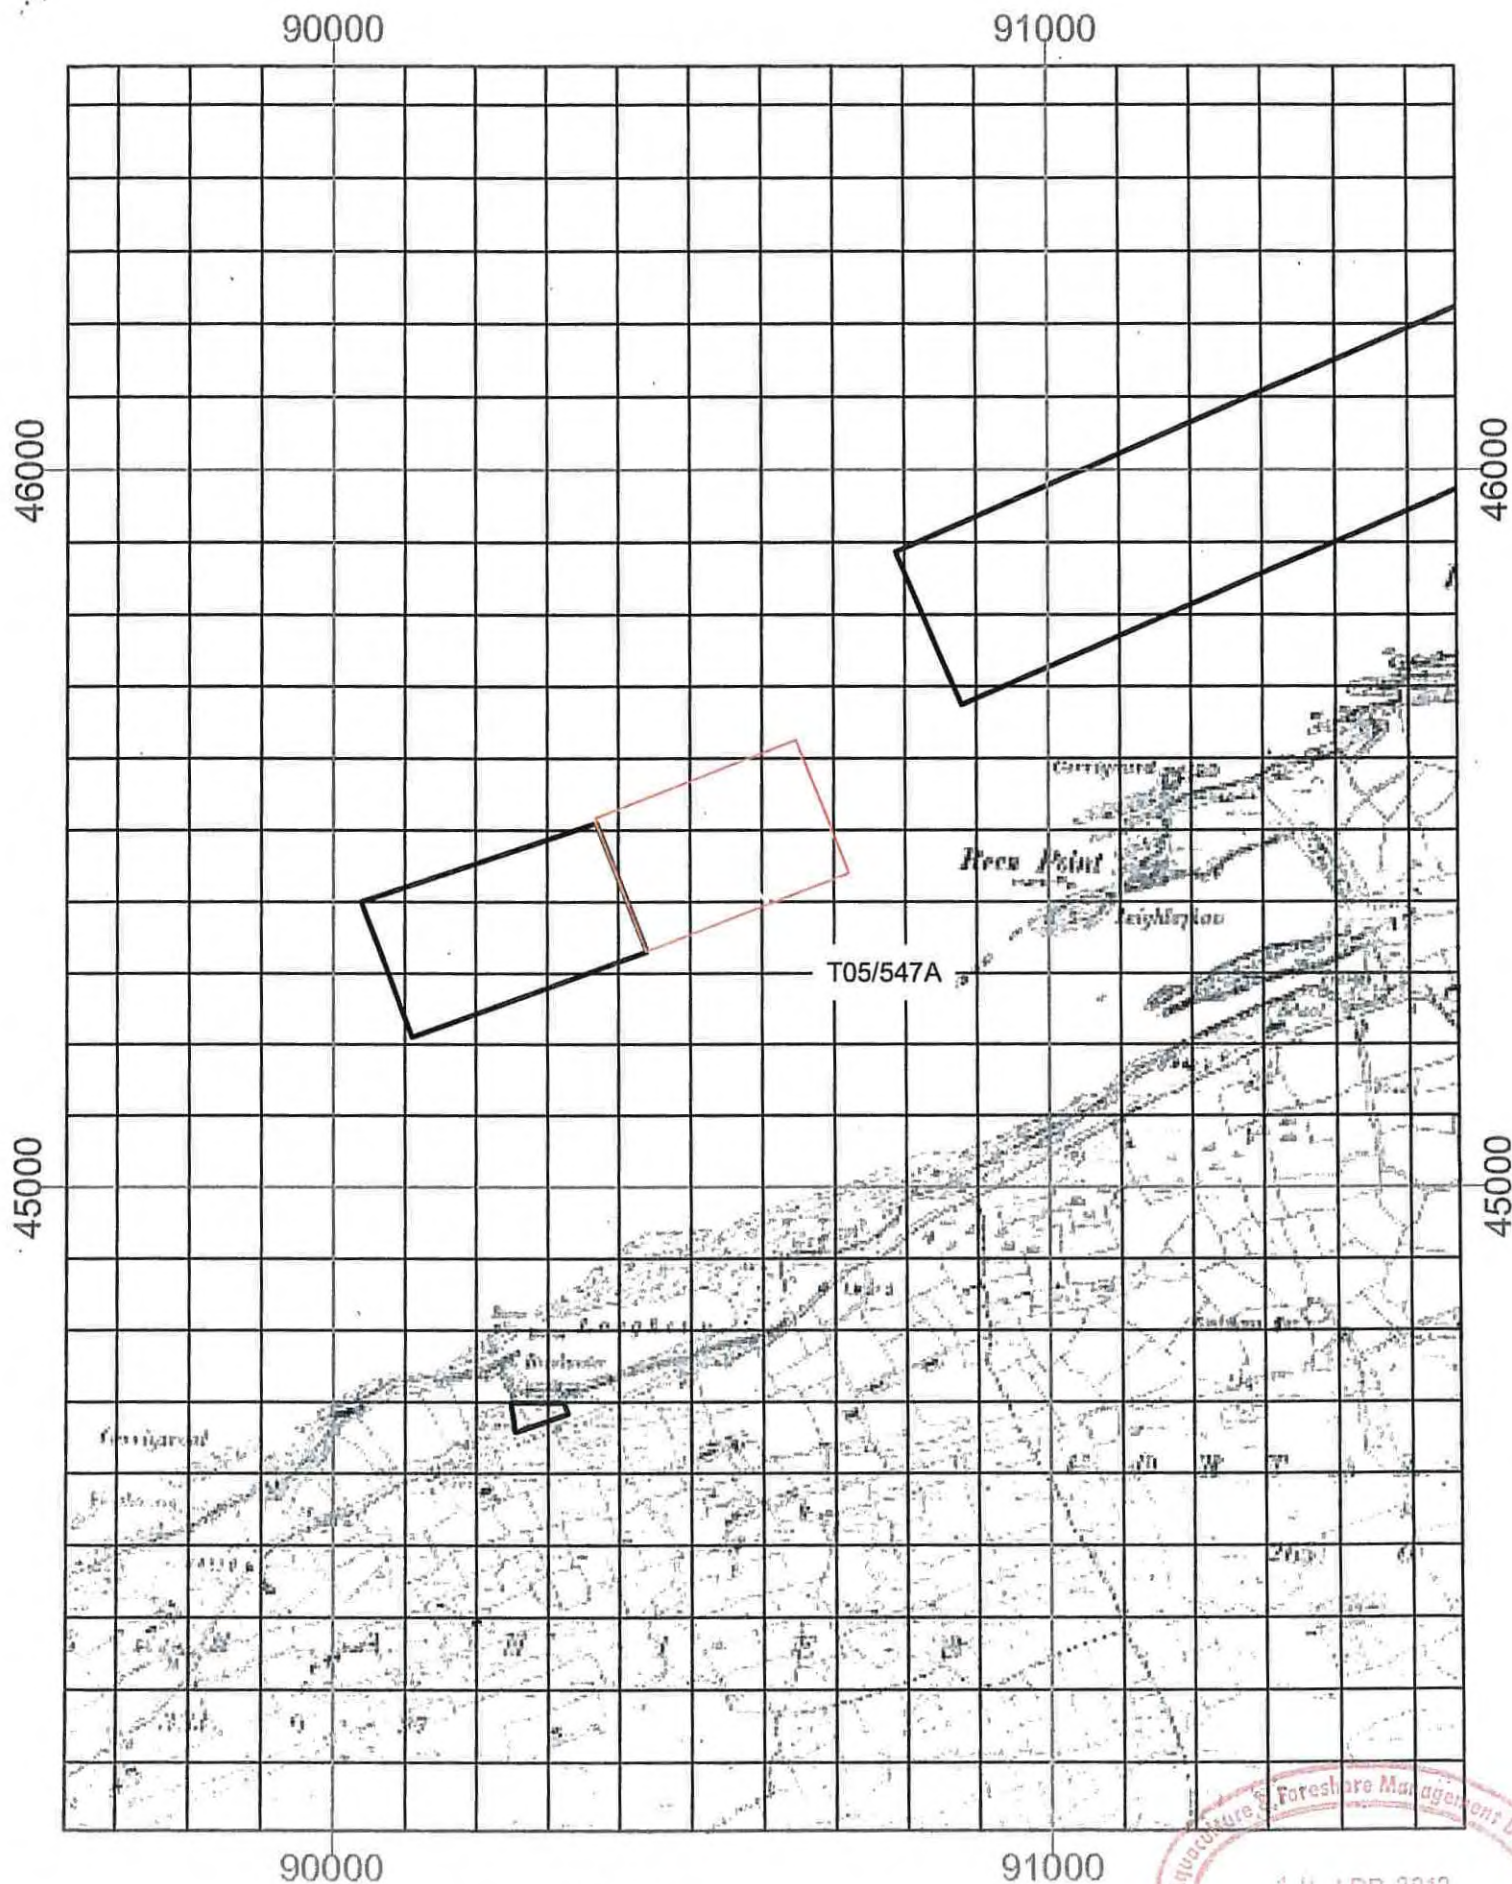



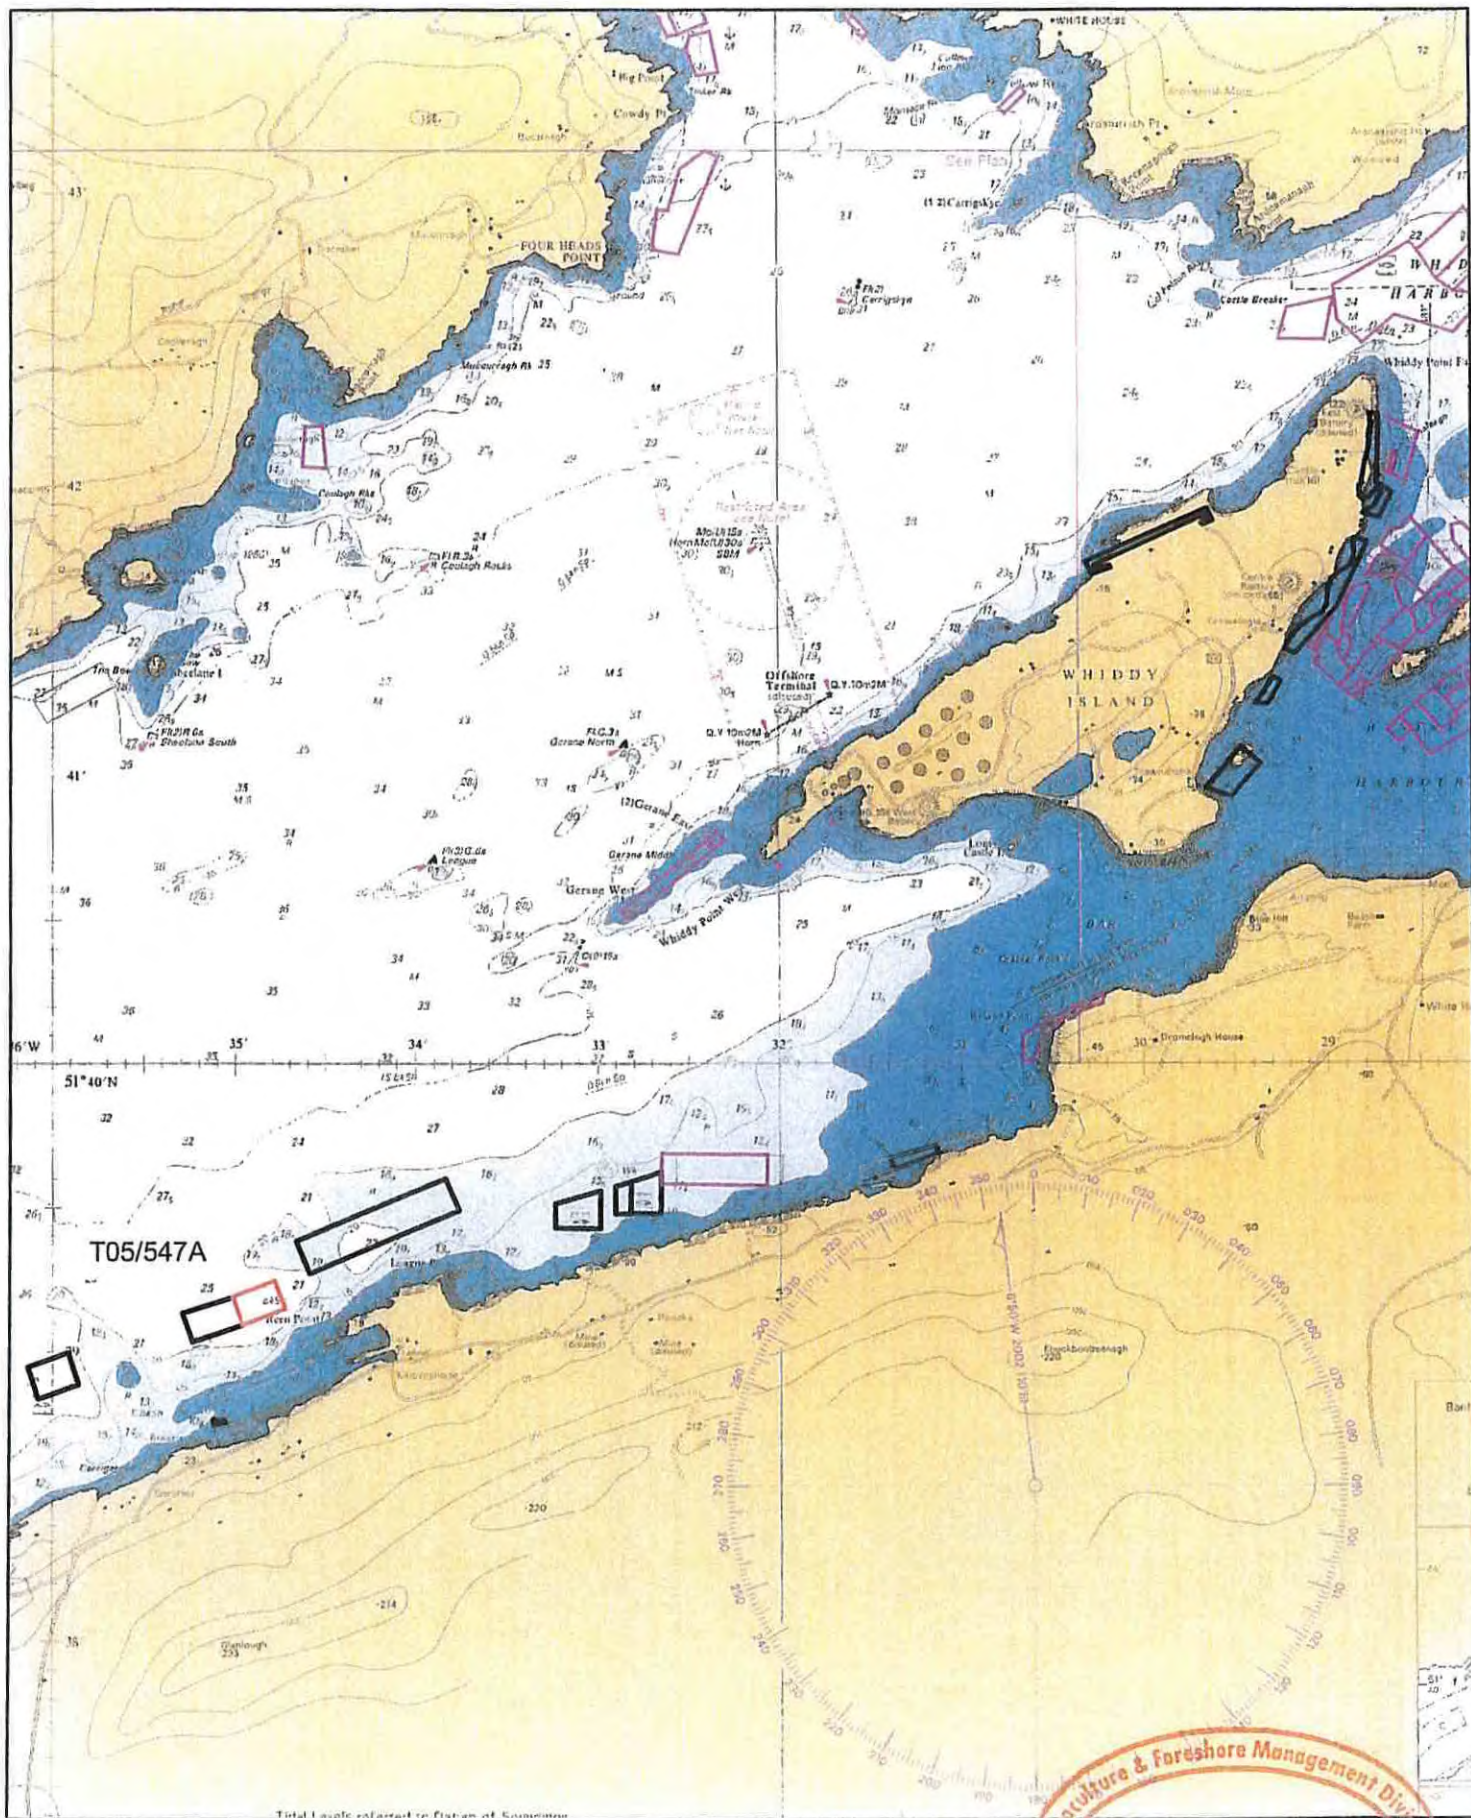

#### Aqua Culture Sites Site Status



- Application
- Application Lapsed
- Application Refused
- Application Withdrawn
- Licence Altered
- Licence Renewed
- Licence Suspended
- Unissued
- Unknown
- Unissued



## **SCHEDULE 2**

**Schedule 2 contains:**

- **the approved plans and drawing(s)**

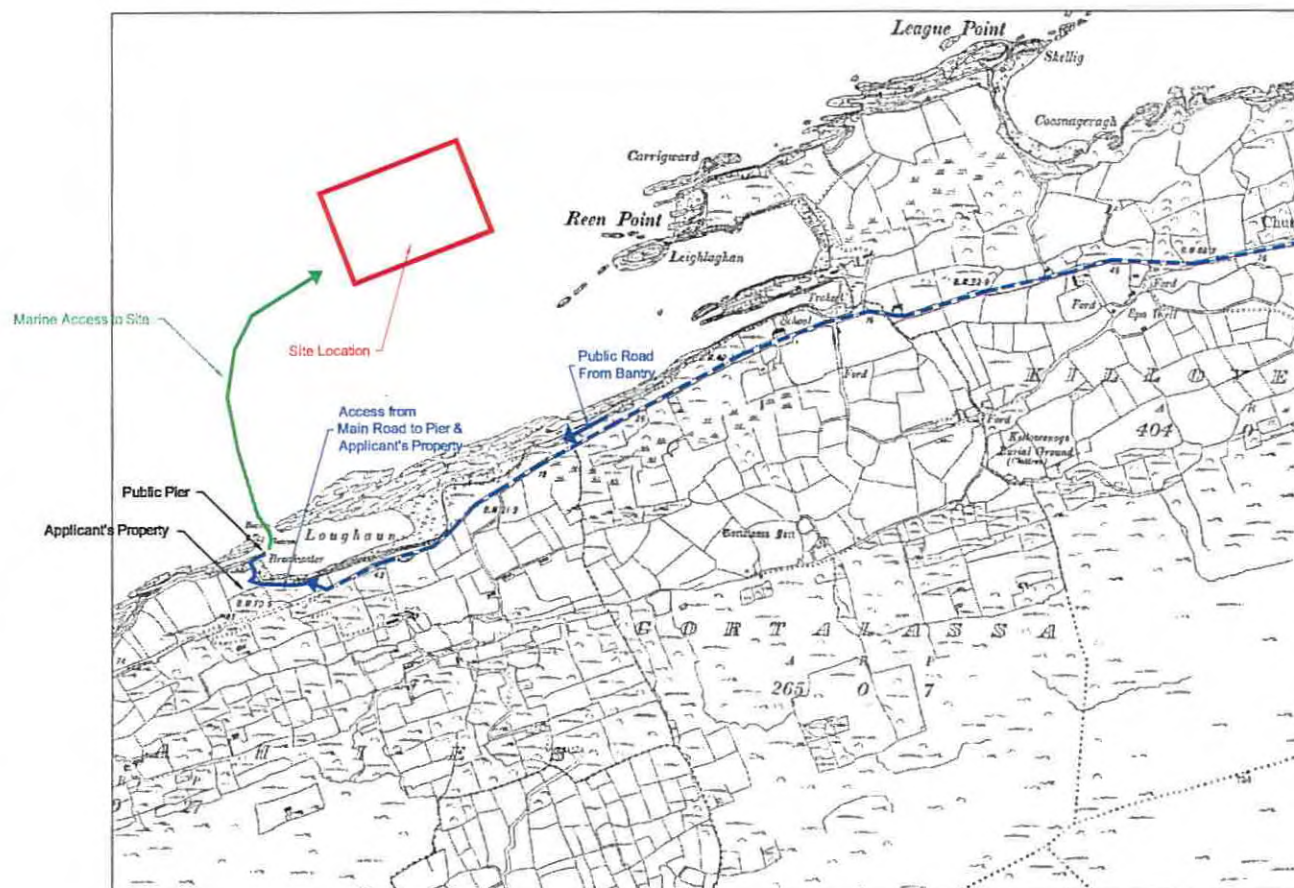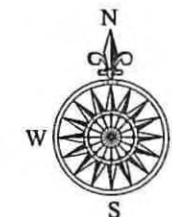

**Notes:**

Map Sheets: CK 117  
CK 130

Scale: 1:10,560

Ordnance Survey Ireland Licence No. EN 0061908

© Ordnance Survey Ireland/Government of Ireland

**Cronin Millar Consulting Engineers**

Civil Marine Structural Environmental  
The Mews  
7 Copperfields  
Cobh  
Co. Cork  
Ph: 021 4815441  
email: cork@cmce.ie  
website: www.cmce.ie

This drawing to be read in conjunction with all other CMCE drawings and any other relevant information.

No dimensions are to be scaled from this drawing.

Unless noted otherwise, all dimensions are in millimeters and all levels are in meters from the noted datum.

Copyright reserved.

Rev:	Description:	Date:	Drawn:	Checked:
B	Site Access	14/09/13	SMC	AC
A	Aquaculture Application Further Information	16/09/13	SMC	AC


Client: **Daihi O'Mhurchu Marine Research Station**

Project: **Seaweed Licence Application Reen Point, Bantry Bay**

Title: **1:10,560 Location Map**

Scale:	Sheet Size:	Date:	
1:10,560	A3	14/09/2013	
Drawn By:	Checked By:	Drawing No:	Revision:
SMC	AC	C628/2	B

Copyright reserved.

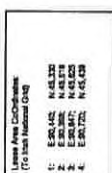

### Navigation Buoy Detail

**Barrel Specification**

CEM Plastics Aquaculture Mineral  
Fibrel (C30 series)

Length = 1000mm ± 20mm  
Dia. = 800mm ± 20mm  
Weight = 15kg  
Capacity = 22L

Material = High Density Polyethylene  
Colour = Grey (ref. 17752)  
Includes Nipple Attachment Posts

Year	Receipts	Expenses	Balance
A	Interest Paid	Interest Paid	Interest Paid
B	Interest Paid	Interest Paid	Interest Paid
C	Interest Paid	Interest Paid	Interest Paid

**Cronin Millar Consulting Engineers**  
Civil Marine Structural Transportation

47 West Housatonic 1st Floor 06880 06880 06880	Fax 203 822-1448 email: info@oceanic systems.com
47 West Housatonic 1st Floor 06880 06880 06880	Fax 203 822-1448 email: info@oceanic systems.com

Name				Date			
Layout, Plans, Sections and Details				15/05/2013			
Drawn By		Checked By		Drawing No		Sheet No	
SAC		AC		C2201		C	



## **SCHEDULE 3**

**Schedule 3 contains:**

- **requirements of the MSO and/or CIL**

1. The applicant must secure Statutory Sanction from the Commissioners of Irish Lights for the aids to navigation that may be required by the Marine Survey Office. These aids should be in place before development on the site commences.
2. The size and specification of aids to navigation should be of the design and specification approved by the Marine Survey Office and must be agreed in advance with the Commissioners of Irish Lights.

- **the navigation marking detail.**

1. A special yellow mark buoy with light, characteristic flash yellow every five seconds, nominal range two miles to be located at the four corners of the development. However, the applicant may by arrangement with the developer to the West, reduce this to two buoys at the two eastern corners of the development provided the other site is similarly marked with two buoys on the western corners of the adjoining development. The top mark should be constructed in the pattern approved by the Commissioners of Irish Lights.





Department of  
**Agriculture,  
Food and the Marine**

An Roinn  
**Talmhaíochta,  
Bia agus Mara**

**T05/547A**

**FORESHORE LICENCE**

**Daithi O'Murchu Marine Research Station Ltd**

**Gearhies**

**Bantry**

**Co. Cork**

## **TABLE OF CONTENTS**

**TERMS AND CONDITIONS APPLICABLE TO FORESHORE LICENCE**

**SEAL OF OFFICE AND SIGNATURES**

***SCHEDULE 1***

**T05/547A**

**FORESHORE LICENCE IN RESPECT OF A SITE**  
**(NUMBERED T05/547A AT BANTRY BAY CO. CORK)**

AGREEMENT made on the 26<sup>th</sup> January, 2015 between the Minister for Agriculture, Food and the Marine (hereinafter referred to as the “Minister” which expression shall include his Successors or Assigns where the contract so requires or admits), of the one part, and

**Daithi O’Murchu Marine Research Station Ltd**

**Gearhies**

**Bantry**

**Co. Cork**

(hereinafter referred to as the “Licensee”) of the other part, whereby the Minister, in exercise of the powers conferred on him by Section 3 of the Foreshore Act, 1933 (No.12 of 1933) hereby grants to the Licensee licence to use and occupy that part of the foreshore at Bantry Bay, Co. Cork (numbered T05/547A) detailed in the attached schedule and more particularly delineated on the map annexed hereto and thereon coloured red for the purpose of the cultivation set out in Aquaculture Licence Number 803 on the terms and conditions set out in the attached pages.

This Foreshore Licence shall remain in force for a maximum period of ten (10) years commencing on 26<sup>th</sup> January, 2015 provided for so long as the Aquaculture Licence Number 803 granted on 26<sup>th</sup> January, 2015 under the Fisheries (Amendment) Act 1997 (No. 23 of 1997) in respect of the same site for the purpose referred to is in force.



## **TERMS AND CONDITIONS APPLICABLE TO FORESHORE LICENCE**

1. The Licensee shall pay to the Minister the annual sum of € 63.49 (sixty three euro and forty nine cent), such payment to be made on the 26th day of January in every year during the continuance of this Licence, the first of such payments to be made on the signing hereof.
2. The Licensee shall use that part of the foreshore, the subject matter of this Licence, for the cultivation set out in Aquaculture Licence Number 803 only and for no other purpose whatsoever.
3. The Licensee shall comply fully with all terms and conditions of Aquaculture Licence Number 803.
4. The Licensee shall indemnify and keep indemnified the State, the Minister, his officers, servants or agents against all actions, loss, damage, costs, expenses and any demands or claims however arising in connection with the construction, maintenance or use of any structures, apparatus, equipment or any other thing used in connection with the licensed operation in the licensed area or in the exercise of the rights granted under the licence and the Licensee shall take such steps as the Minister may specify in order to ensure compliance with this condition.
5. The duty of maintenance and responsibility for the upkeep and safety of the site rests with the Licensee.
6. The Minister shall be at liberty at any time to terminate this Licence by giving to the Licensee three months notice in writing ending on any day, and upon determination of such notice, the Licence and permission granted shall be deemed to be revoked and withdrawn without the liability for the payment of any compensation by the Minister to the Licensee.
7. Any notice to be given by the Minister may be transmitted through the Post Office addressed to the Licensee at the last known address of the Licensee.
8. The Licensee shall not carry out any operations authorised by the Licence in the licensed area in such a manner as to interfere unreasonably with fishing or navigation in the vicinity of the licensed area and shall comply with any direction given to the Licensee in that regard by the Minister.
9. In the event of the breach, non-performance or non-observance by the Licensee of any of the conditions herein contained, the Minister may forthwith terminate this Licence without prior notice to the Licensee.



**AND IT IS HEREBY CERTIFIED THAT:**


1. For the purpose of the stamping of this Instrument that this is an Instrument to which the provisions of Section 53 of the Stamp Duties Consolidation Act 1999 (No. 31 of 1999), do not apply for the reason that the entire of the property involved comprises Foreshore and contains no Buildings.
2. The Family Law Acts of 1976, 1981, 1989, 1995 and the Family Law (Divorce) Act 1996 do not affect the Property.

**SEAL OF OFFICE AND SIGNATURES**

**PRESENT when the Seal of Office  
of the MINISTER FOR AGRICULTURE, FOOD  
AND THE MARINE  
was affixed and was authenticated  
by the Signature of:**

WITNESS: Lili Joyce  
ADDRESS: DAPHN  
\_\_\_\_\_

**OCCUPATION: CIVIL SERVANT**

  
A person so authorised under Section  
15(1) of the Ministers and Secretaries  
Act, 1924 to authenticate the seal of  
the Minister.

**SIGNED on behalf of Licensee**



**in the presence of:**

WITNESS: CATHERINE SMITH  
ADDRESS: DROMLEIGH NORTH,  
BANTRY, CO. CORK  
OCCUPATION: RESEARCHER

## **SCHEDULE 1**

**Schedule 1 contains:**

- **the co-ordinates of the site based on the Irish National Grid Co-ordinate System and the area of the site**
- **site map(s)**
- **a chart showing the location of the site in relation to the surrounding area.**

**1 NO. SITE AT BANTRY BAY CO.Cork**

**Co-ordinates & Area**


**Site T05/547A (6 Ha)**

The area seaward of the high water mark and enclosed by a line drawn from Irish National Grid Reference point

090440, 045330 to Irish National Grid Reference point  
090368, 045516 to Irish National Grid Reference point  
090647, 045625 to Irish National Grid Reference point  
090720, 045439 to the first mentioned point.





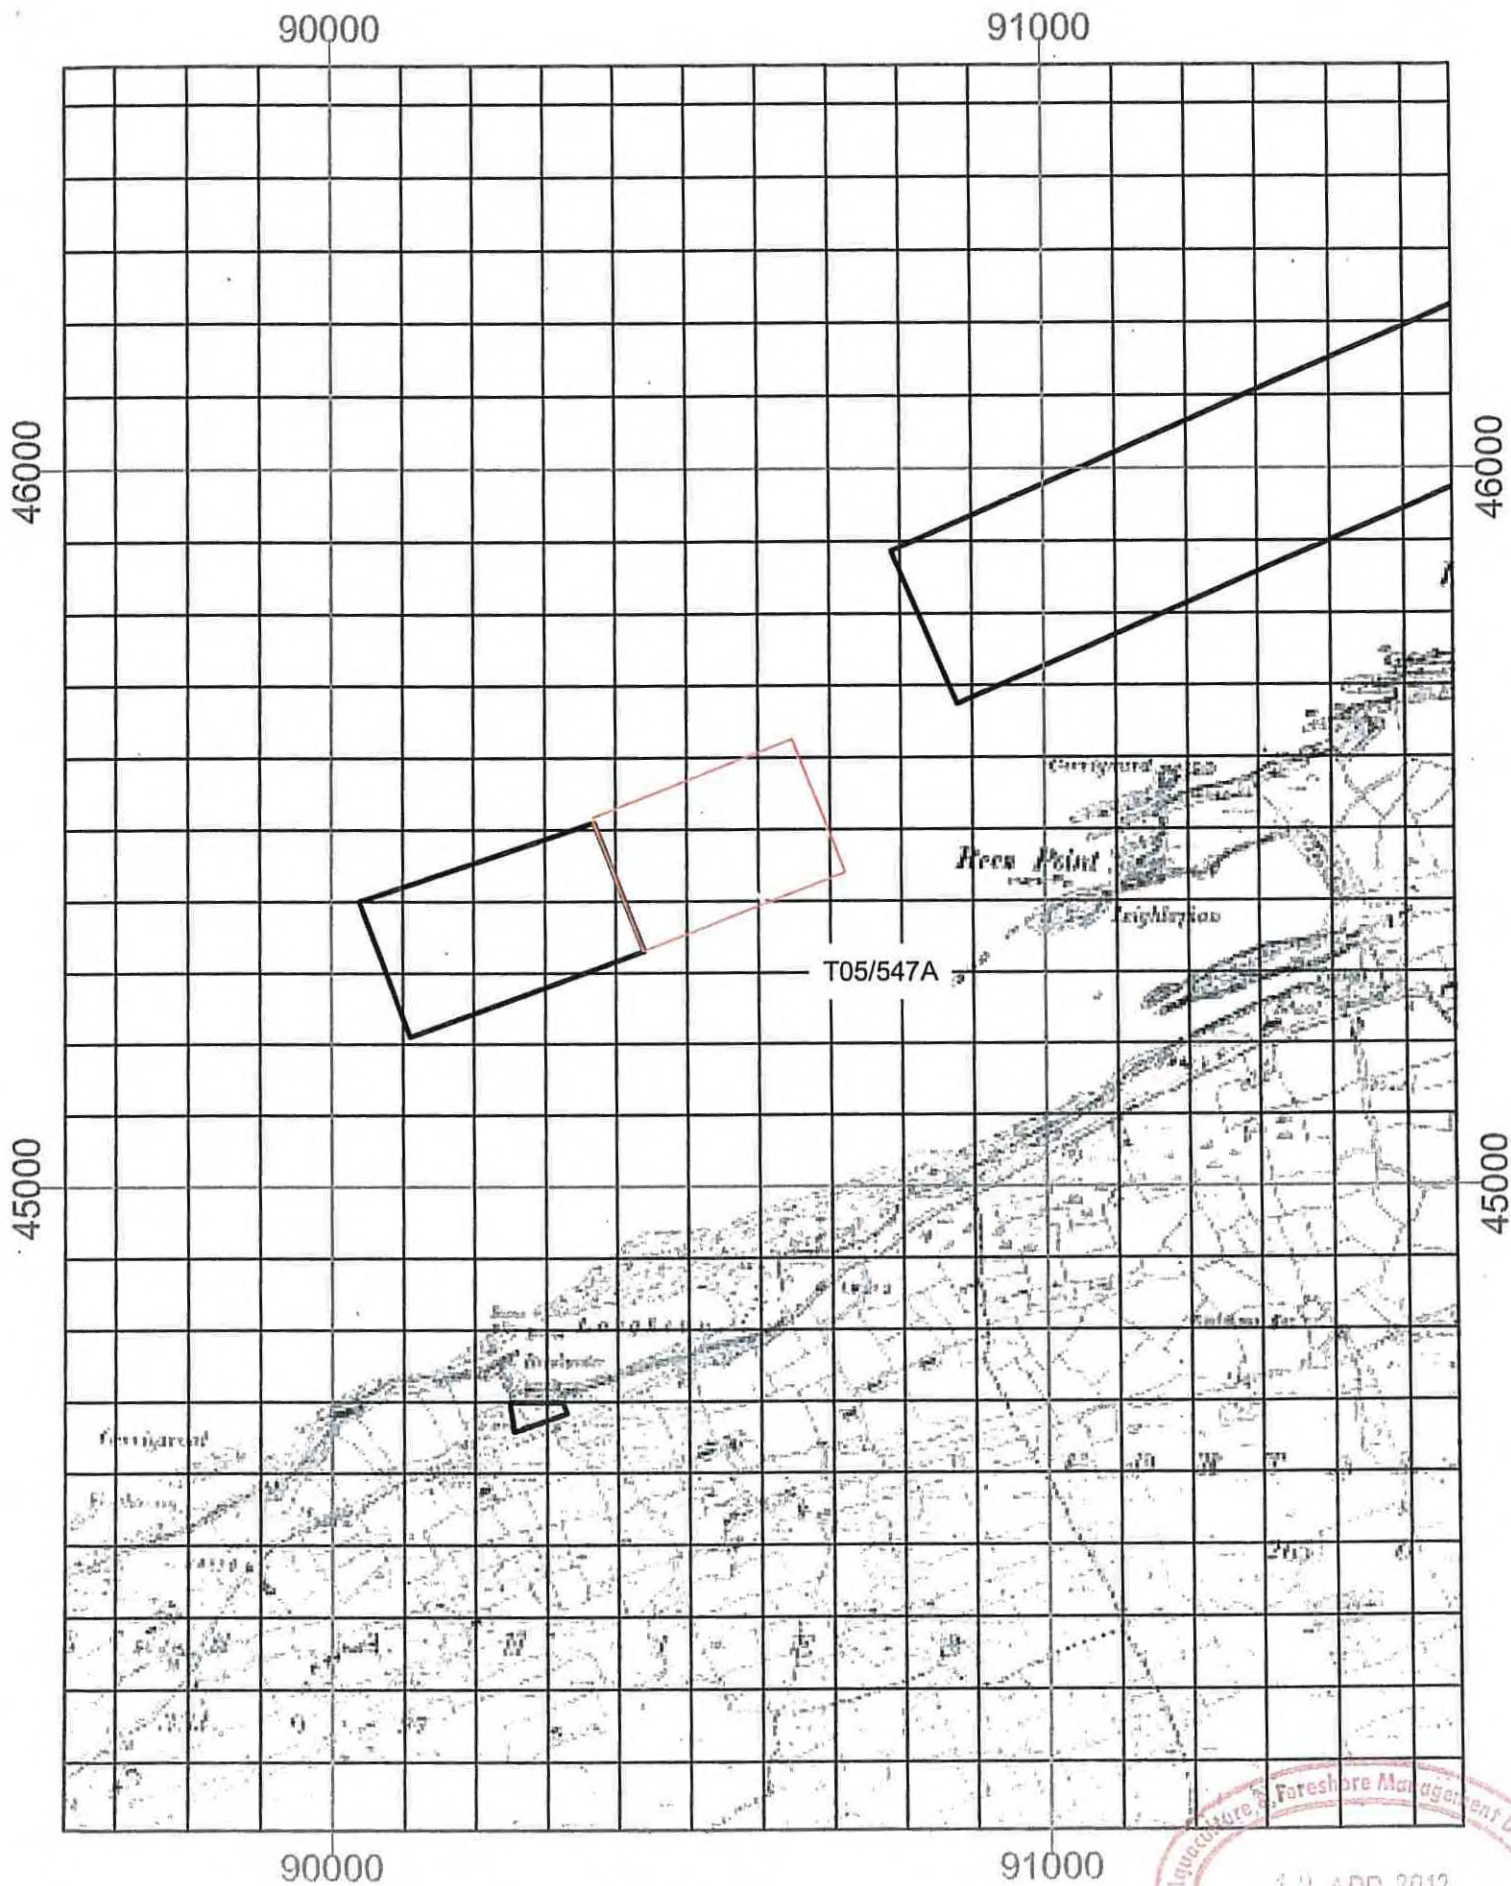

**Aqua Culture Sites**  
**Site Status**

- Application
- Application Lapsed
- Application Refused
- Application Revoked
- Application Withdrawn
- License Altered
- License Revoked
- License Surrendered
- Licensed
- Unknown
- Unlicensed
- 100 Meter Buffer Zone


**1:10,560**

Site Highlighted in red denotes application

Printed under License No:6155  
 From The Ordnance Survey.  
 Copyright Government of Ireland 2000.  
 Unauthorised Reproduction is not permitted





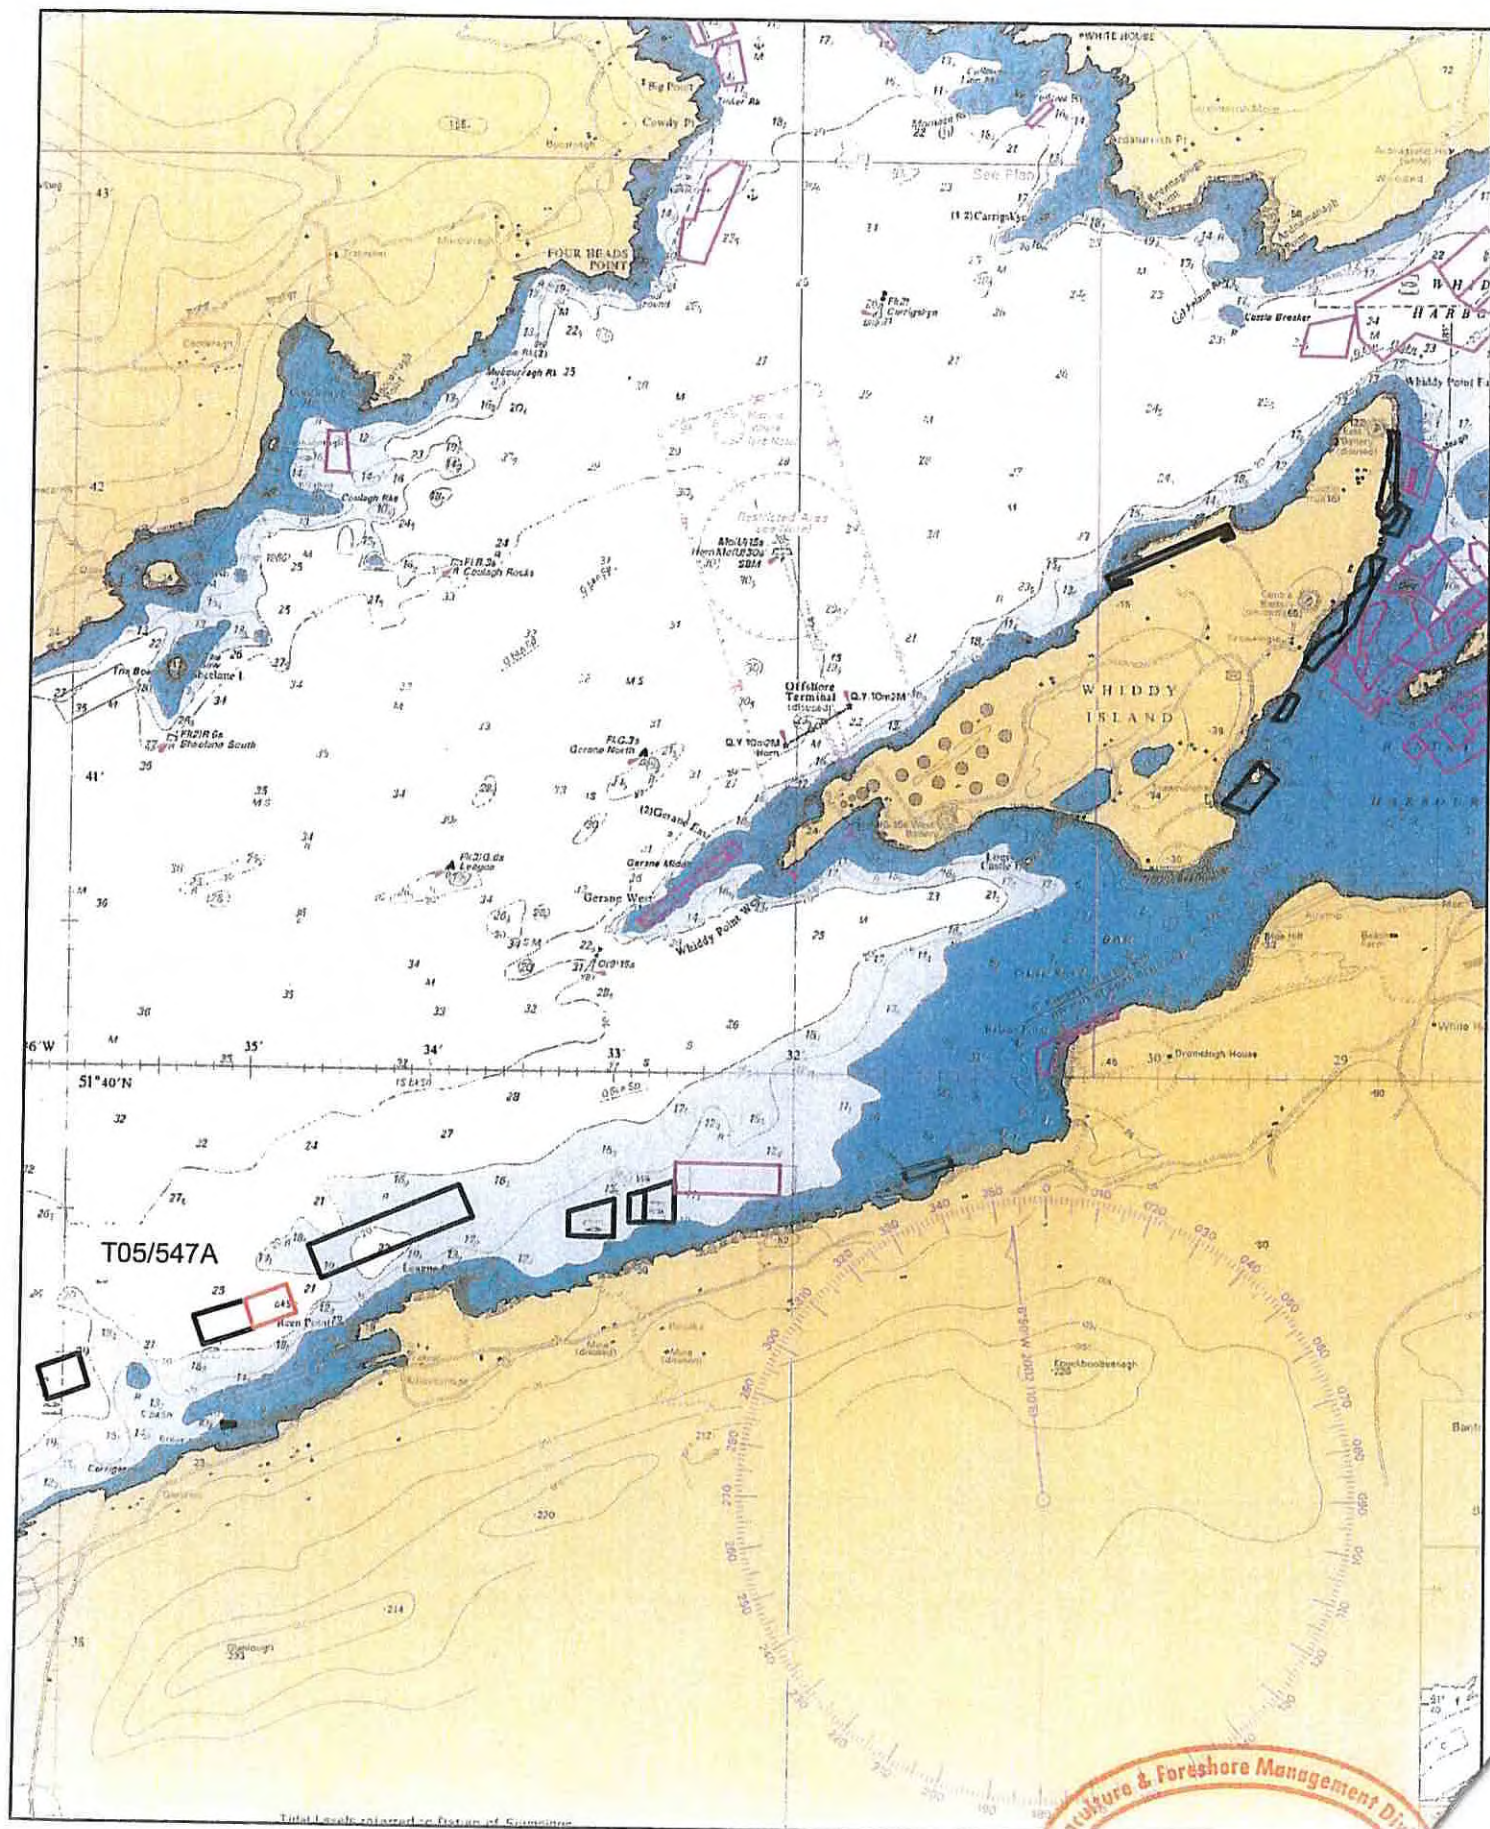

#### Aqua Culture Sites

##### Site Status

- Application
- Application Lapsed
- Application Refused
- Application Withdrawn
- License Altered
- License Revoked
- License Surrendered
- License
- Multiple
- Unlicensed

Aquaculture & Foreshore Management Division

19 APR 2012

Department of  
Agriculture,  
Food and the  
Marine  
Tahmnaigh  
Bia agus