



AQUACULTURE - LICENSING UNDER

FISHERIES (AMENDMENT) ACT 1997 as amended

and

FORESHORE ACT 1933 as amended



*Application Form for an Aquaculture and Foreshore Licence for
a single specific site.*

*If a Licence is required for more than one site a separate
application form must be completed for each site.*

Important Note

Section 4 of the Fisheries and Foreshore (Amendment) Act, 1998 (No. 54 of 1998) prohibits any person making an application for an Aquaculture Licence from commencing aquaculture operations until duly licensed under the Fisheries (Amendment) Act, 1997 (No. 23 of 1997), and provides that a breach of that prohibition will cause the application to fail.

A copy of an Environmental Impact Statement and Natura Impact Statement should be enclosed, if required, with all new, review and renewal applications. See Guidance Notes Section 3.

Aquaculture & Foreshore Management Division
Department of Agriculture, Food and the Marine
National Seafood Centre
Clonakilty, Co. Cork
P85 TX47
Telephone: (023) 8859500
Fax: (023) 8821782

Revised May 2018

AQUACULTURE AND FORESHORE LICENCE APPLICATION FORM, for purposes of
FISHERIES (AMENDMENT) ACT, 1997 and FORESHORE ACT, 1933

NB: The accompanying Guidance Notes should be read before completing this form.

Note: Details provided in Parts 1 and 2 will be made available for public inspection. Details provided in Parts 3 and 4 and any other information supplied will not be released except as may be required by law, including the Freedom of Information Act 1997 as amended.

**USE BLOCK CAPITALS IN BLACK INK
PLEASE**

For Office Use

Application Ref. No. T01/107

Date of Receipt (Dept. Stamp):

Type of Applicant (tick one)

Sole Trader

☐

Partnership

☐

Company

☒

Co-Operative

☐

Other Please specify-

☐

PART 1: PRELIMINARY DETAILS

Applicant's Name(s) COOLEY OYSTERS LTD.

1.

Address: MUCHGRANGE,

2.

Address: GREENORE,

3.

Address: DUNDALK,

4.

Address: CO. LOUTH
A91 FN50

Contact in case of enquiries (if different from above)	
Contact Name	DONAL FERGUSON
Organisation Name (if applicable)	
Address	MUCHGRANGE, GREENORE, DUNDALK, CO. DUBLIN A91 Y19R

PART 1: PRELIMINARY DETAILS

TYPE OF APPLICATION – please indicate relevant type of application This Application Form is valid for each type of application - <i>See Guidance Note 3.1</i>	
(i) Aquaculture Licence	<input checked="" type="checkbox"/>
(ii) Trial Licence	<input type="checkbox"/>
(iii) Foreshore Licence, if Marine Based	<input type="checkbox"/>
(iv) Review of Aquaculture Licence	<input type="checkbox"/>
(v) Renewal of Aquaculture Licence	<input type="checkbox"/>

TYPE OF AQUACULTURE

See Guidance Note 3.2

Indicate the relevant type of application with a tick.

(i) MARINE-BASED

- | | | |
|--|-------------------------------------|--------------------------|
| Finfish | <input type="checkbox"/> | Go to Parts 2.1 and 2.1A |
| Shellfish <i>Subtidal</i> | <input type="checkbox"/> | Go to Parts 2.2 and 2.2A |
| <i>Intertidal</i> | <input checked="" type="checkbox"/> | Go to Parts 2.2 and 2.2A |
| Seaweed/Aquatic Plants/Aquatic Fish Food | <input type="checkbox"/> | Go to Parts 2.3 and 2.3A |

(ii) LAND-BASED

- | | | | | |
|----------------|--------------------------|-------------------|--------------------------|--------------------------|
| Finfish | <input type="checkbox"/> | Shellfish | <input type="checkbox"/> | Go to Parts 2.4 and 2.4A |
| Aquatic Plants | <input type="checkbox"/> | Aquatic Fish Food | <input type="checkbox"/> | Go to Parts 2.4 and 2.4A |

(iii) TRIAL LICENCE

- | | |
|--------------------------|---|
| <input type="checkbox"/> | Go to appropriate Parts as above and to Part 2.5. |
|--------------------------|---|

2.2 MARINE-BASED SHELLFISH AQUACULTURE

When filling out this section refer also to 2.2A and Guidance Note 3.3 for information on Conditions and Documents required with this application type

Proposed Site Location TOI / 107

- (i) Bay: CARLINGFORD LOUGH
- (ii) County: LOUTH
- (iii) OS Map No: PERMIT NO: ONE 0001 001
- (iv) Co-ordinates of Site: (please specify coordinate reference system used e.g. Irish Grid (IG) or Irish Transverse Mercator (ITM) or Latitude/Longitude [in which case specify whether ETRS89 or WG84 etc.]
- 322 714, 309 820
- 322 902, 309 590
- 323 038, 309 343
- 323 168, 309 153
- (v) Size of Site (hectares): 6.2 Ha. 322 889, 309 356
- 322 714, 309 820.

(vi) Species (common and scientific name) and whether native or non-native species: (see Guidance Notes 3.3.1)

OYSTERS / CRASSOSTREA GIGAS / NON-NATIVE.

(vii) Whether production will be sub-tidal or inter-tidal?

INTER-TIDAL

(viii) Please supply details of (a) source of seed e.g. wild hatchery and location and (b) means of collection and introduction to culture.

FRANCE.

NB Importation of seed into the State or movement of seed within the State requires notification to the Marine Institute as per the Fish Health Authorisation Regulations – See Guidance Notes Section 6

(ix) Method of culture (rope, trestles – intensive; bottom – extensive; other) TRESTLE & BAG SYSTEM

(x) Proposed number of lines/ropes/trestles as per site layout drawing

1,200 TRESTLES & 7200 BAGS.

(xi) Proposed Production Tonnage:

Year 1	<u>30t</u>	Year 2	<u>35t</u>	Year 3	<u>40t</u>	Year 4	<u>40t</u>	Year 5	<u>40t</u>
--------	------------	--------	------------	--------	------------	--------	------------	--------	------------

(xii) (a) Please outline the reasons for site selection:

EXPERIENCE OVER THE LAST 35 YEARS HAS SHOWN
SITE IS VITAL FOR PRODUCING MARKETABLE OYSTERS.

(b) If using trestles please outline the physical characteristics of the site which make it suitable for using trestles

EASE OF ACCESS AS IT IS ADJACENT TO THE FACTORY, FIRM LEVEL BASE, CLASS 'A' WATERS.

(xiii) Is it intended that the product is for direct human consumption or half grown? Please specify

DIRECT HUMAN CONSUMPTION.

(xiv) How will the visual impact issues of the flotation devices for the proposed application be addressed?

N/A.

(xv) Is the site located in Designated Shellfish Waters Area? (Refer to Guidance Note 3.3.2)

Yes



No



If yes give details.

CARLINGFORD LOUGH SPA AREA 004078

If no outline the reasons why you believe the site suitable for the proposed aquaculture, notwithstanding its location outside Designated Shellfish Waters Area?

N/A

(xvi) Has the area been classified under Food Safety Legislation? (For Bivalve Molluscs) What is the current classification of the area for the proposed species applied for?

CLASS 'A'

(xvii) Is the site located in/adjacent to a sensitive area e.g. SPA (Special Protection Area) or SAC (Special Area of Conservation) i.e. a Natura 2000 site? (Refer to Guidance Note 3.3.1- Natura 2000 sites)

SITE ADJACENT TO NATURA 2000 SITE AND IN THE CARLINGFORD LOUGH SPA AREA 004078

(xviii) Are there known sources of pollution in the vicinity e.g. sewage outfall?
If yes please give full details.

Yes ☒ No

NO POLLUTION

(xix) Methods used to harvest the shellfish and details of any subsequent processing of shellfish

TRACTORS & TRAILERS

(xx) Describe any proposed purification facilities to be used:

PURIFICATION FACILITIES IN PLACE.

(xxi) What are the main predators of the species to be cultivated?

N/A

(xxii) Describe the method(s) which will be used to control them

N/A

See Part 2.2A for details of documentation to be included with this application type

2.2A DOCUMENTATION REQUIRED FOR MARINE-BASED SHELLFISH AQUACULTURE

(to be included separately with a Licence Application for a new site or for a renewal or review of an existing Licence)

1. **An appropriate Ordnance Survey Map (recommendation is a map to the Scale of 1:10,000/1:10,560, i.e. equivalent to a six inch map).** Note: The proposed access route to the site from the public road across tidal foreshore must also be shown on the map.
2. **Scale drawing of the structures to be used and the layout of the farm.**
The proposed site drawings must illustrate all site structures above and below the water including mooring blocks. (recommended scales normally 1:100 for structures and 1:200 for layout) (See Guidance Note 3.3.2)
3. **The prescribed application fee (See Guidance Note Section 4)**
4. **If the applicant is a limited Company within the meaning of the Companies Act 1963, as amended, the Certificate of Incorporation and Memorandum and Articles of Association**
5. **If the applicant is a Co-operative, the Certificate of Incorporation and Rules of the Co-operative Society**
6. **Environmental Impact Statement (if required) in certain cases- See Guidance Notes Section 3.3.1**
7. **Alien Species dossier (where required) – See Guidance Notes Section 3.3.1**

NOW COMPLETE PARTS 2.6, 3, 4 AND 5 PLEASE

**2.6 Employment, Qualifications, Experience, etc
TO BE FILLED IN BY ALL AQUACULTURE APPLICANTS**

(i) Please provide details of experience/qualifications of the applicant and any key personnel which are relevant to the aquaculture now proposed:

THE DIRECTORS DONAL FERGUSON AND AMBROSE JNR. FERGUSON HAVE A WEALTH OF EXPERIENCE AND HERITAGE, AS THEY HAVE BEEN OYSTER FARMING FOR OVER 35 YEARS. THEY ARE CONFIDENT THAT THEY WILL SUCCESSFULLY CONTINUE TO MANAGE THEIR PROGRESSIVE BUSINESS IN THE FUTURE. THE KNOWLEDGE AND CONTACTS THAT HAVE BEEN BUILD UP OVER THE YEARS HAS BEEN INVALUABLE TO SUSTAINING THE BUSINESS FOR THE LAST 35 YEARS.

(ii) If a new application please provide details of projected employment creation during first four years of the proposed aquaculture project:

(iii) In the case of a renewal please provide current and future details:

PROPOSED SITE WILL ALLOW TO INCREASE UP TO 2 EMPLOYEES FULL TIME AND SOME PART TIME

FULLTIME JOBS

Year 1:	8	Year 2:	8	Year 3:	10	Year 4:	11
---------	---	---------	---	---------	----	---------	----

PART TIME JOBS

Year 1:	9	Year 2:	9	Year 3:	11	Year 4:	11
---------	---	---------	---	---------	----	---------	----

PART 3 D. LIMITED COMPANY


Company Name: COOLEY OYSTERS LTD.


Address: MUCHGRANGE, GREENORE

DUNDALK, CO. DUBLIN A91 PN50

Company Registered No. (CRO No.) 564961

VAT No. IE 3384 072 CH

 Phone No. 

 Mobile No. 

E-mail Address: ferfish@hotmail.com

Please list below the names and Personal Public Service No's of the Directors of the Company

Name: DONAL FERGUSON Personal Public Service No. 

Name: AMBROSE JNR. FERGUSON Personal Public Service No. 


Name: Personal Public Service No.

Name: Personal Public Service No.

Please list below the names and Personal Public Service No.'s of the Shareholders in the Company and the percentage shareholding held in each case

Name: DONAL FERGUSON Personal Public Service No. 

% Shareholding: 50 %

 Name: AMBROSE JNR. FERGUSON Personal Public Service No. 

% Shareholding: 50 %

Name: Personal Public Service No.

% Shareholding:

Name: Personal Public Service No.

% Shareholding:

PART 5: DECLARATION AND SIGNING

NB: Refer to Guidance Note Section 3.5 and Section 4 - Guidance on Declaration and Signing and Annual Aquaculture and Foreshore Licence Fees

If this is a renewal/review have you met all licence conditions of the existing aquaculture licence? If applicable, explain why you have not complied with all conditions:

N/A.

I/We hereby declare the information provided in Parts 1, 2, 3 and 4 above to be true to the best of my/our knowledge and that I am over 18 years of age. I/We enclose an application fee* of € _____ with this application.

Signature(s) of Applicant(s):
(Please state capacity of persons
signing on behalf of a Company/Co-op)

1. DONAL FERGUSON



Cooley Oysters Ltd

VAT No: IE 3384072CH
Approval No: IE LO 0012EC
Tel: +353 876486162

2. AMBROSE JNR. FERGUSON



Date: 25/03/2019

**NB All persons named on this licence application must sign and date this application form.
Only the existing licence holder(s) can apply for the renewal/review of an Aquaculture Licence.**

*Preferred method of payment is by cheque or bank draft. The fee should be made payable to the Department of Agriculture, Food and the Marine.

Refer to Guidance Note Section 4 - Guidance on Aquaculture and Foreshore Licence Fees

The application form should be forwarded, with the required documents and application fee, to:

Aquaculture Licensing
Aquaculture & Foreshore Management Division
Department of Agriculture, Food and the Marine
National Seafood Centre
Clonakilty
Co. Cork
P85 TX47

1 NO. SITE AT CARLINGFORD LOUGH CO.LOUTH

Co-ordinates & Area

Site T01/107A (6.2439 Ha)

The area seaward of the high water mark and enclosed by a line drawn from Irish National Grid Reference point

322775, 309836 to Irish National Grid Reference point
322860, 309671 to Irish National Grid Reference point
322902, 309588 to Irish National Grid Reference point
323042, 309336 to Irish National Grid Reference point
323174, 309151 to Irish National Grid Reference point
322889, 309357 to Irish National Grid Reference point
322714, 309820 to the first mentioned point.

323000


324000

310000

310000

309000

309000

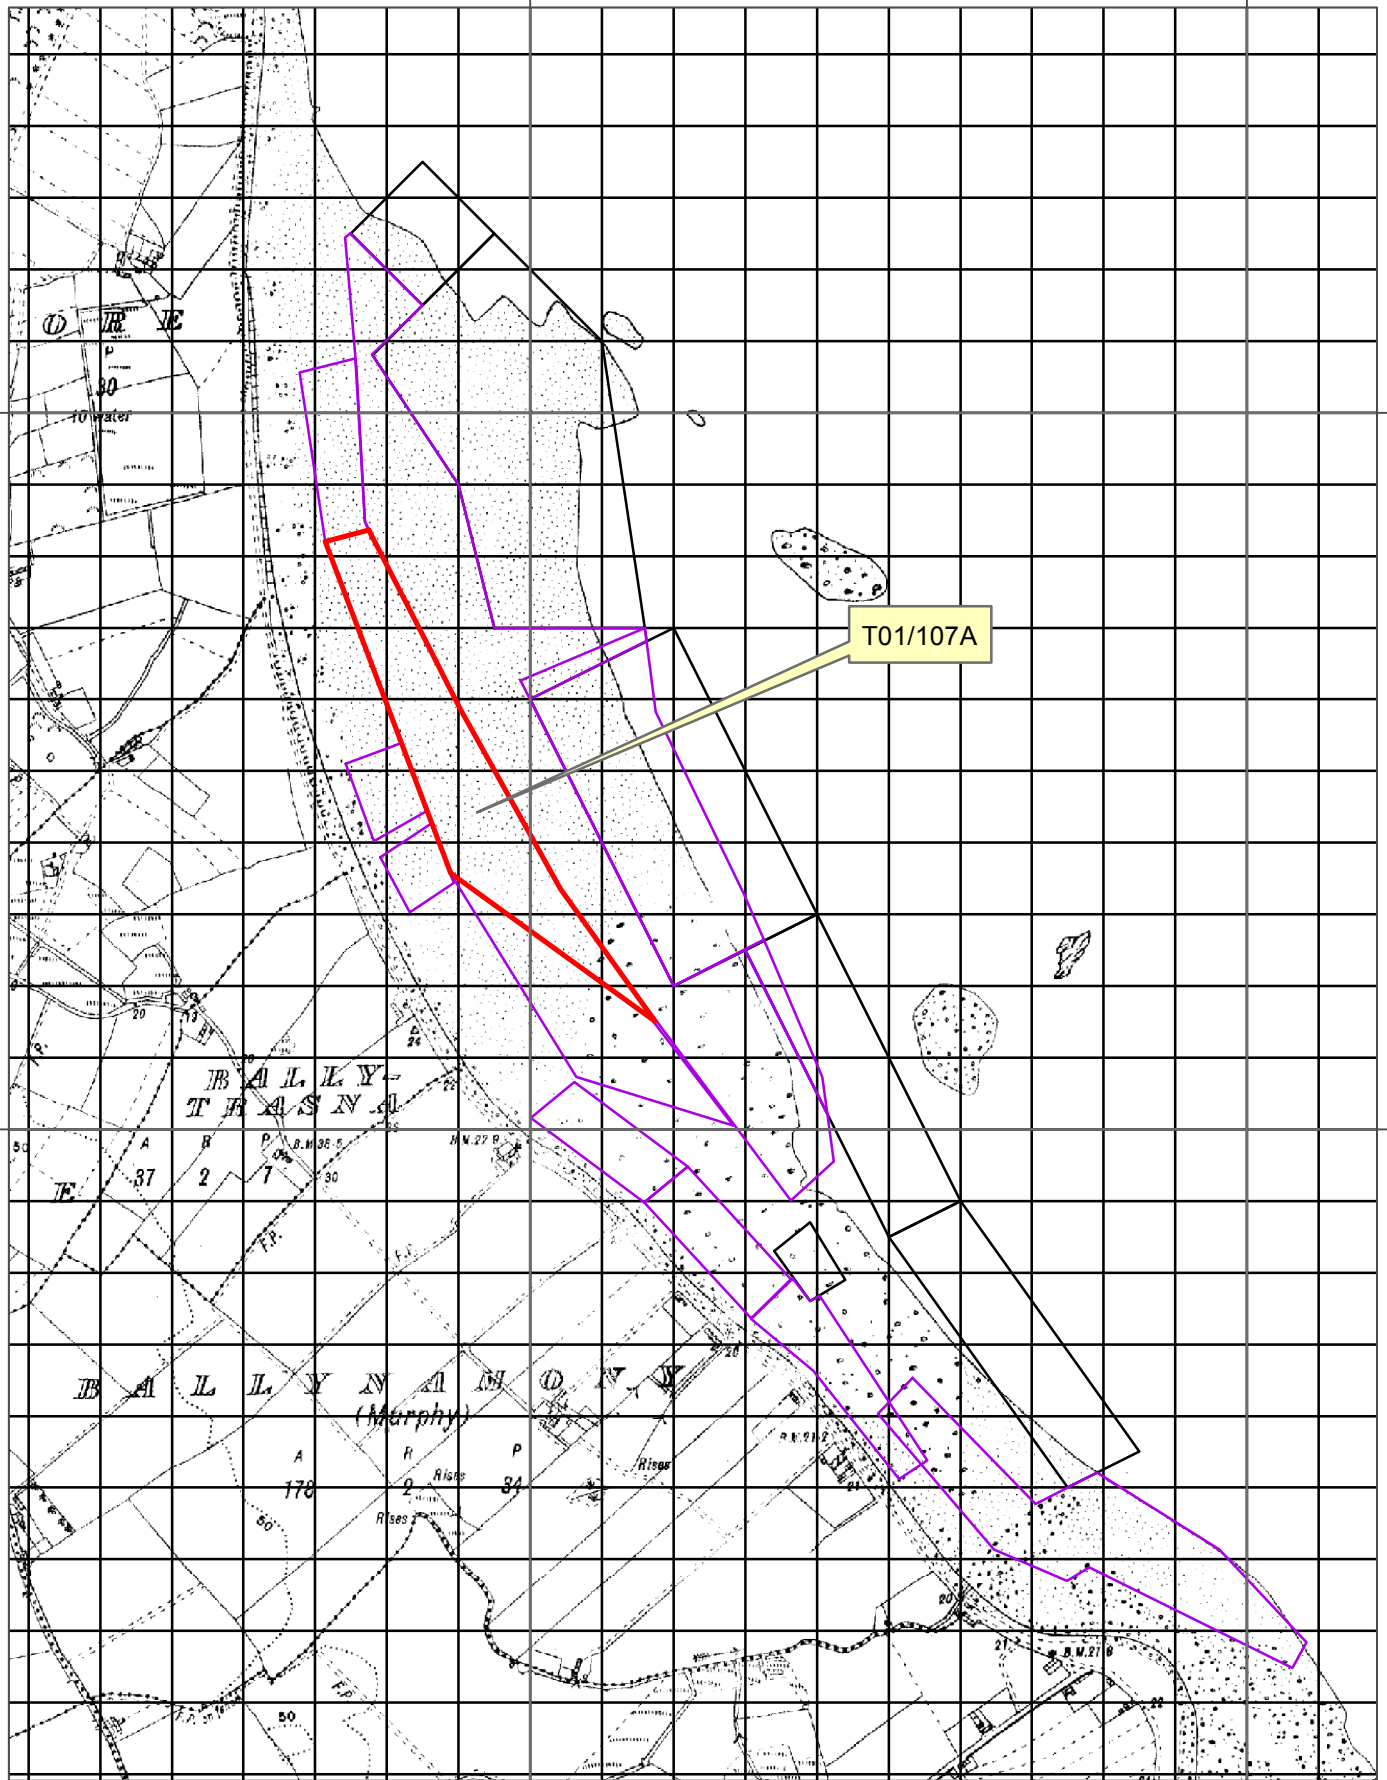

323000

324000

Aqua Culture Sites

<all other values>

Site_Status

- Under Appeal
- Application
- Lapsed
- Licensed
- Refused
- Revoked
- Surrendered
- Withdrawn
- 100 Meter Reference Grid


1:10,560

Sites highlighted in red denotes Application

Ordnance Survey Ireland Licence No. EN 0076419
 © Ordnance Survey Ireland/Government of Ireland



An Roinn Talmhaíochta,
 Bia agus Mara
 Department of Agriculture,
 Food and the Marine

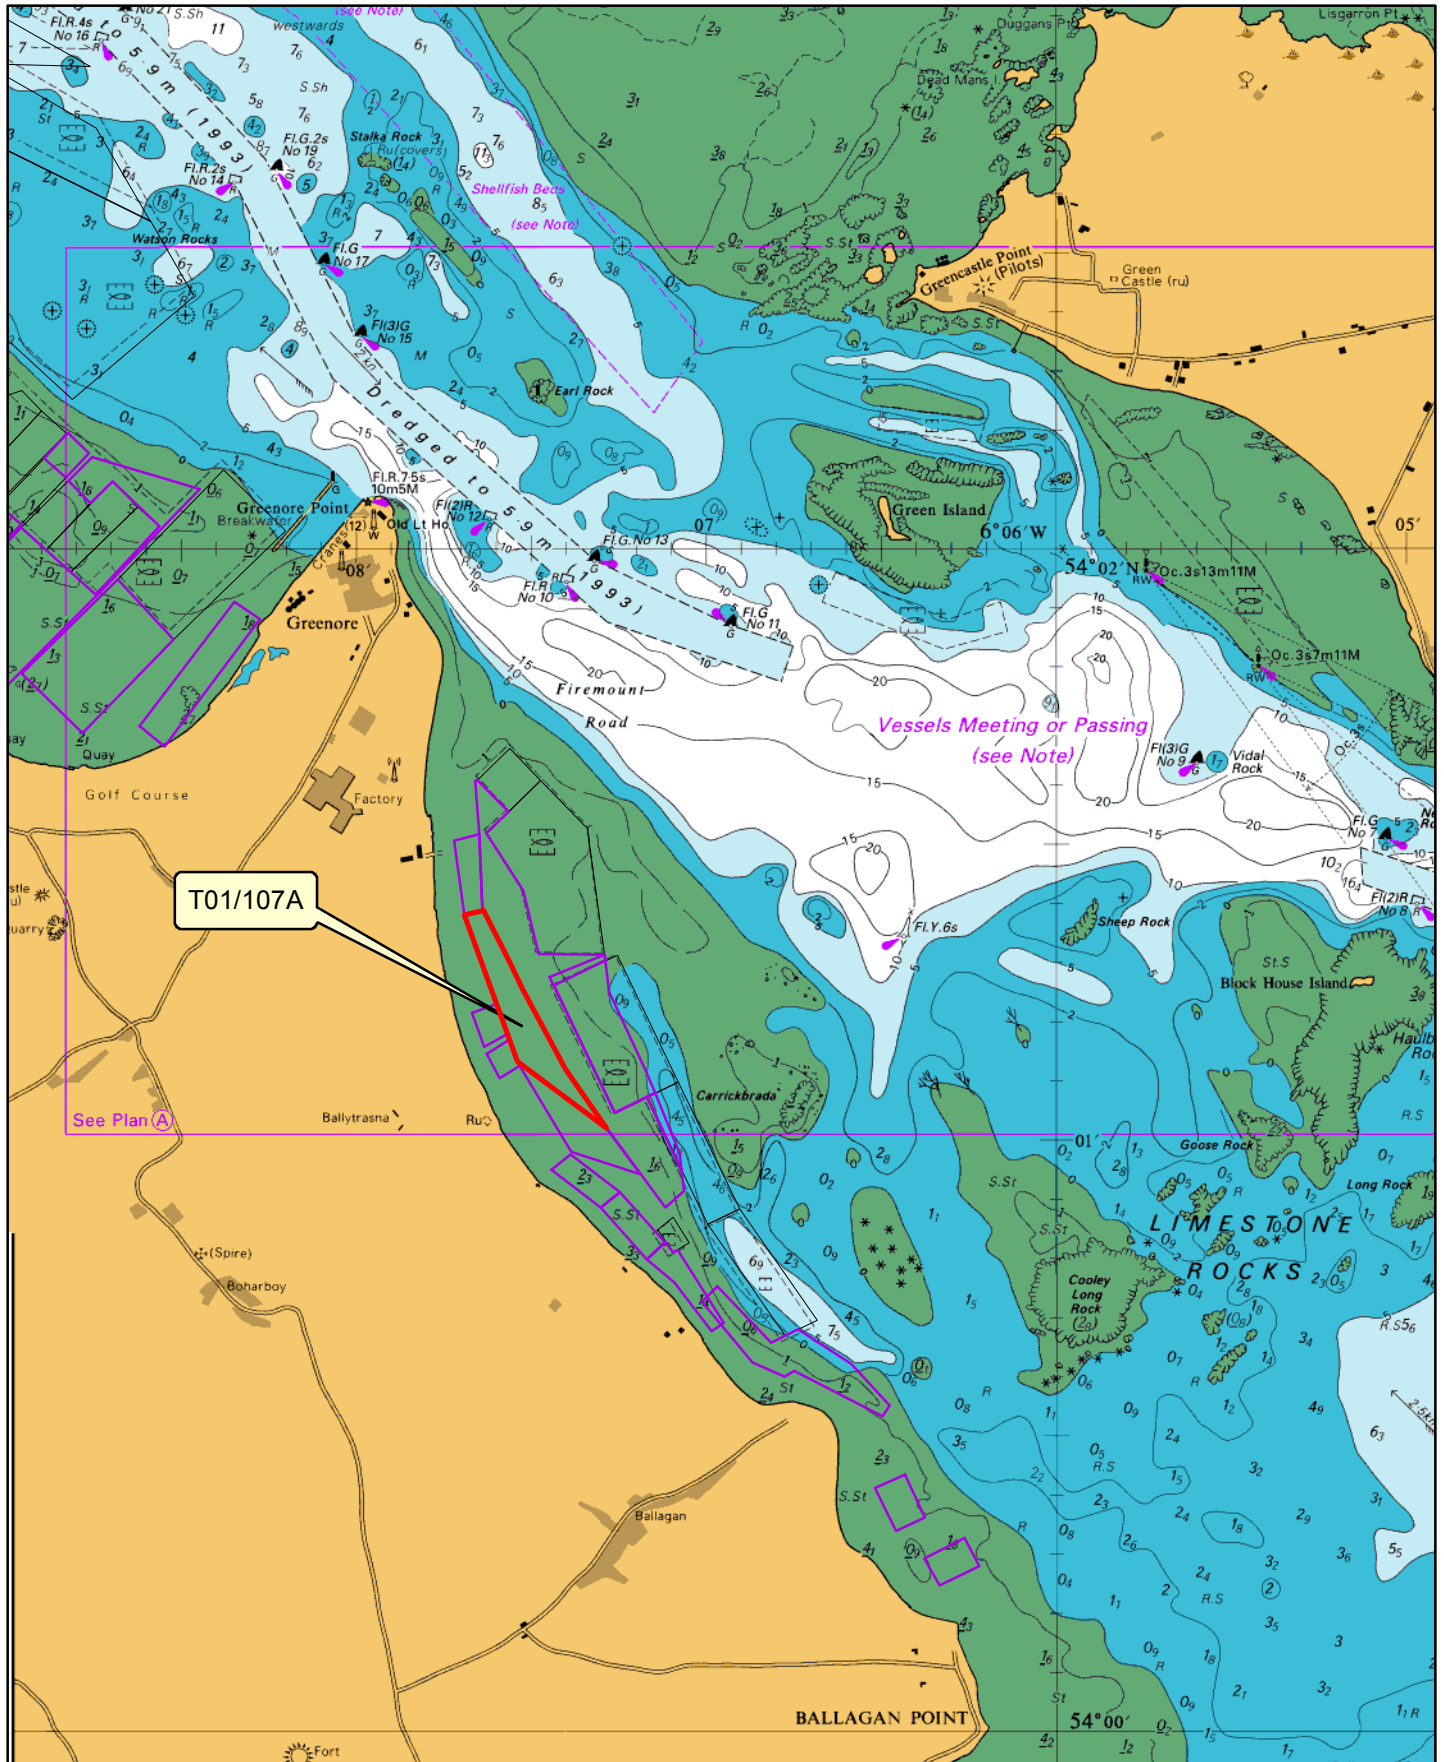

1:24,000

Sites highlighted in red denotes Application



Part of Admiralty Chart No =2800-0
Not to be used for Navigation

Aqua Culture Sites
<all other values>
Site_Status

- Under Appeal
- Application
- Lapsed
- Licensed
- Refused
- Revoked
- Surrendered
- Withdrawn



**An Roinn Talmhaíochta,
Bia agus Mara**
Department of Agriculture,
Food and the Marine

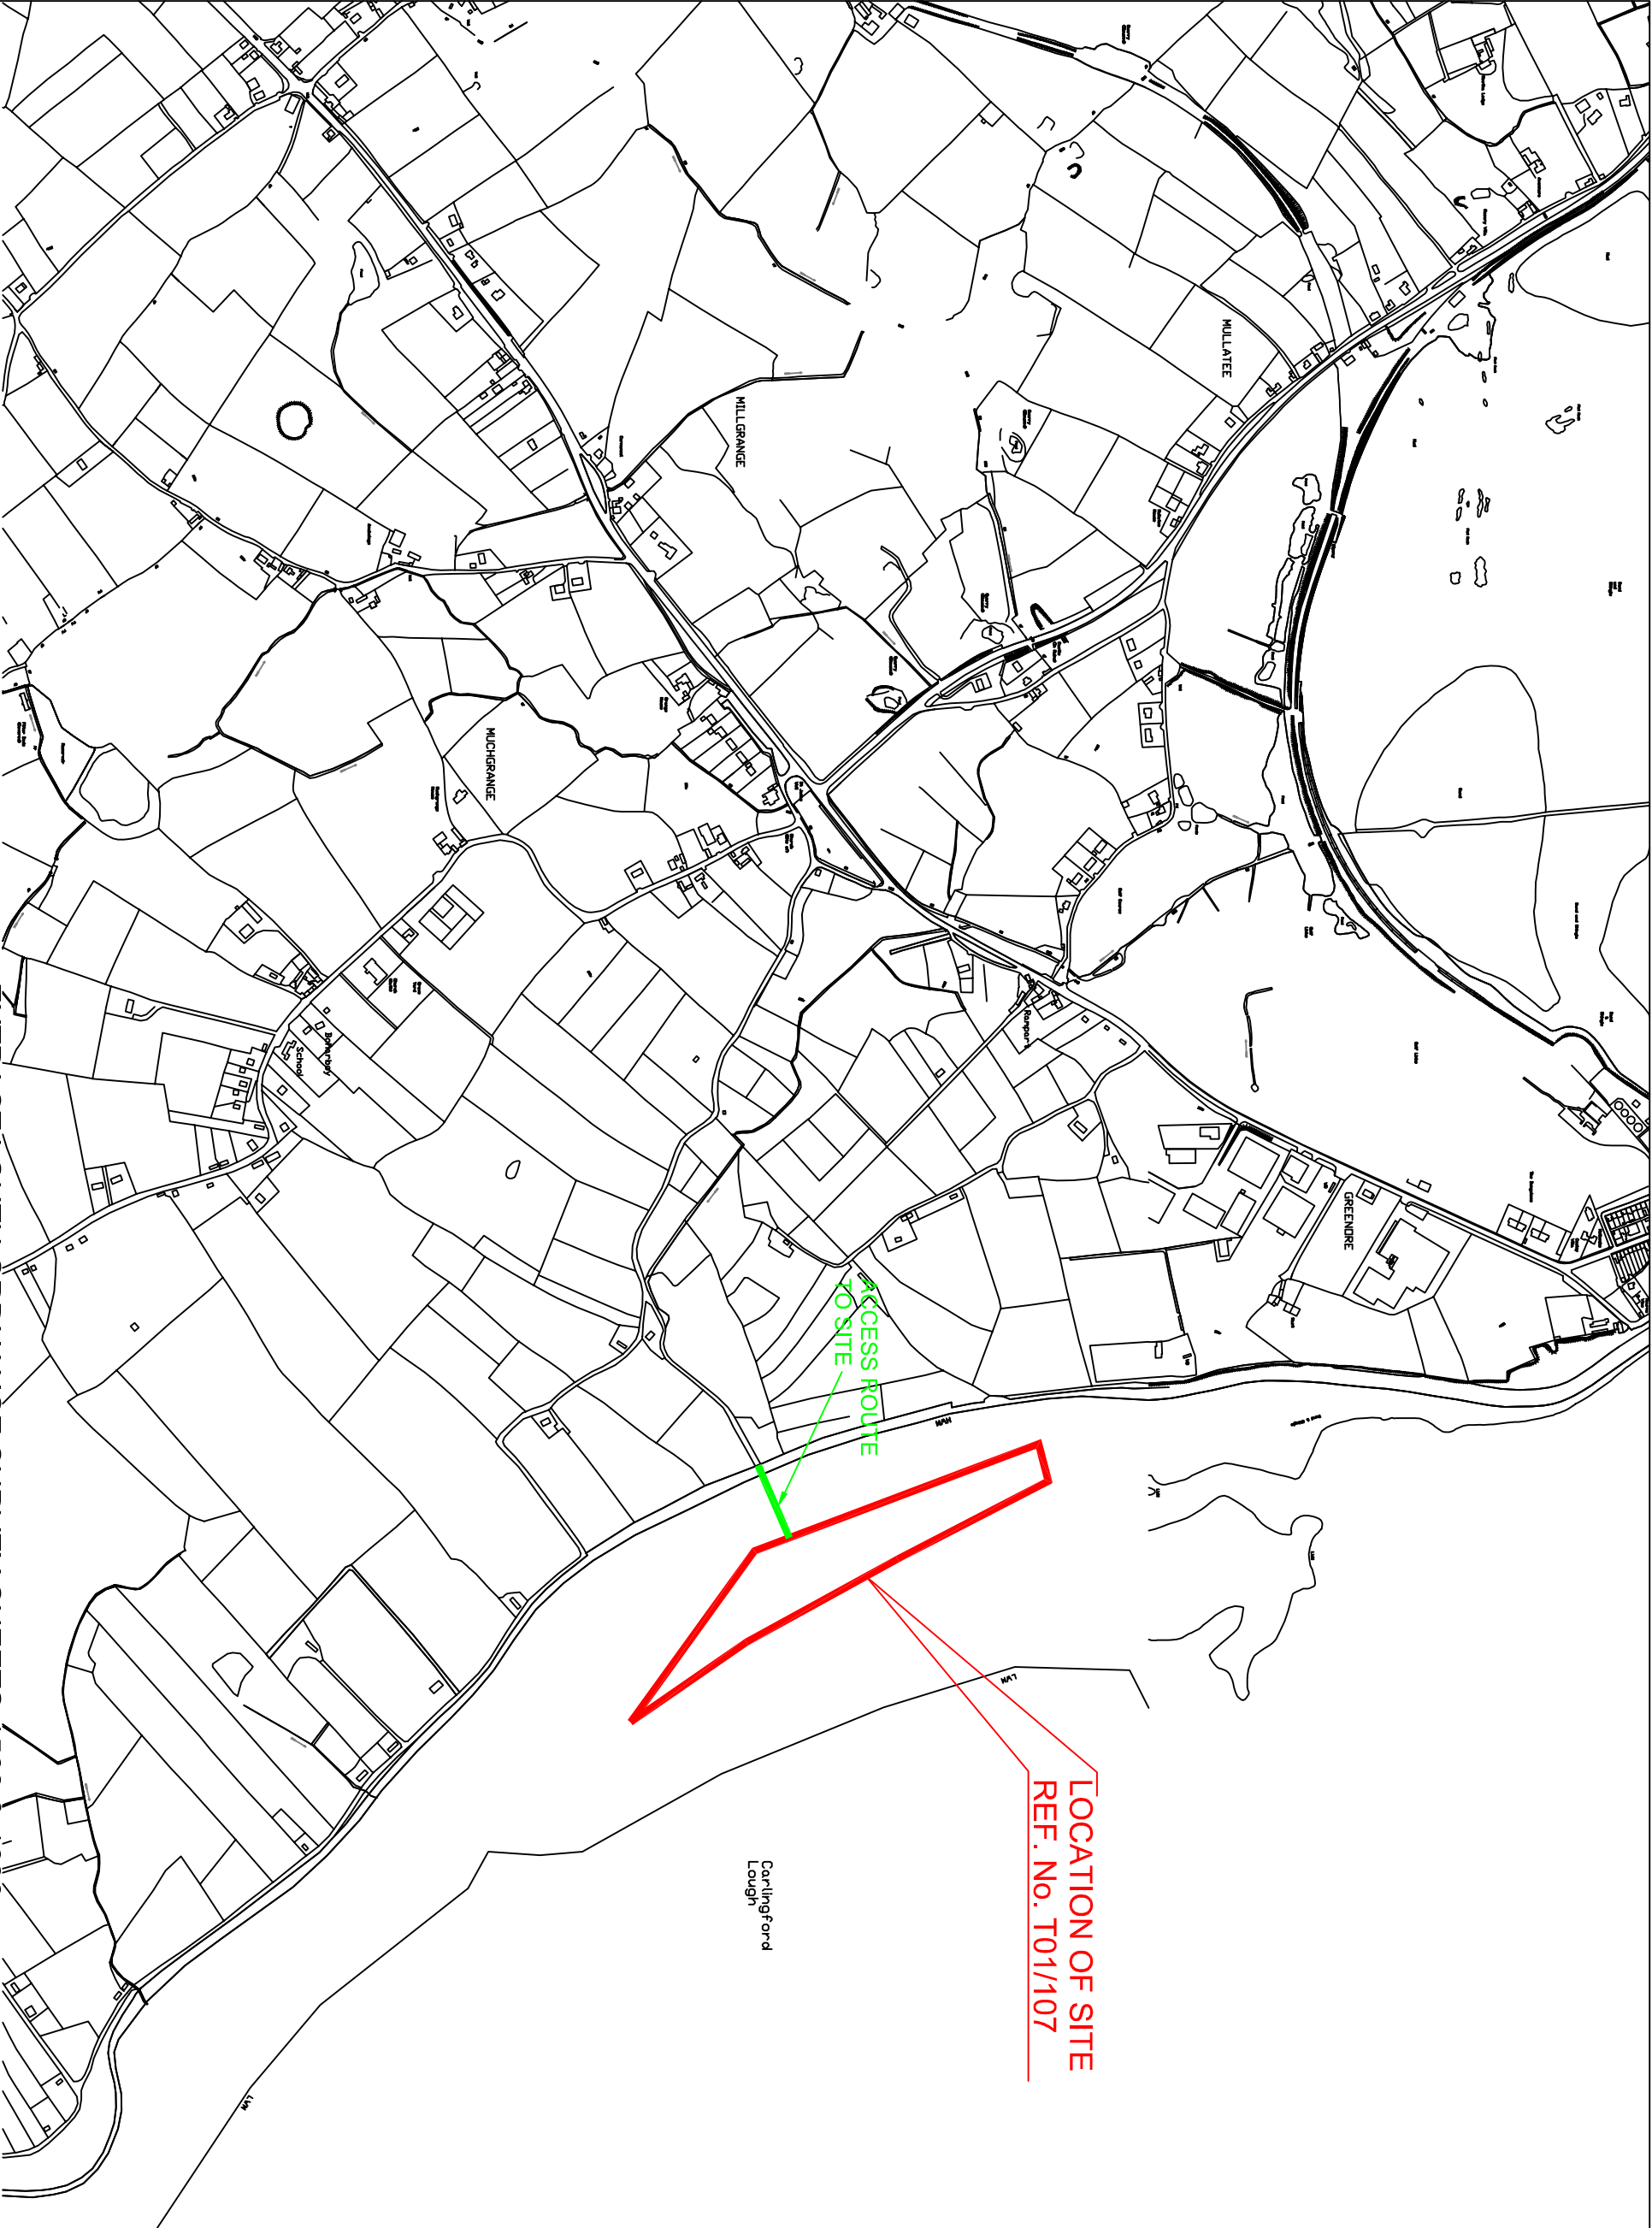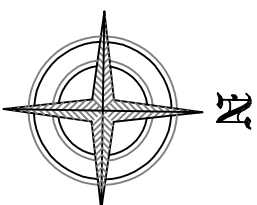

APPLICATION SITE - LOCATION MAP

SCALE 1 : 10560

EXTRACT LOUTH ORDNANCE SURVEY SHEETS 1568 & 1636

THIS DOCUMENT IS FOR PLANNING PURPOSES ONLY AND THEREFORE IS LIMITED IN ITS CAPACITY TO CONVEY THE TOTAL INFORMATION. ANY WORKS CARRIED OUT WHICH IS NOT COVERED HERE WILL BE THE RESPONSIBILITY OF THE PERSON CARRYING IT OUT. AS THESE DRAWINGS ARE PREPARED AS PLANNING DRAWINGS ONLY, IT IS STRONGLY ADVISED THAT ANY WORKS CARRIED OUT SHOULD BE IN ACCORDANCE WITH THE RELEVANT REGULATIONS IN ORDER THAT FULL WORKING DRAWINGS, DETAILS AND SPECIFICATIONS BE PREPARED.

ALL WORKS TO BE CARRIED OUT STRICTLY IN ACCORDANCE WITH CURRENT BUILDING REGULATIONS.

Rev	Date	Description	By

COOLEY OYSTERS LTD

Project
AQUACULTURE & FORESHORE LICENCE
AT CARLINGFORD LOUGH, CO. LOUTH


Title

SITE LOCATION MAP

APPLICATION REF. NO. T01/107

Scales
As Shown

Drawn By:	Date
Colm Holmes	February 2019

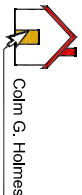


Colm G. Holmes
& Associates Ltd
cgh@cghe
Beaumont
Jenkinsonstown,
Dundalk,
Co. Louth.
Tel: 042 9380557
Fax: 042 9380557
Mobile: 087 9793339

This part of this document may be reproduced or transmitted in any form or by any means
electronic or mechanical, including photocopying and recording, or by any information
storage or retrieval system, without the written permission of Colm G. Holmes & Associates Ltd as
indicated by the copyright notice on the title page of this document. Any reproduction or
transmission in any form or by any means without the written permission of Colm G. Holmes & Associates Ltd as
indicated by the copyright notice on the title page of this document is prohibited.

Drawing No.


DF15 - 001.

Revision

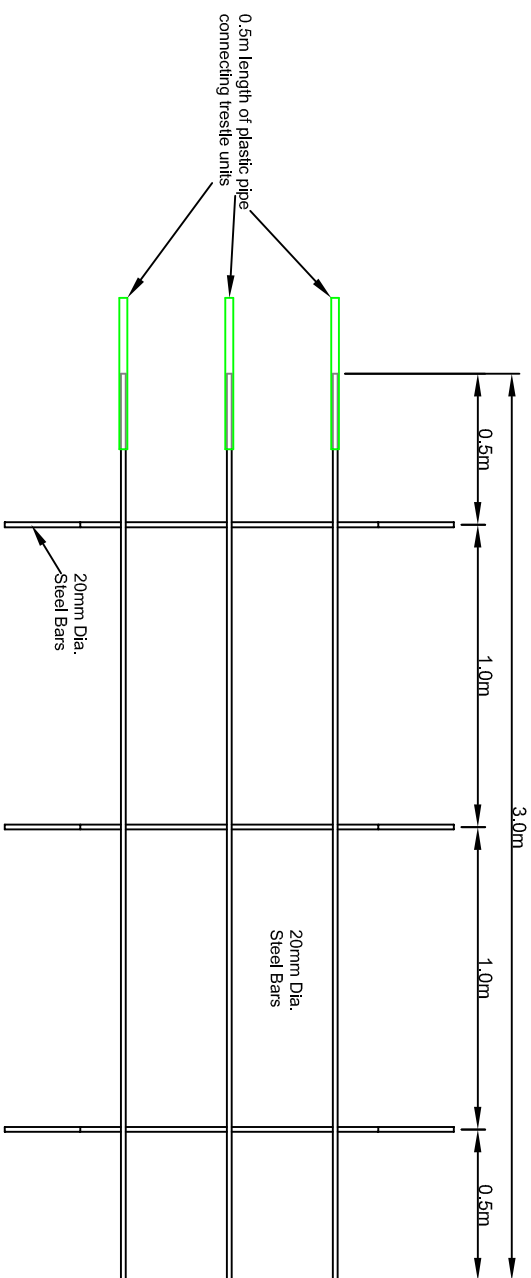


PLAN - bags not shown for clarity

SCALE 1 : 25

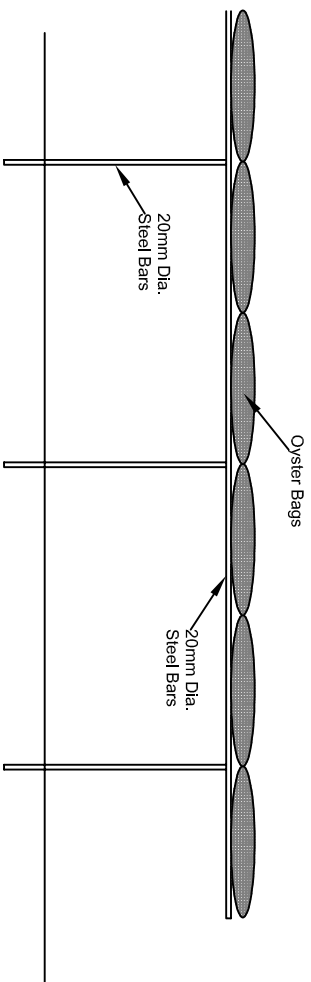


LONGITUDINAL SECTION

SCALE 1 : 25

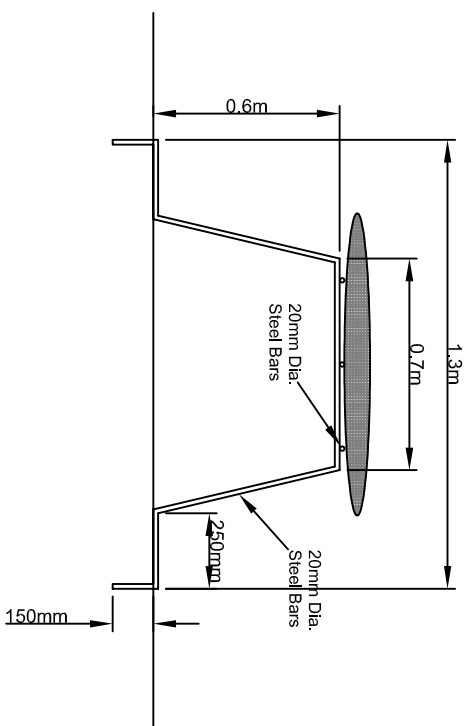


CROSS SECTION

SCALE 1 : 25

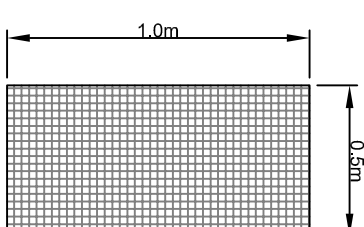


TYPICAL OYSTER BAG

SCALE 1 : 25

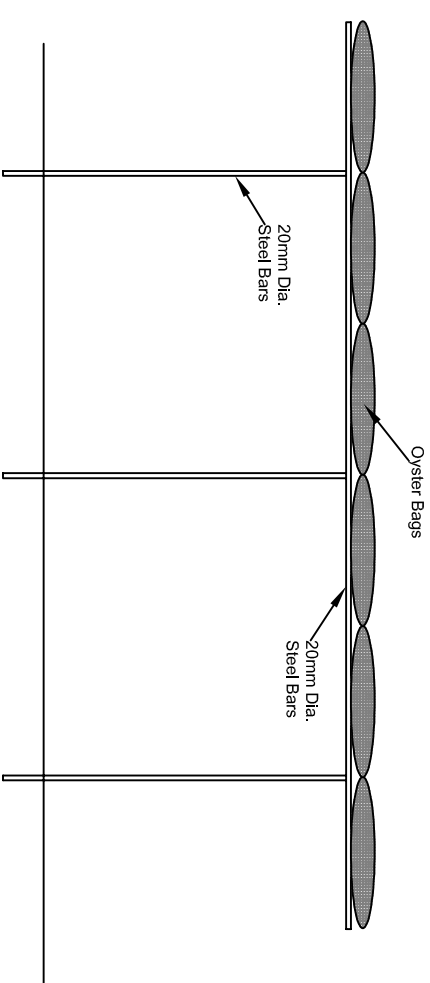

LONGITUDINAL SECTION

SCALE 1 : 25

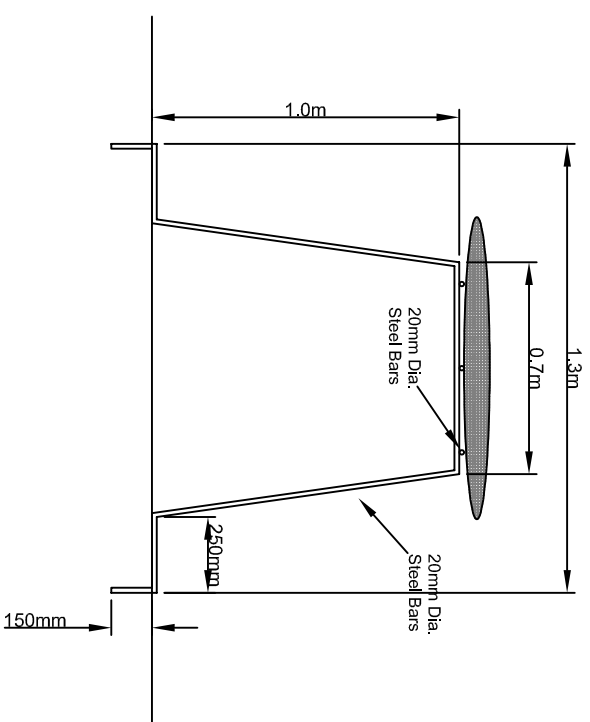

CROSS SECTION

SCALE 1 : 25

ALL WORKS TO BE CARRIED OUT STRICTLY IN ACCORDANCE WITH CURRENT BUILDING REGULATIONS.

Rev	Date	Description	By


Client	
Project	<u>COOLEY OYSTERS LTD</u> AQUACULTURE & FORESHORE LICENCE AT CARLINGFORD LOUGH, CO. LOUTH

Title

DETAILS OF TRESTLES

APPLICATION REF. No. T04/107

As Shown	
Drawn By: Colin Holmes	Date February 2019



 Beaman,
 Jennifer,
 Dunlark,
 Co. Louis.
 Tel: 042 3390657
 Fax: 042 3390657
 Mobile: 067 9793339
 colin@gah.ie

No part of this document may be reproduced or transmitted in any form or by any means
 electronic or mechanical, including photocopying and recording, or by any information
 storage and retrieval system, except as may be permitted in writing by G. Associates, LLC.
 This copyright notice shall appear for use on the paper for which this document was originally
 prepared.

Drawing No. **DF15-003.** Revision

THIS DOCUMENT IS FOR PLANNING PURPOSES ONLY AND THEREFORE IS LIMITED IN ITS CAPACITY TO CONVEY THE TOTAL INFORMATION ANY WORKS CARRIED OUT WHICH IS NOT COVERED HERE WILL BE THE RESPONSIBILITY OF THE PERSON CARRYING IT OUT. AS THESE DRAWINGS ARE PREPARED AS PLANNING DRAWINGS ONLY, IT IS STRONGLY RECOMMENDED THAT BEFORE ANY WORK COMMENCES, THE COMPANY BE CONSULTED, IN ORDER THAT FULL WORKING DRAWINGS, DETAILS AND SPECIFICATIONS BE PREPARED.