




556453 N ITM

493659 E ITM

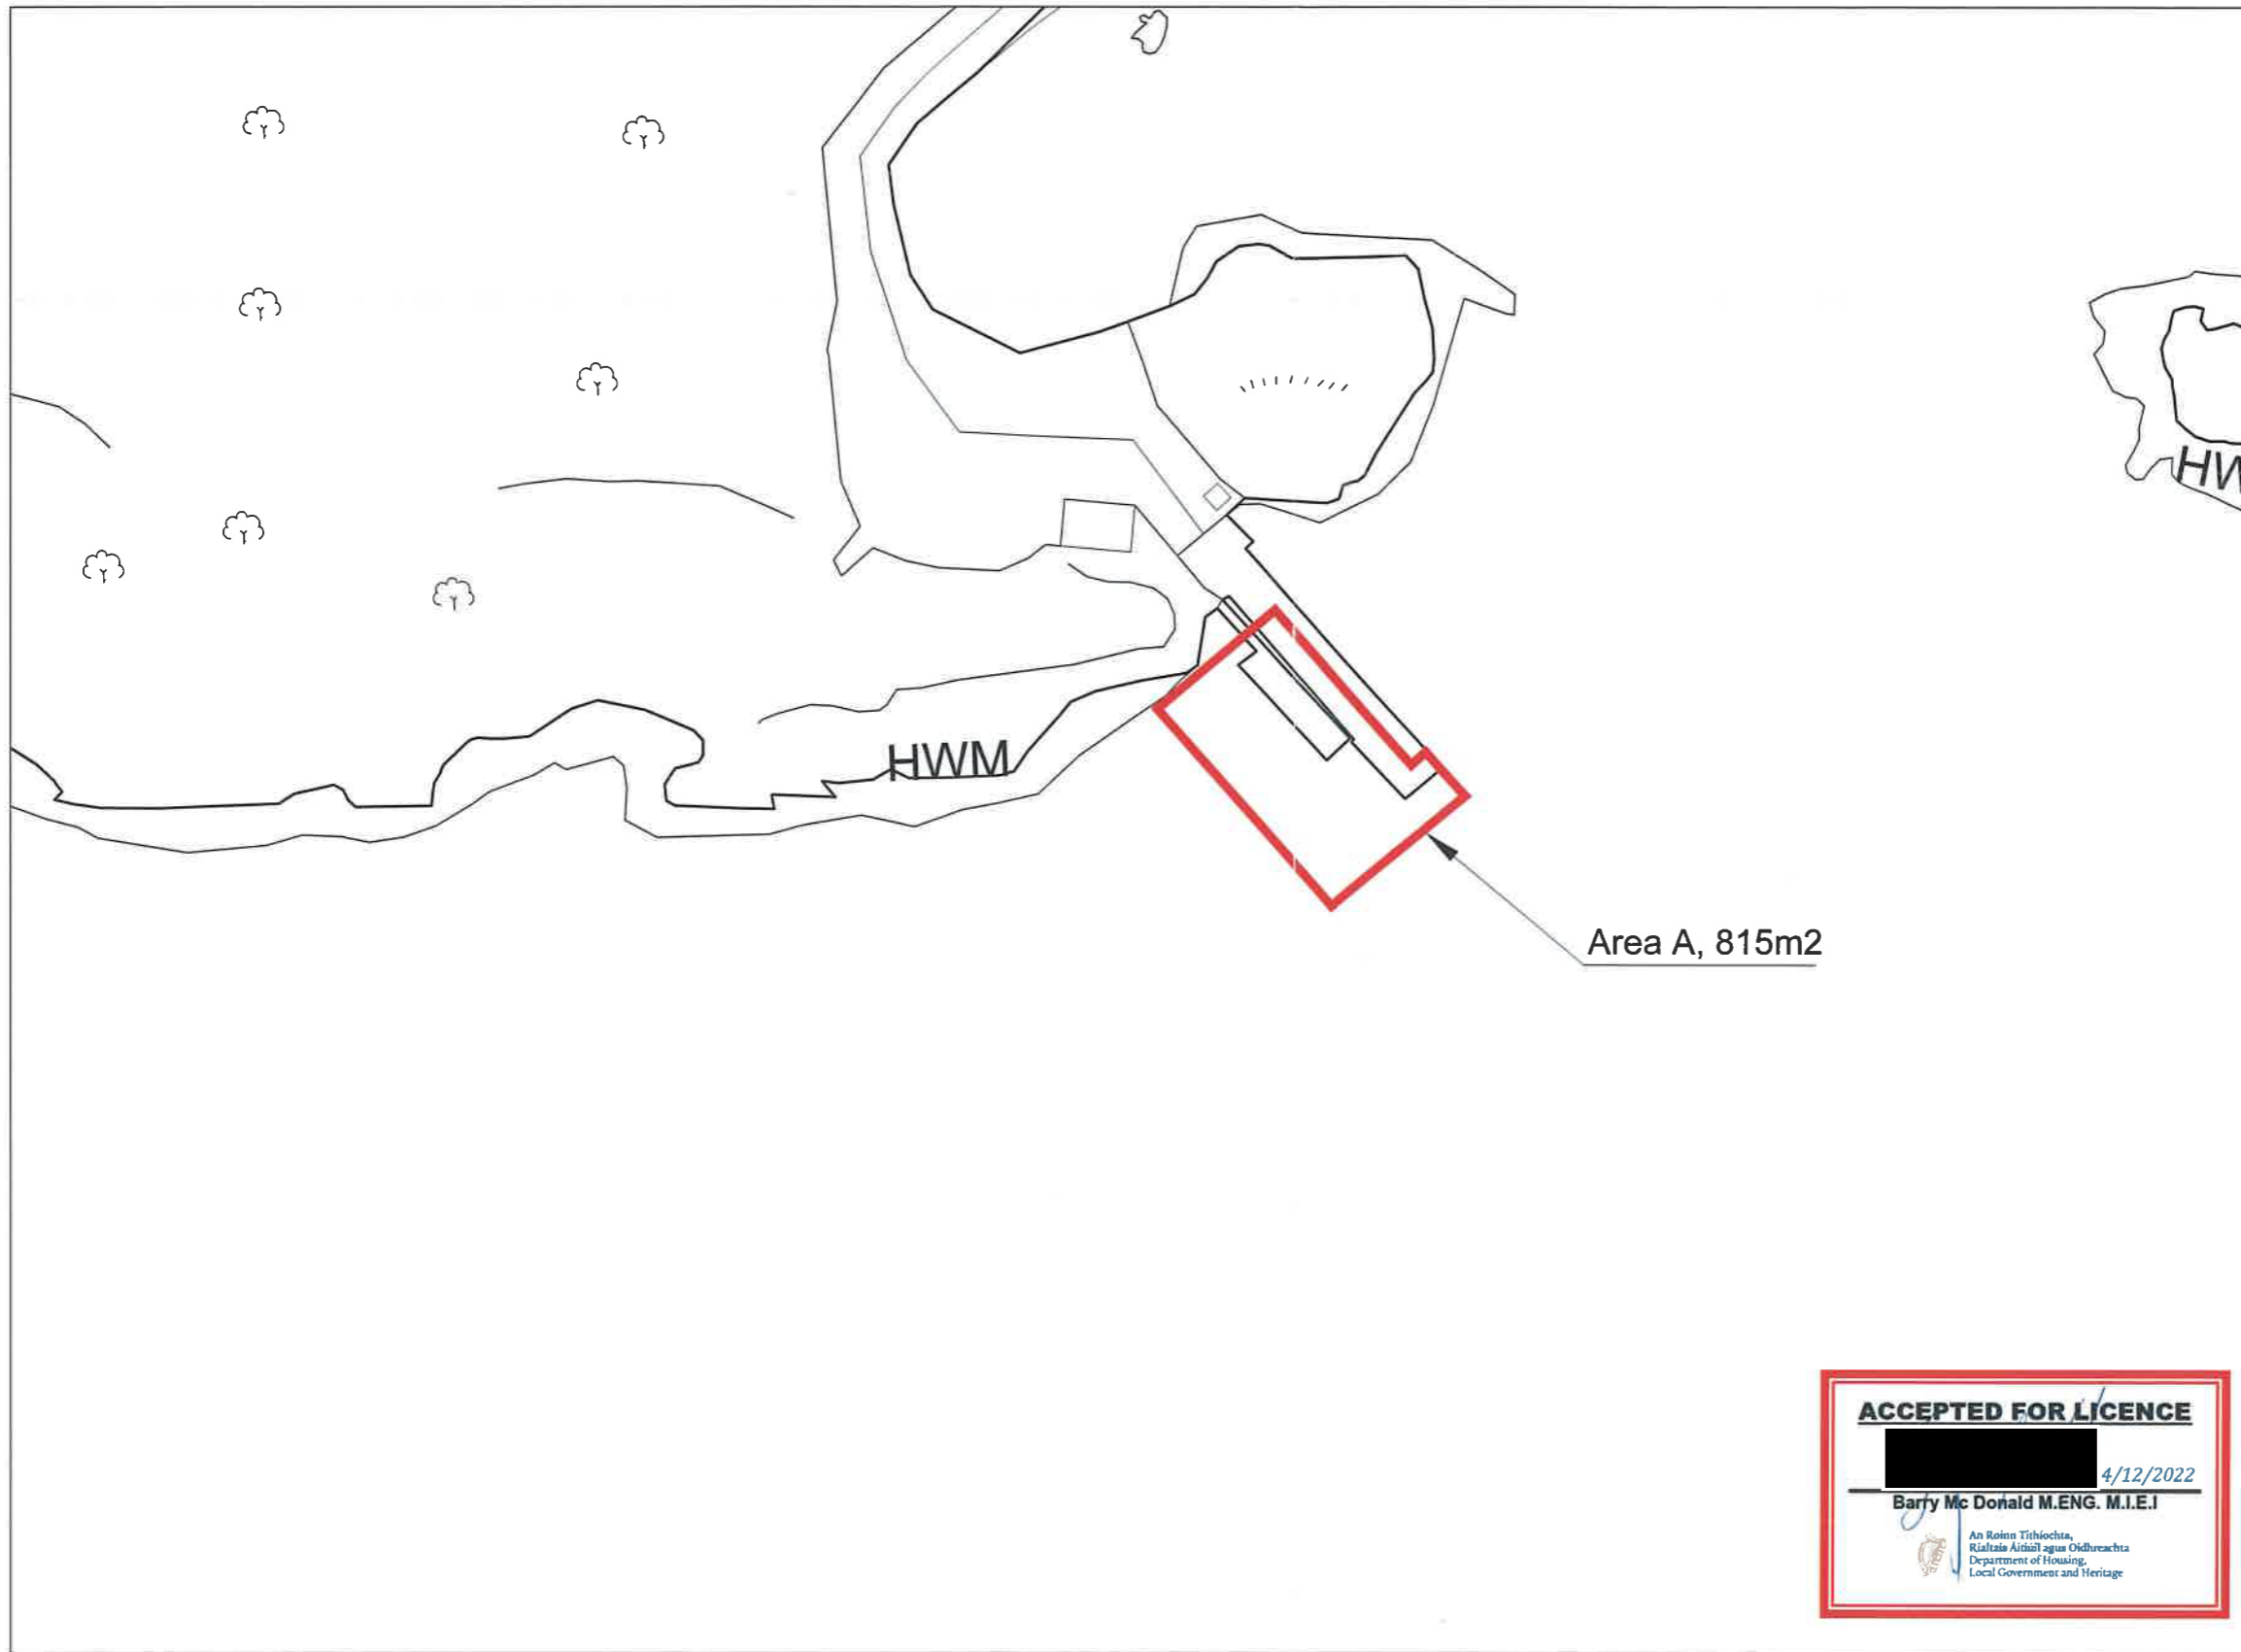

Area A, 815m2



FORESHORE LICENCE MAP
FS 006970
SCALE 1:1000

Ordnance Survey Ireland License No. EN 0015721
© Ordnance Survey Ireland Government Of Ireland

Eoin Lucey BE C Eng MIEI,
Chartered Engineer,
Malachy Walsh and Partners,
Park House,
Bessboro Road,
Blackrock,
Cork.
Date: 05.01.2021

Area over which Foreshore Licence Is Being Sought
= 815m2

Legend

Boundary to which this application applies

Reference Drawings

- 19505-5001 Foreshore Licence Map
- 19505-5002 Site Location Historic 8 Inch
- 19505-5003 Proposed Dredge Plan
- 19505-5004 British Admiralty
- 19505-5005 Proposed Dredge Cross Sections

Rev.	Date	Description	by	chk'd	app
D	05.01.2021	Issued For Foreshore Application		EL	EL
C	11.10.2019	Issued For Foreshore Application		EL	EL
B	28.09.2019	Issued For Comment		EL	EL
A	06.2019	Issued For Comment		NM	EL

Project: GLENGARRIFF PIER DREDGING
FORESHORE LICENCE APPLICATION FS 006970

Title: FORESHORE LICENCE MAP
SCALE 1:1000

Client: CORK COUNTY COUNCIL

Malachy Walsh and Partners
Engineering and Environmental Consultants
Cork | Tralee | London | Limerick

Park House
Mahon Technology Park
Bessboro Road
Blackrock
Cork.

Tel: +353 (0)21 4538400
Fax: +353 (0)21 4538450
E-mail: drawing@mwsp.ie

Drawn	Chk'd (D.O.)	Chk'd (Eng.)	Approved	Scale (A3)	1:1000	Drawn	Chk'd (D.O.)	Chk'd (Eng.)	Approved	Scale (A3)	1:1000	Drawn	Chk'd (D.O.)	Chk'd (Eng.)	Approved
NM	EL	EL	PC			NM	EL	EL	PC			NM	EL	EL	PC

19505-5001

D