


The project engineer to be informed immediately of any discrepancies noted

Field Drain

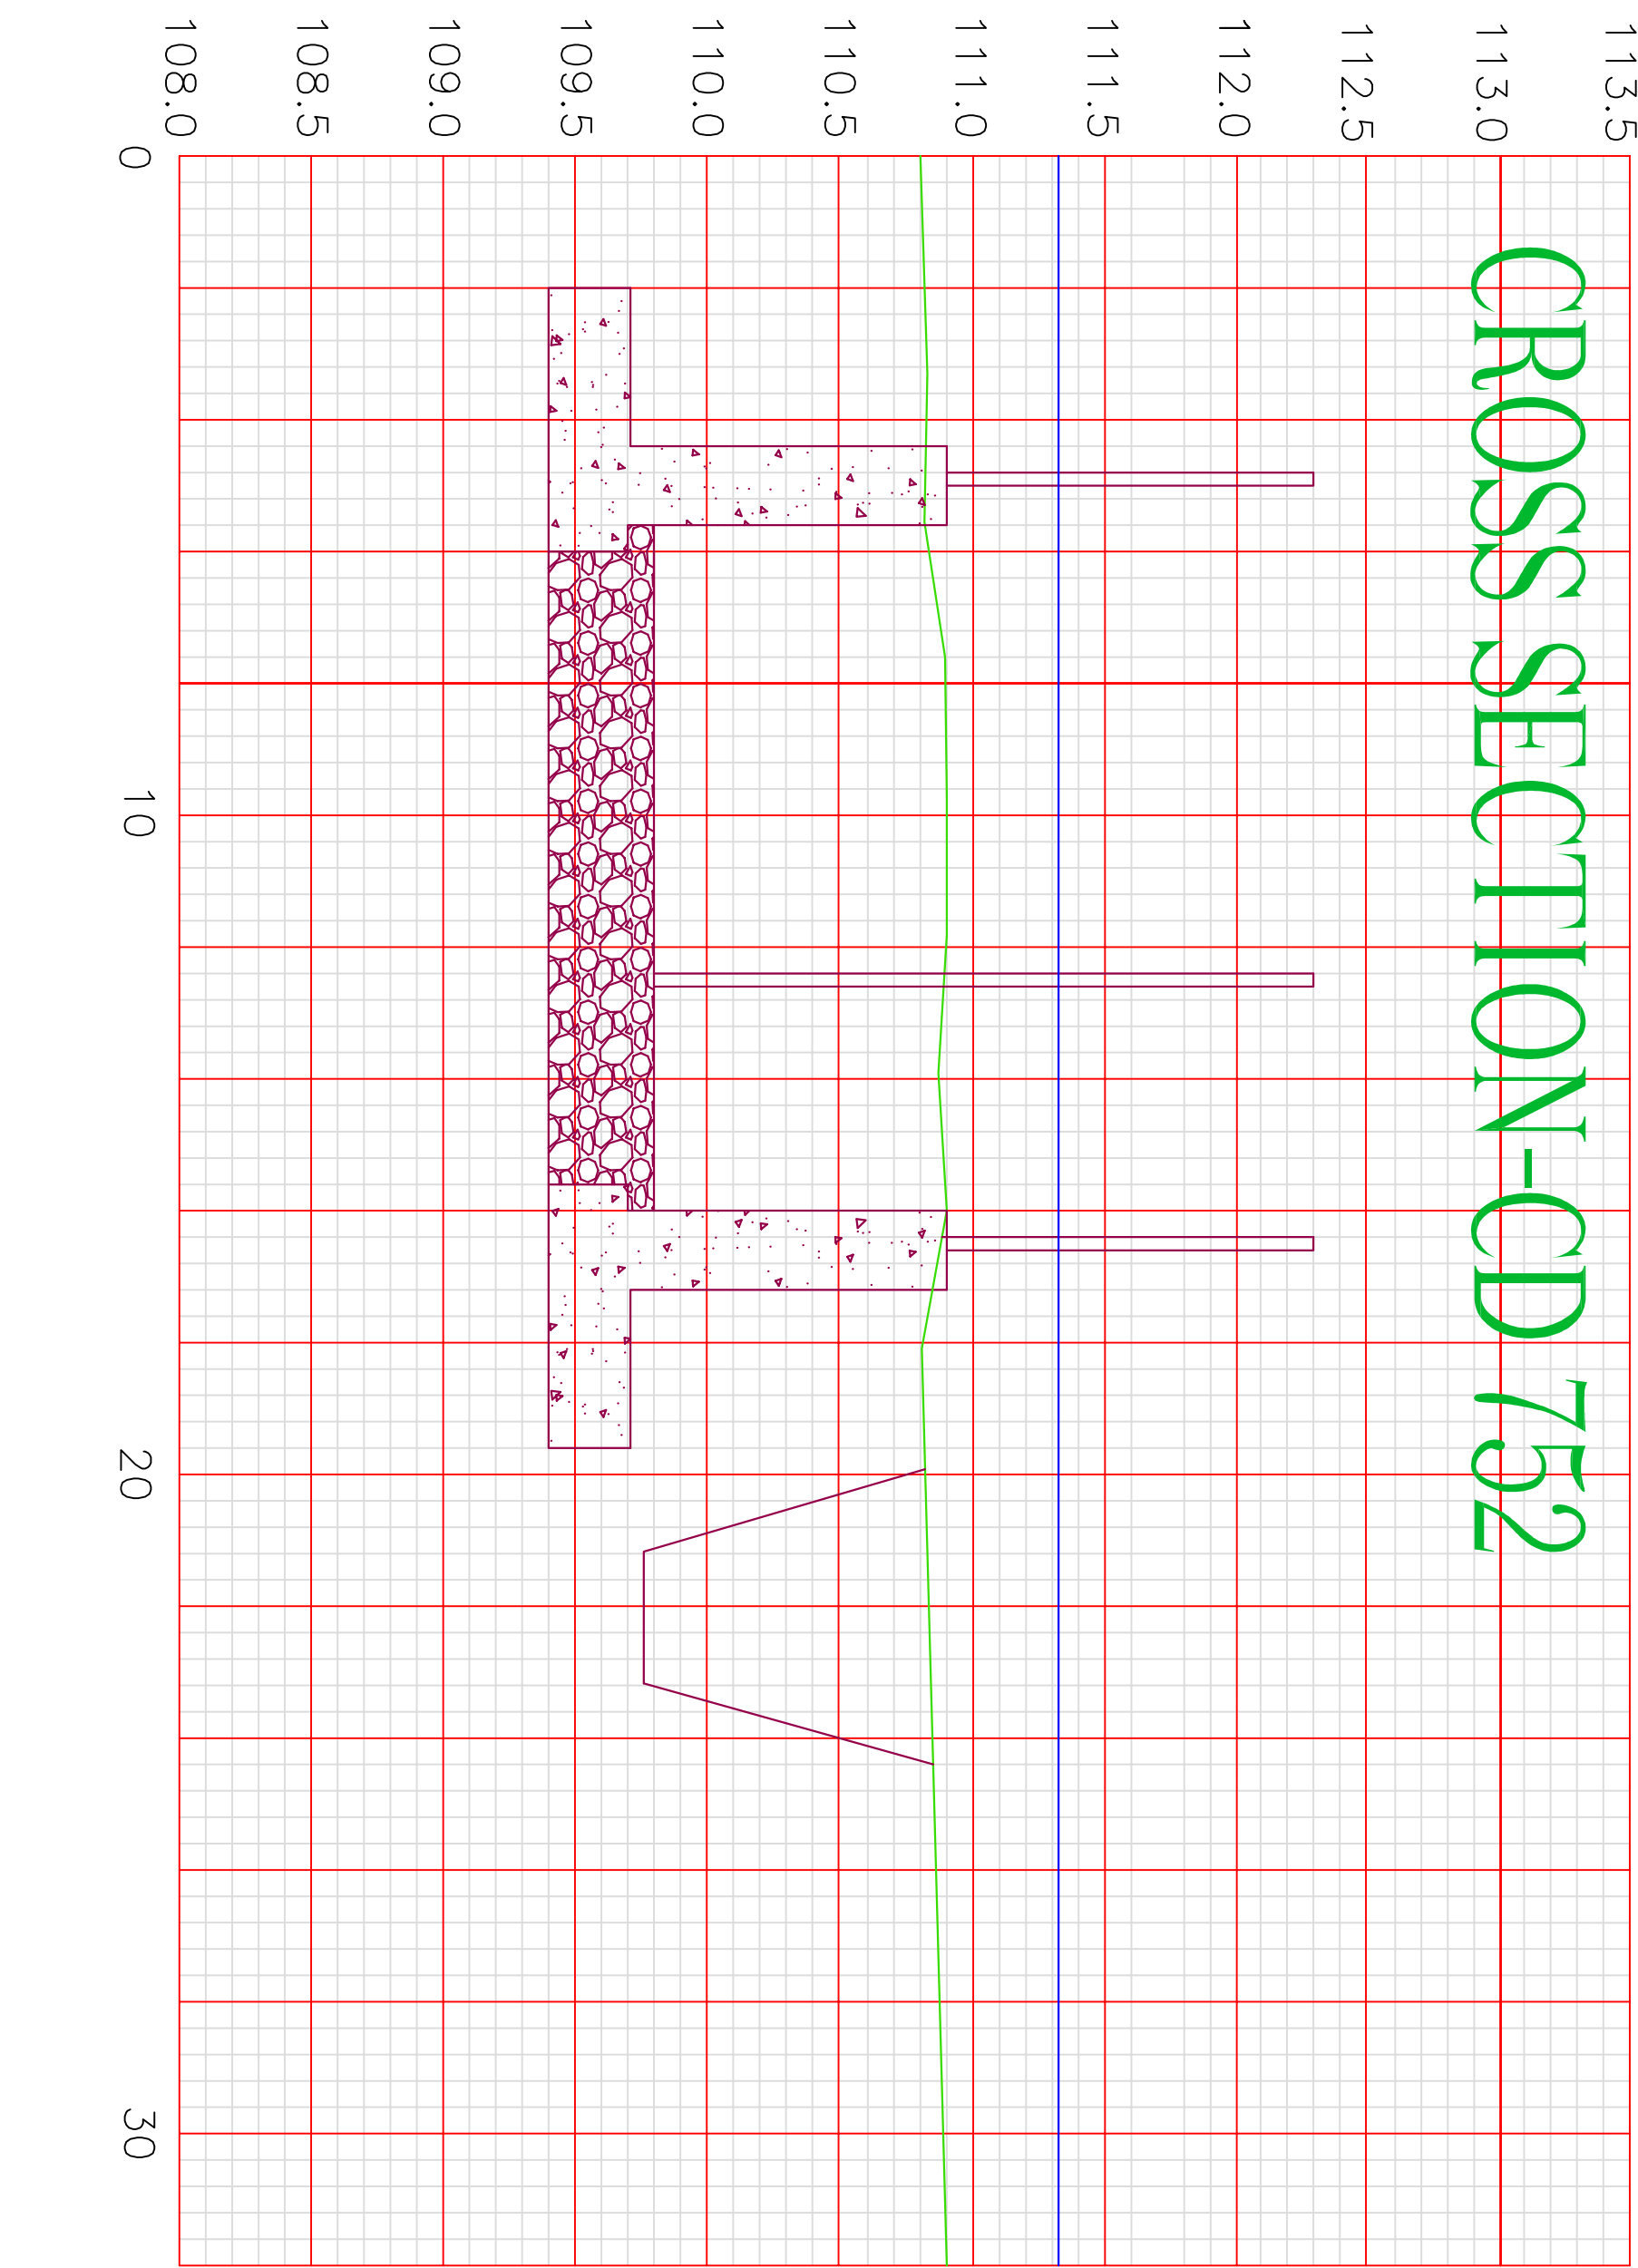

Director Of Engineering Services Tony Smyth
Assistant Chief Engineer Mark Adamson
Grade 1 Engineer Timothy Joyce
Project Engineer Paul Kizman
Telephone +353 (0)1 6760600 Fax +353 (0)1 6761714
E-mail engineering.services@opw.ie

RIVER MALL (TEMPLEMORE) DRAINAGE SCHEME

PROPOSED FLOOD RELIEF WORKS
CROSS SECTIONS - SHEET 1 OF 10

