



(C) Copyright
Drawings for Planning Purposes Only

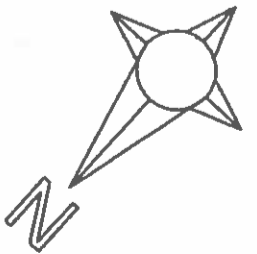

Proposed Concrete Slipway
Floor Area = 208 m²
Proposed
Concrete Slipway

CLARE COUNTY COUNCIL
PLANNING SECTION
Received on 29 MAR 2018
File Ref. No. P 18 - 252

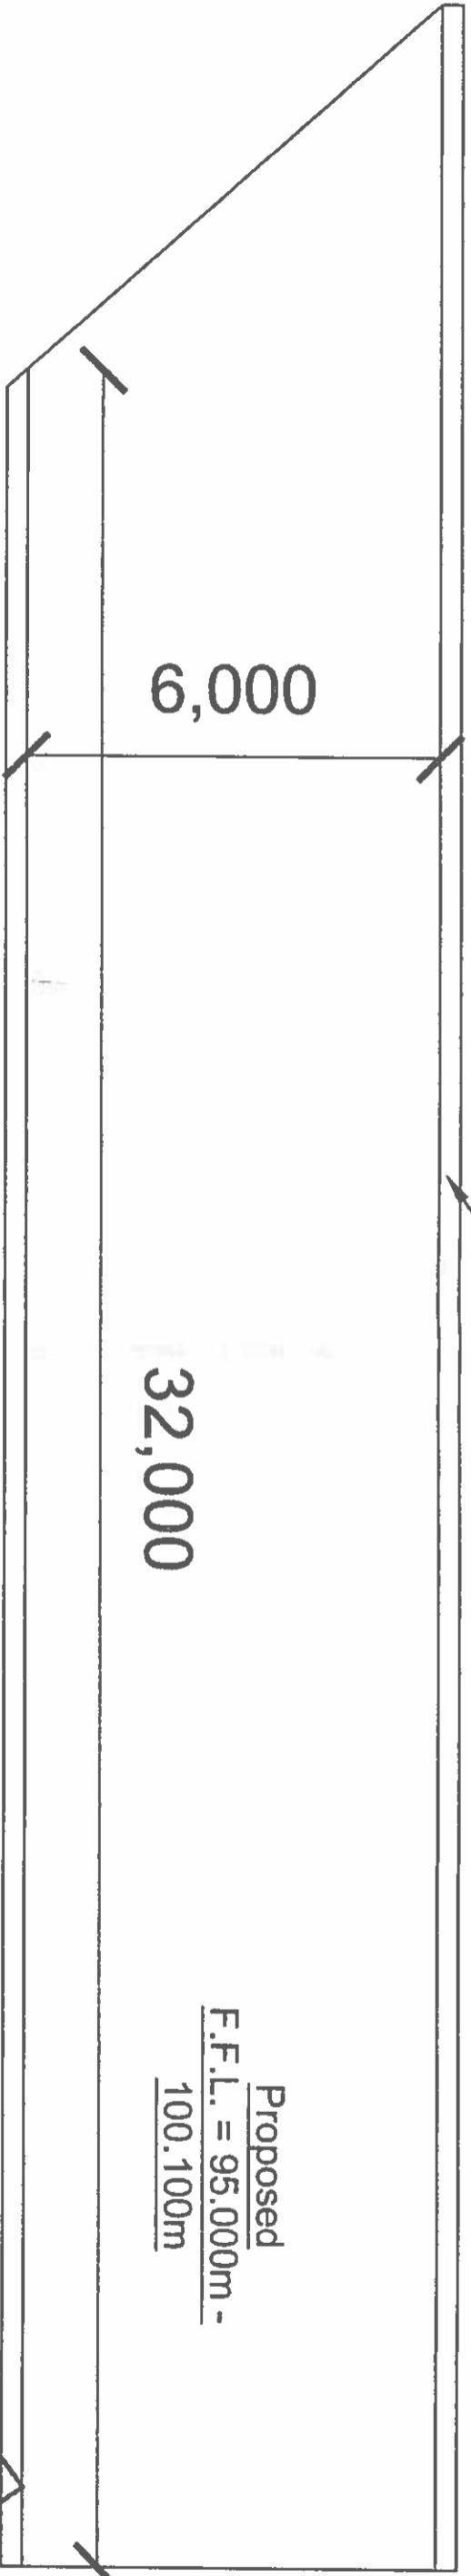

Page Title:
Proposed Concrete Slipway -
Plan

Project:
Proposed Concrete Slipway

Client:
Kildysart Village Renewal CLG,
Croveragh,
Kildysart,
Co. Clare.

Dwg. No.
P / 18 / 12 / 01

Drawn by:
PND BUILDING CONSULTANCY LTD.
Registered Building Surveyors & Quantity Surveyors
Kilrush House, Frances Street, Kilrush, Co. Clare.
Tel: 087 976 5226 Email: padrni@pndconsultancy.com

Date:
27 / 03 / 2018

Scale:
1 : 100

