


(C) Copyright
Drawings for Planning Purposes Only

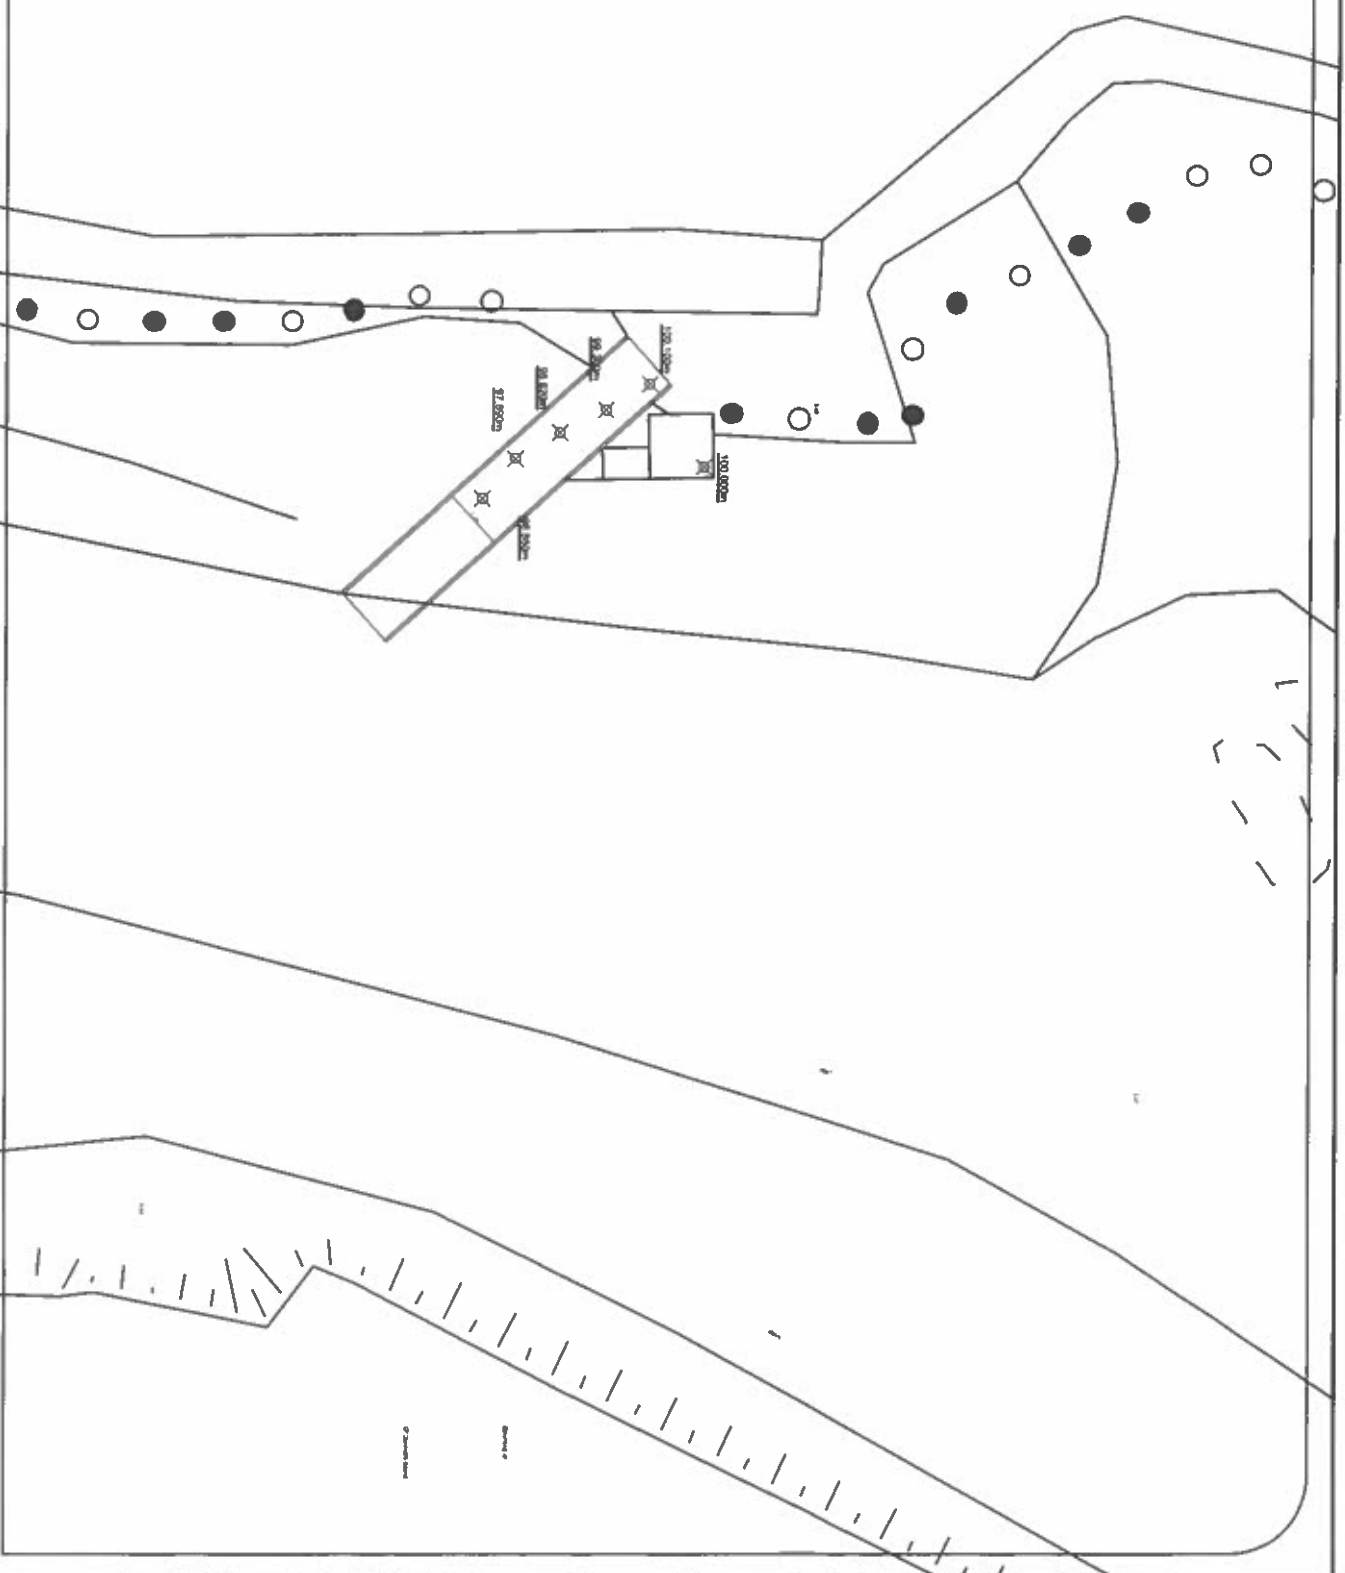

Page Title:
Proposed Site Layout Plan

Project:
Proposed Pric

Client:
Kildystarr Village Renewal CLG,
Carrigrohane Park,
Kildystarr,
Co. Clare

Dwg. No.
P / 18 / 12 / SL

Drawn by:
PND BUILDING CONSULTANCY LTD.
Registered Building Surveyors & Quantity Surveyors
Kilrush House, Frances Street, Kilrush, Co. Clare.
Tel: 087 971 525 Email: pnd@pndbuildingconsultancy.com

Date:
12 / 02 / 2018

Scale:
1 : 100

