


Site Area = 0.640 acres
0.259 ha

Site Layout Plan

Copyright
Drawings for Planning Purposes Only

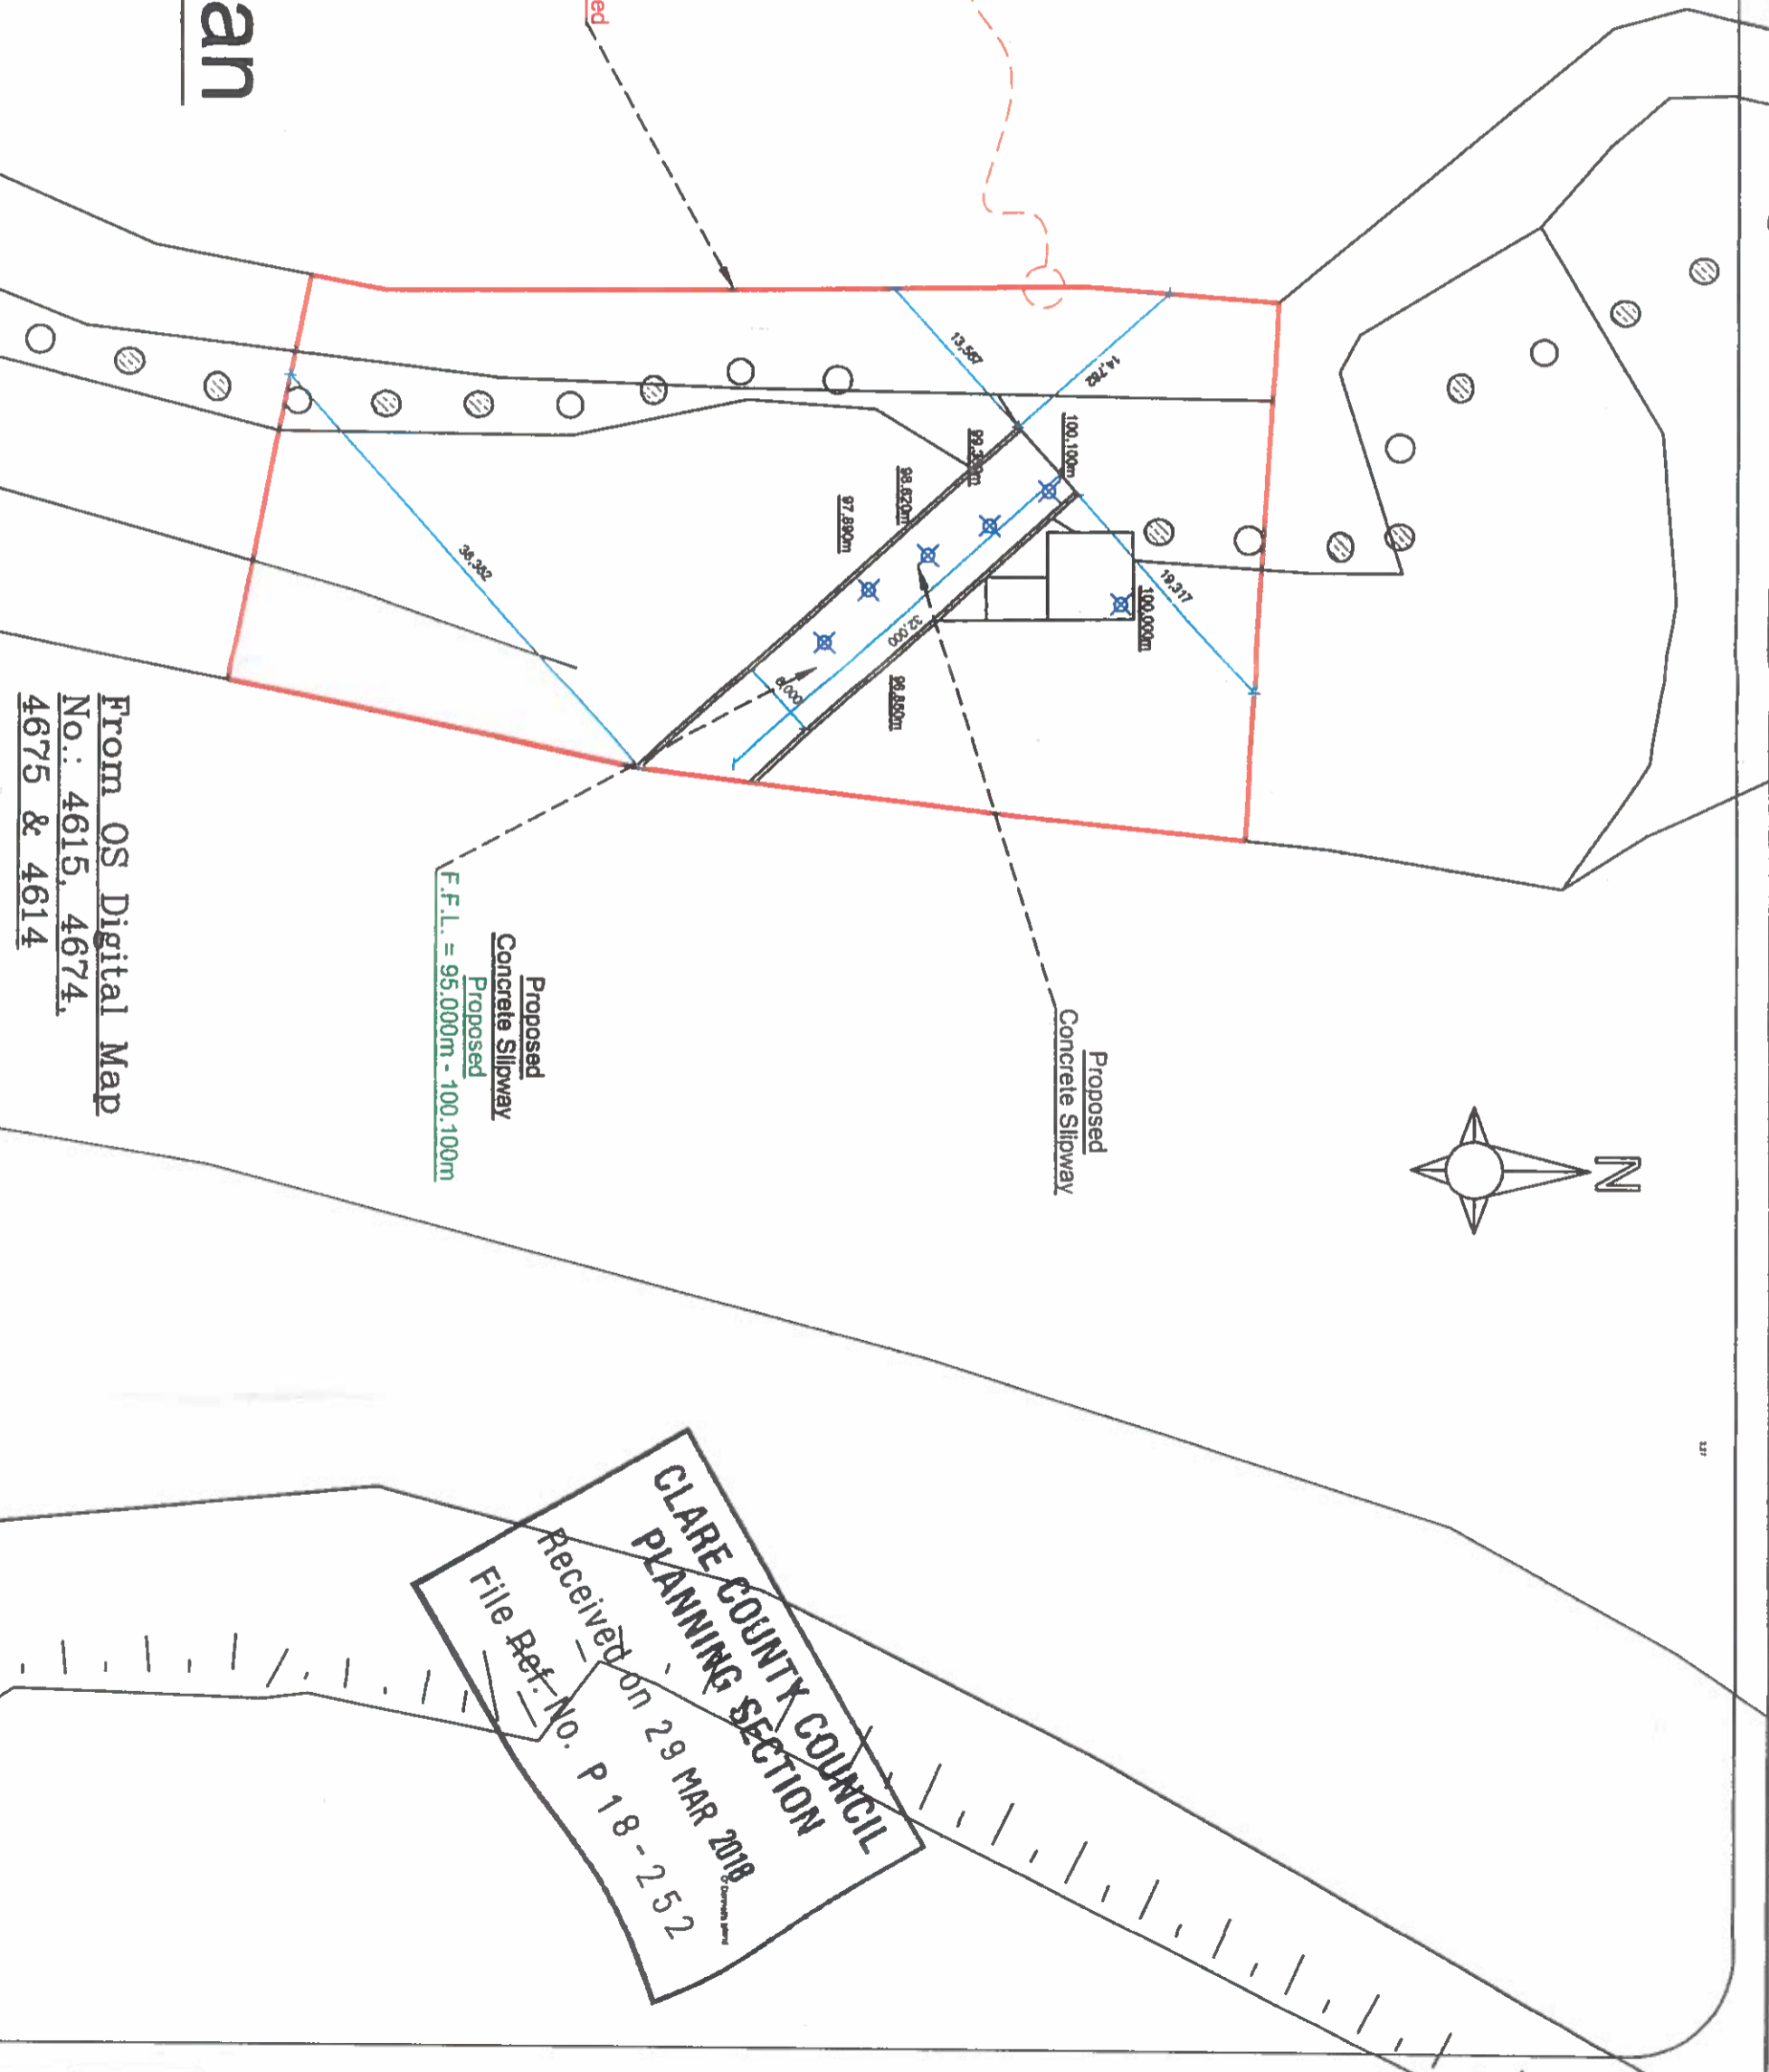

From OS Digital Map
No.: 4615, 4674,
4675 & 4614

CLARE COUNTY COUNCIL
PLANNING SECTION
Received on 29 MAR 2018
File Ref. No. P 18-252



Page Title:
Proposed Site Layout Plan

Project:
Proposed Concrete Slipway

Client:
Kildysart Village Renewal CLG,
Croynagh,
Kildysart,
Co. Clare.

Dwg. No.
P / 18 / 12 / SL

Drawn by:
PND BUILDING CONSULTANCY LTD,
Registered Building Surveyors & Quantity Surveyors
Kilrush House, Frances Street, Kilrush, Co. Clare.
Tel: 087 976 5226 Email: pdnrlg@pdnconsultancy.com

Date:
27 / 03 / 2018

Scale:
1 : 500

