


Proposed Level of  
Concrete Slipway

Existing Slipway Level

Proposed Concrete Slipway

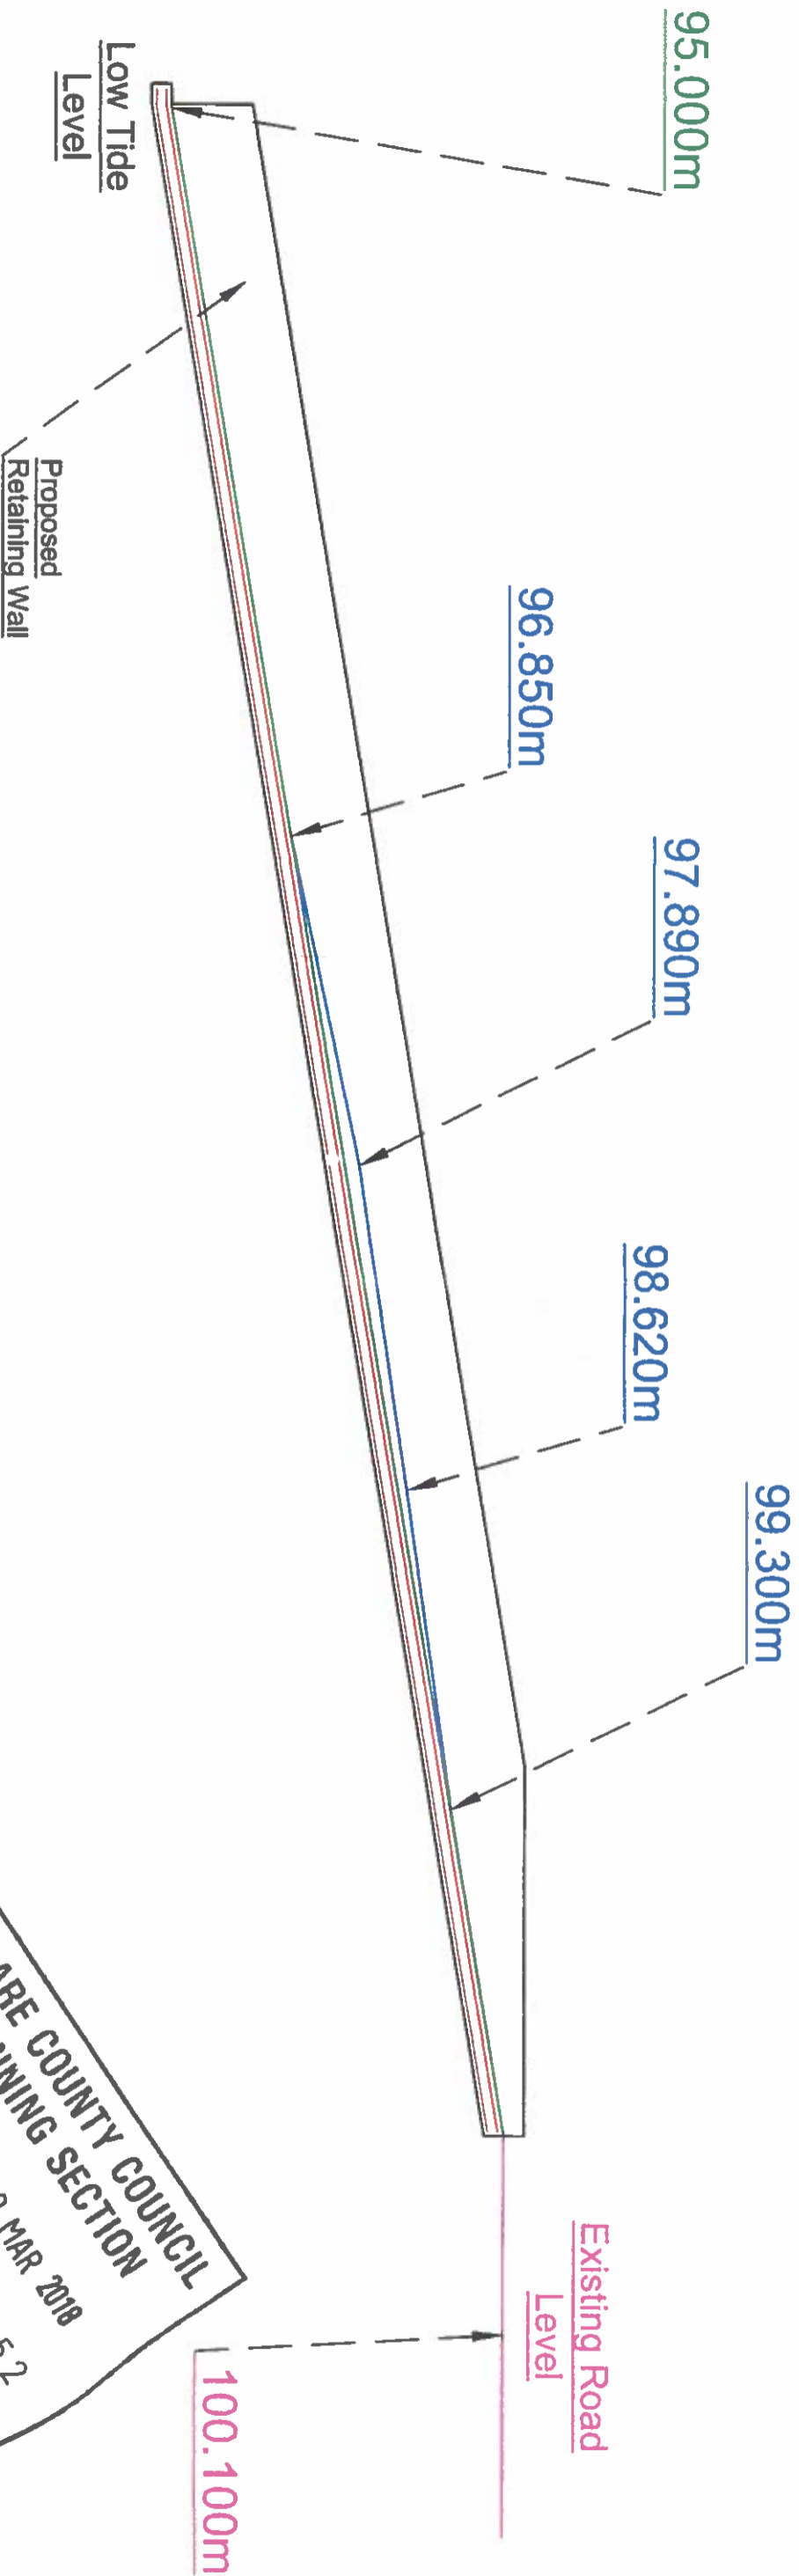

# Site Section

CLARE COUNTY COUNCIL  
PLANNING SECTION  
Received on 29 MAR 2018  
File Ref. No. P 18 - 252

(C) Copyright  
Drawings for Planning Purposes Only



Page Title:  
Proposed Site Section

Project:  
Proposed Concrete Slipway

Client:  
Kildysart Village Renewal CLG,  
Crovrashan,  
Kildysart,  
Co. Clare

Drwg. No.  
P / 18 / 12 / SS

Drawn by:  
PND BUILDING CONSULTANCY LTD.  
Registered Building Surveyors & Quantity Surveyors  
Kilrush House, Frances Street, Kilrush, Co. Clare.  
Tcl: 087 976 5256 Email: pndnig@pndconsultancy.com

Date:  
27 / 03 / 2018

Scale:  
1 : 100

