


300 [1']

6,000 [19'-8"]



300 [1']

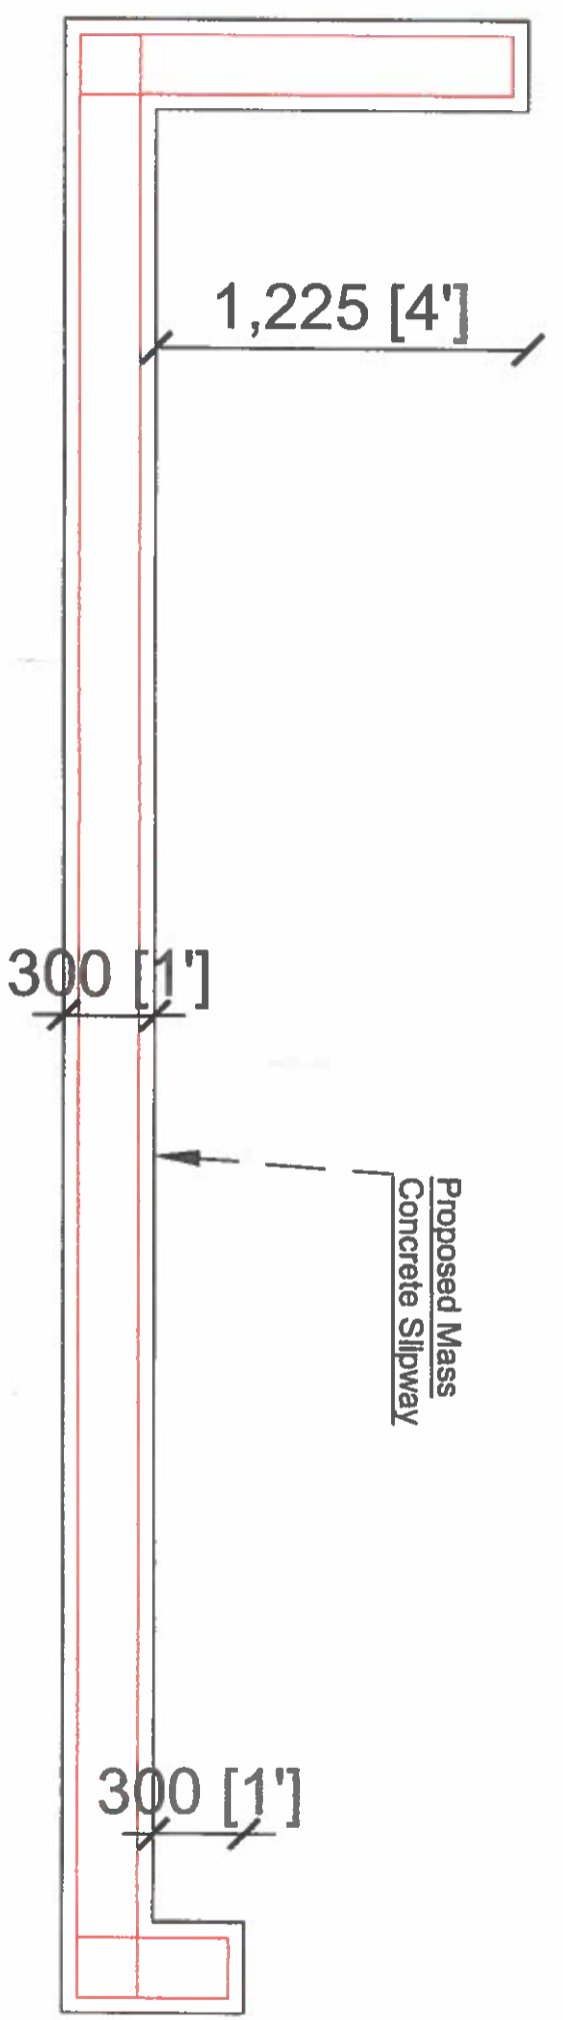

**Typical Section
of Proposed
Concrete Slipway**

**CLARE COUNTY COUNCIL
PLANNING SECTION**
Received on 29 MAR 2018
File Ref. No. P 18 - 252

(C) Copyright
Drawings for Planning Purposes Only

	Page Title: Proposed Slipway Section	Project: Proposed Concrete Slipway	Client: Kildysart Village Renewal CLG, Crovragsban, Kildysart, Co. Clare.	Dwg. No. P / 18 / 12 / 02	Drawn by: PND BUILDING CONSULTANCY LTD. Registered Building Surveyors & Quantity Surveyors Kilrush House, Frances Street, Kilrush, Co. Clare. Tel: 087 976 5226 Email: padraig@pndconsultancy.com	Date: 27 / 03 / 2018	Scale: 1 : 25	
---	---	---------------------------------------	---	------------------------------	---	-------------------------	------------------	--