


6" OS Map - ITM Co-ordinates Scale 1:10,560 @ A1

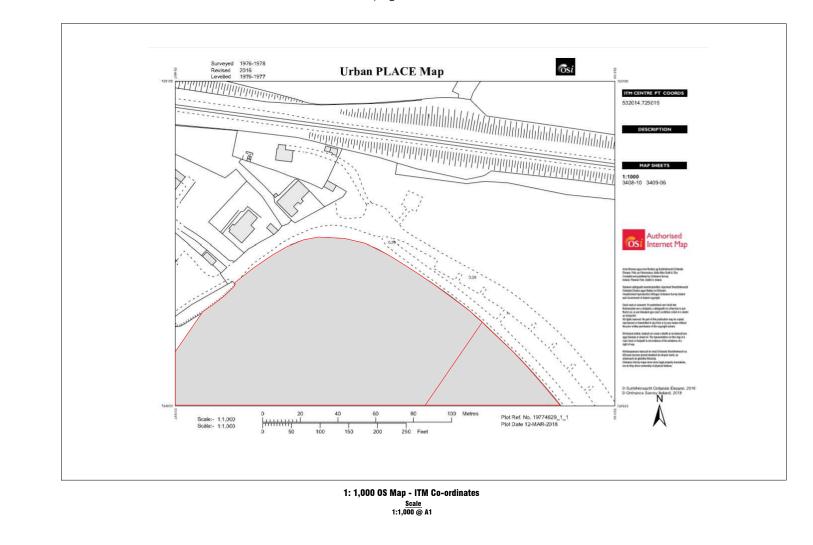

LEGEND
Signed
Thomas J McMahon
BE,MSc,C.Eng, FIEI, M.ASCE McMahon Design & Management Ltd.
15 The Seapoint Building
Clontarf Road Dublin 3
Date 26/07/2018
λŢ
W ⊲⊕> E
Š
CLIENT
DEEPSEA
Fibre Networks Ltd Specialists in Sub-Sea Cable Systems
PROJECT
Ref: FS006838
TITLE
Site Location Map Landfall at Ballyloughane
Eandrain at Dairyioughane
02 26/07/2018 Final Drawing REV DATE DESCRIPTION
PROJECT NUMBER
1317 Drawing number
DRAWING NUMBER 1317-A-101
DRAWN BY DF SCALE CHECKED BY JMcM As Shown
APPROVED BY TMcM
MDM McMahon Design & Management Ltd.
- Consulting Engineers - Project Managers -
15 The Seapoint Building, Ciontarl Road, Dublin 3 Tel. + 353-18586500 Fax. + 3533-18538800 E-mail: Info@mdmang.ie