


NOTES	
1.	Verifying Dimensions. The contractor shall verify dimensions against such other drawings or site conditions as pertain to this part of the work.
2.	Existing Services. Any information concerning the location of existing services indicated on this drawing is intended for general guidance only. It shall be the responsibility of the contractor to determine and verify the exact horizontal and vertical alignment of all cables, pipes, etc. (both underground and overhead) before work commences.
3.	Issue of Drawings. Hard copies, dwg and pdf will form a controlled issue of the drawing. All other formats (dwg, dxf etc.) are deemed to be an uncontrolled issue and any work carried out based on these files is at the recipients own risk. RPS will not accept any responsibility for any errors arising from the use of these files, either by human error by the recipient, listing of un-dimensioned measurements, compatibility issues with the recipient's software, and any errors arising when these files are used to aid the recipients drawing production, or setting out on site.
4.	DATUM: As Noted

PROPOSED FERRY ROUTE

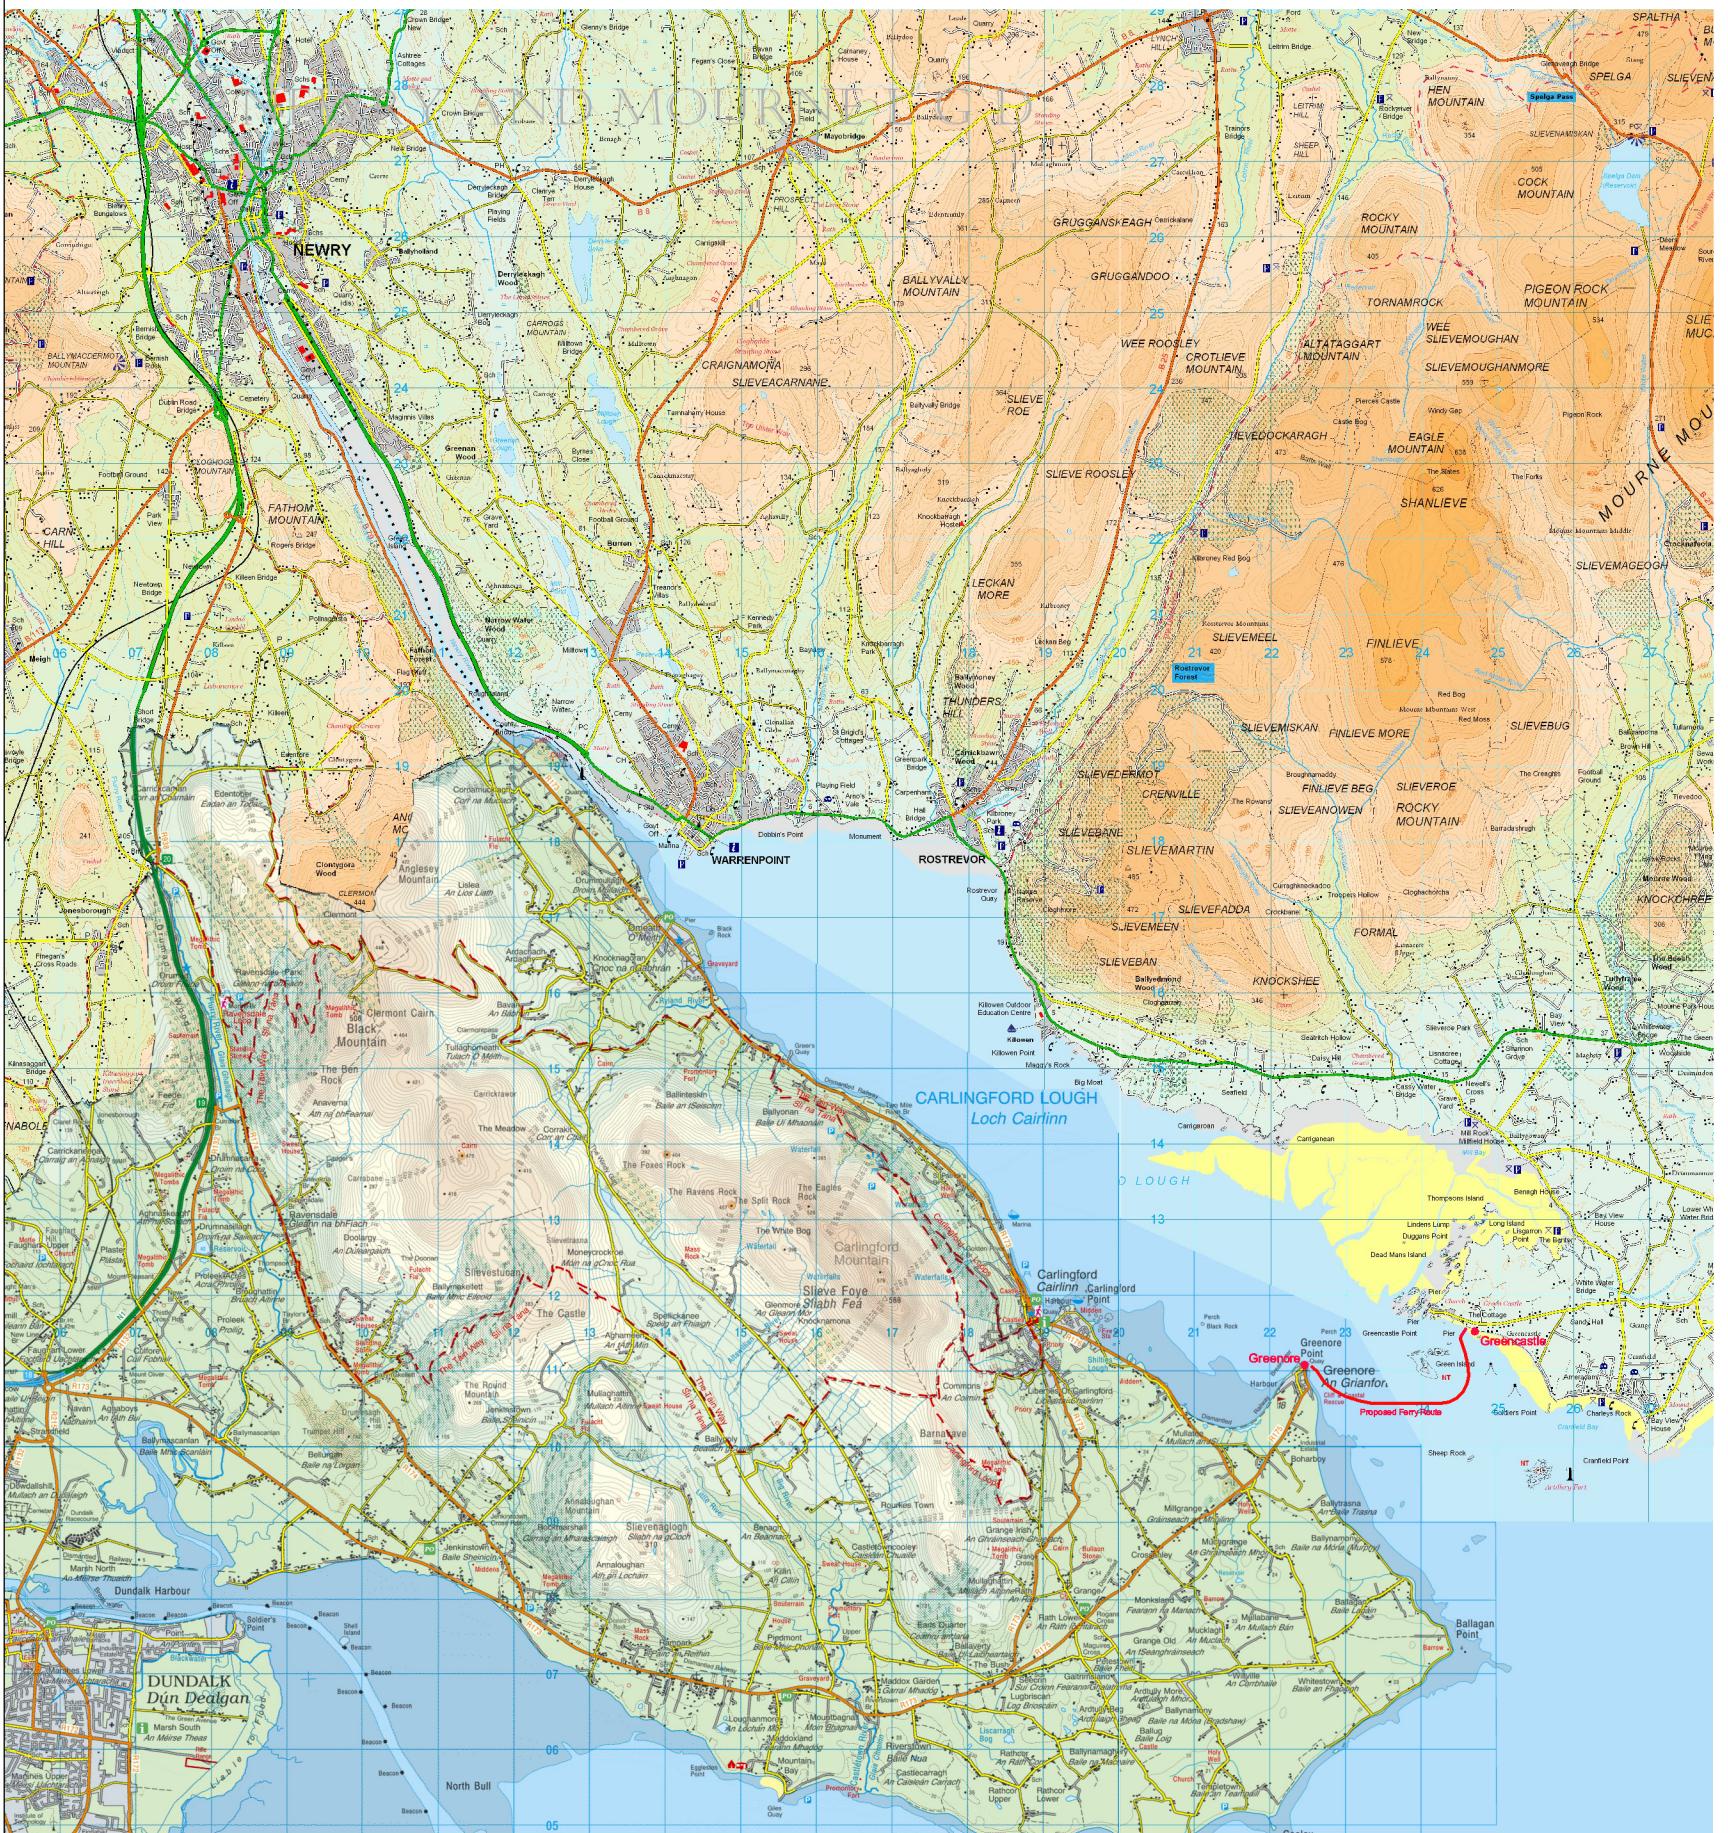

rev	amendments	drawn	date
RPS			
T	+44 (0) 28 90 667914	F	+44 (0) 28 90 668265
W	www.rpsgroup.com/ireland	E	ireland@rpsgroup.com
Client			
Carlingford Ferries			
Project			
Carlingford Ferry			
Title			
Site Location Maps			
Architect			
-			
Drawing Status	Sheet Size	Drawing Scale	
Planning	A1	1:50,000 UNC	
Drawing Number			
IBM0358-50			
Project Leader	Drawn By	Date	Initial Review
D.O.L.	M.H.	0/05/2013	D.O.L.

ORDNANCE SURVEY IRELAND
LICENCE NO. EN 029312
© ORDNANCE SURVEY IRELAND
AND GOVERNMENT OF IRELAND

THIS IS CROWN COPYRIGHT AND IS REPRODUCED
WITH THE PERMISSION OF LAND & PROPERTY
SERVICES UNDER DELEGATED AUTHORITY THE
CONTROLLER OF HER MAJESTY'S STATIONERY
OFFICE, © CROWN COPYRIGHT AND DATABASE
RIGHT (2012) LICENCE NUMBER 4454