


ORDNANCE SURVEY IRELAND LICENCE No. EN 0003017

SCALE 1:1000.

PLAN. NOTE: LOW WATER MARK (LWM) IS NOT PRESENT ON THIS DRAWING.

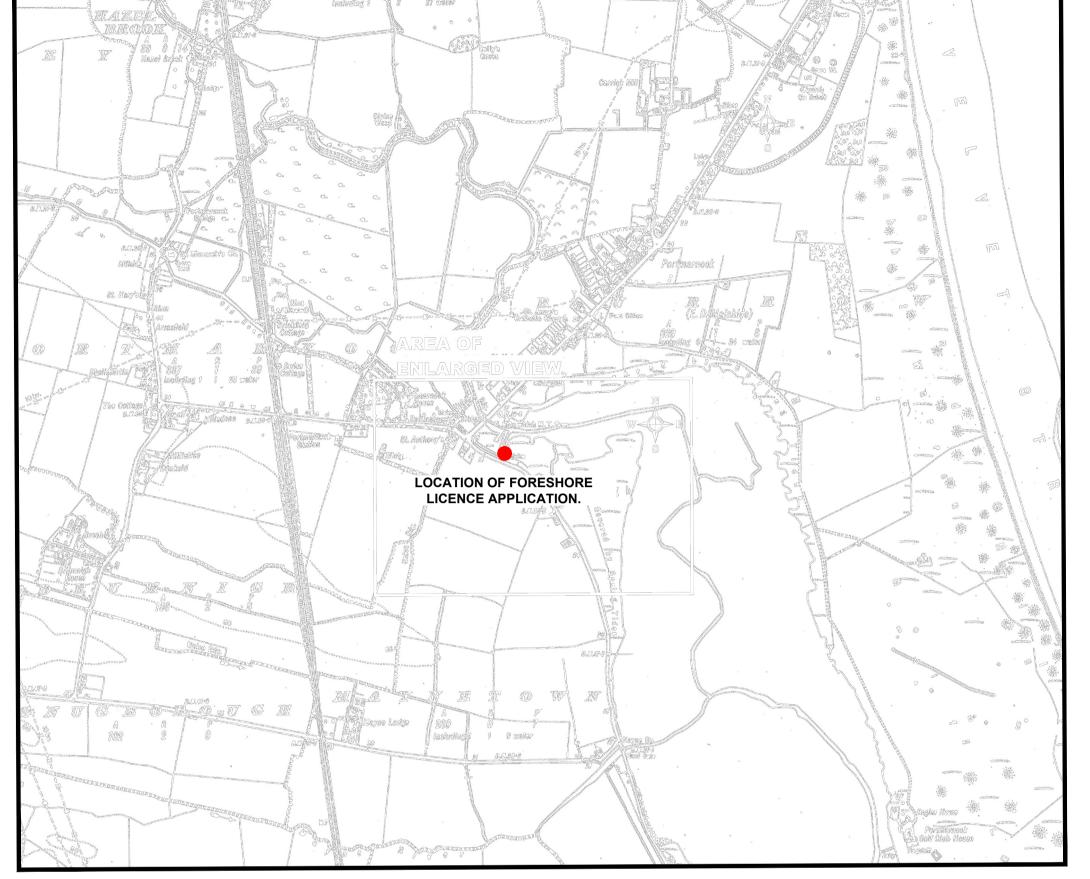

Dublin Sheet 15 Scale 6"-1mile

C Copyright

- This drawing and any design here on is the copyright of the Consultants and must not be reproduced without their written consent.
- All drawings remain the property of the Consultants.

- 1. THIS DRAWING TO BE READ IN CONJUNCTION WITH ALL RELEVANT ARCHITECTS AND ENGINEERS DRAWINGS.
- 2. FIGURED DIMENSIONS ONLY TO BE TAKEN FROM THIS DRAWING.
- 3. ALL LEVELS ARE RELATIVE TO DATUM AT MALIN HEAD.
- 4. THIS DRAWING IS A COPY OF AN ELECTRONIC FILE AND IS COPYRIGHT.
- 5. AREA BELOW HWM SHOWN THUS:

	1	<u> </u>	
ISSUED FOR FORESHORE LICENCE APPLICATION.	SN	05.01.18	D.
ISSUED FOR PLANNING	SN	14.12.17	C.
ISSUED FOR PRE PLANNING APPLICATION TO A.B.P.	SN	07.09.17	В.
INITIAL ISSUE	SN	28.08.17	A.
Description:	Drawn	Date:	Rev.

St. Marnock's II DAC and Clear Real Estate Investments plc.

PORTMARNOCK SOUTH PHASE 1B.

Clients Representative:

J. B. Barry and Partners Limited Consulting Engineers

Classon House


Dundrum Business Park Tel: +353 1 485 1400 Dundrum Road email: info@jbbarry.ie Dublin 14 web: www.jbbarry.ie

Drawn By: SN		AUGUST 2017		
Checked By: JOB	Date: AUG. 2017	Approved By: JOB	Date: AUG. 2017.	
Internal Project Ref: Y17205		Stage FORESHORE LICENCE APPLICATION.		

Drawing Title:

STORM WATER OUTFALL LOCATION PLANS.

Scales: 1:1000 @ A1. Y17205-C-205

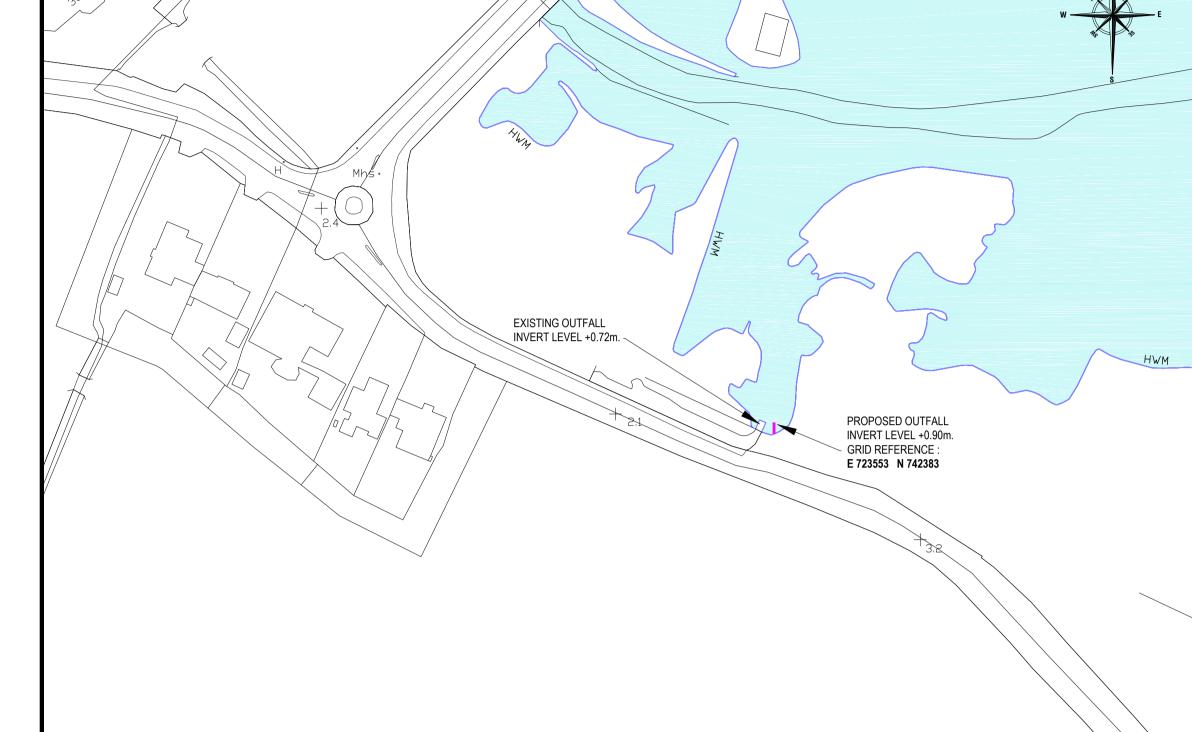

© ORDNANCE SURVEY IRELAND GOVERNMENT OF IRELAND. CO-ORDINATES SHOWN ARE TO IRISH TRANSVERSE MERCATOR.

Output Format: ====== DWG\_FULL 

Map Series: ========= 1:2500

3065-B REVISION DATE = 30-Mar-2016 SURVEY DATE = 31-Dec-1992 LEVELLED DATE = 31-Dec-1989

3065-D
REVISION DATE = 30-Mar-2016
SURVEY DATE = 31-Dec-1991
LEVELLED DATE = 31-Dec-1991

3066-C REVISION DATE = 30-Mar-2016 SURVEY DATE = 01-Nov-1991 LEVELLED DATE = 31-Dec-1979

3065-15 REVISION DATE = 30-Mar-2016 SURVEY DATE = 31-Dec-1986 LEVELLED DATE = 31-Dec-1992 3066-11 REVISION DATE = 30-Mar-2016 SURVEY DATE = 31-Dec-1986

1:1000

ITM Centre Point Co-ordinate: X,Y = 723425,741980

Extraction Date: 09-May-2017

Copyright:
=======

© Suirbhéireacht Ordanáis Éireann, 2017

© Ordnance Survey Ireland, 2017

Copyright: