


Rev.	Date	By	Check	Details	Appr.
-	-	-	-		-

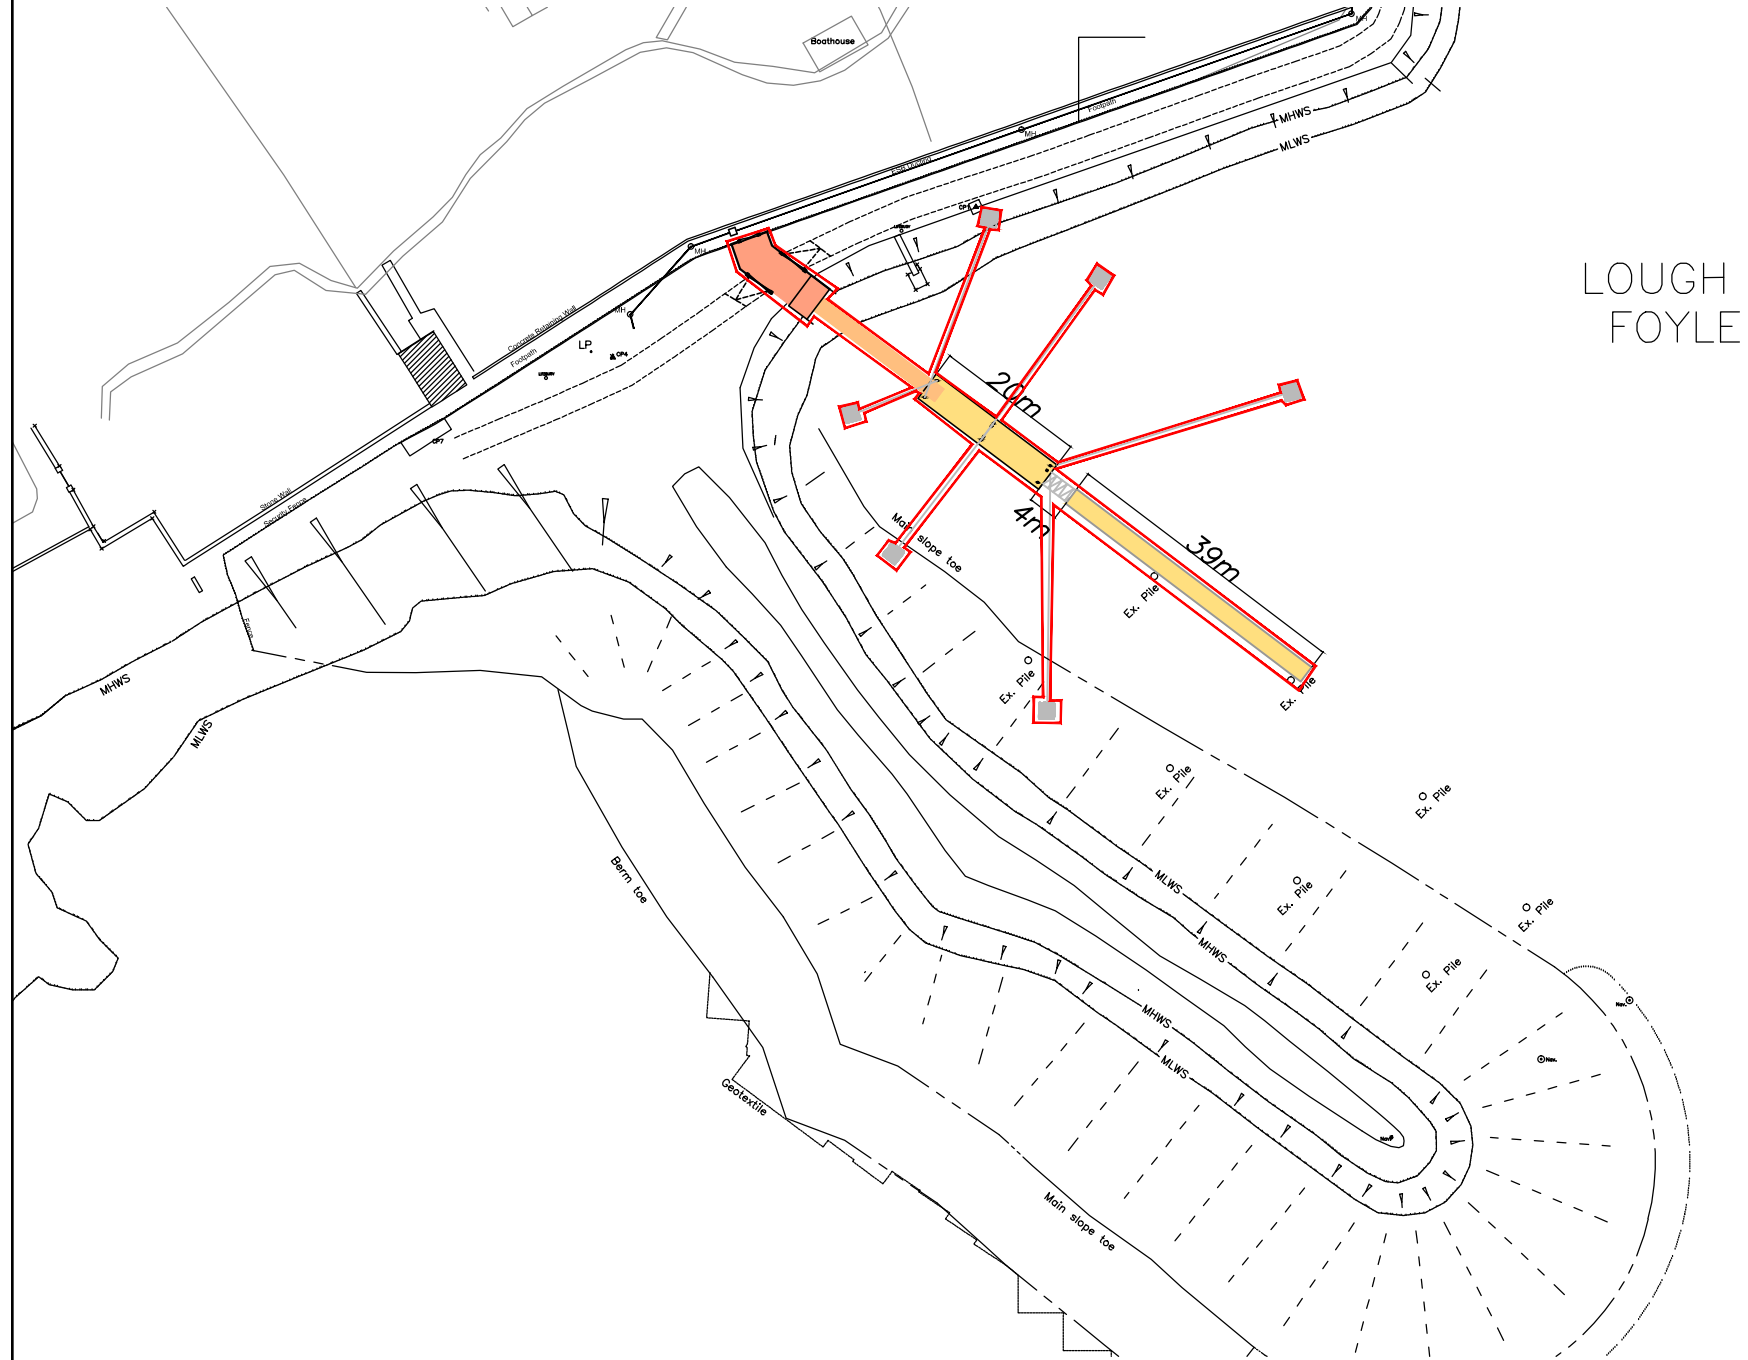

- Legend**
- Bankseat
  - Gangway
  - Access bridge
  - Pontoons
  - Chain & anchor
  - Foreshore licence boundary

- Notes**
1. Area of foreshore required: 0.07ha
  2. Nearest adjacent town land: Greencastle

Name	Cathal Sweeney
Address	Donegal County Council
Signed	
Date	

**PRELIMINARY  
DRAWING**

Status	Date:	By:	Check:	Drawing Status Details:	Appr:
--------	-------	-----	--------	-------------------------	-------



**Doran**  
CONSULTING  
DELIVERING ENGINEERING EXCELLENCE

Norwood House  
96-102 Great Victoria Street,  
Belfast BT2 7BE  
T 028 90333443  
F 028 90235501  
E mail@doran.co.uk  
W www.doran.co.uk

Project Title: Donegal Pontoon Facilities

Drawing Title: Pontoon Layout

Client/Architect: Donegal County Council							
Drawn by: EA		Checked by: GGN		Approved by: CD			
Date: Feb 15		Scales: 1:1000					
Project Number:	Orig.	Zone.	Level.	Type.	Disc.	Number.	Revision:
141039	DC	GC	-	SK	C	007	-