



© COPYRIGHT OF THIS DRAWING IS RESERVED BY DBFL CONSULTING ENGINEERS. NO PART SHALL BE REPRODUCED OR TRANSMITTED WITHOUT THEIR WRITTEN PERMISSION.

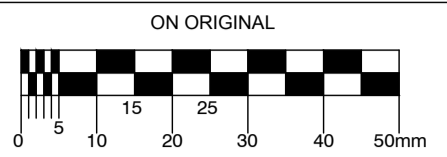

- NOTES:
- GENERAL NOTES:
1. ALL WORKS SHALL BE CONSTRUCTED IN ACCORDANCE WITH THE TII SPECIFICATION FOR ROADWORKS.
  2. ALL DIMENSIONS IN METRES UNLESS SPECIFIED OTHERWISE.
  3. ALL CO-ORDINATES ARE TO IRISH TRANSVERSE MERCATOR.
  4. ALL LEVELS ARE TO ORDNANCE DATUM (MAM HEAD).
  5. ALL TEMPORARY TRAFFIC & OPERATIONS MANAGEMENT SHALL COMPLY FULLY WITH THE CONTRACT SPECIFICATION CLAUSE 117.
  6. THE CONTRACTOR MUST LINK DIRECTLY WITH DUBLIN PORT COMPANY DEPARTMENTS.
  7. ALL VEHICULAR & OPERATIONAL ROUTES WITHIN AND SURROUNDING THE WORKS EXTENTS MUST BE MAINTAINED THROUGHOUT THE WORKS IN ACCORDANCE WITH THE CONTRACTORS APPROVED TEMPORARY TRAFFIC & OPERATIONS MANAGEMENT PLAN.
  8. CONTRACTOR SHALL EMPLOY THE SERVICES OF AN APPROVED SURVEY COMPANY TO ESTABLISH THE GRID IDENTIFIED.
  9. ALL AGGREGATES PROPOSED FOR USE ON THIS SCHEME SHALL MEET FULLY THE REQUIREMENTS OF THE CONTRACT SPECIFICATION AND IN ADDITION THE REQUIREMENTS STATED IN STANDARD RECOMMENDATION S.R. 21.2014 GUIDANCE ON THE USE OF U.S. EN 13242:2002 +A1:2007 -AGGREGATES FOR UNSOUND AND HYDRAULICALLY SOUND MATERIALS FOR USE IN CIVIL ENGINEERING WORK AND ROAD CONSTRUCTION.

- LEGEND
- RED OUTLINE INDICATES SITE BOUNDARY
  - BLUE OUTLINE INDICATES LAND OWNERSHIP OF DUBLIN PORT COMPANY

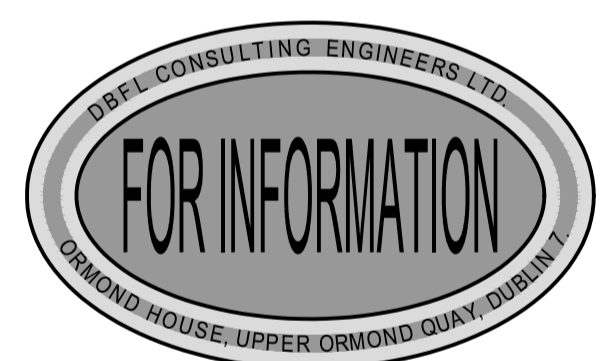

| REV.               | DATE      | DESCRIPTION | BY  | CHKD. |
|--------------------|-----------|-------------|-----|-------|
| <b>INFORMATION</b> |           |             |     |       |
| DESIGNED           | DB        | PREPARED    | GMC |       |
| DATE               | SEPT 2017 | CHECKED     | WBA |       |

**DBFL** Dublin Office: Ormond House, Upper Ormond Quay, Dublin 7, Ireland. PHONE +353 1 400 4000 FAX +353 1 400 4050

WATERFORD OFFICE: Unit 2, The Chandlery, 1-2 O'Connell Street, Waterford, Ireland. PHONE +353 51 320 520 FAX +353 51 844 913

DBFL Consulting Engineers email: info@dbfl.ie site: www.dbfl.ie

PROJECT  
**BERTH 50 TUGBOAT ACCESS EGRESS**

DRG. TITLE  
**SITE CONTEXT MAP**

CLIENT  
**DUBLIN PORT COMPANY - PMO OFFICE**

SCALE 1:5000 @A1 FILE REF. 170157-2001  
 DRG. NO. 170157-2000-1

OS SHEET REFERENCE  
 3198-23, 3198-24, 3198-25  
 3199-21, 3199-22  
 3264-3, 3264-4, 3264-5, 3264-8, 3264-9, 3264-10,  
 3264-13, 3264-14, 3264-15 3264-18, 3264-19, 3264-20  
 3265-1, 3265-6, 3265-7, 3265-11, 3265-12, 3265-16.

ORDNANCE SURVEY IRELAND LICENCE  
 No EN 0017916  
 © ORDNANCE SURVEY IRELAND  
 GOVERNMENT OF IRELAND