


ORDNANCE SURVEY IRELAND LICENCE  
 No EN 0017918  
 © ORDNANCE SURVEY IRELAND  
 GOVERNMENT OF IRELAND

ITM: 719993, 735110

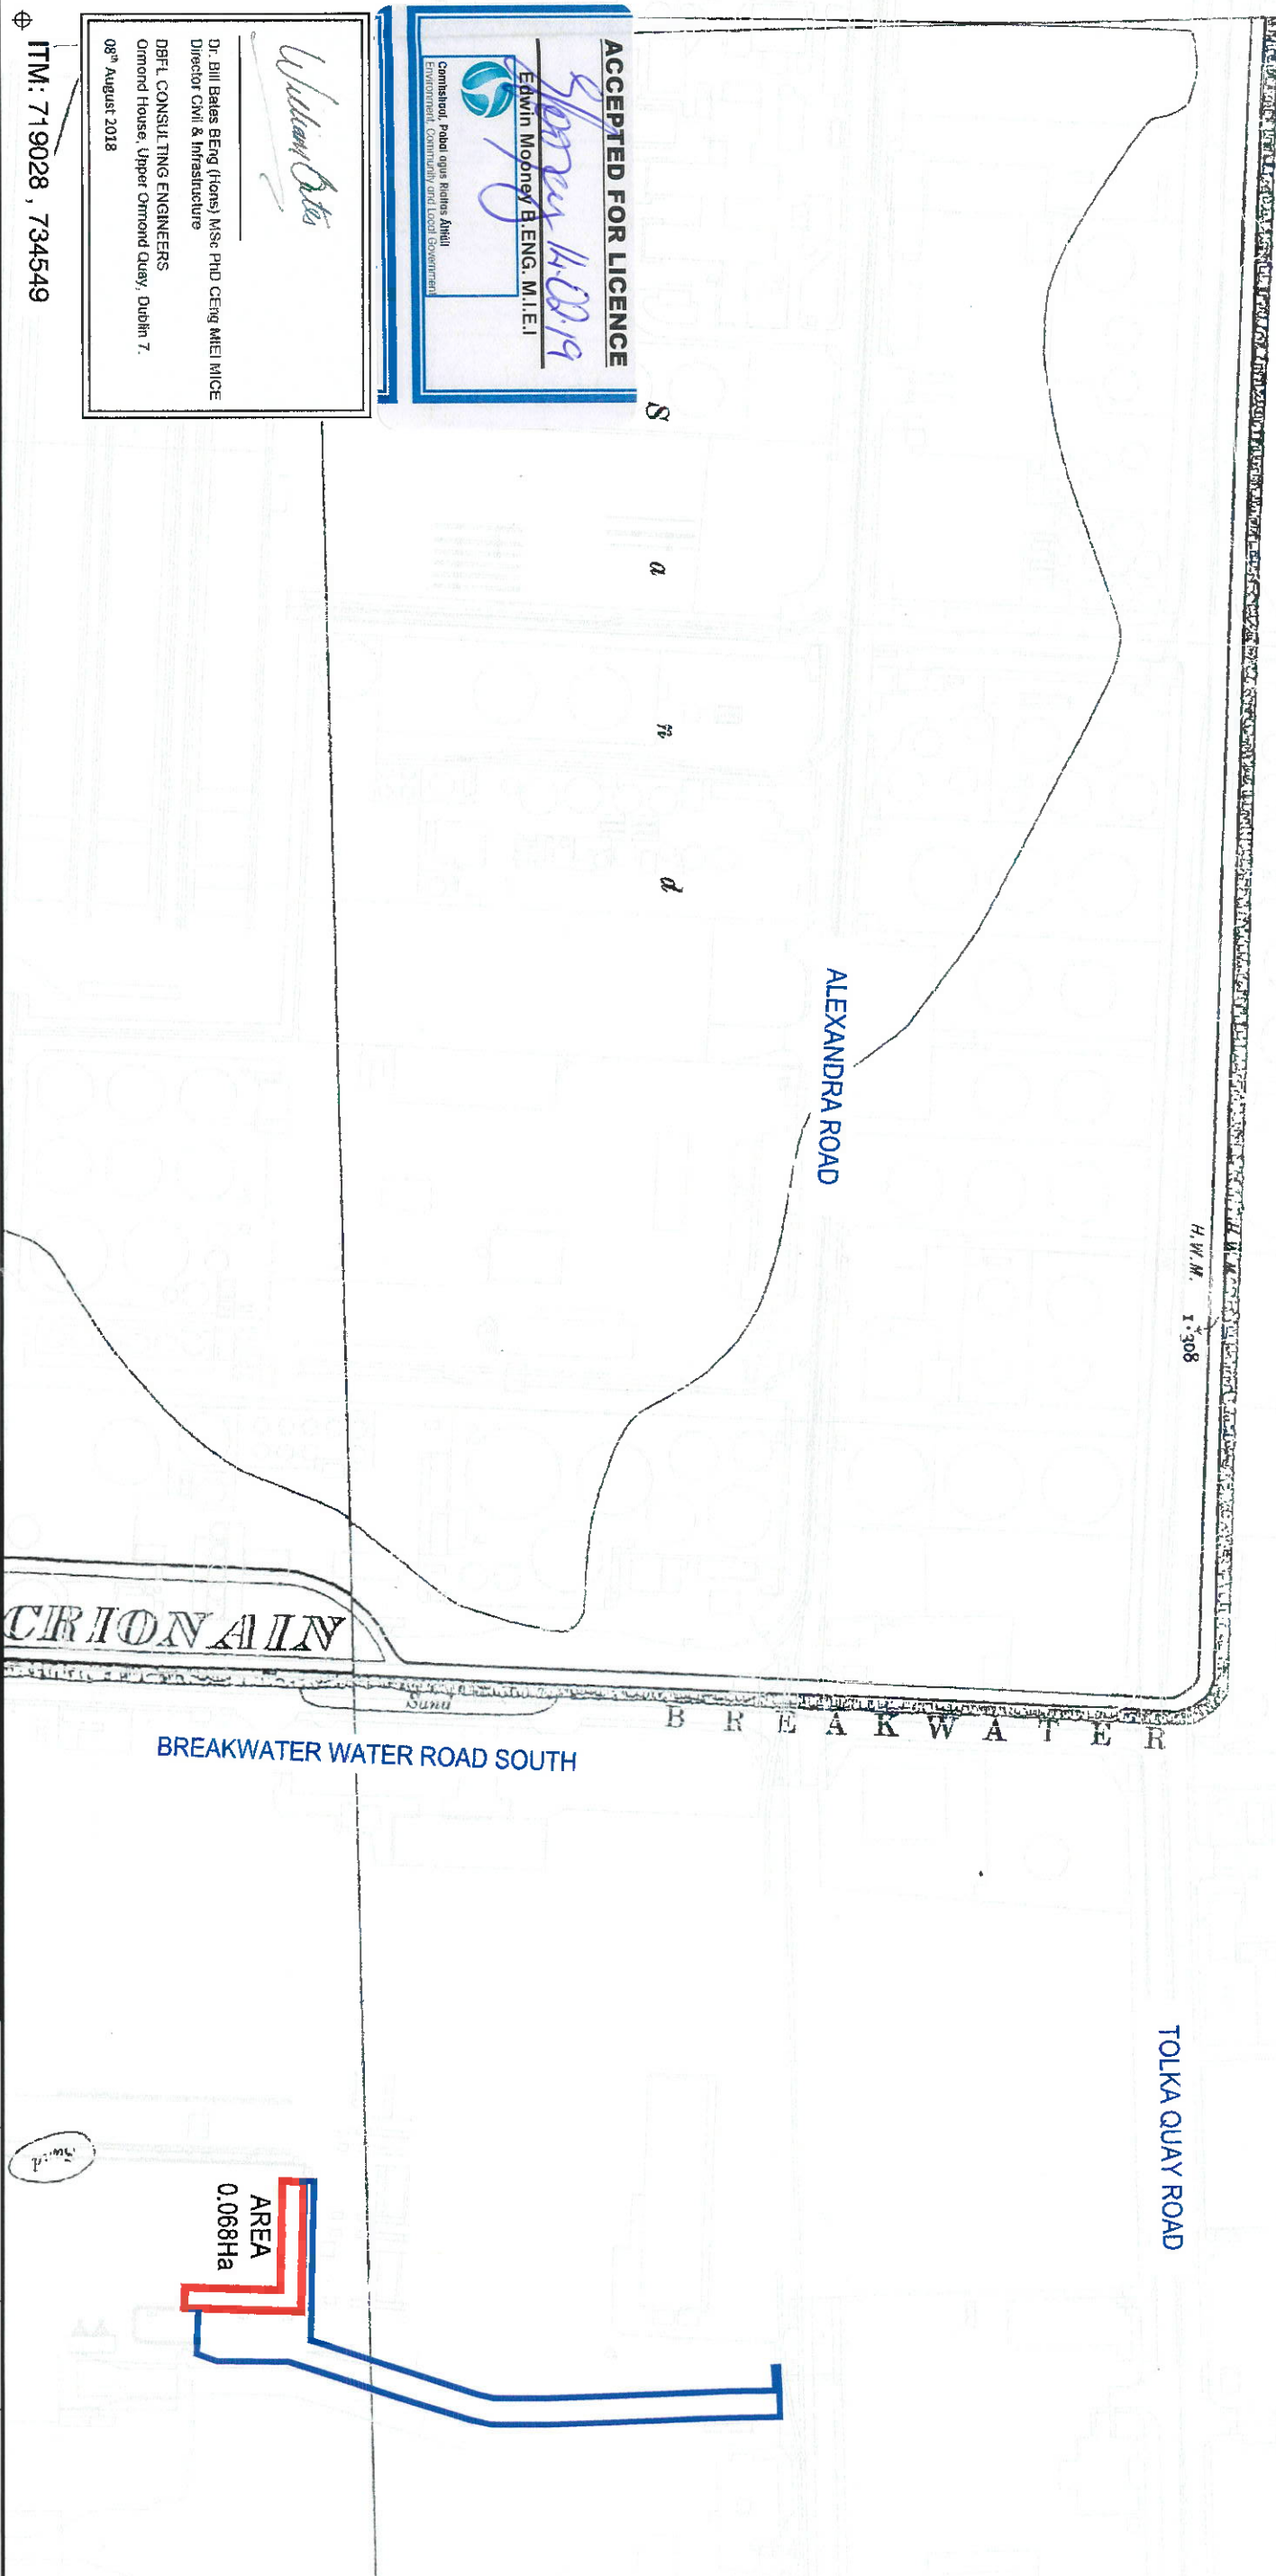

**ACCEPTED FOR LICENCE**  
 31.07.18  
 EDWIN MOONEY B. ENG. M.I.E.I.  
 Commissioned, Public and Police Affairs  
 Environmental, Community and Local Government

*William O'Shea*  
 Dr. Bill Bates BEng (Hons), MSc PhD CEing MICE MICE  
 Director Civil & Infrastructure  
 DBFL CONSULTING ENGINEERS  
 Ormond House, Upper Ormond Quay, Dublin 7.  
 08<sup>th</sup> August 2018

ITM: 719028, 734549

PROJECT  
**BERTH 50 ROAD ACCESS /EGRESS AND PONTOONS**

NOTES  
**LEGEND**  
 RED OUTLINE INDICATES  
 FORESHORE SITE BOUNDARY  
 BERTH 50 ROAD ACCESS /EGRESS  
 AND PONTOONS SITE BOUNDARY

REV.	DATE	DESCRIPTION	BY	CHKD
D	08.08.18	UPDATED AS PER COMMENTS	PPM	WBA
C	31.07.18	UPDATED AS PER COMMENTS	PPM	DB
B	30.07.18	HISTORICAL MAPPING ADDED	PPM	DB
A	25.07.18	UPDATED AS PER COMMENTS	PPM	DB

DRG. TITLE  
**FORESHORE LICENCE MAP FOR BERTH 50**



**DBFL Consulting Engineers**  
 DUBLIN OFFICE Ormond House,  
 Upper Ormond Quay, Dublin 7, Ireland.  
 PHONE +353 1 400 4000  
 FAX +353 1 400 4050  
 WATERFORD OFFICE Unit 2, The Chandlery,  
 1-2 O'Connell Street, Waterford, Ireland.  
 PHONE +353 51 309 500  
 FAX +353 51 844 913  
 EMAIL info@dbfl.ie SITE www.dbfl.ie

DESIGNED	DB	PREPARED	PPM
DATE	SEPT 2017	CHECKED	WBA

CLIENT  
**DUBLIN PORT COMPANY - PMO OFFICE**  
 SCALE 1:2500 @ A3  
 DRG. NO. 170157-2000-4  
 FILE REF. 170157-2004