


Inset Map

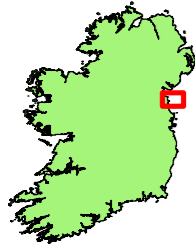

Legend

- Foreshore Site Investigation Area
 - X Wind Measurement Device and Buoy
 - ADCP
- Site Investigation Type**
- CPT
 - Vibrocore
 - Navigation Channels

Notes:

Co-ordinates shown are in Irish Transverse Mercator (ITM)

Area is located off Clogher Head, Co. Louth. The area is enclosed by points A,B,C,D,E,F,G,H and is 18,726 hectares.


Name	Easting	Northing
A	723869	794539
B	736569	788083
C	735739	782305
D	732520	779639
E	725386	784921
F	715402	778683
G	714525	787894
H	722334	791127

Wind Measurement Device & Marker Buoy Coordinates

Name	Easting	Northing
1	729376	787763

ADCP Coordinates

Name	Easting	Northing
2	729375	787762

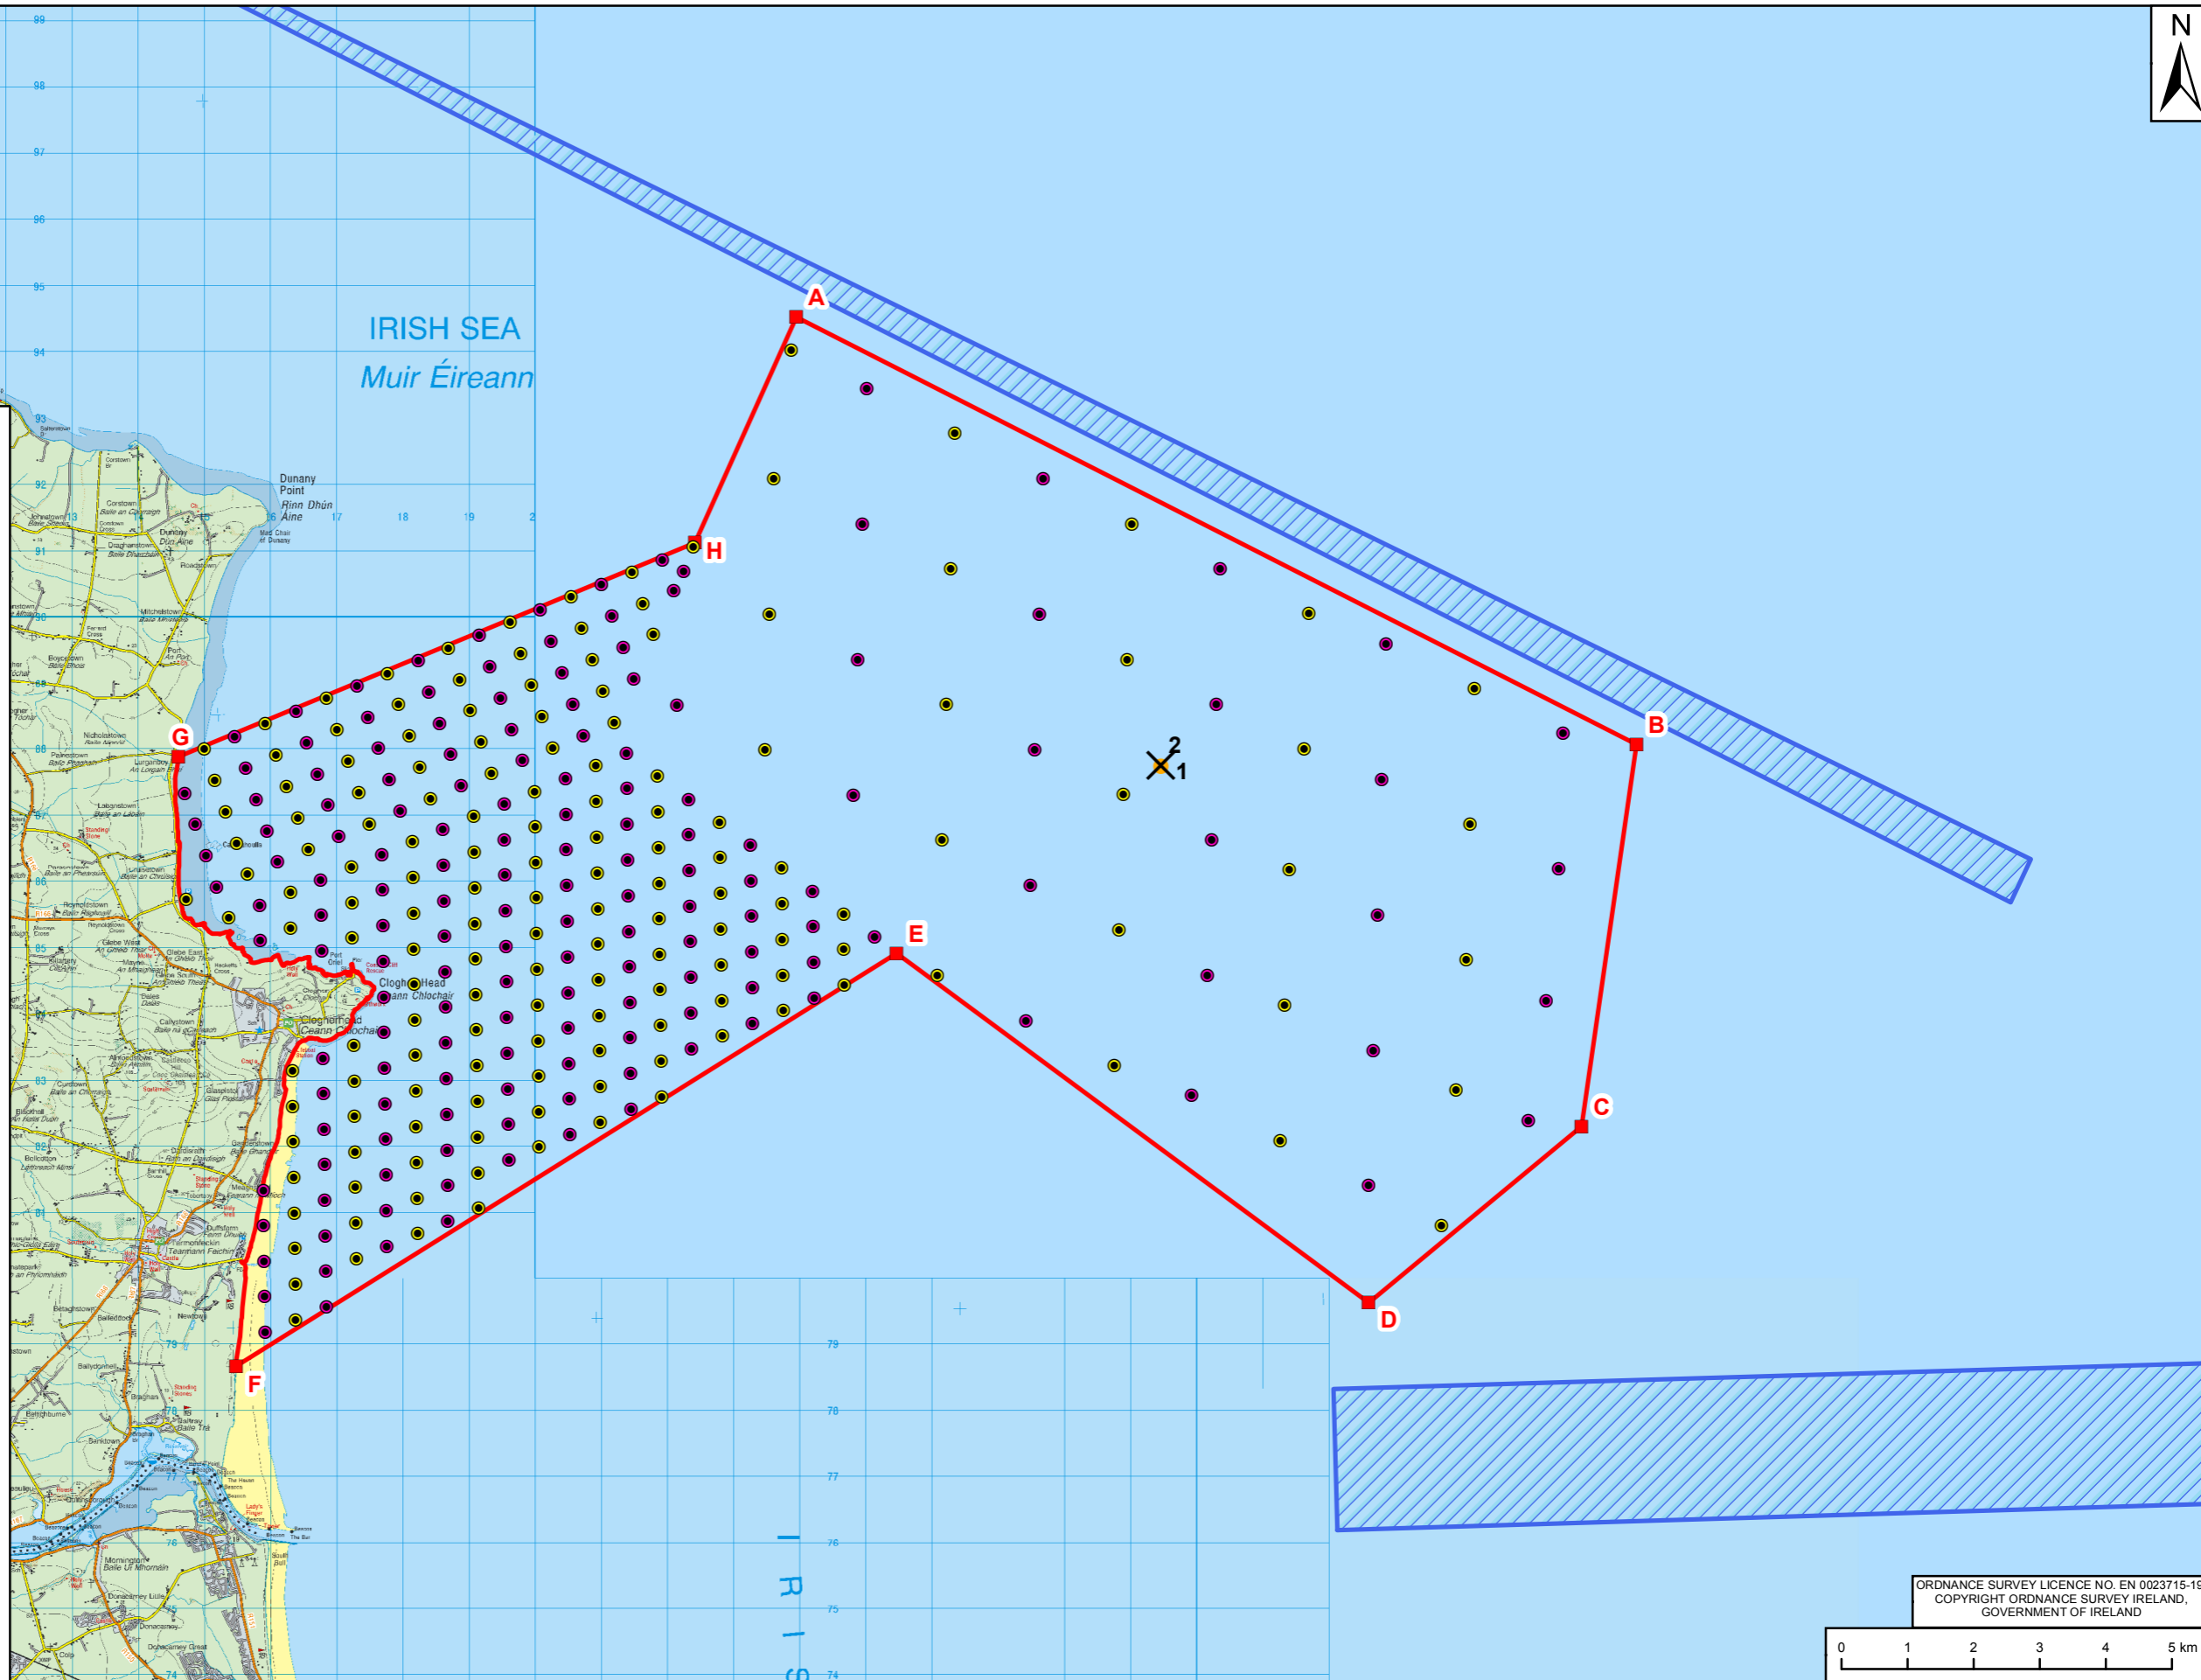

ORDNANCE SURVEY LICENCE NO. EN 0023715-19;
COPYRIGHT ORDNANCE SURVEY IRELAND,
GOVERNMENT OF IRELAND



ESB INTERNATIONAL

One Dublin Airport Central,
Dublin Airport, Cloghran, Co. Dublin

Tel: 353 1 703 8000 Email: marketing@esbi.ie
Web: www.esbinternational.ie

ESB International is a trading name of
ESBI Engineering & Facility Management Ltd.

Registered Office: as above
Registered in Ireland No. 155249

REV	DATE	REVISION DESCRIPTION	DRN	PROD	VER	APP
PURPOSE OF ISSUE - PRELIMINARY UNLESS INDICATED						
CLIENT APPROVAL <input type="checkbox"/> PLANNING <input type="checkbox"/> TENDER <input type="checkbox"/> CONSTRUCTION <input type="checkbox"/> AS-BUILT <input type="checkbox"/>						
CLIENT: ESB GWM Asset Development			PROJECT: Offshore Wind Project - Clogher Head, Co. Louth			

Ann Marie Downey B.A., B.A.I., M.Sc., CEng, MIEI

ESB Energy International,
One Dublin Airport Central,
Dublin Airport, Cloghran, Co. Dublin.
14th December 2017

PRODUCTION UNIT:
Civil & Environmental Engineering

DRAWING TITLE:
**Foreshore Investigation Licence - Study Area
OSi Discovery Series**

COPYRIGHT © ESB INTERNATIONAL LIMITED
ALL RIGHTS RESERVED. NO PART OF THIS WORK MAY BE MODIFIED, REPRODUCED OR COPIED IN ANY FORM OR BY ANY MEANS - GRAPHIC, ELECTRONIC OR MECHANICAL,
INCLUDING PHOTOCOPYING, RECORDING, TAPING OR USED FOR ANY PURPOSE OTHER THAN ITS DESIGNATED PURPOSE, WITHOUT THE WRITTEN PERMISSION OF ESB
ENGINEERING AND FACILITY MANAGEMENT LTD. - TRADING AS ESB INTERNATIONAL.

DRAWN	PRODUCED	VERIFIED	APPROVED	APPROVAL DATE
T O'Rourke	T O'Rourke	E.Barrett	A. Downey	14/12/2017
CLIENT REF. 00-00			NO. OF SHEETS 00-00	SIZE A3
DRAWING NUMBER QS-000247-02-D460-002			SCALE 1:100,000	