


Perch  
Black Rock

. Perch

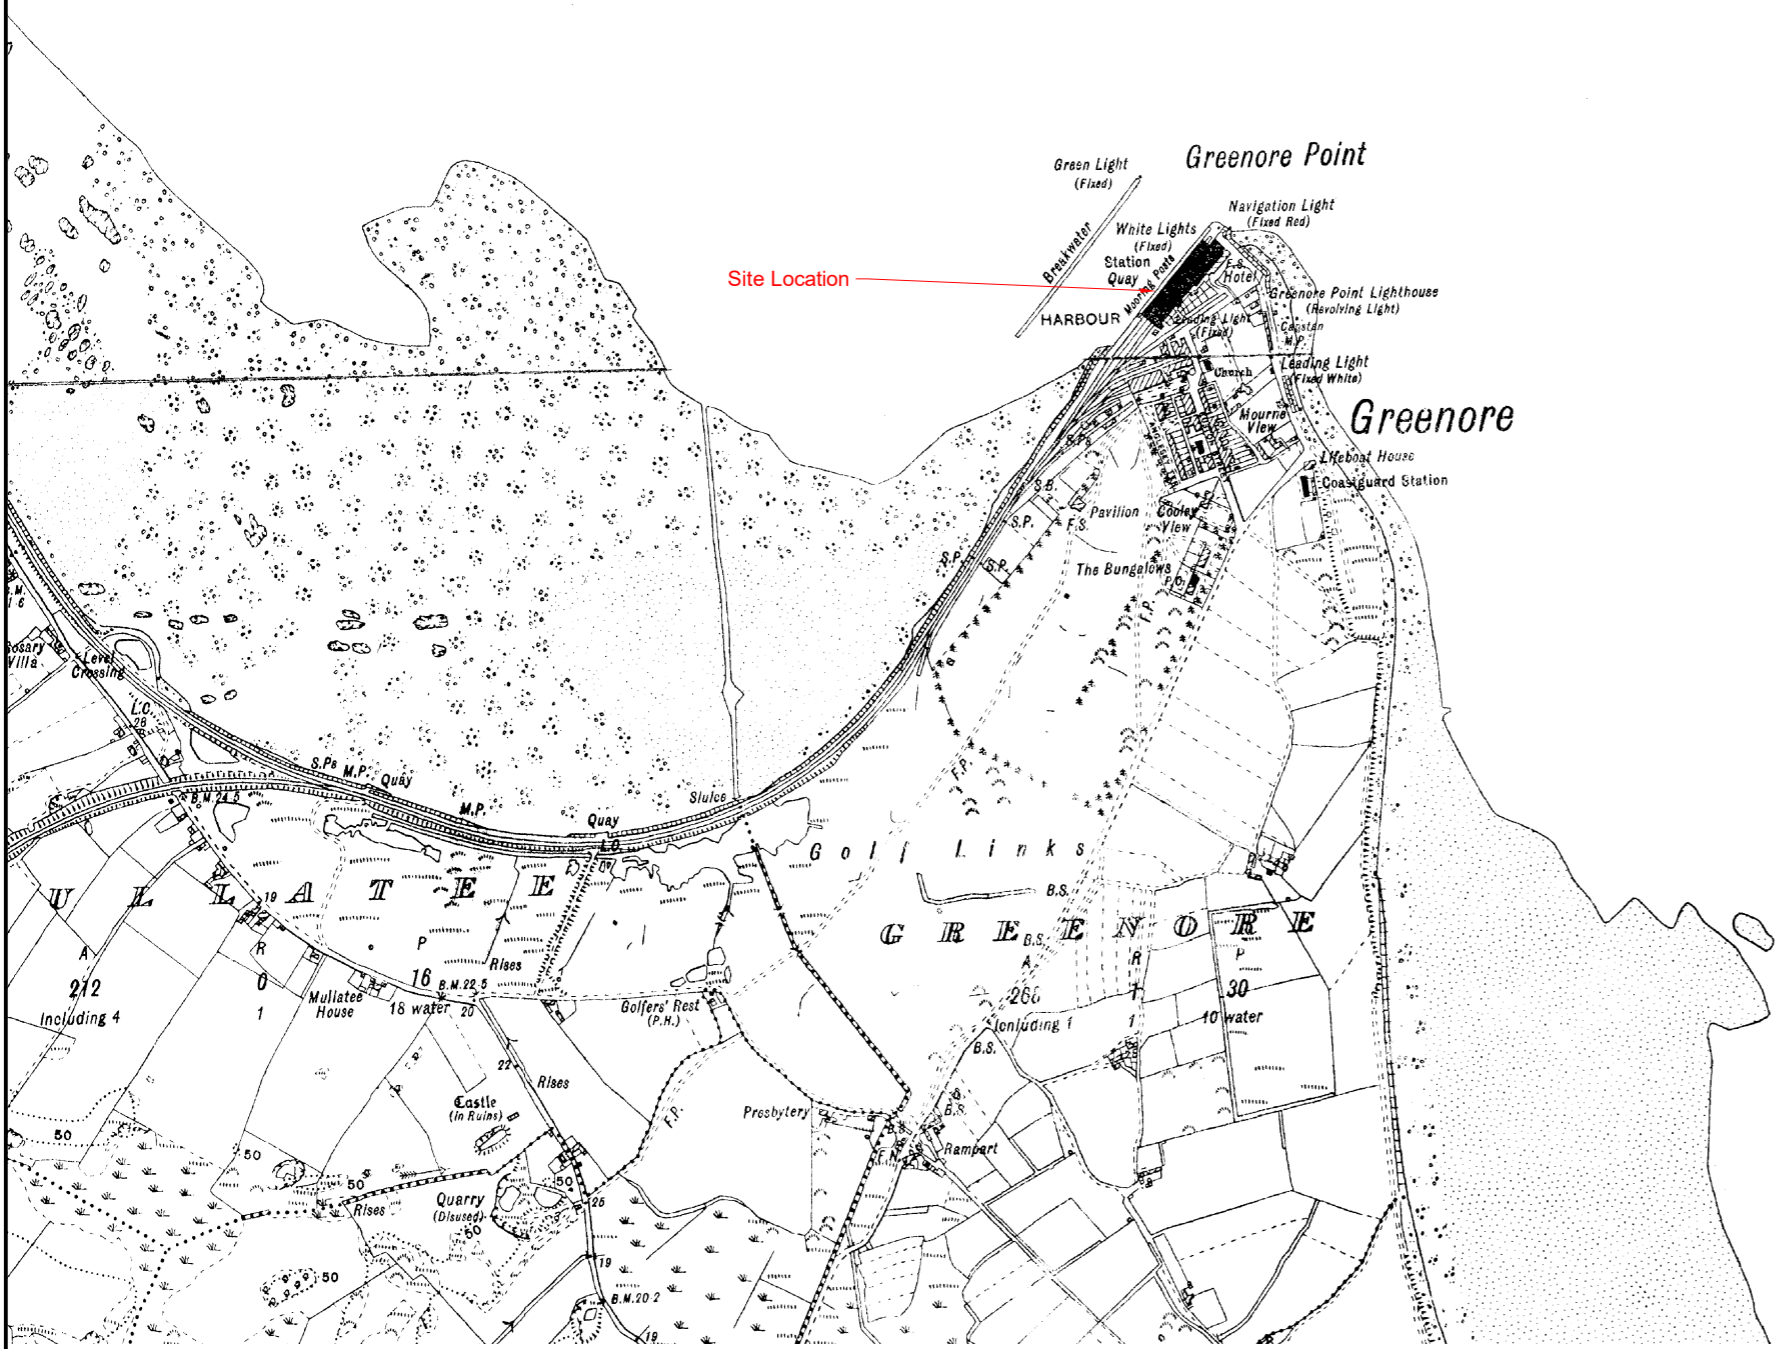

Foreshore Reference No:  
FS006748

Ordnance Survey Ireland Licence No. EN 0061908

© Ordnance Survey Ireland/Government of Ireland

**Cronin Millar**  
a BYRNELOOBY company

3 Westbourne Place  
Cobh  
Co. Cork

Ph: 021 4815441  
email: Cobh@ByrneLooby.com  
website: www.ByrneLooby.com

This drawing to be read in conjunction with all other Bymelooby drawings and any other relevant information.

No dimensions are to be scaled from this drawing.

Unless noted otherwise, all dimensions are in millimeters and all levels are in meters from the noted datum.

Copyright reserved.

Rev:	Description:	Date:	Drawn:	Checked:
01	Revised Foreshore Application	25/08/17	PM	SMC
00	Foreshore Application	30/06/17	PM	SMC

Client: Greenore Port

Project: Development of Berth No.2

Title: Location Map

Scale: 1:10,560

Sheet Size: A3

Date: 30/06/2017

Drawn By: PM

Checked By: SMC

Drawing No: CM983\_MA\_0501\_DWG\_01