

This drawing to be read in conjunction with all other Bymetlooby drawings and any other relevant information.


No dimensions are to be scaled from this drawing.

Unless noted otherwise, all dimensions are in millimeters and all levels are in meters from the noted datum.


Copyright reserved.

All Levels to Greenore Chart Datum

Greenore Chart Datum is approximately 3.05m below Ordnance Datum Mean

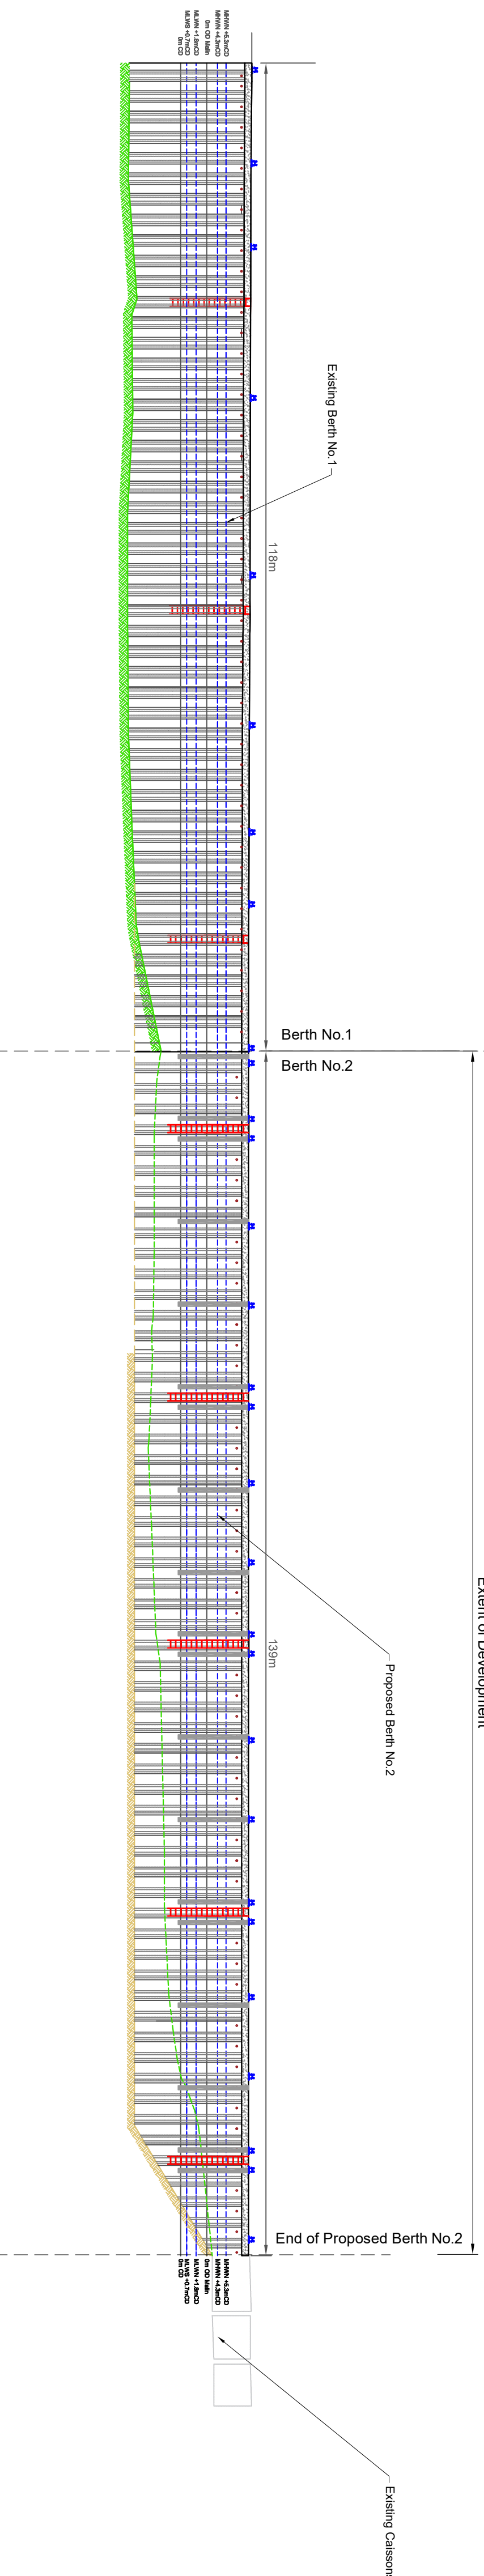

Proposed Elevation Scale 1:500

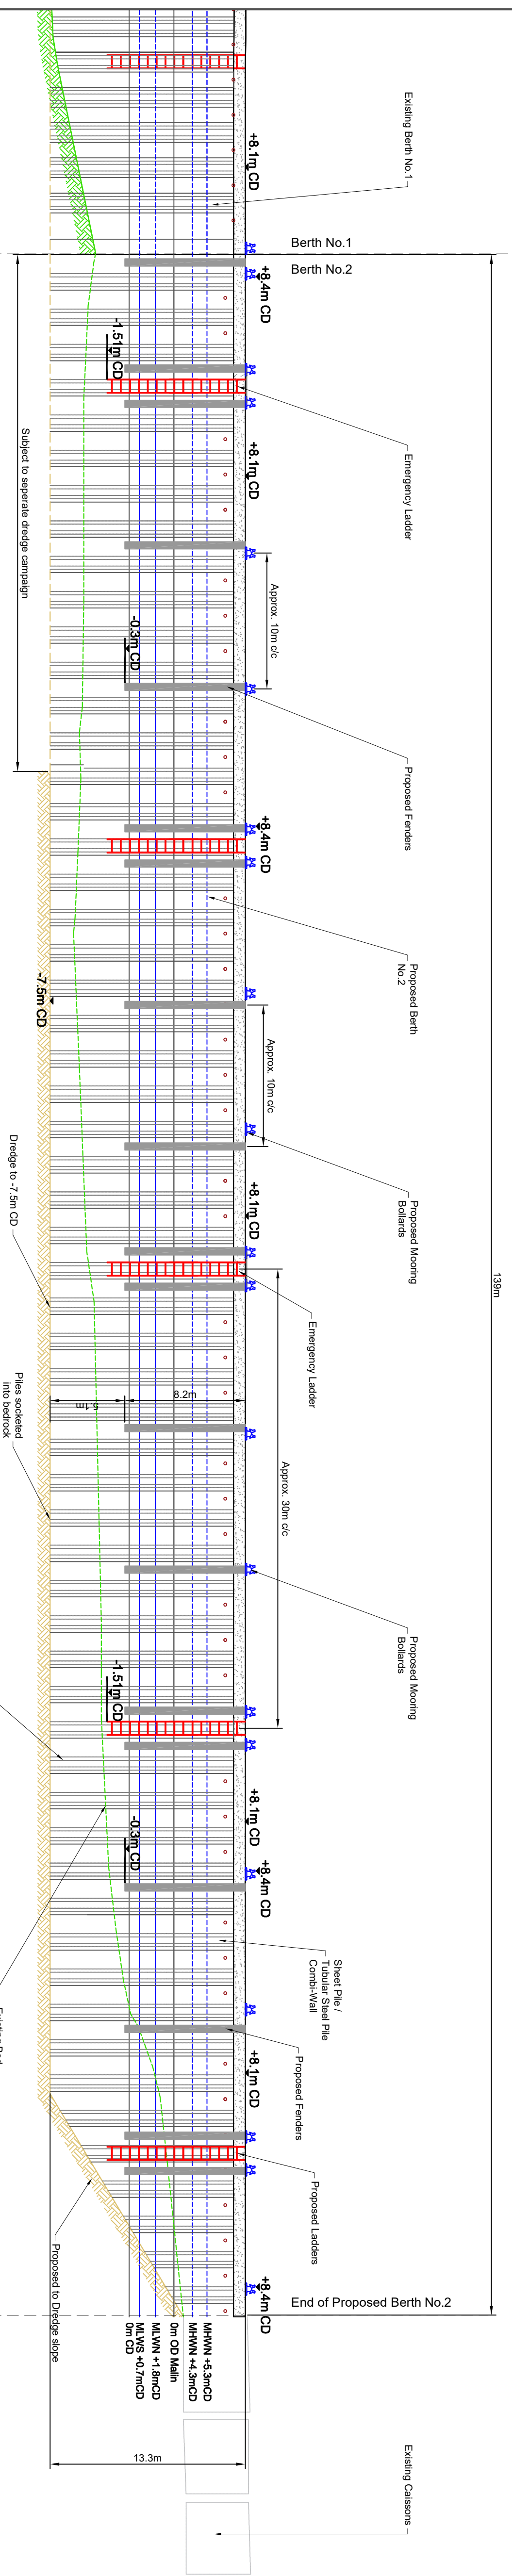

Proposed Elevation Scale 1:250

Rev.	Description	Date	Drawn	Checked
00	Forshore Application	30/06/17	PM	SNC

Cronin Millar
a BYRNELCOOBY company

3 Westbourne Place
Cobh
Co. Cork
Ph: 021 4815441
email: Cobh@ByrneLooby.com
website: www.ByrneLooby.com

Client: Greenore Port

Project: Development of Berth No. 2

Title: Proposed Quay Wall Elevations

Scale:	Sheet Size:	Date:
Varies	A1	30/06/2017
Drawn By:	Checked By:	Drawn/Checked:
PM	SNC	018983_Ma_0506_DWG_00