




Section CC Scale 1:250

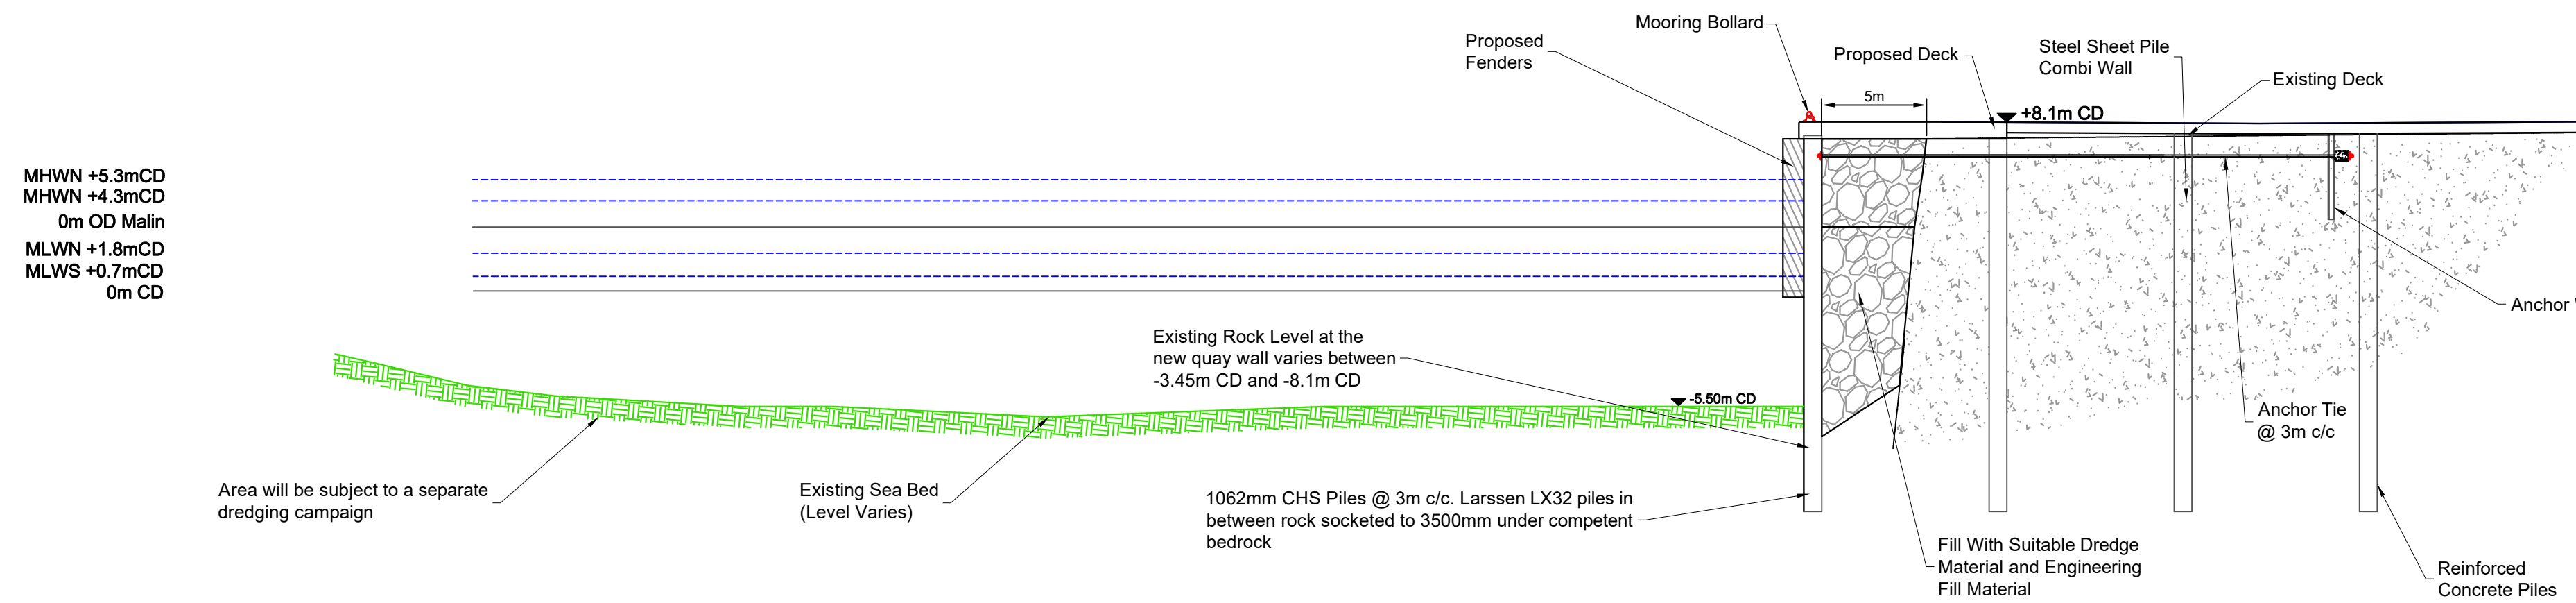

Section BB Scale 1:250

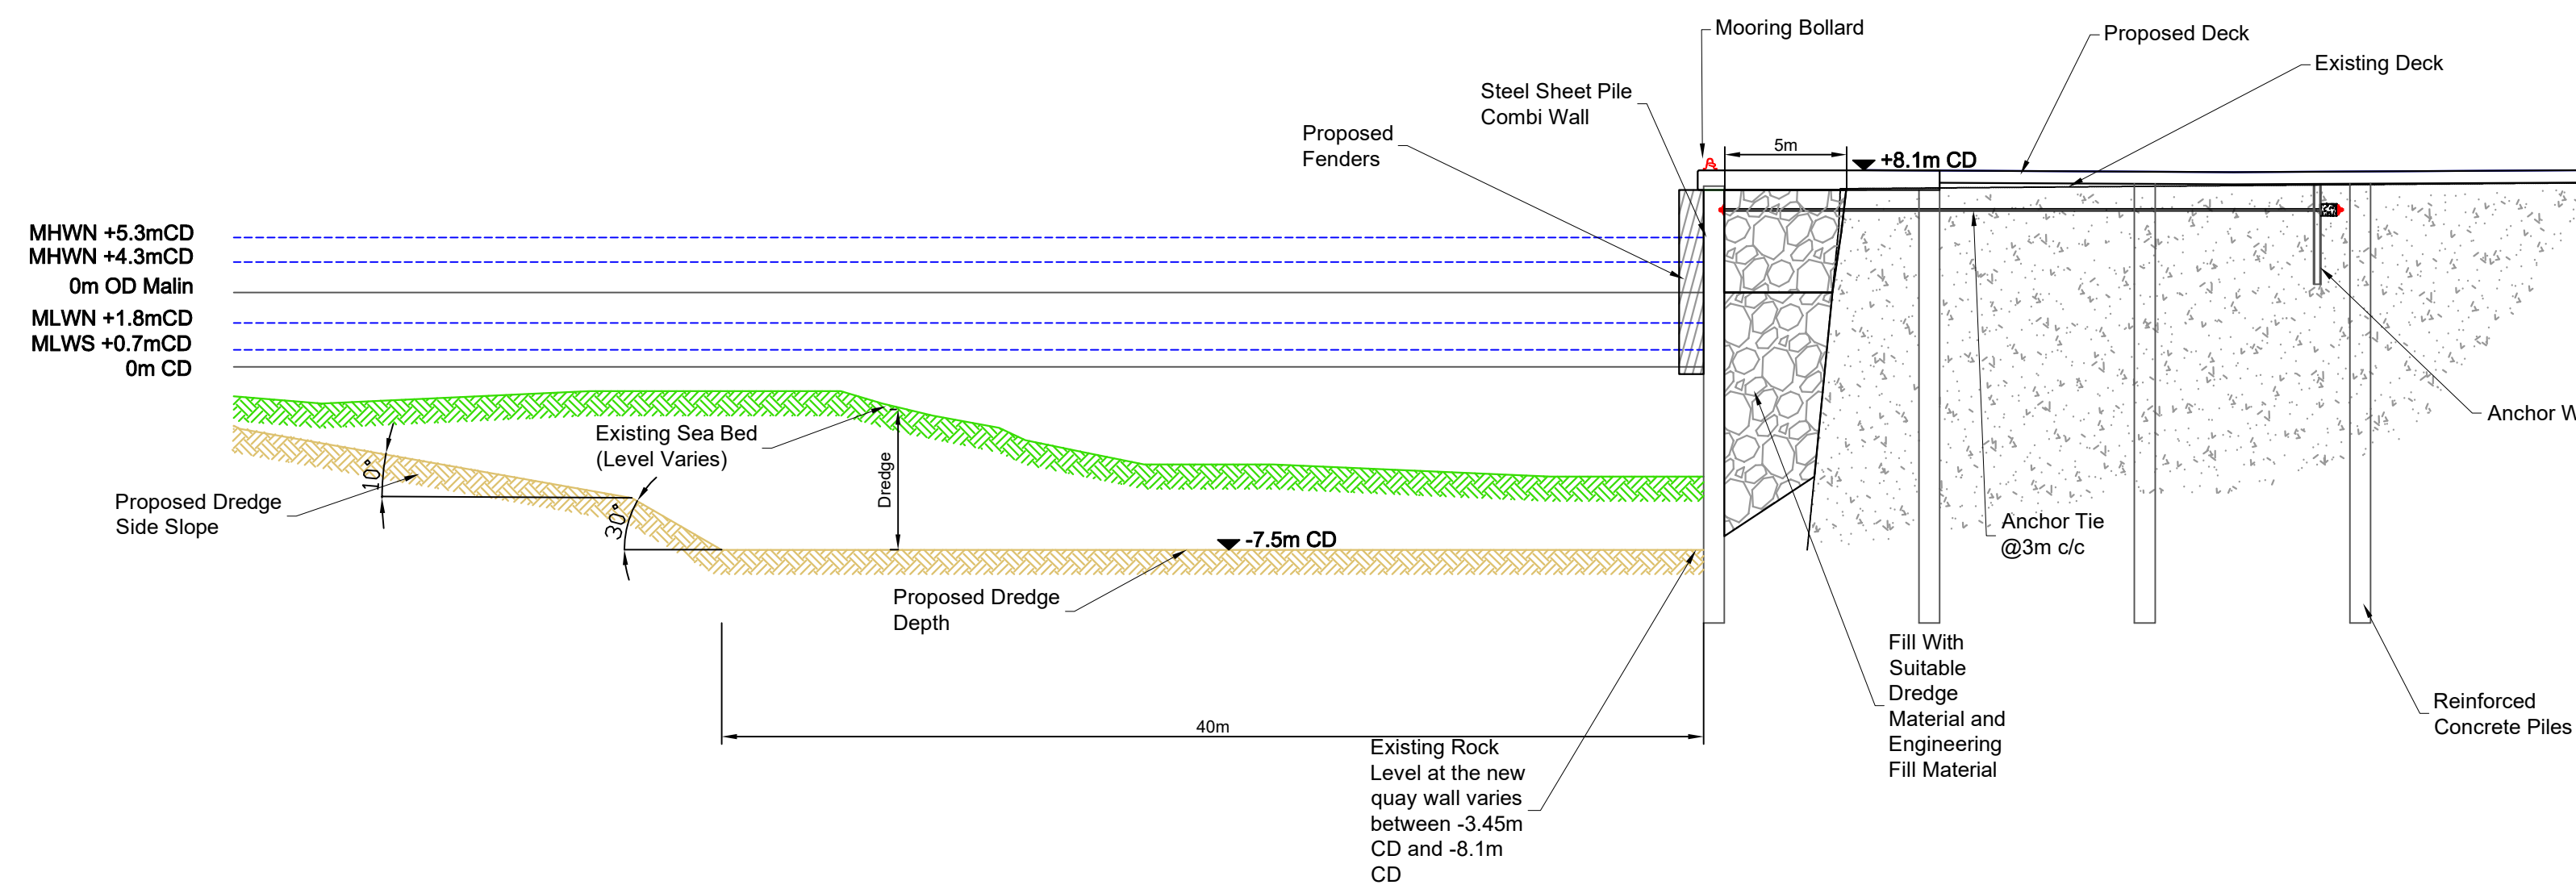

Section AA Scale 1:250

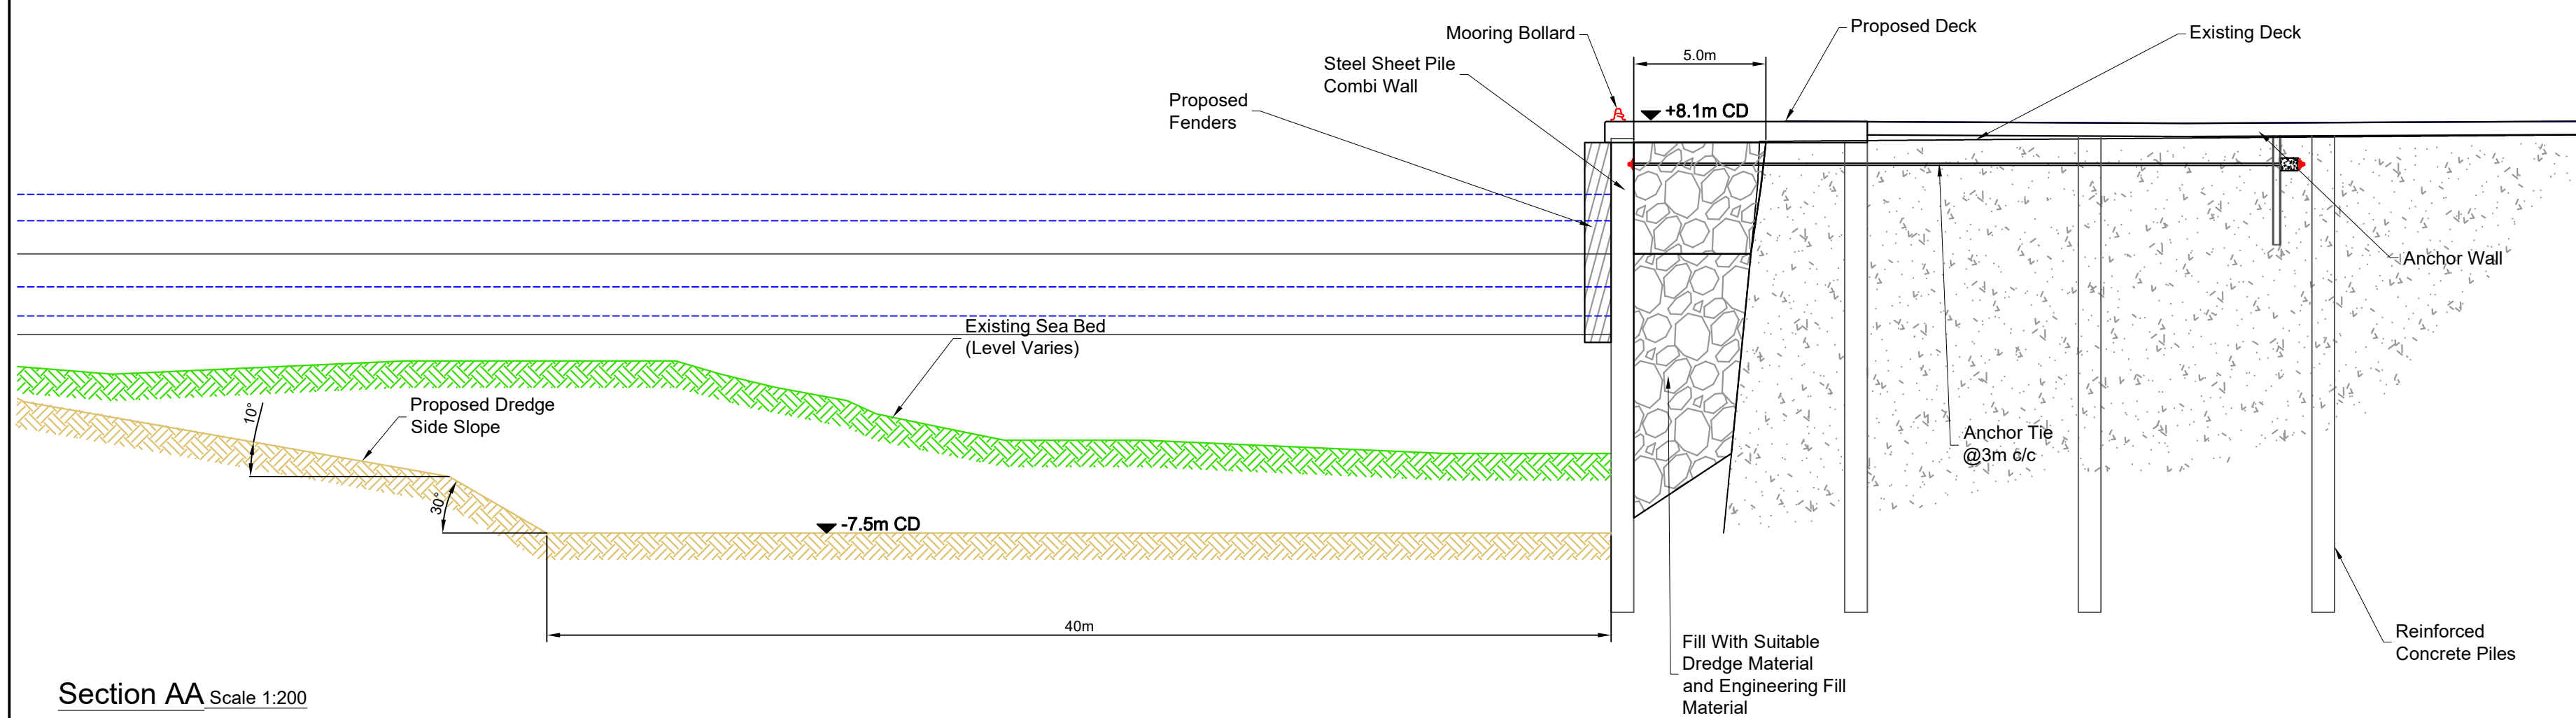

Section AA Scale 1:200

This drawing to be read in conjunction with all other ByrneLooby drawings and any other relevant information.

No dimensions are to be scaled from this drawing.

Unless noted otherwise, all dimensions are in millimeters and all levels are in meters from the noted datum.

Copyright reserved.

Levels to Greenore Chart Datum

Greenore Chart Datum is approximately 3.05m below Ordnance Datum Malin

Please refer to Drawing number CM983_MA_0506_DWG_01 for section locations

Rev	Description	Date	Drawn	Checked
01	Revised Foreshore Application	25/08/17	PM	SMC
00	Foreshore Application	30/06/17	PM	SMC

Cronin Millar
a BYRNELOOBY company

3 Westbourne Place
Cobh
Co. Cork

Ph: 021 4815441
email: Cobh@ByrneLooby.com
website: www.ByrneLooby.com

Client: Greenore Port

Project: Development of Berth No.2

Title: Cross Sections

Scale: Varies	Sheet Size: A1	Date: 30/06/2017
Drawn By: PM	Checked By: SMC	Drawing No: CM983_MA_0509_DWG_01