
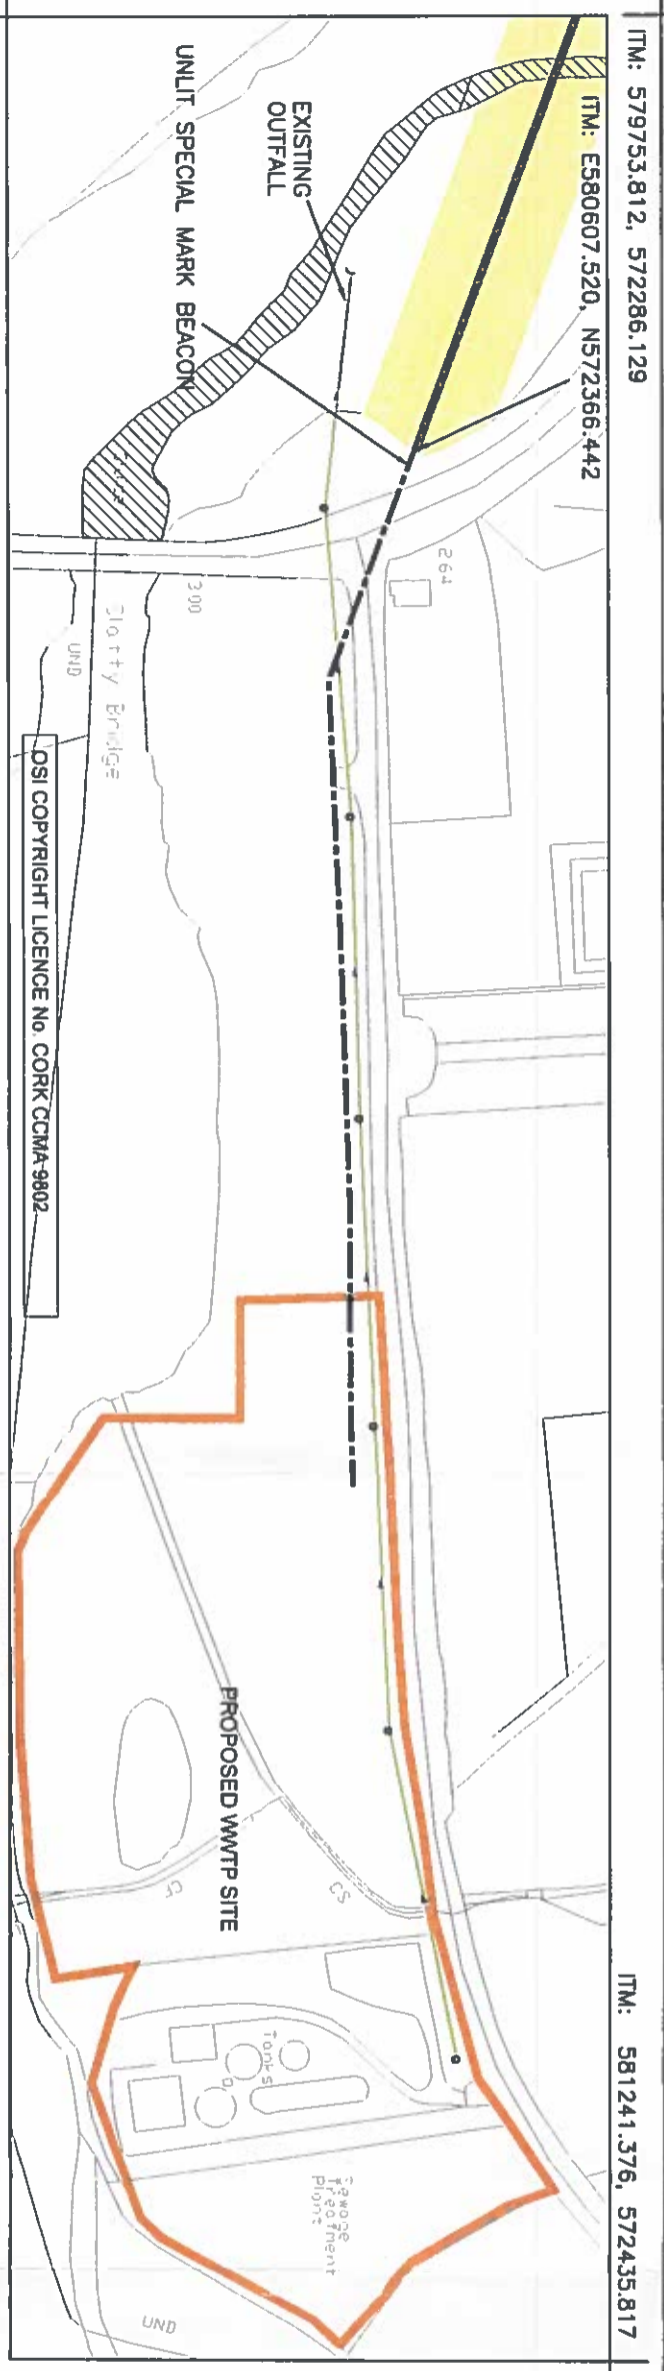


2014/03699/NC

ITM: 580734.989, 572727.598

ACCEPTED FOR LICENCE
Barry M. Donald
 Barry M. Donald/M.ENG. M.I.E.I.
 07/10/15
 Contributor, Public and Social Audit
 Environment, Community and Local Government

DRAWING CERTIFIED BY:
Diarmuid Cahalane
 Diarmuid Cahalane, B.E., M.Eng.Sc., C.Eng., M.I.E.I.,
 MCIWEM
 T.J.O'Connor & Associates
 Corrig House,
 Corrig Road,
 Sandycroft,
 Dublin 18
 Date: 19 Nov 2014

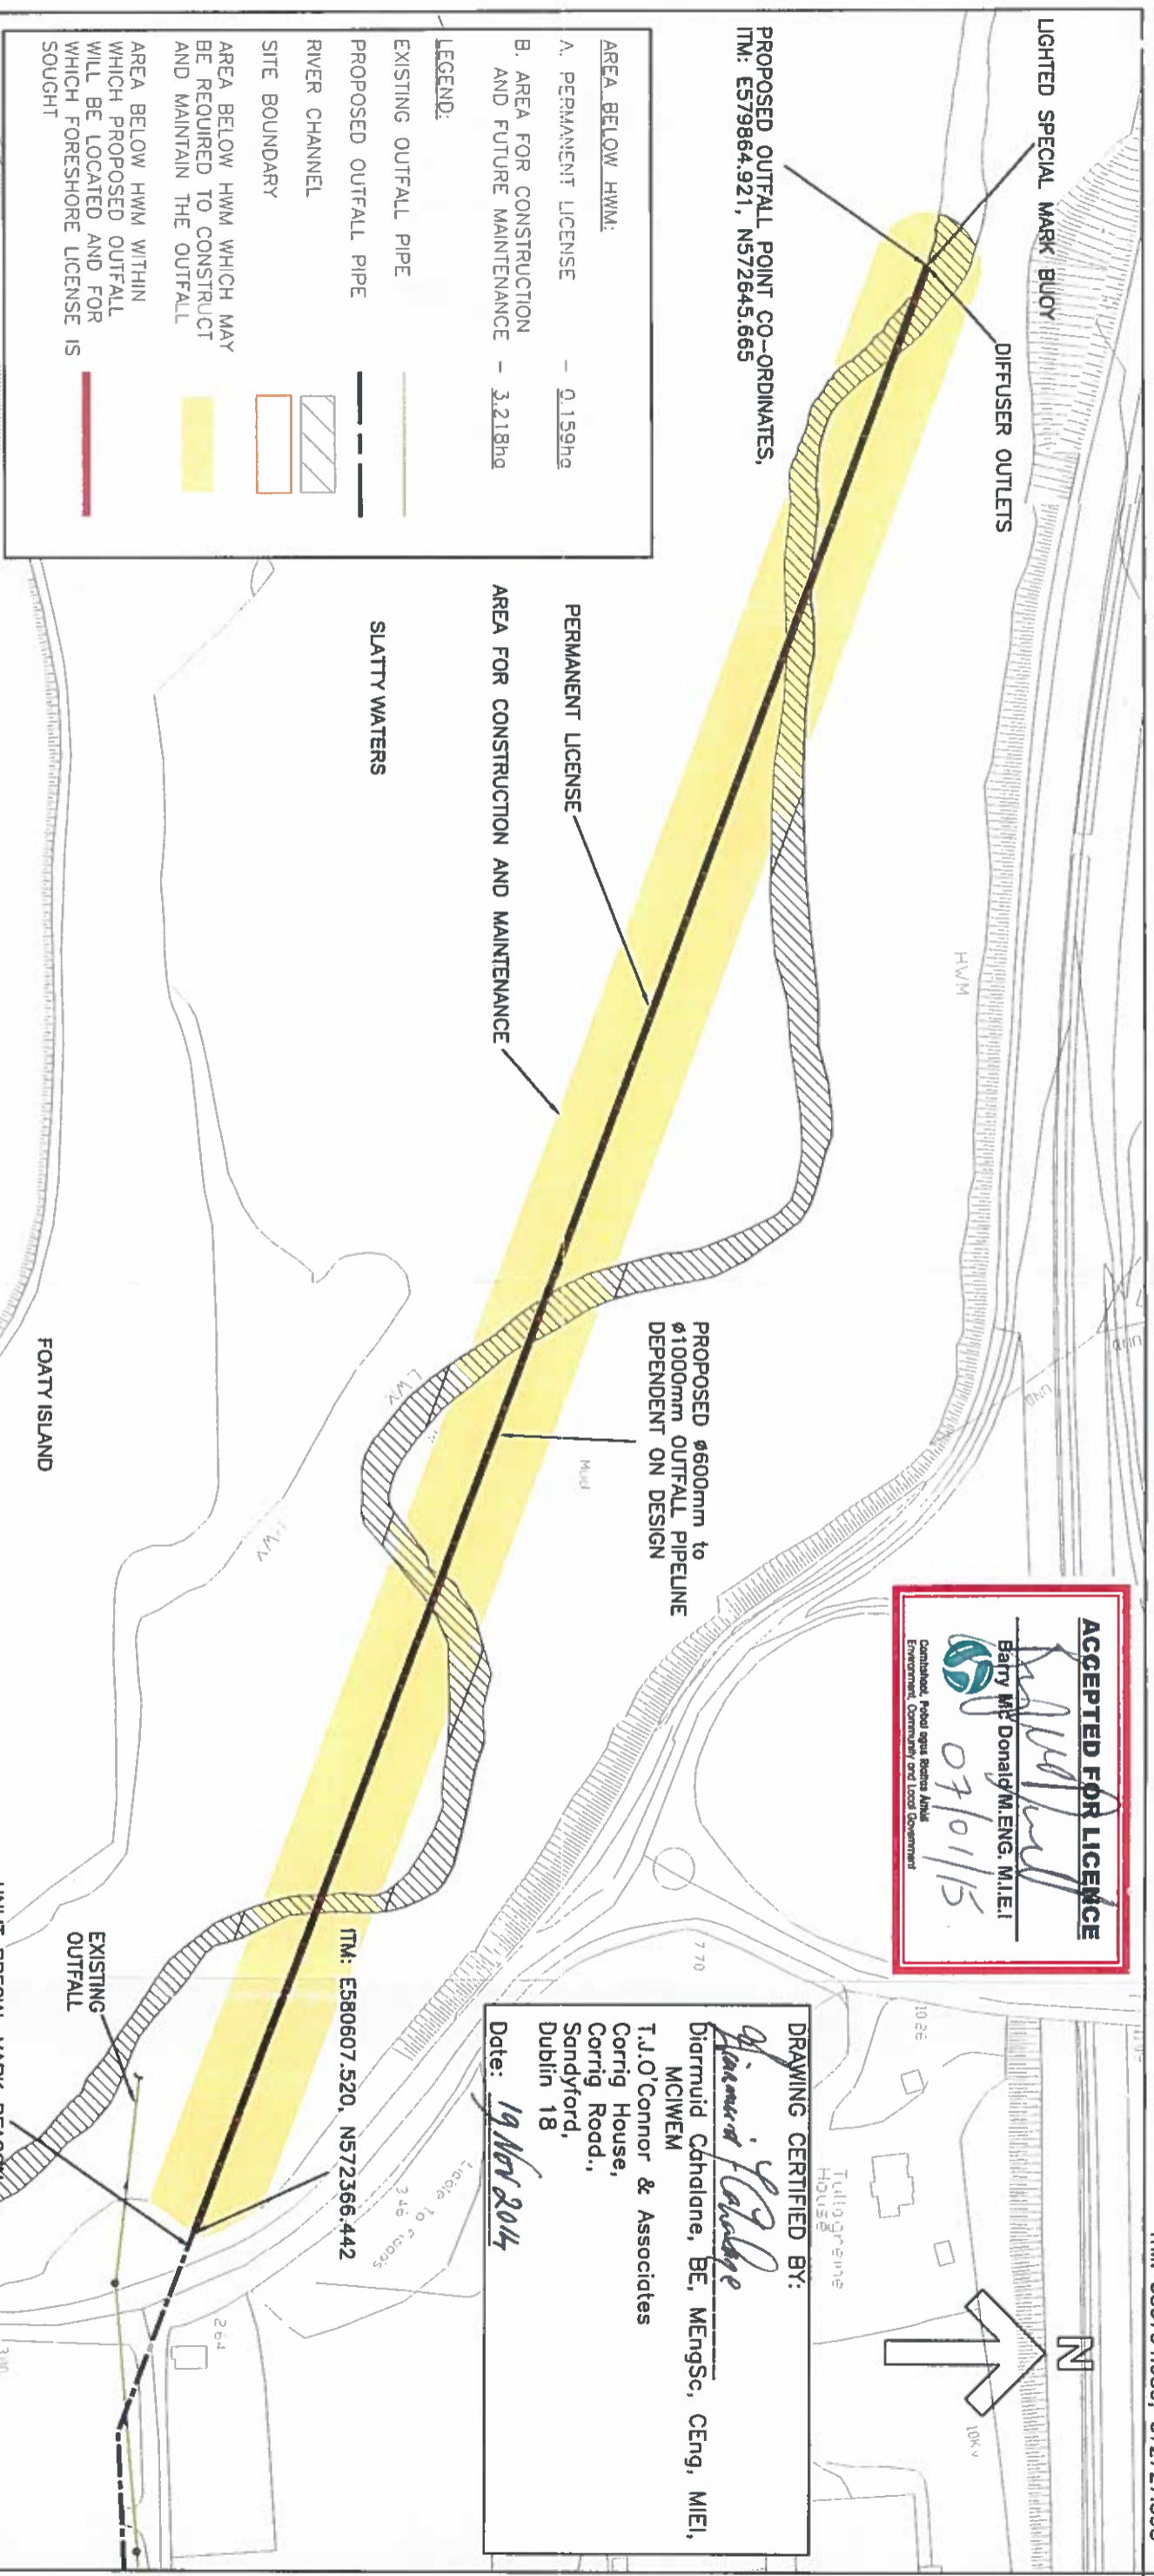

REV	DESCRIPTION	DRN	CHKD	APPR	DATE
2	CONSTRUCTION & MAINTENANCE AREA INCLUDED	KR			11.11.14

TJ O'CONNOR & ASSOCIATES
CONSULTING ENGINEERS
 CORRIG HOUSE, CORRIG ROAD, SANDYFORD, DUBLIN 18
 Tel: 01-295 2321 Fax: 01-295 4541 Email: tjoc@tjoc.ie Web: www.tjoc.ie
 PROJECT: CARRIGHILL WASTEWATER TREATMENT WORKS

CUSTOMER:	CORK COUNTY COUNCIL
DRAWING TITLE:	FORESHORE LICENSE MAP
SCALE:	1:2500
DATE:	NOV13
JOB NO.:	2617
DRAWING NO.:	FS-01
DATE:	NOV13
REV.:	2