



Existing Cross Section AA 1:200

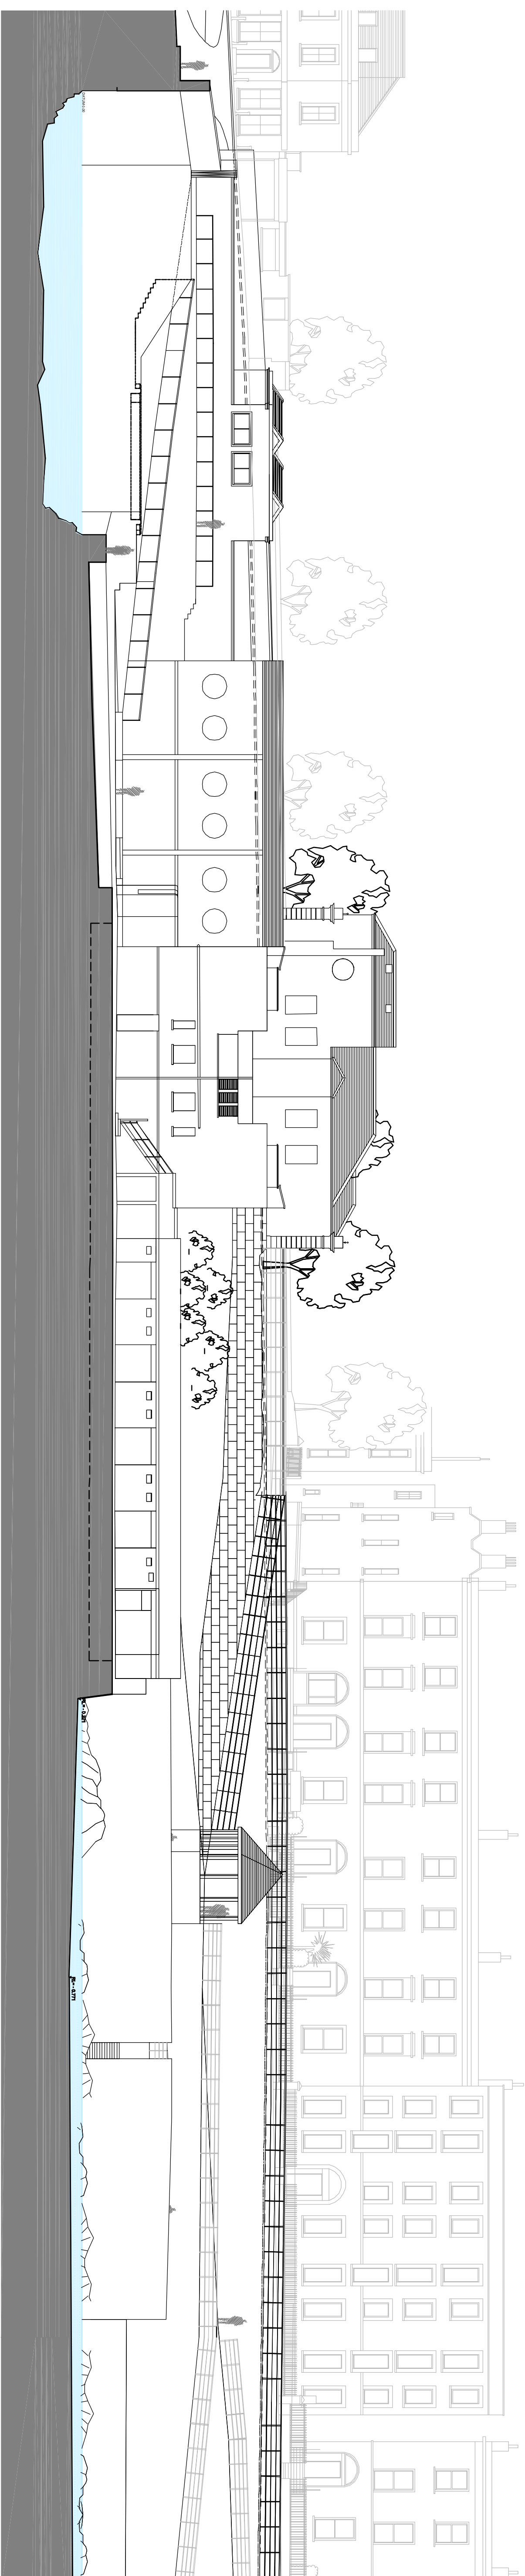

Existing Cross Section BB 1:200

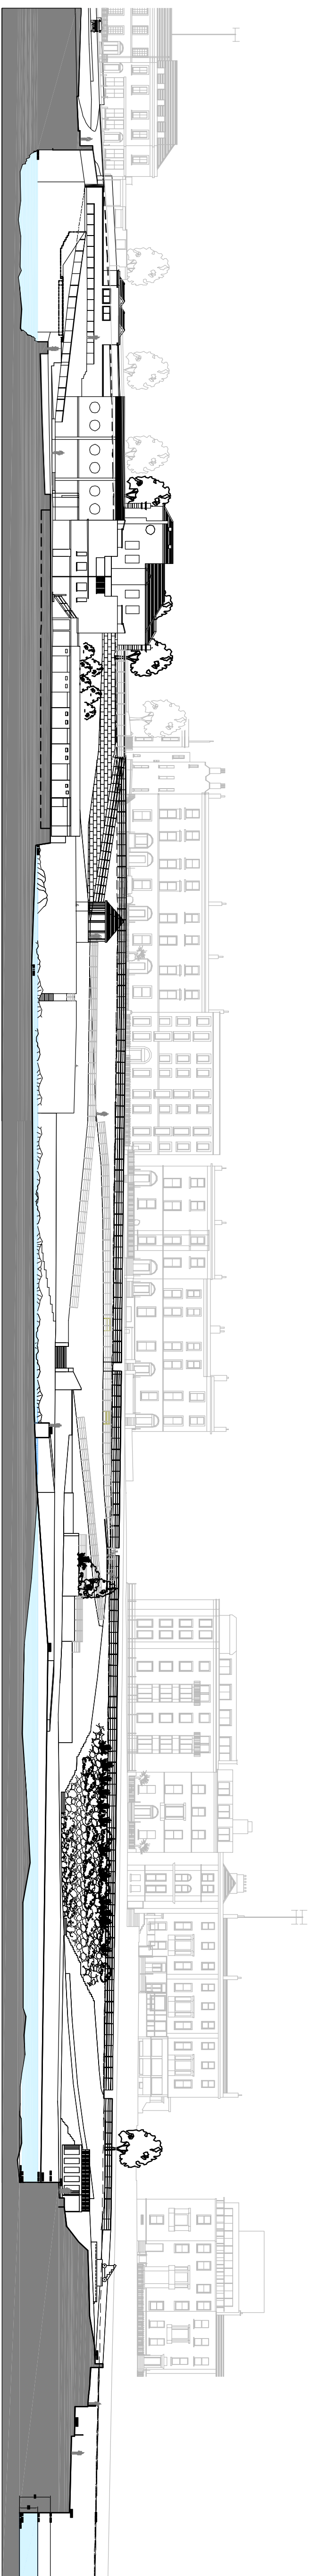

Existing Cross Section BB 1:500

[illegible]