




ELEVATION TO QUEENS ROAD/WINDSOR TERRACE

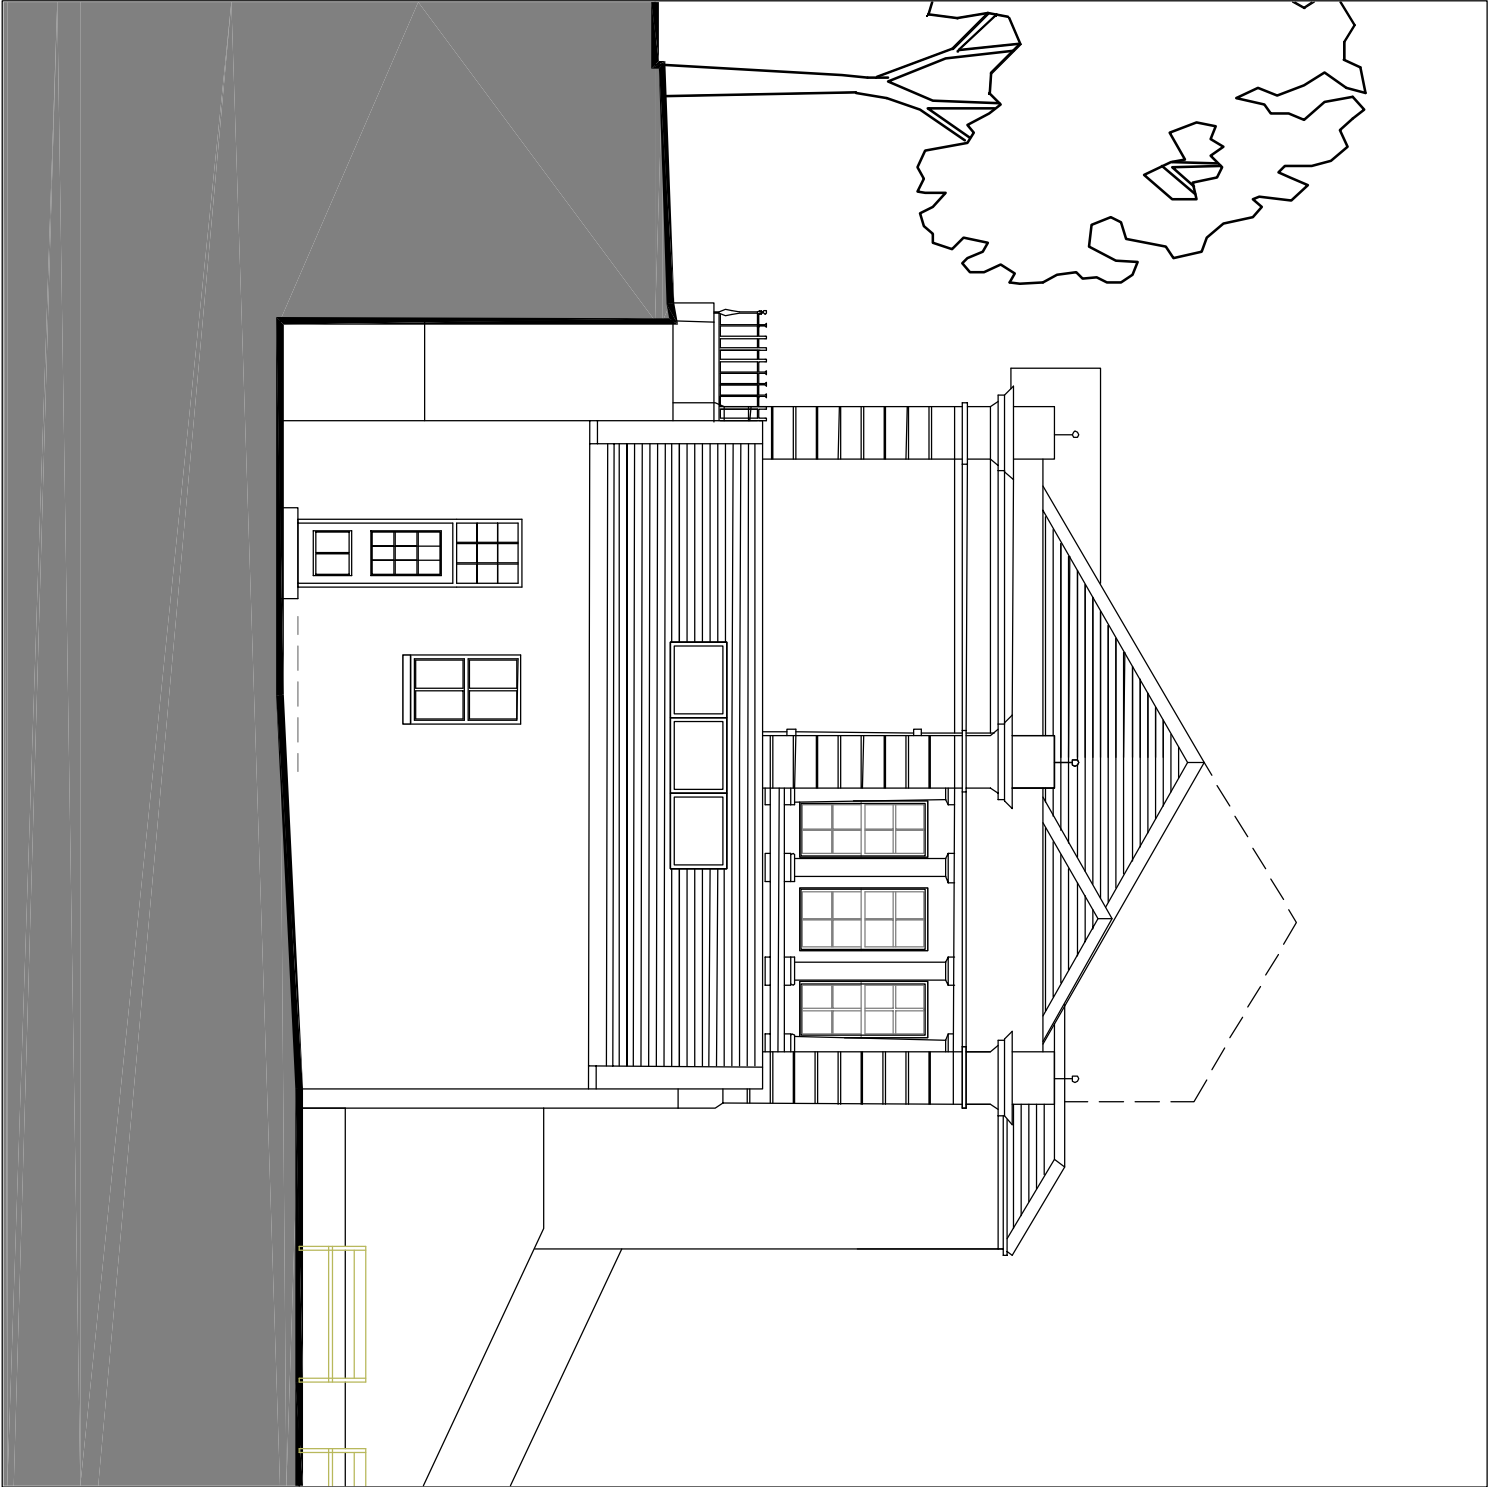


SOUTH EAST ELEVATION

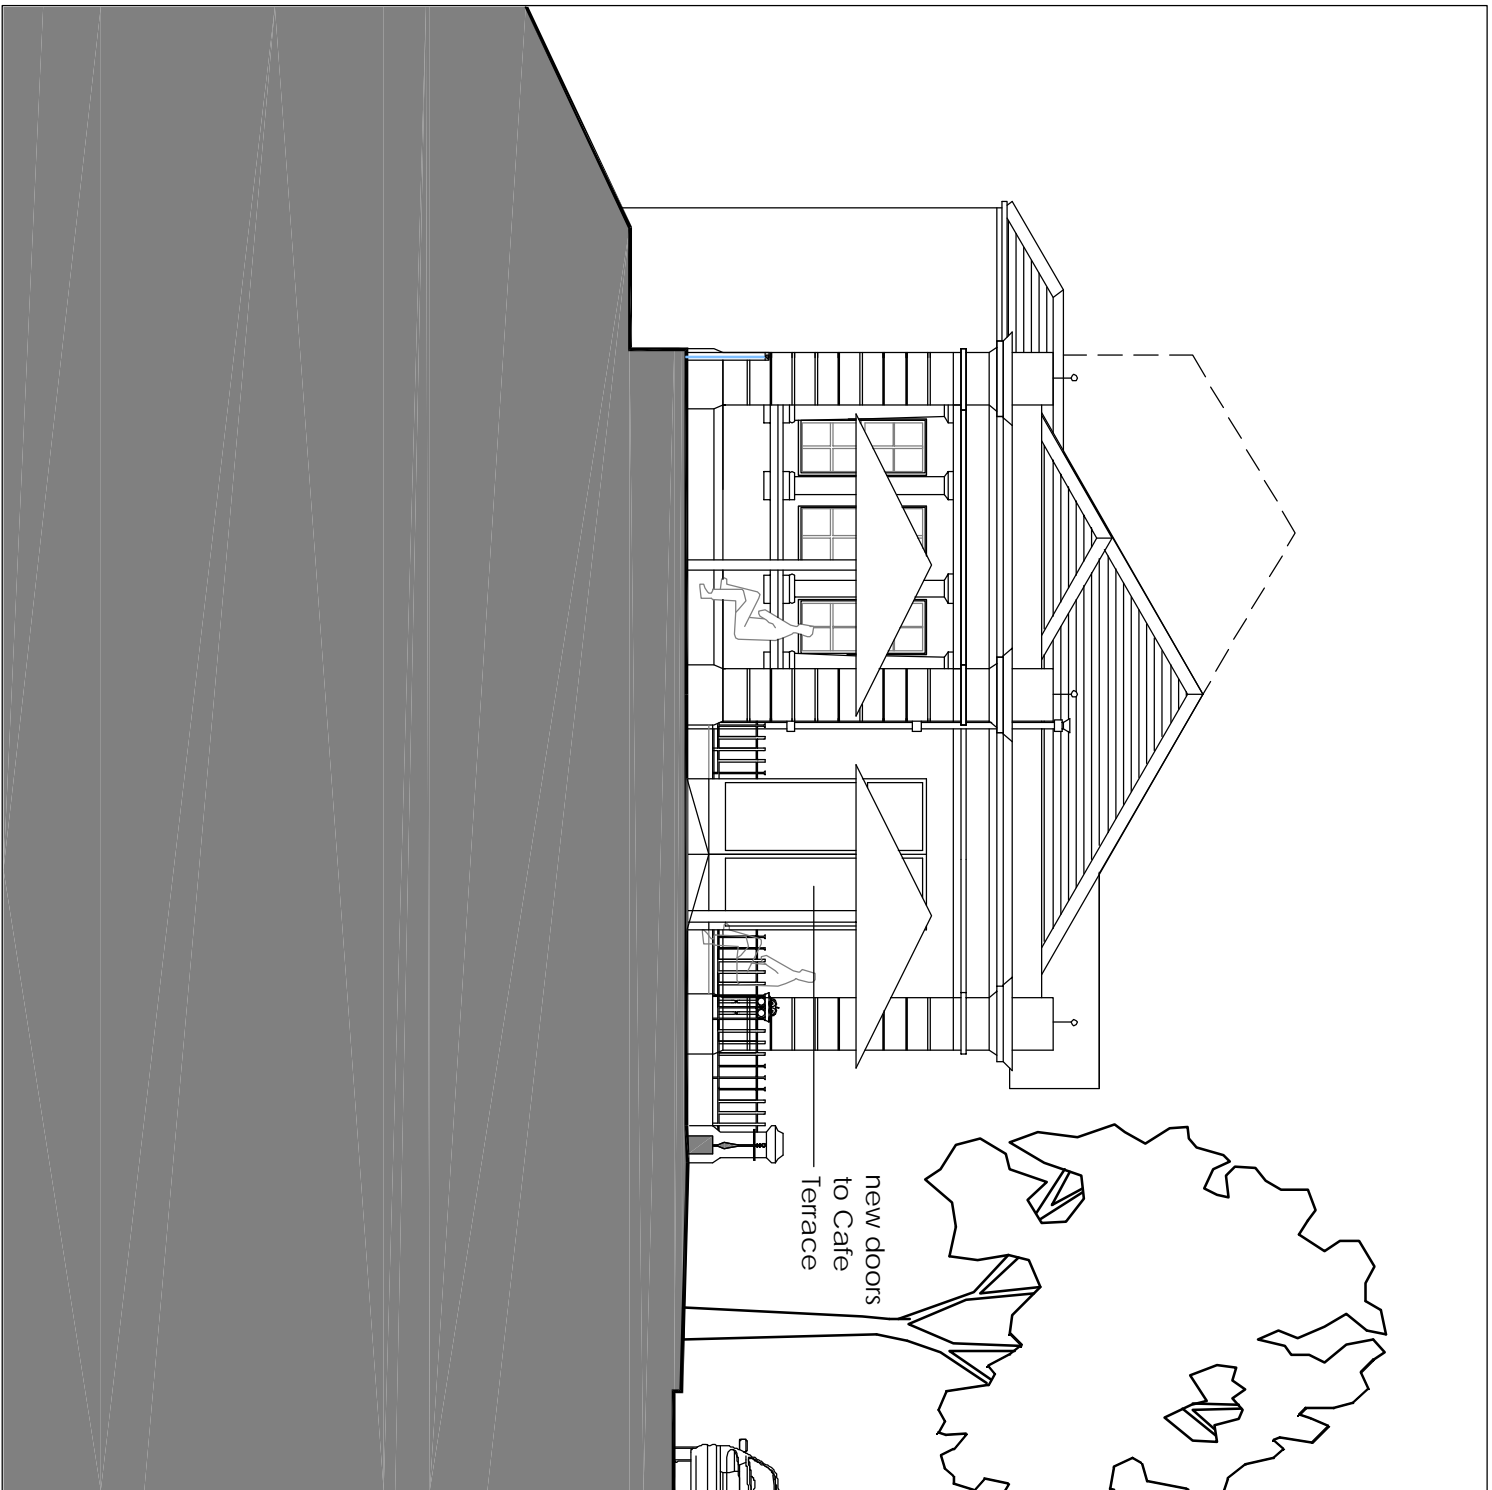

NORTH WEST ELEVATION

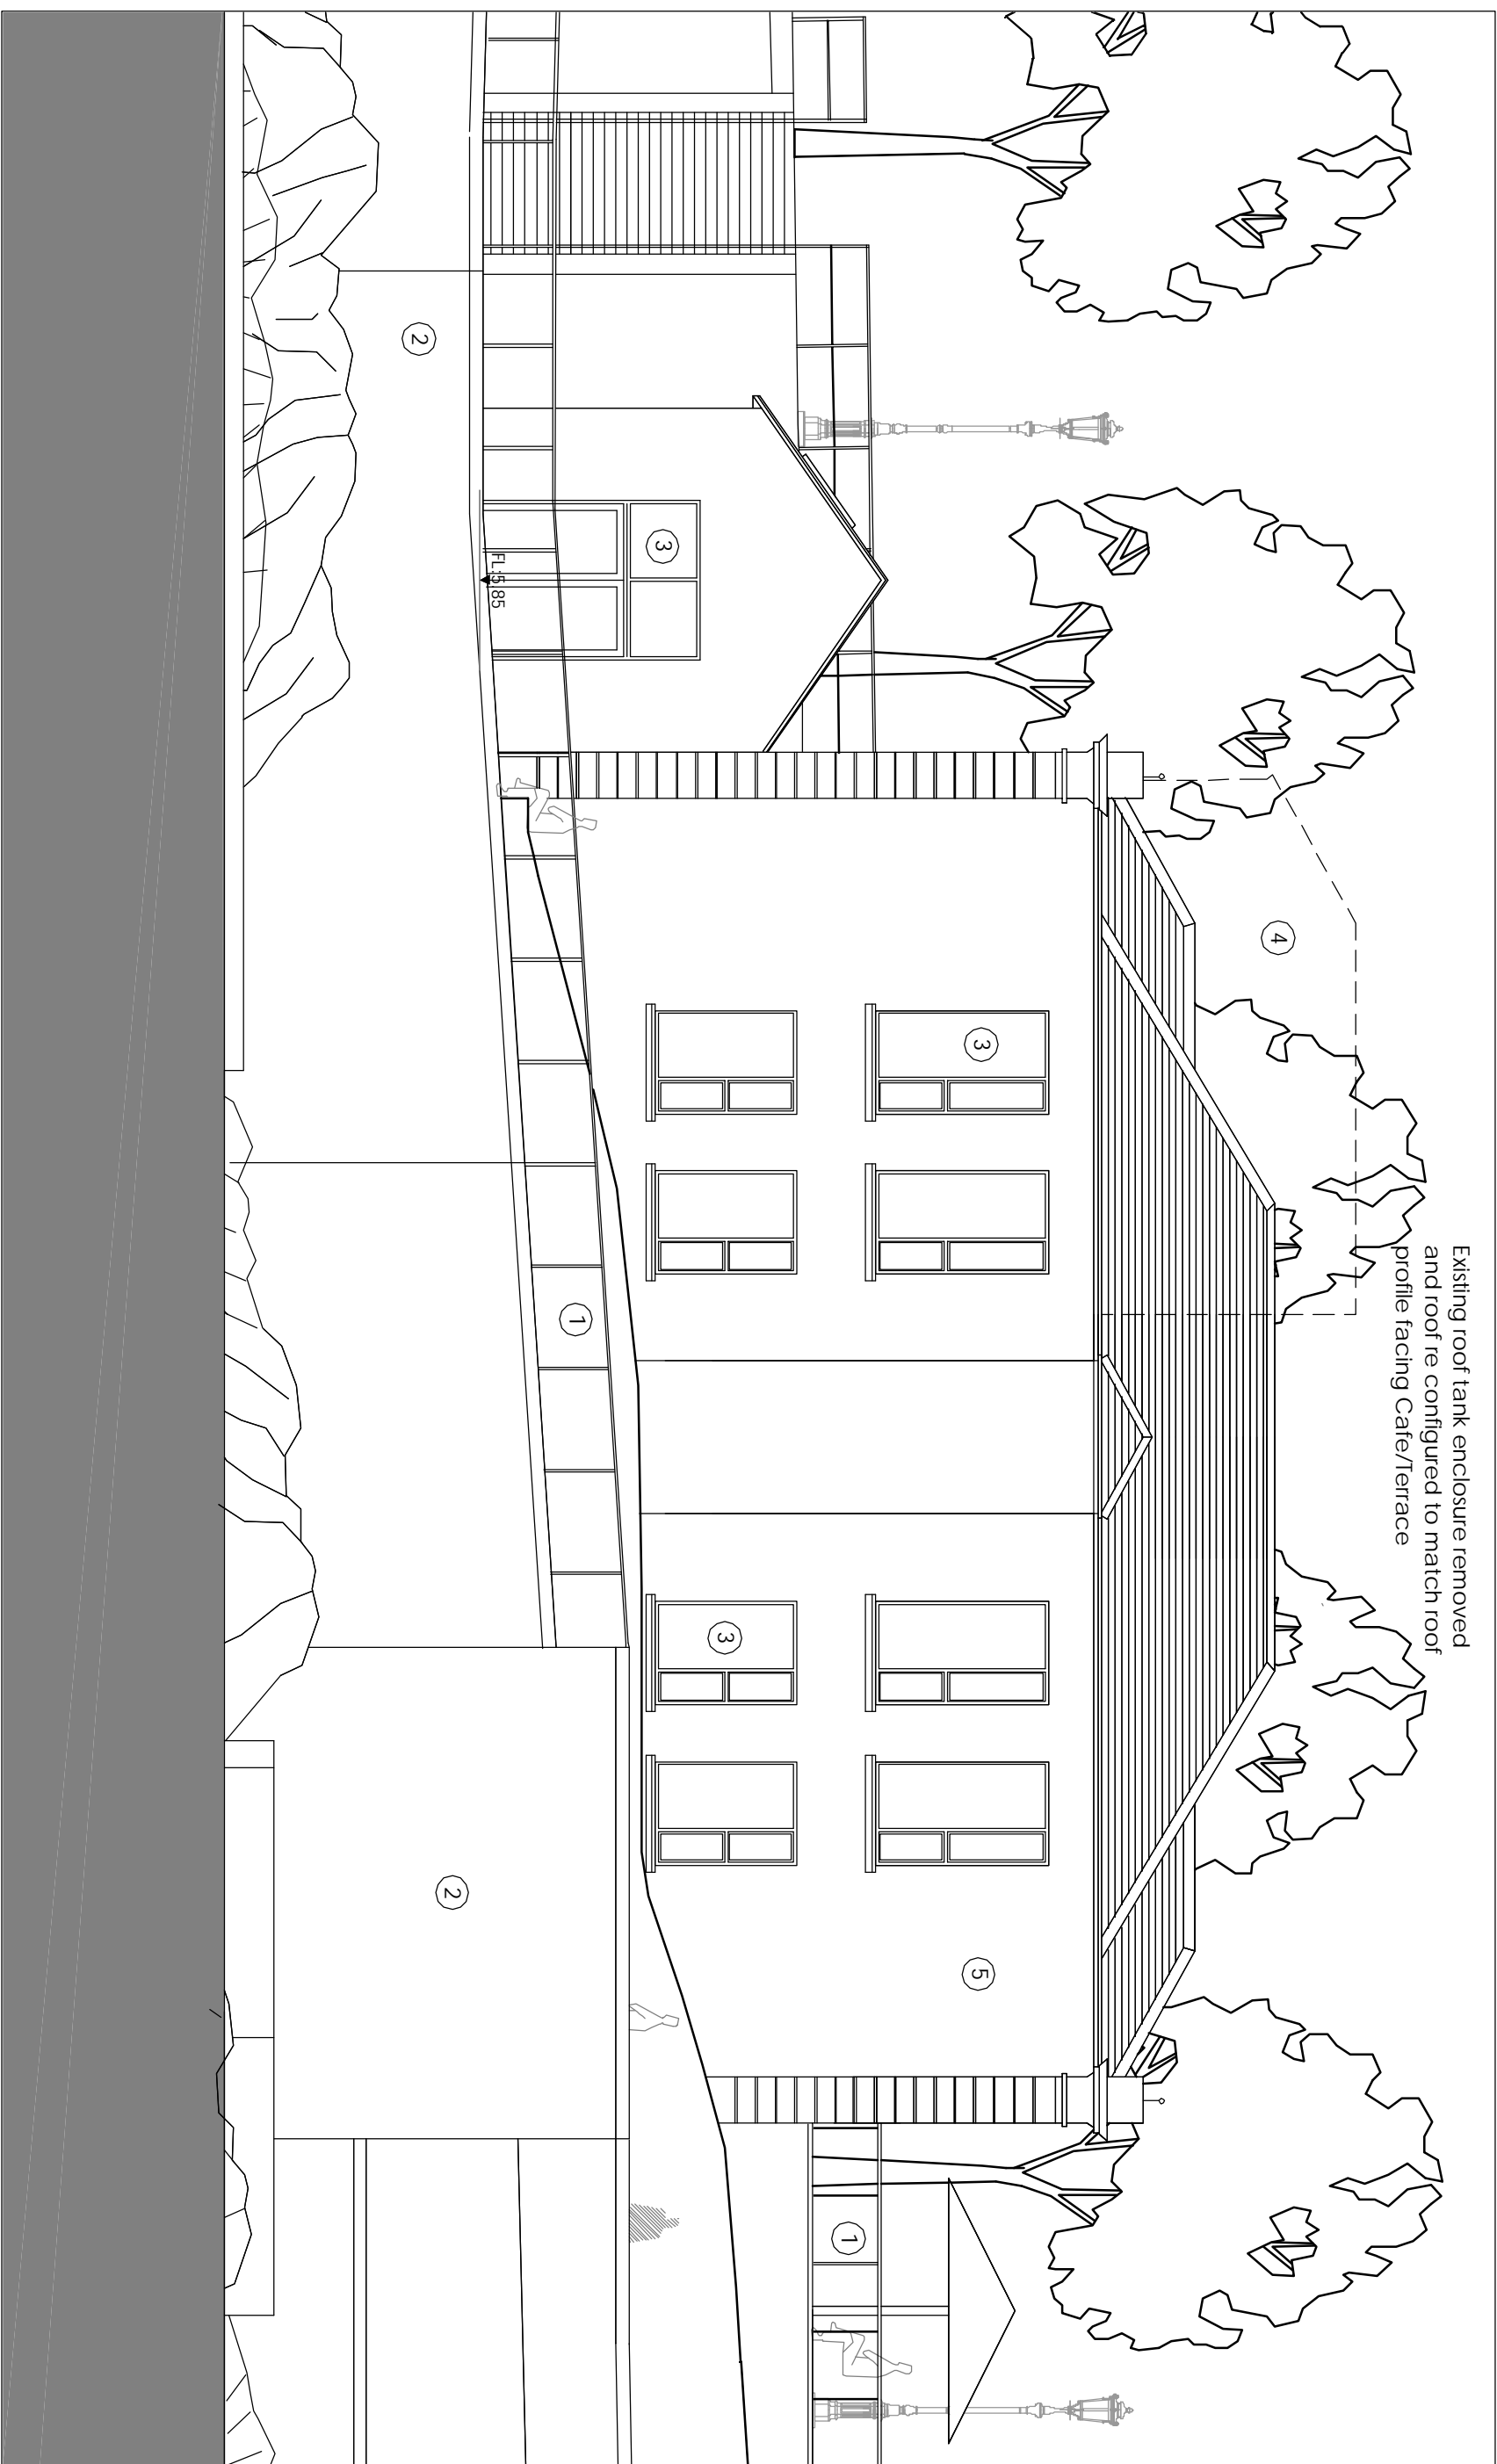

NORTH EAST ELEVATION

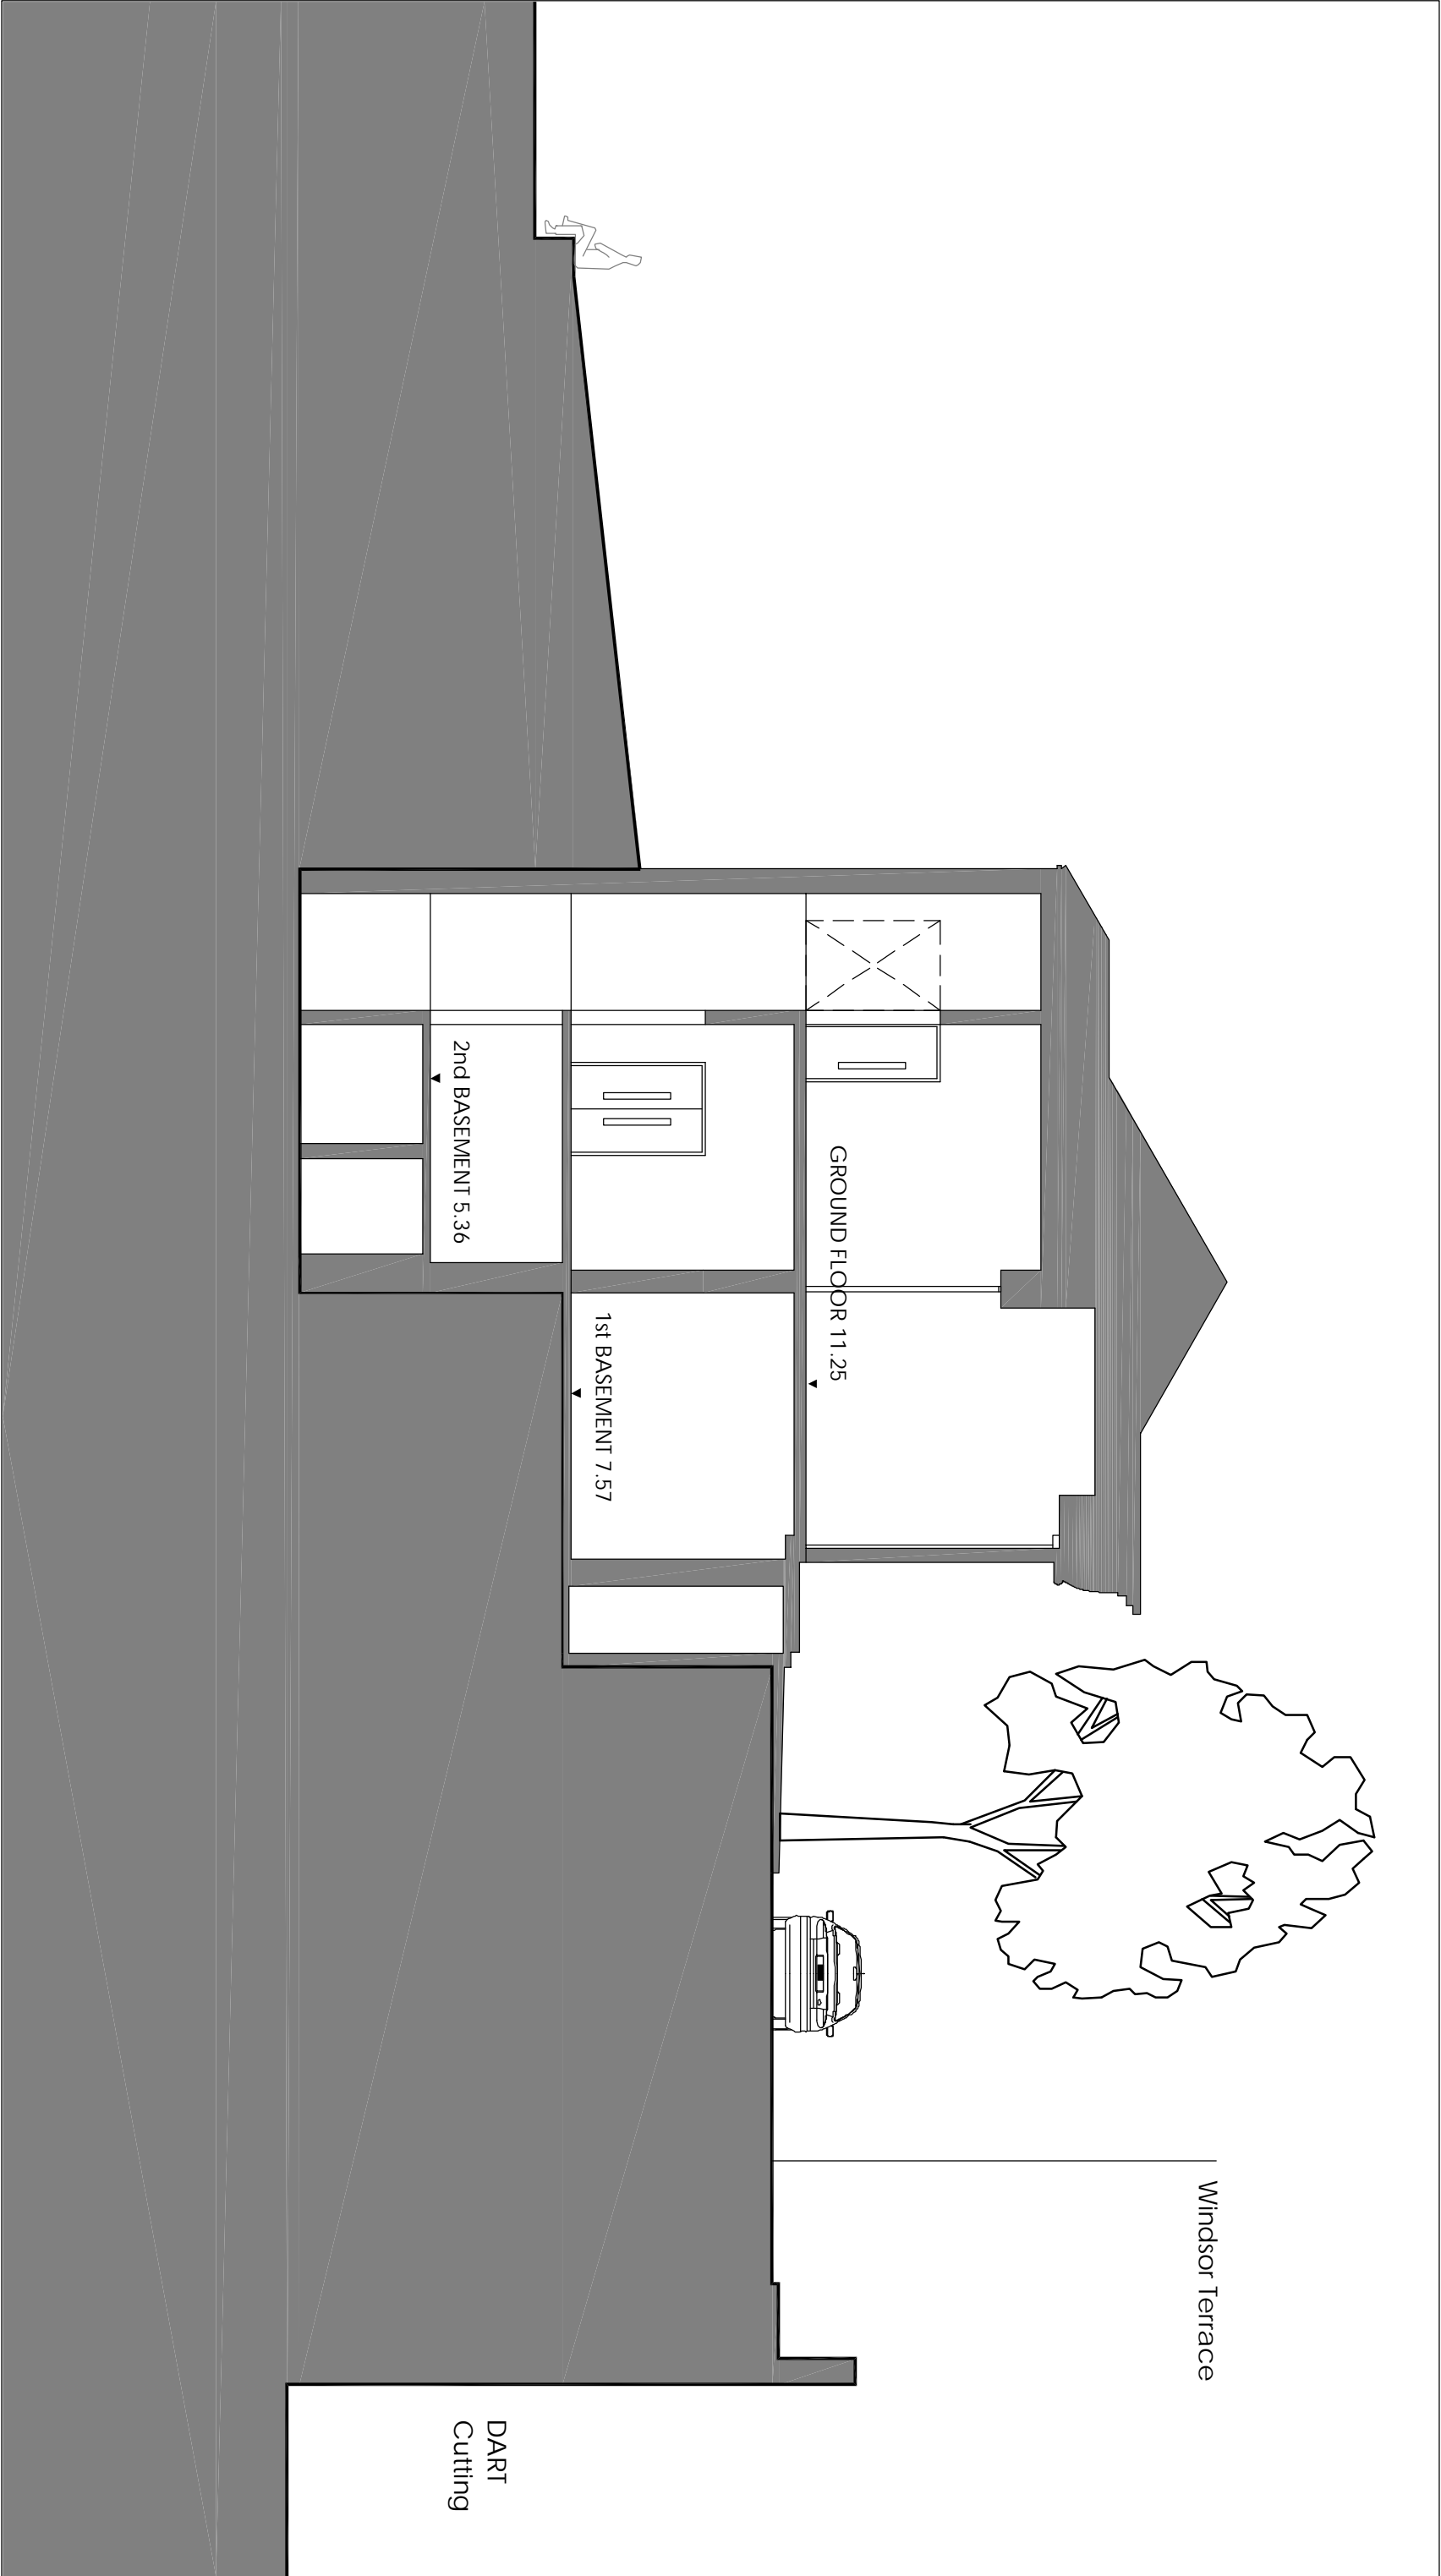

CROSS SECTION C-C

MATERIALS

- 1.Railings: selected stainless steel/powder coated steel
- 2.Seaward retaining wall: concrete/stone
- 3.Windows: Powder coated aluminium/linber to detail
- 4.Roof: slates to match existing
5. Wallc: selected render

Rev.	Drawn	Description	</
------	-------	-------------	--	--	----