


Plan of Platform Scale 1:100



Image of Similar Type Gangway Access Gate

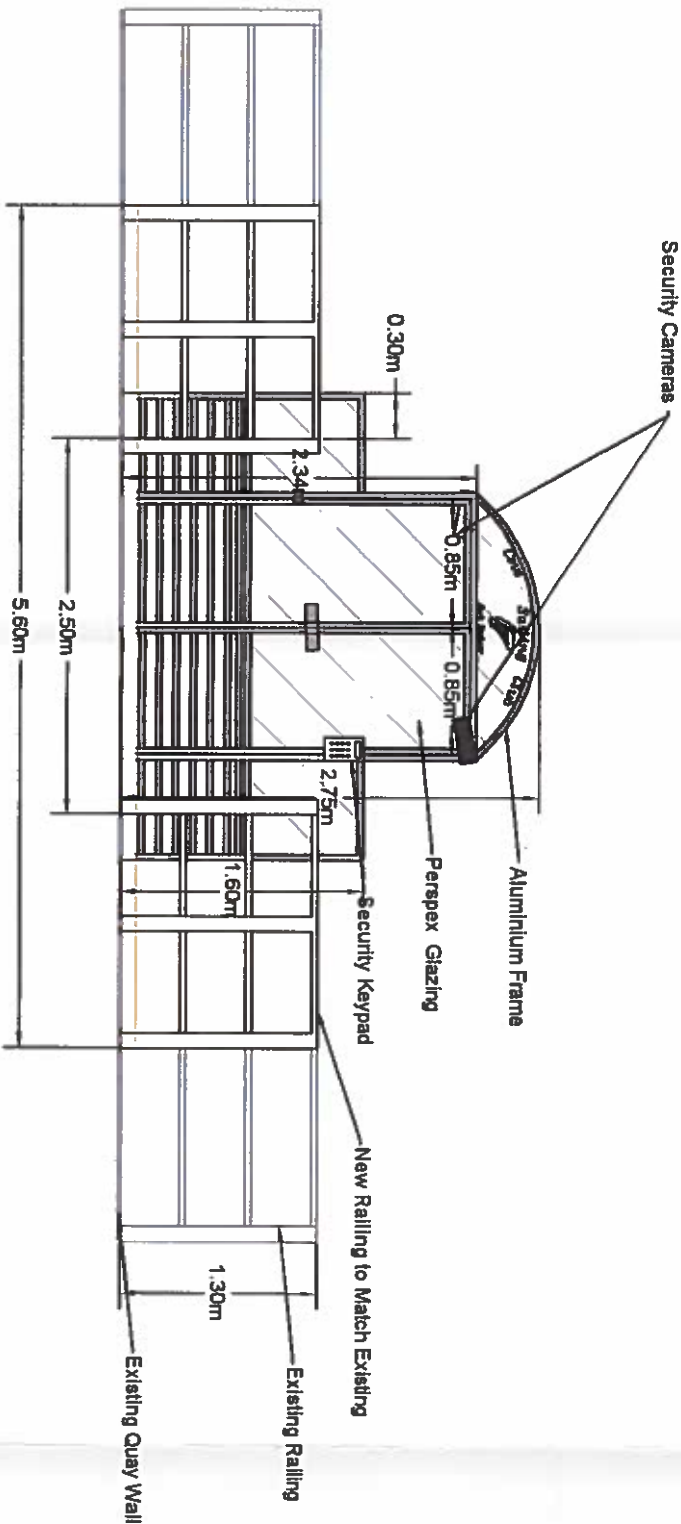

View 1 Scale 1:50

Cronin Millar Consulting Engineers				Title: Gangway Access Detail			
Civil	Marine	Structural	Environmental	Scale: Varies			
The Mews 7 Copperfields Cobh Co. Cork				Drawn By:	Checked By:	Drawing No:	Revision:
Ph: 021 4815441 email: cork@cmce.ie website: www.cmce.ie				SMC	AC	C293/F/6	A
This drawing to be read in conjunction with all other CMCE drawings and any other relevant information.				Client: Cove Sailing Club			
No dimensions are to be scaled from this drawing							
Unless noted otherwise, all dimensions are in millimeters and all levels are in meters from the noted datum.							
Copyright reserved							
Rev: A							
Description: issued for Foreshore				Project: Cove Sailing Club Marina Development			
Date: 04/01/11							
Drawn: SMC							
Checked: AC							
Project: A							