

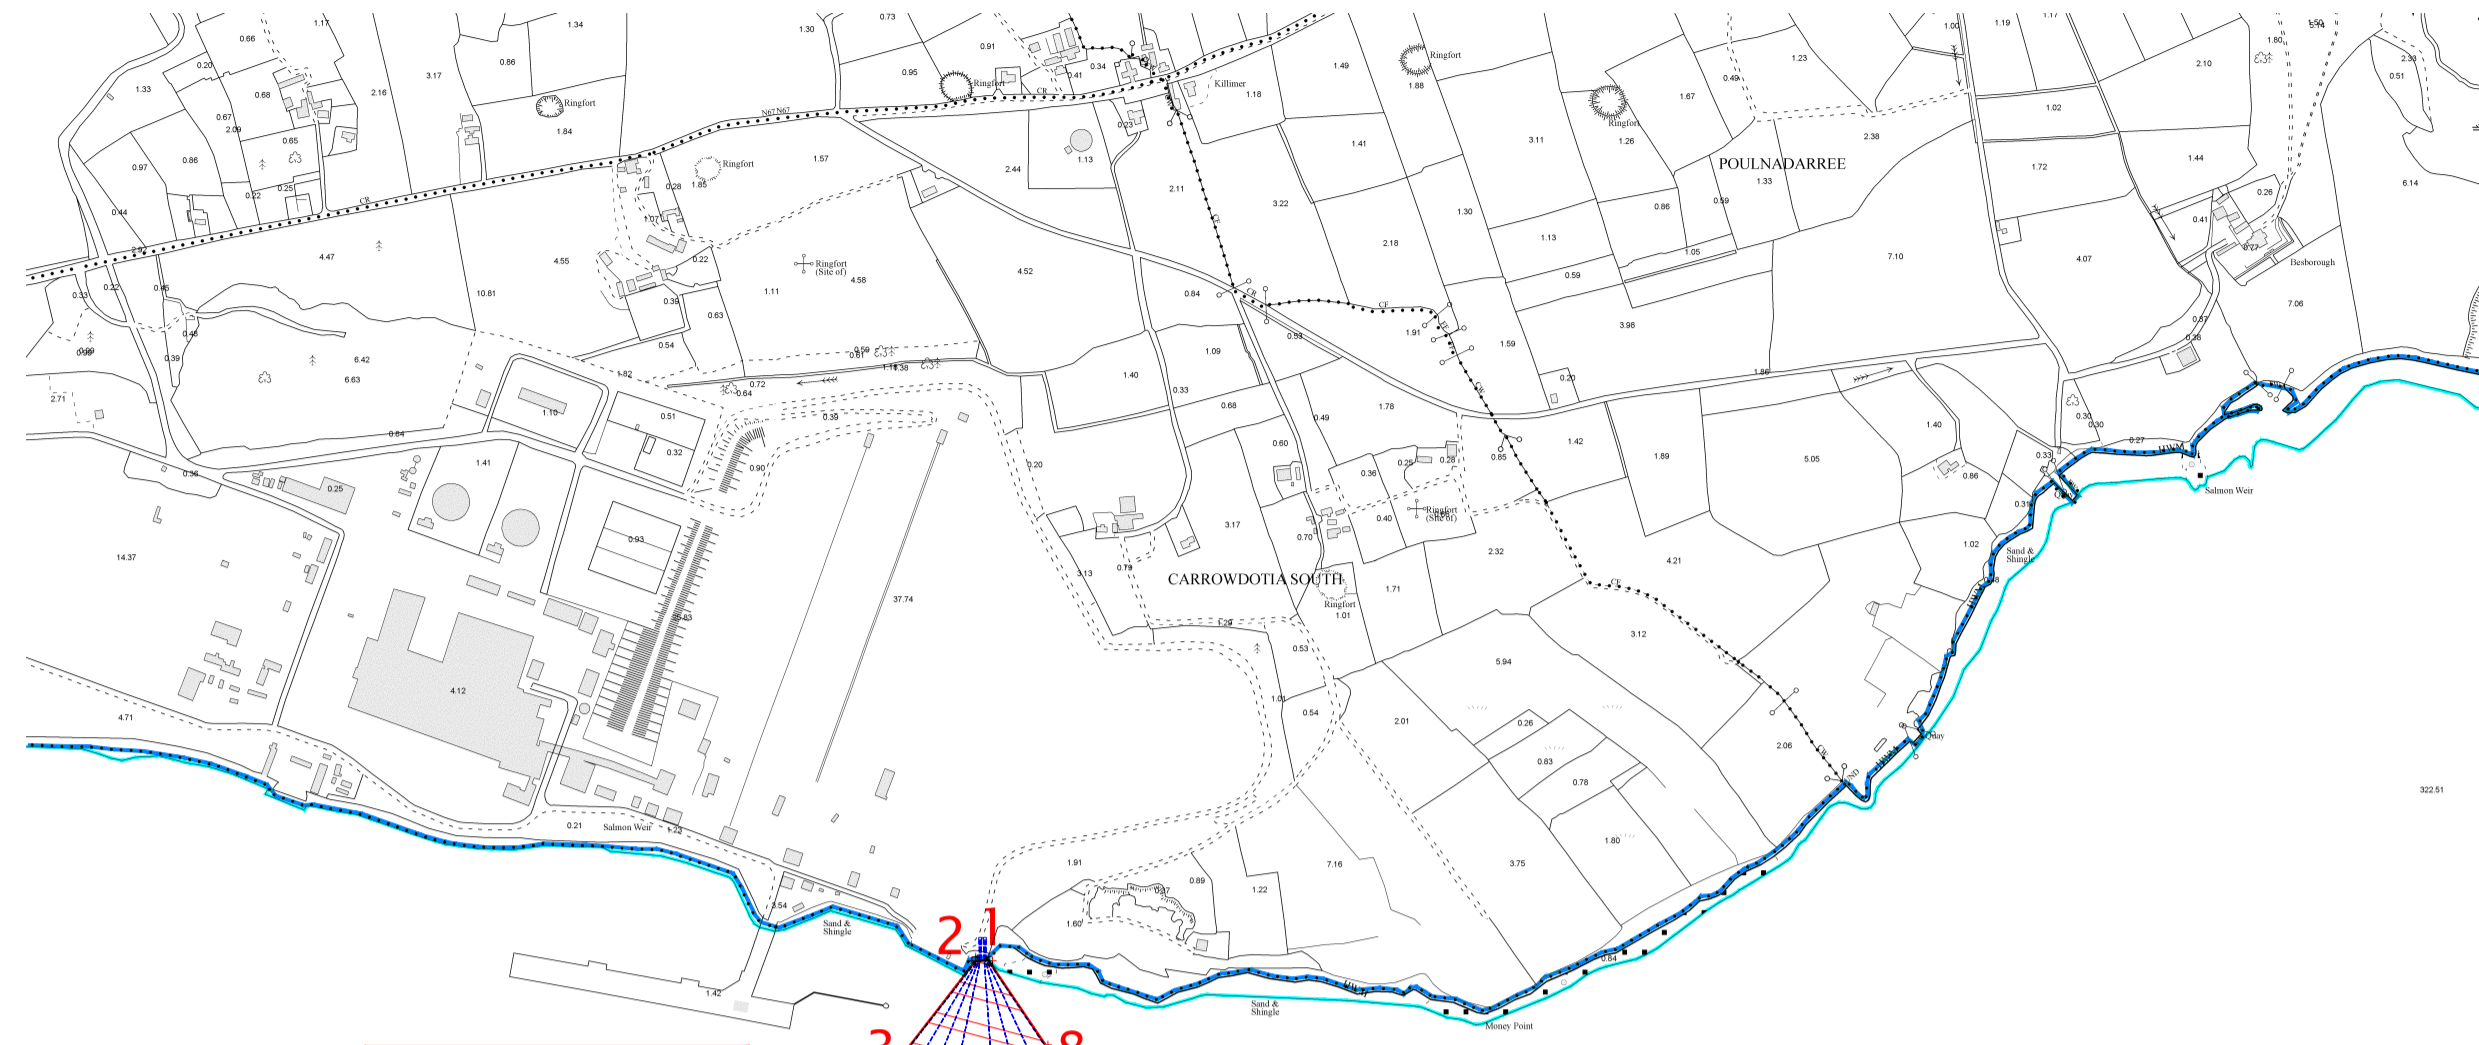


North Point

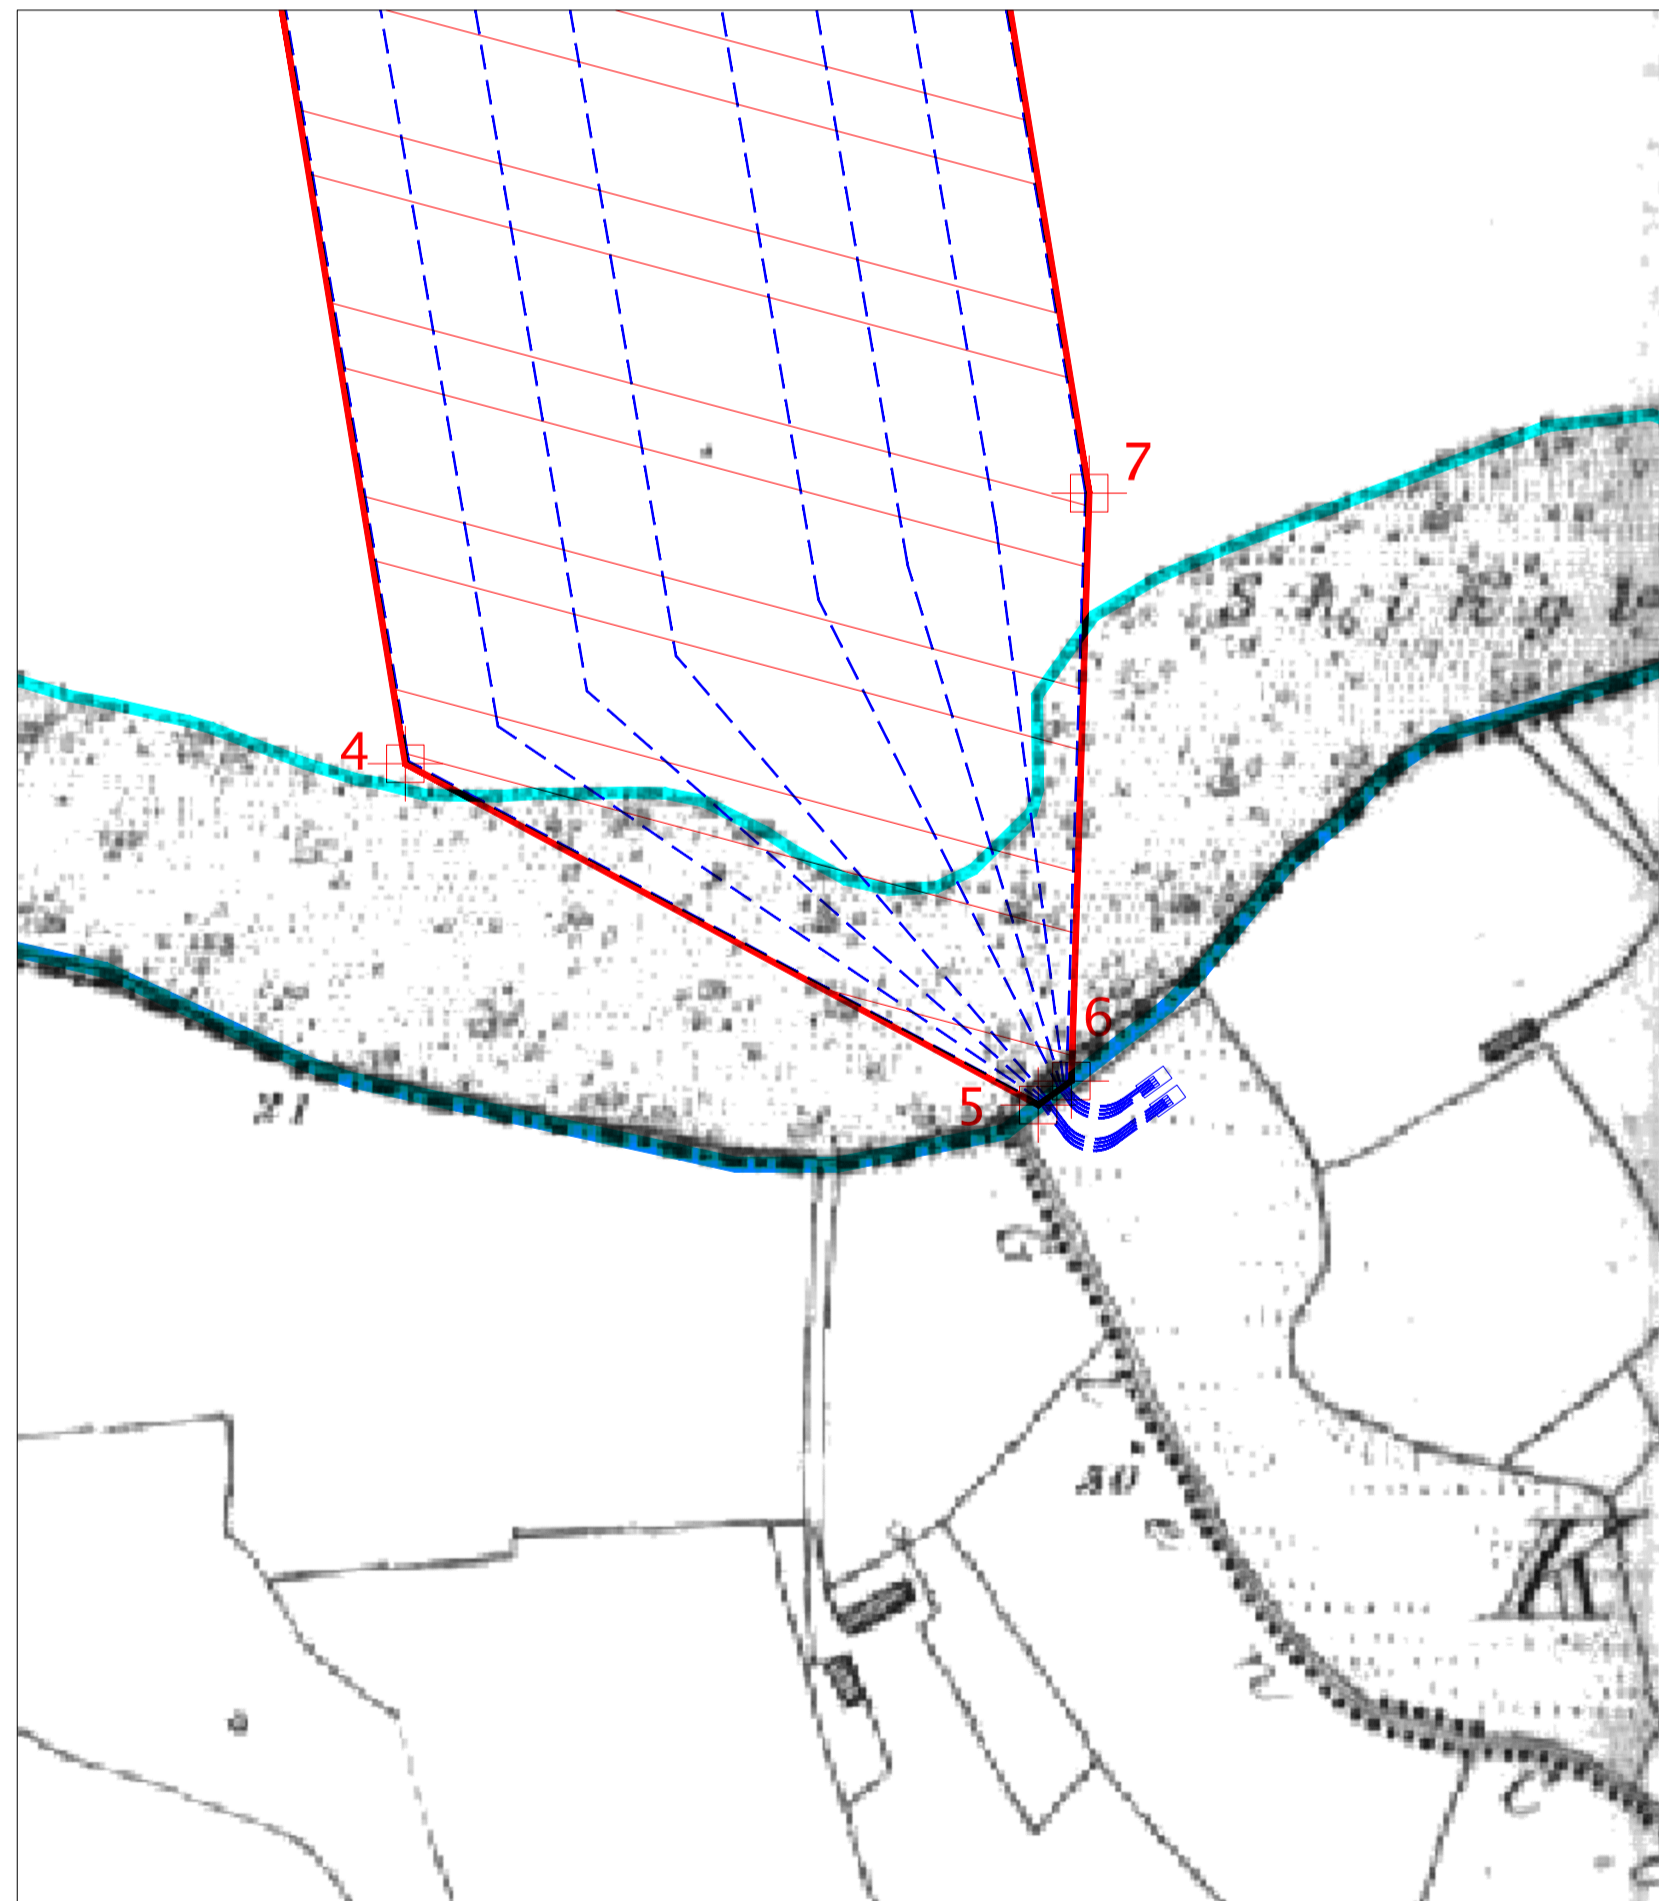


Foreshore Area
51.3 hectares

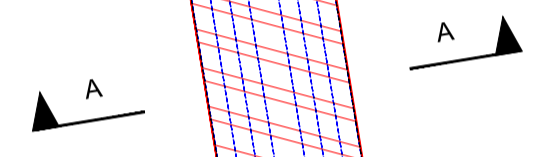


Southern (Cloosagh Bay) Landfall Site
Based on historical OSI Map
Scale 1:2000

© Mott MacDonald Limited

This document should not be relied on or used in circumstances other than those for which it was originally prepared and for which Mott MacDonald Ltd was commissioned. Mott MacDonald Ltd accepts no responsibility for this document to any other party other than the person by whom it was commissioned.

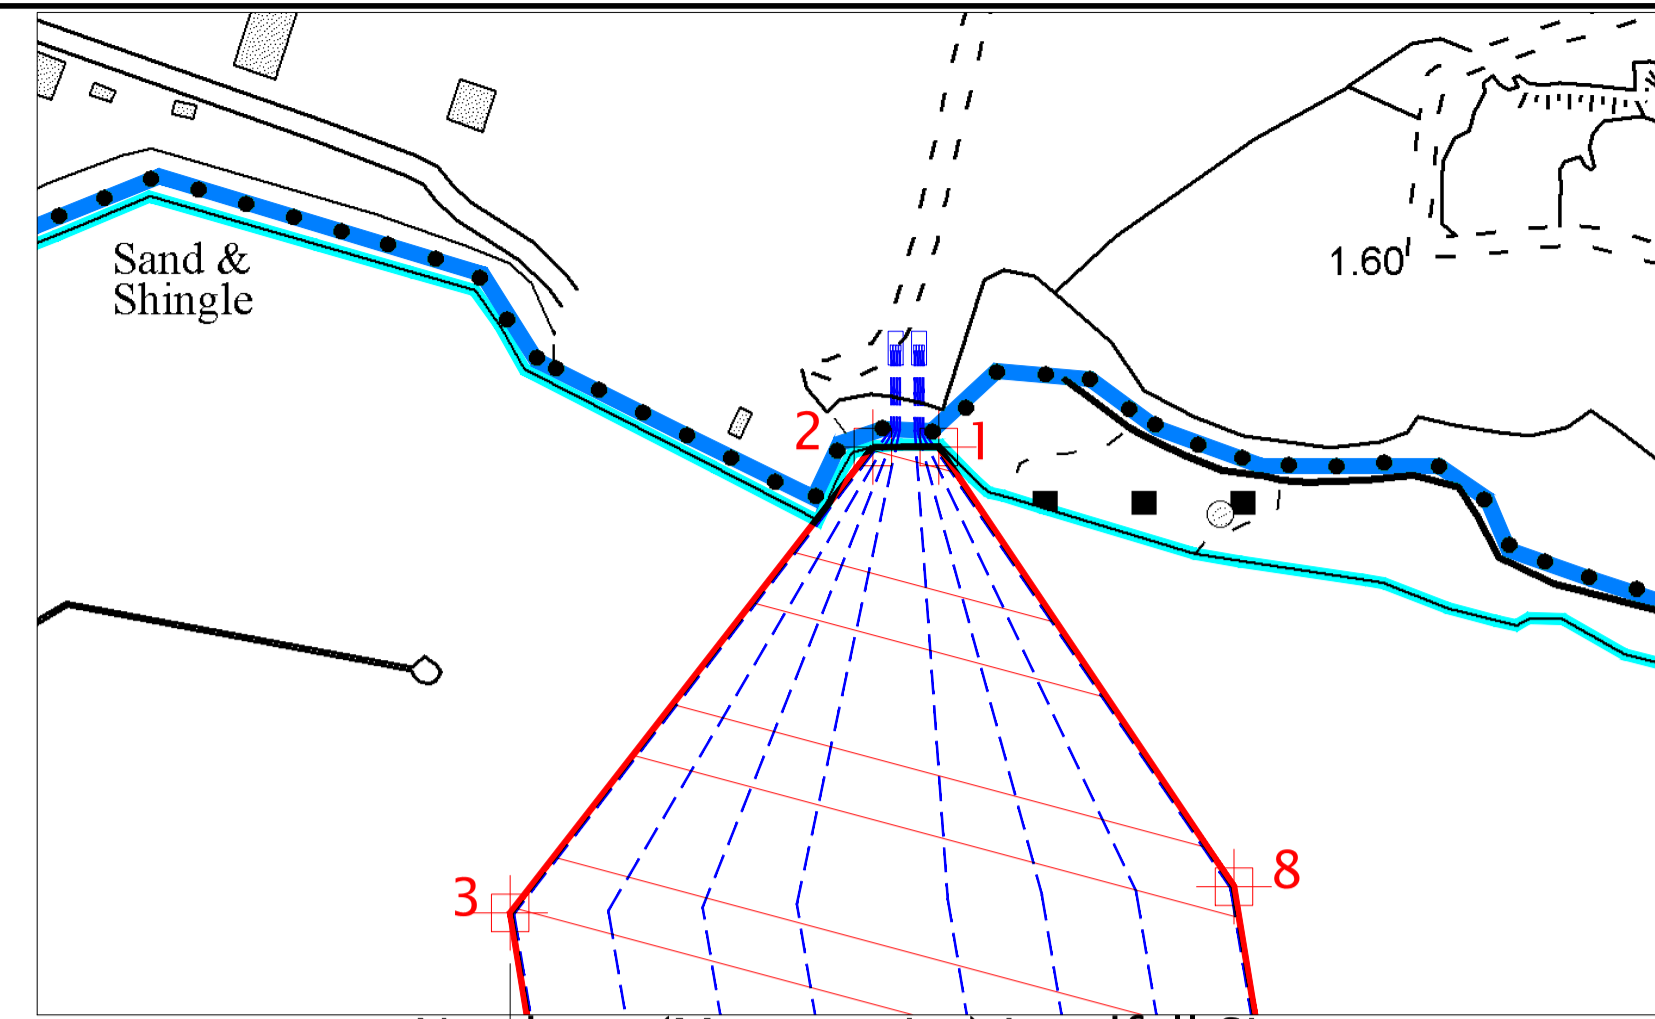

Northern (Moneypoint) Landfall Site
Based on 2006 OSI Map
Scale 1:2000

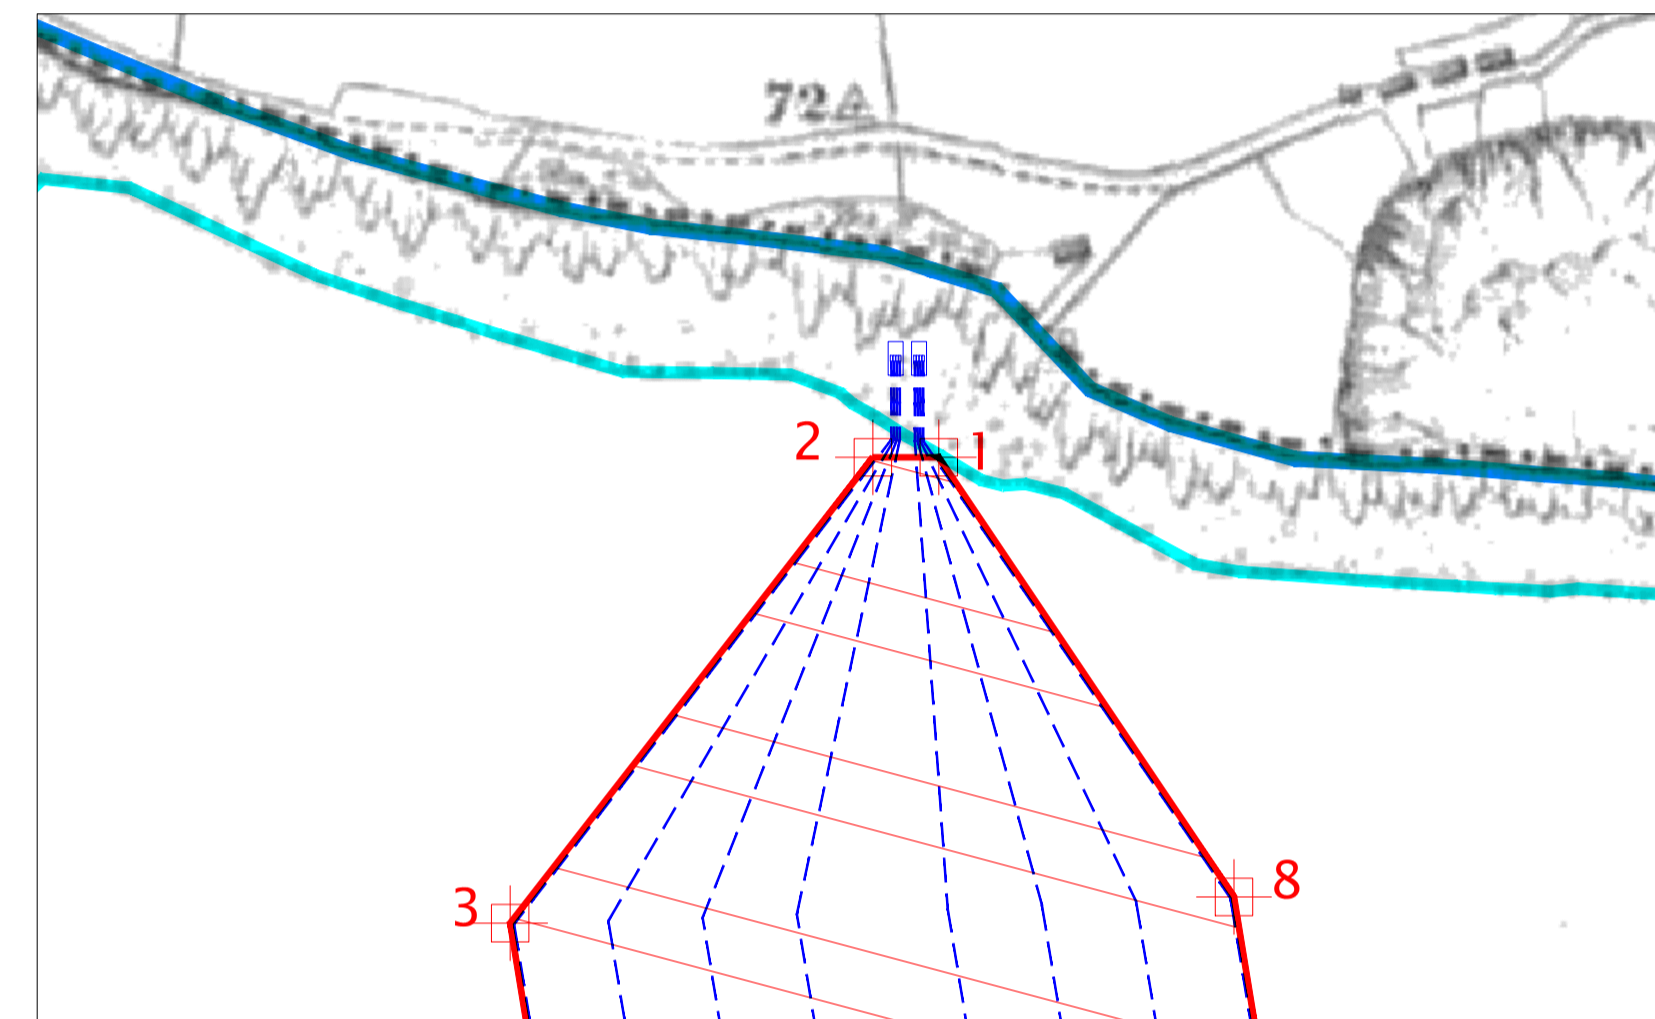

Northern (Moneypoint) Landfall Site
Based on historical OSI Map
Scale 1:2000



Licence Map
Scale 1:10000

Notes

1. Copyright by "Ordnance Survey of Ireland" Licence No.EN0034510.
2. All co-ordinates shown relate to Irish National Grid co-ordinates.
3. For Section A-A, refer to Drawing No. 231538 02E 031.

Key to symbols


- New HV Cable
- High Water Mark
- Low Water Mark
- Foreshore Lease Area: 513312.4 m² ~126.8acres

Foreshore Lease Area

No.	Easting	Northing
1	104286.4	151187.3
2	104268.8	151187.3
3	104171.9	151062.9
4	104585.5	148535.0
5	104754.6	148443.8
6	104763.5	148450.2
7	104768.3	148607.2
8	104365.3	151069.9

Reference drawings

Scale

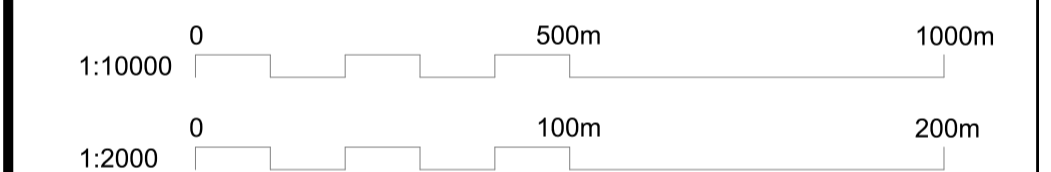

Rev	Date	Drawn	Description	Ch'k'd	App'd
P8	08/03/11	SH	Issued for Foreshore Application	TK	TK
P7	07/10/10	SHY	Issued for Foreshore Application	TK	TK
P6	03/09/10	SH	Issued for Foreshore Application	TK	TK
P5	29/01/10	SH	Issued for Foreshore Application	TK	TK
P4	23/12/09	SH	Issued for Client Review	TK	TK
P3	18/12/09	SH	Issued for Comments	CD	TK
P2	27/11/09	SH	Issued for Comments	CD	TK
P1	13/11/09	SH	Issued for Comments	CD	TK



South Block
Rockfield, Dundrum
Dublin, 16
Ireland
T +353 01-2916700
F +353 01-2916747
W www.mottmac.com

Client



Title

Moneypoint - Tarbert
High Voltage Submarine Cable Project
Proposed Submarine Cable Route
Foreshore Lease - Licence Map

Designed	S.Horodecki	Eng check	T.Keane
Drawn	S.Horodecki	Coordination	T.Keane
Dwg check	T.Keane	Approved	T.Keane
Scale at A1	Status	Rev	
as shown	APR	P8	

Drawing Number

231538 02E 030