

Legend

Boundary to which this application applies

Notes


- Proposed Dredge Depth = -5.0mODM

Proposed Dredge Depth:
-5.0mODM

- 3.1 Existing Bed Levels

Reference Drawings

- 19505-5001 Foreshore Licence Map
- 19505-5002 Site Location Historic 6 Inch
- 19505-5003 Proposed Dredge Plan
- 19505-5004 British Admiralty
- 19505-5005 Proposed Dredge Cross Sections

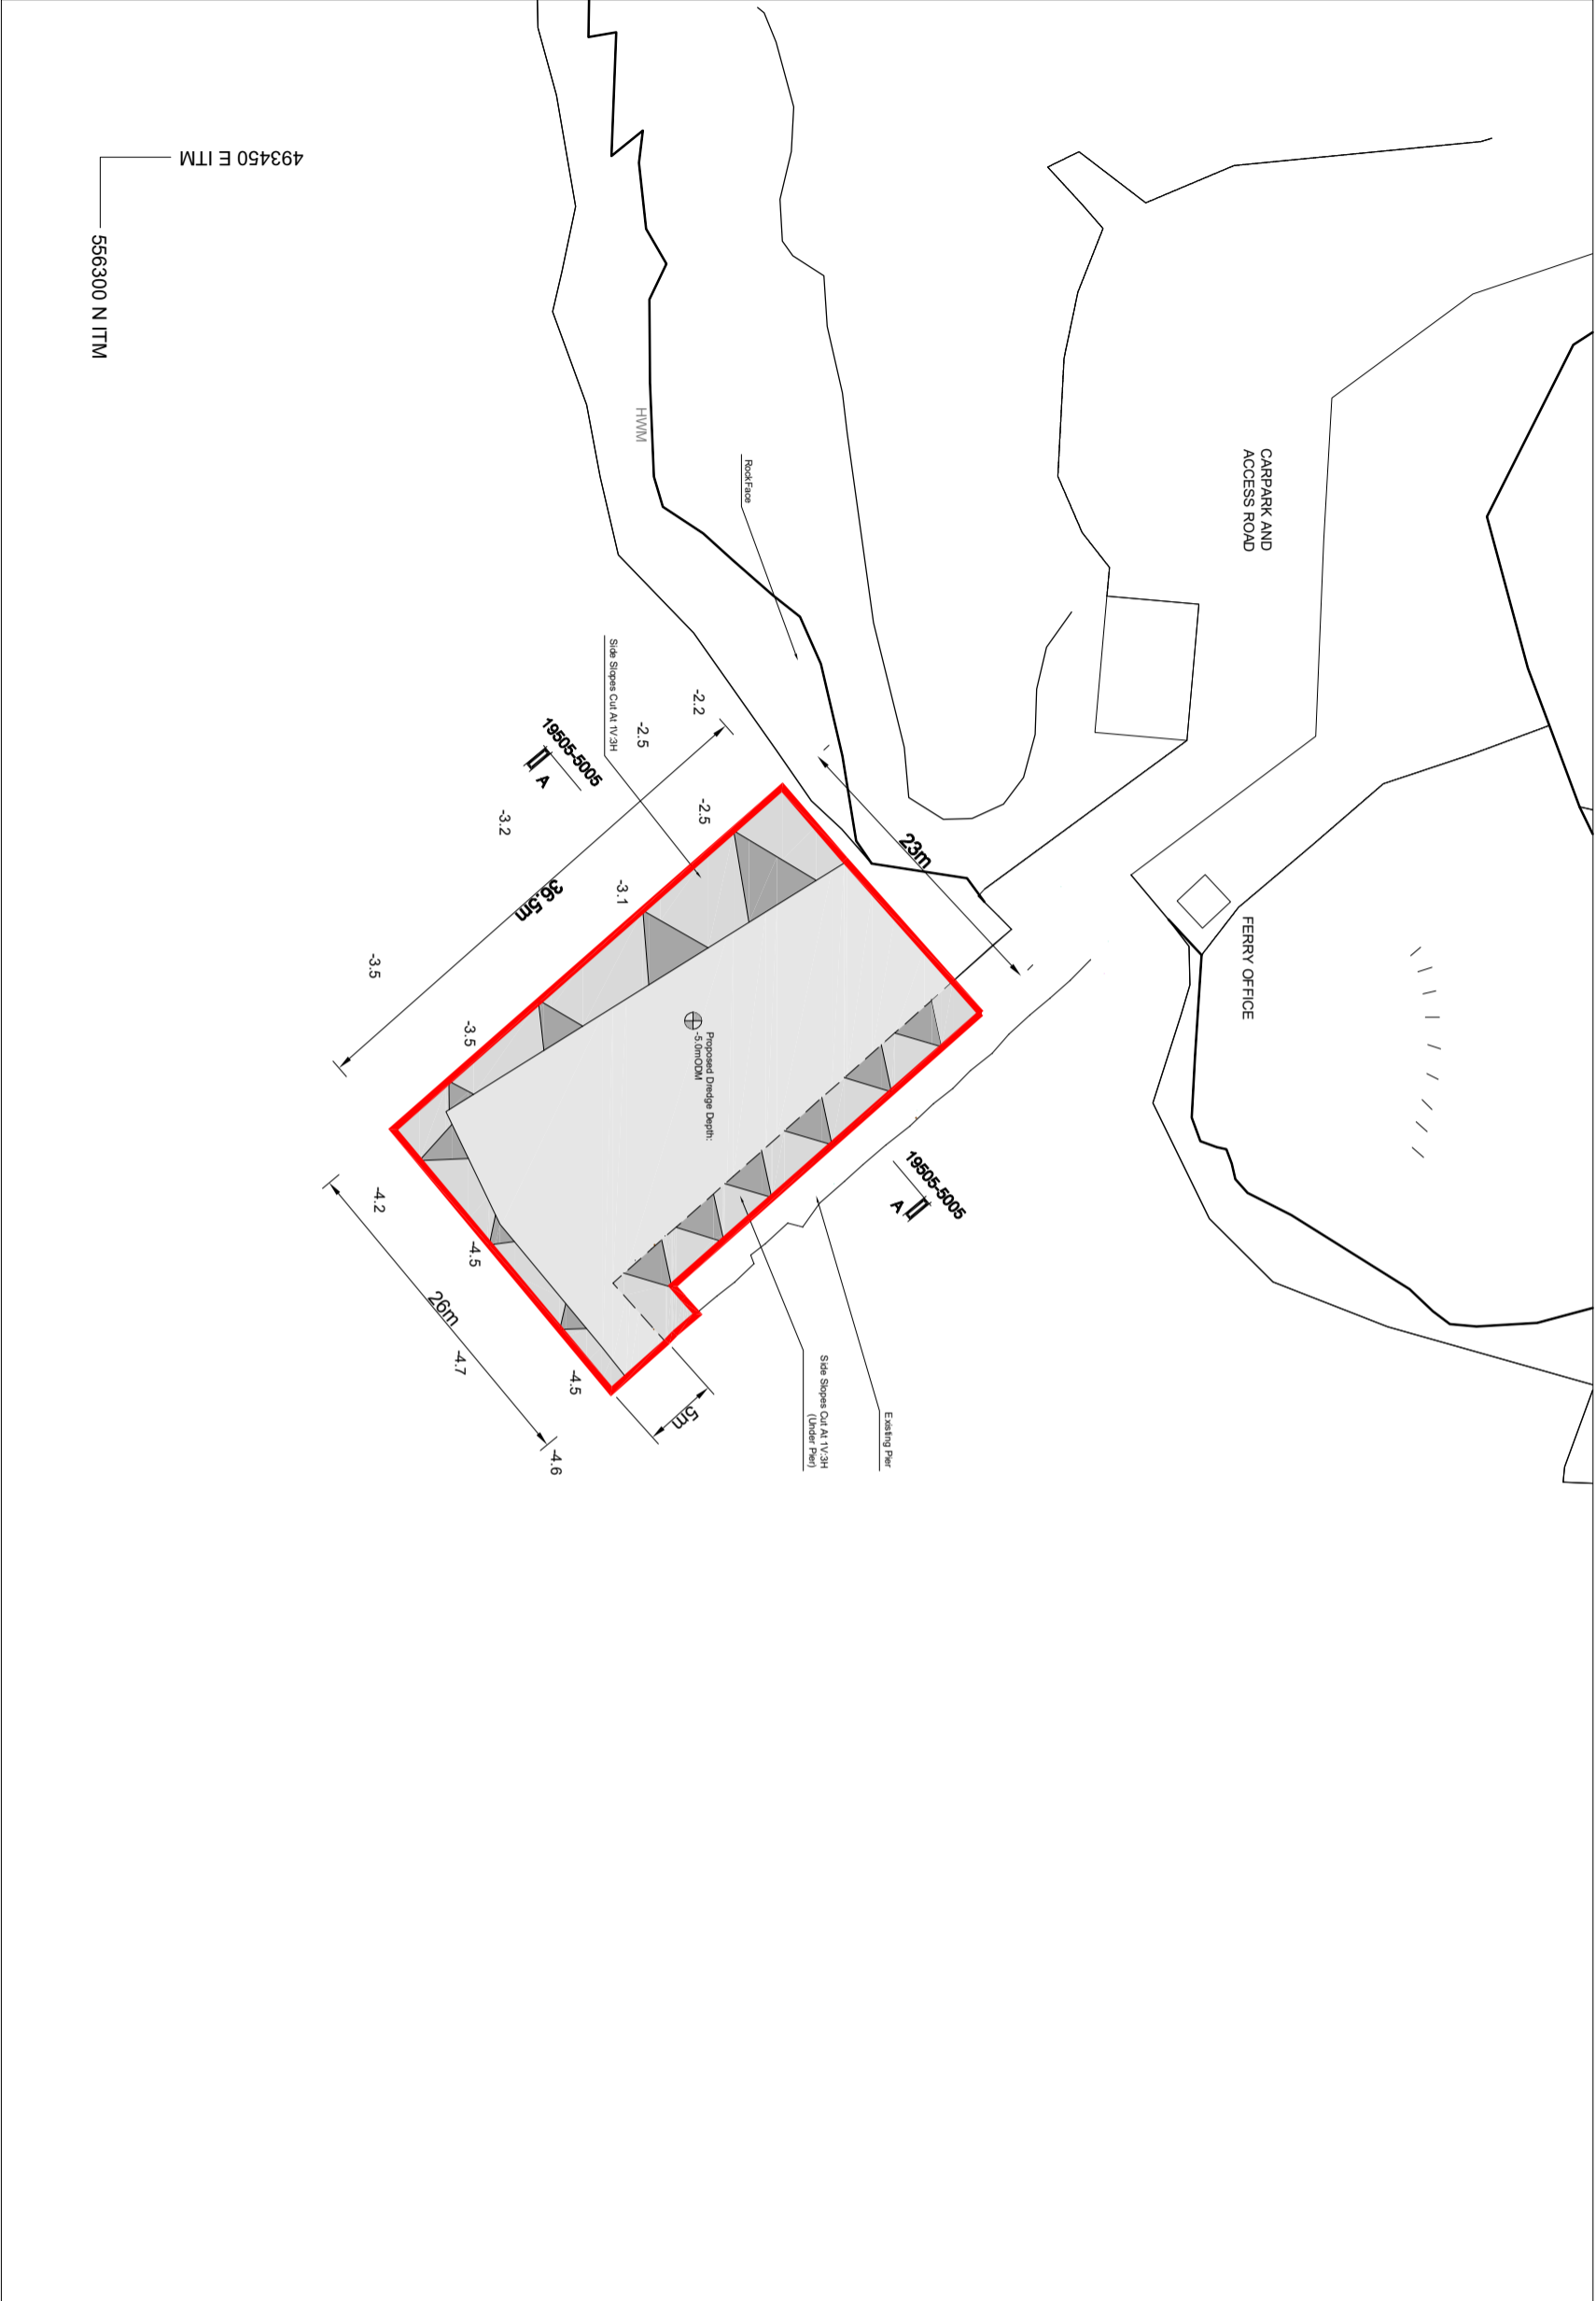

**Glengarriff Pier Dredging
Proposed Dredge Plan**

Scale 1:500



Eoin Lucey BE C Eng MIEI,
Chartered Engineer,
Malachy Walsh and Partners,
Park House,
Bassboro Road,
Blackrock,
Co.K.
Date: 11/10/2019

Area over which Foreshore Licence Sought
= 815m²

Rev/	Date	Description	by	ch'd/	app
C	11.10.2019	Issued For Foreshore Licence Application	EL	EL	EL
B	28.09.2019	Issued For Comments	EL	EL	EL
A	23.09.2019	Issued For Comments	EL	EL	EL

Project: **GLENGARRIFF PIER DREDGING
FORESHORE LICENCE APPLICATION FS 008970**

Title: **PROPOSED DREDGE PLAN**

Client: **CORK COUNTY COUNCIL**

Drawn	MM	JUNE 2019	Dwg. No.	19505 - 5003
Checked	EL	JUNE 2019	Rev.	C
Approved	PC	JUNE 2019		



Park House
Malachy Walsh and Partners
Bassboro Road
Blackrock
Co.K.

Tel : +353 (0)21 4558100
Fax : +353 (0)21 4558150
Email : drawing@mwpa.com