


IRELAND KEY PLAN

LEGEND

- Deputy (Ireland) Site Boundary
- Adjacent Land Holding under Ownership of Deputy Synthetis

NOTES
 1. DRAFT SCALE & APPROVAL - 1:500
 2. ADD ADJACENT LANDS OR SHOWN DATA FROM A3

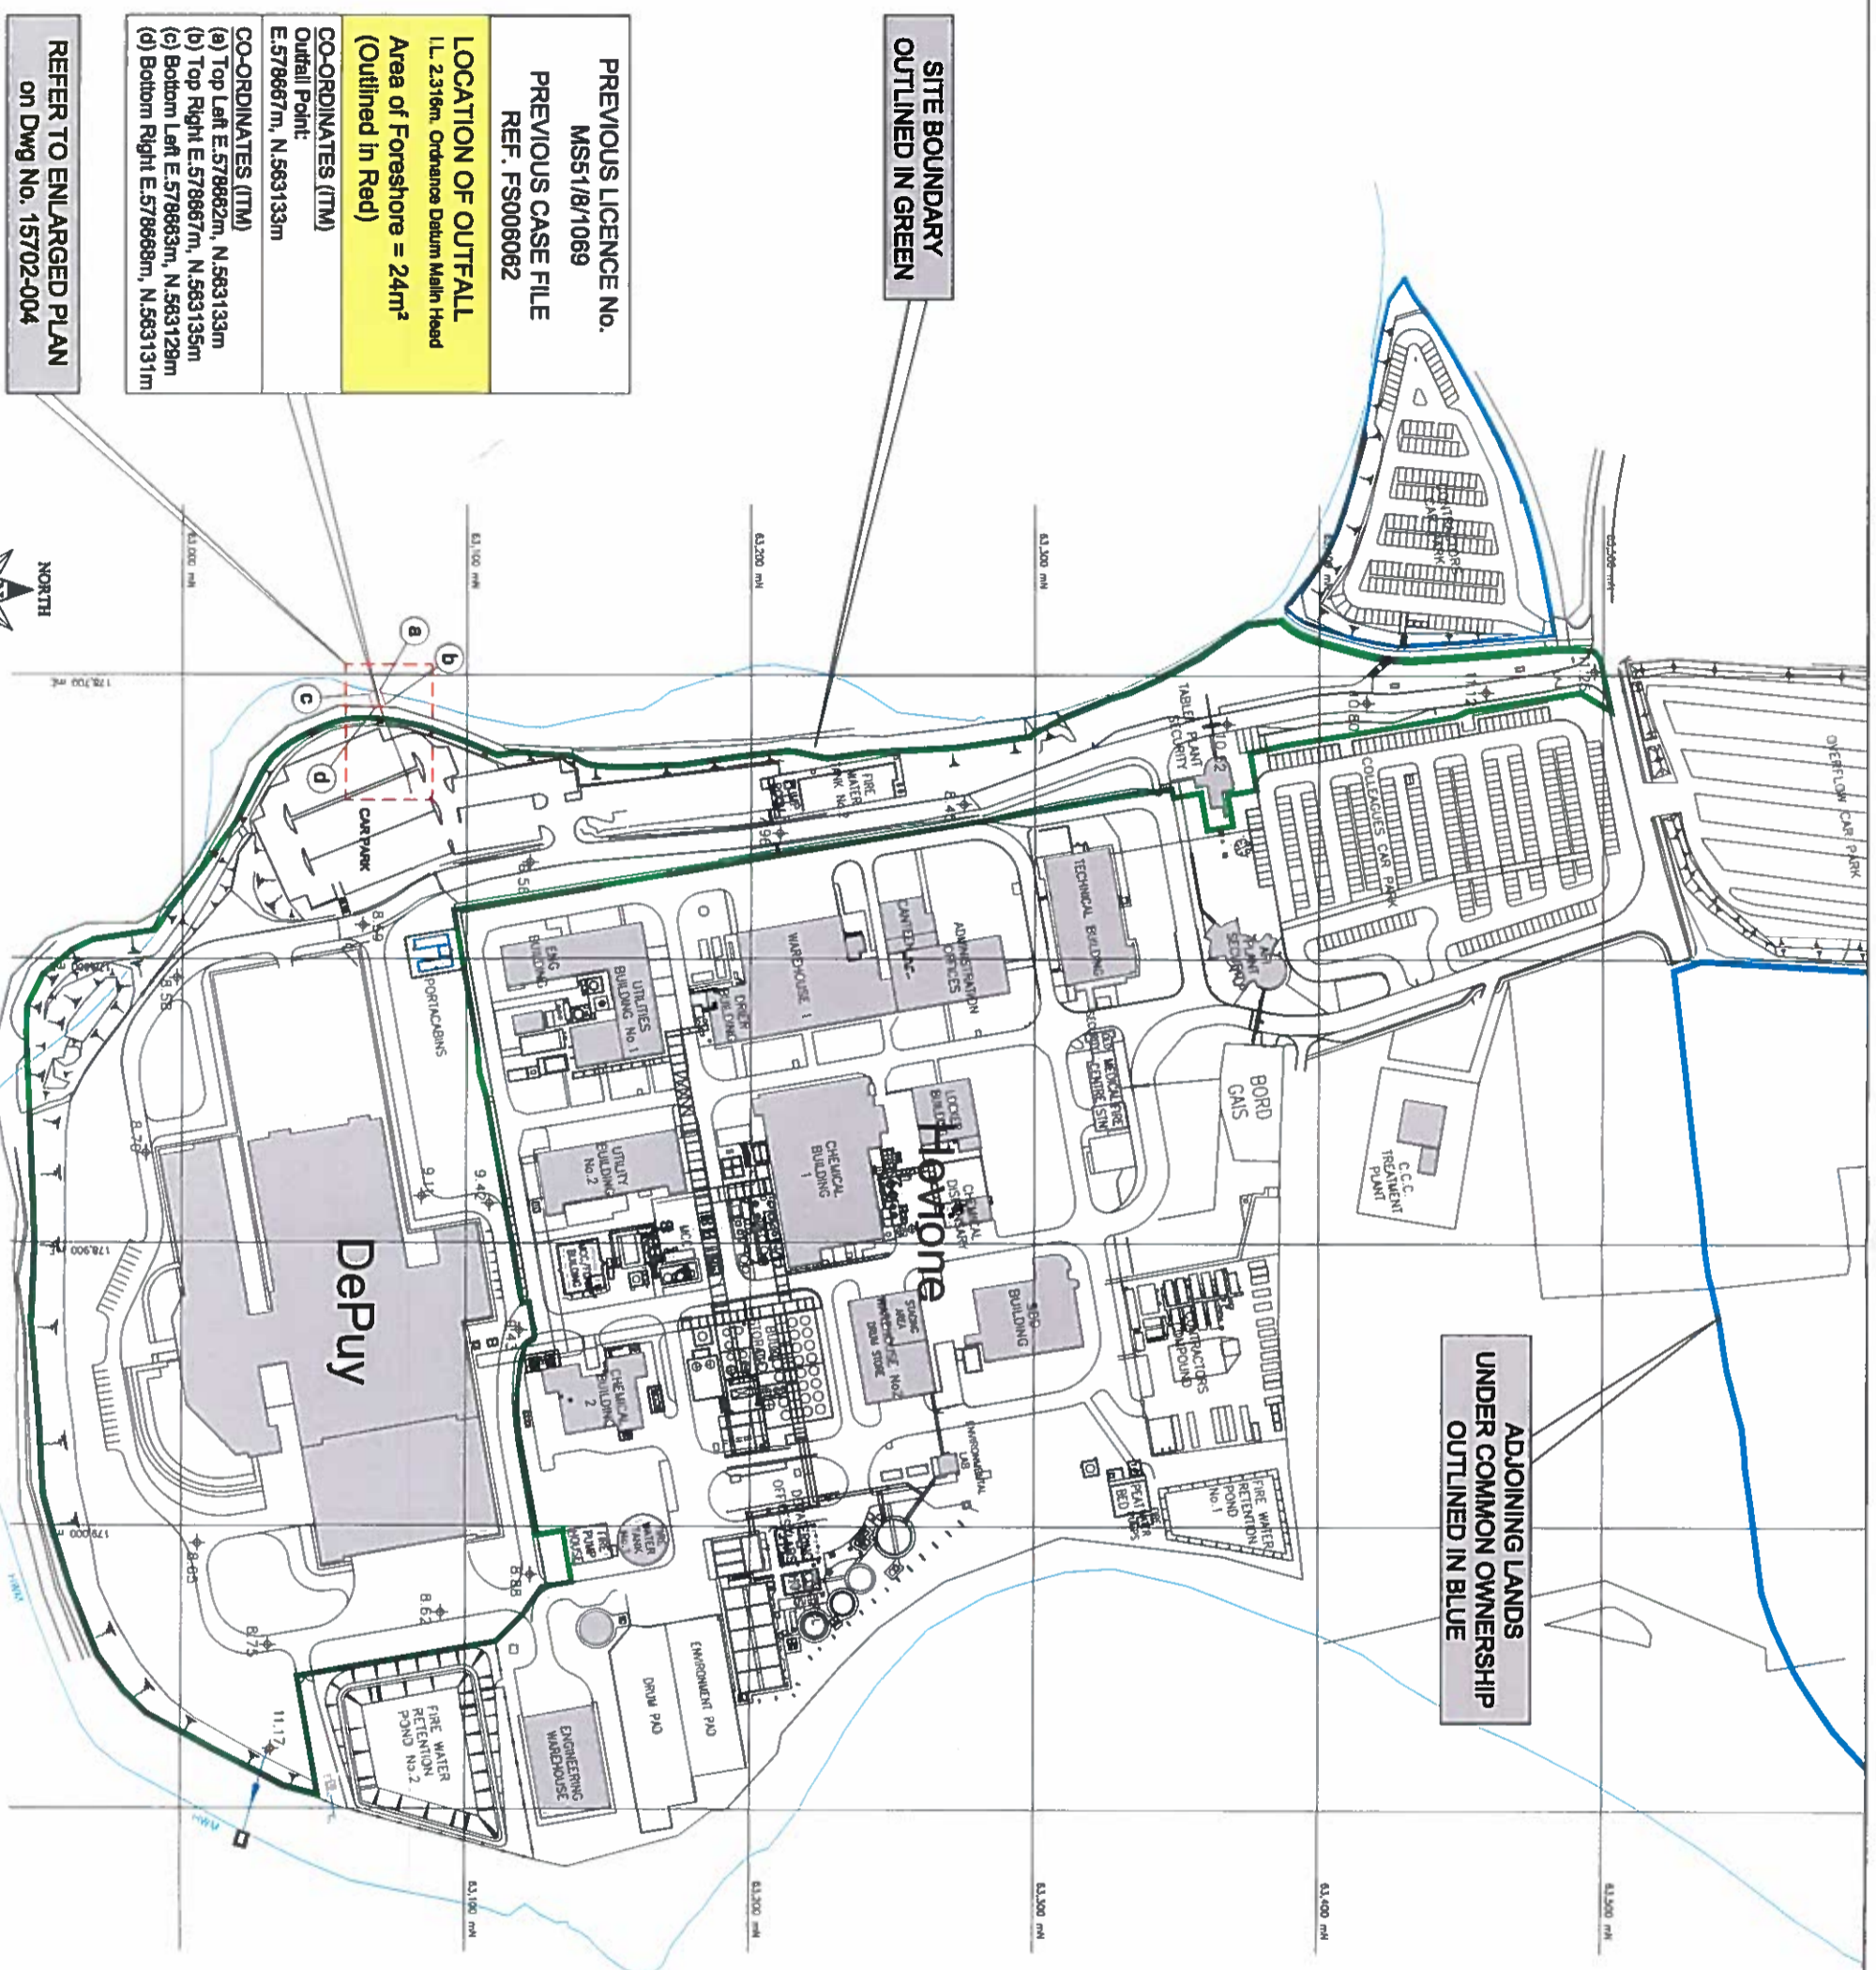

SITE BOUNDARY
 OUTLINED IN GREEN

ADJOINING LANDS
 UNDER COMMON OWNERSHIP
 OUTLINED IN BLUE

PREVIOUS LICENCE No.
 MS51/8/1069
 PREVIOUS CASE FILE
 REF. FS006062

LOCATION OF OUTFALL
 L.L. 2316m, Ordnance Datum Malin Head
 Area of Foreshore = 24m²
 (Outlined in Red)

CO-ORDINATES (ITM)
 Outfall Point:
 E.578667m, N.563133m
 CO-ORDINATES (ITM)
 (a) Top Left E.578662m, N.563133m
 (b) Top Right E.578667m, N.563135m
 (c) Bottom Left E.578663m, N.563128m
 (d) Bottom Right E.578668m, N.563131m

REFER TO ENLARGED PLAN
 on Dwg No. 15702-004



PLAN OF DEPUY (IRELAND) PLANT SCALE 1:1250 @ A1 / 1:2500 @ A3

NO	DATE	REVISION	BY	CHK'D
A	16-07-15	FORESHORE LICENCE APPLICATION	HR	FG

FORESHORE LICENCE



PROJECT
 FORESHORE LICENCE APPLICATION
 FROM CAR PARK ON WEST SIDE

SITE LAYOUT PLAN

FINBARR GANNON & CO. LTD.
 CONSULTING ENGINEERS
 2A RIVER HOUSE, BLACKKNOLL PARK, BLACKKNOLL, CO. CK
 TEL: 021-4596660 021-504111; info@fgel.ie; www.fgel.ie

DATE	SCALE	CAD FILE NAME	DRWING NUMBER	REV
JUNE 2015	1:750 (A3)	15702_003.dwg	15702-003.dwg	A