


- NOTES**
- 1) The Drawing and any design thereon is the copyright of Nicholas O'Dwyer Consulting Engineers and may only be duplicated following express written consent of same. Only the method upon which the Drawing is specific to the notes project and may not be used for any other project.
 - 2) This drawing and all other drawings shall be read in conjunction with all the Architectural and Engineering drawings and all other relevant drawing and specifications.
 - 3) All dimensions and levels are to be cross referenced and checked on site. All dimensions for new bridge beams and new concrete deck to be confirmed on site.
 - 4) All dimensions and levels are to be cross referenced and checked on site. All dimensions for new bridge beams and new concrete deck to be confirmed on site.
 - 5) All dimensions and levels are to be cross referenced and checked on site. All dimensions for new bridge beams and new concrete deck to be confirmed on site.
 - 6) All existing fixtures and fittings are to be removed unless noted otherwise.

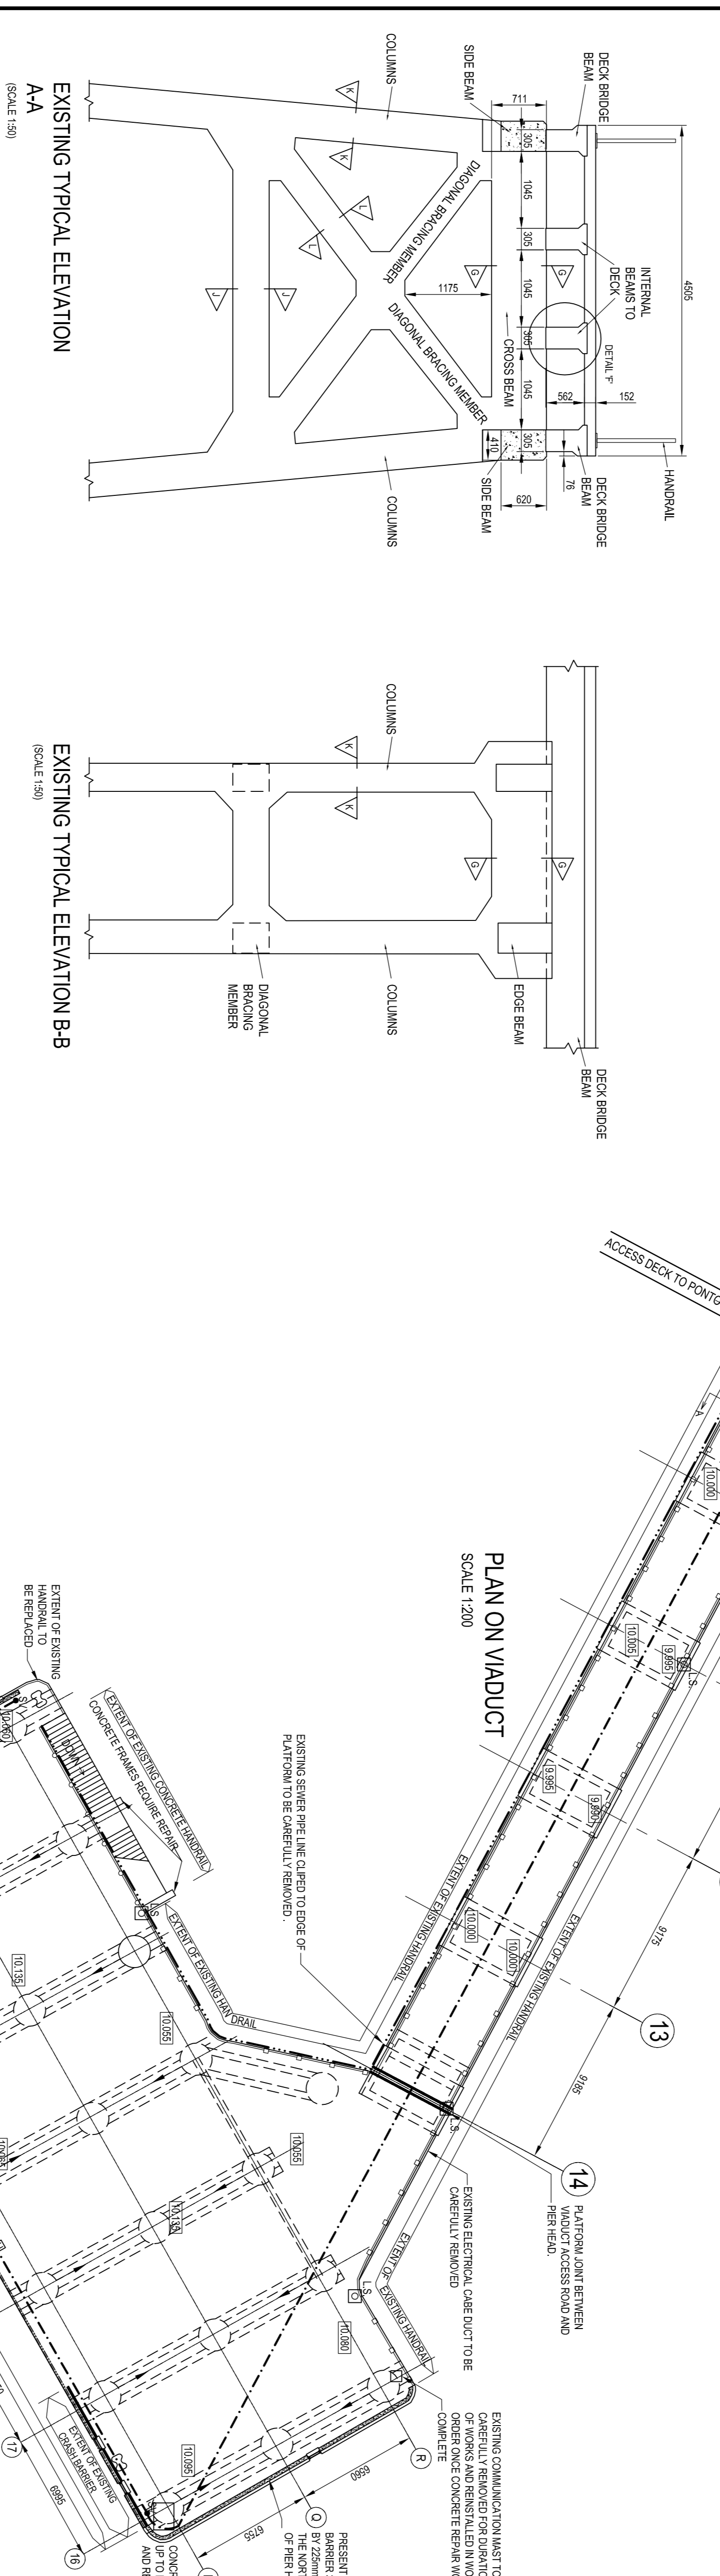

Check Print

REV	DATE	DESCRIPTION	D	C	A

Check Print

CLIENT
Donegal County Council

PROJECT
Rathmullan Pier Refurbishment

TITLE
Existing Layout
General Arrangement
of Viaduct and Pier Head

SCALES
Plan 1:200 @ A1
Section 1:50 @ A1
Section 1:25 @ A1

DRAWN
A Maggan
DATE 07-01-09

CHECKED
DATE

APPROVED
DATE

DRAWING NO.
70487-200

Copyright Reserved
THIS DRAWING IS NOT TO BE USED FOR A PROJECT OTHER THAN THAT FOR WHICH IT HAS BEEN DESIGNED BY NICHOLAS O'DWYER LTD. NOR IS IT TO BE COPIED OR REPRODUCED IN ANY MANNER WITHOUT WRITTEN CONSENT.

Nicholas O'Dwyer CONSULTING ENGINEERS
Nagrove Office Park, Nagrove Avenue, Dublin 14
Tel: 01-256 5000 Fax: 01-256 5001 Email: info@nicholasodwyer.com