


Proposed Road Raising (Richmond Road)

Parapet Wall or Railing

Proposed New Culvert

Invert Level of 107.98 m OD

School Entrance

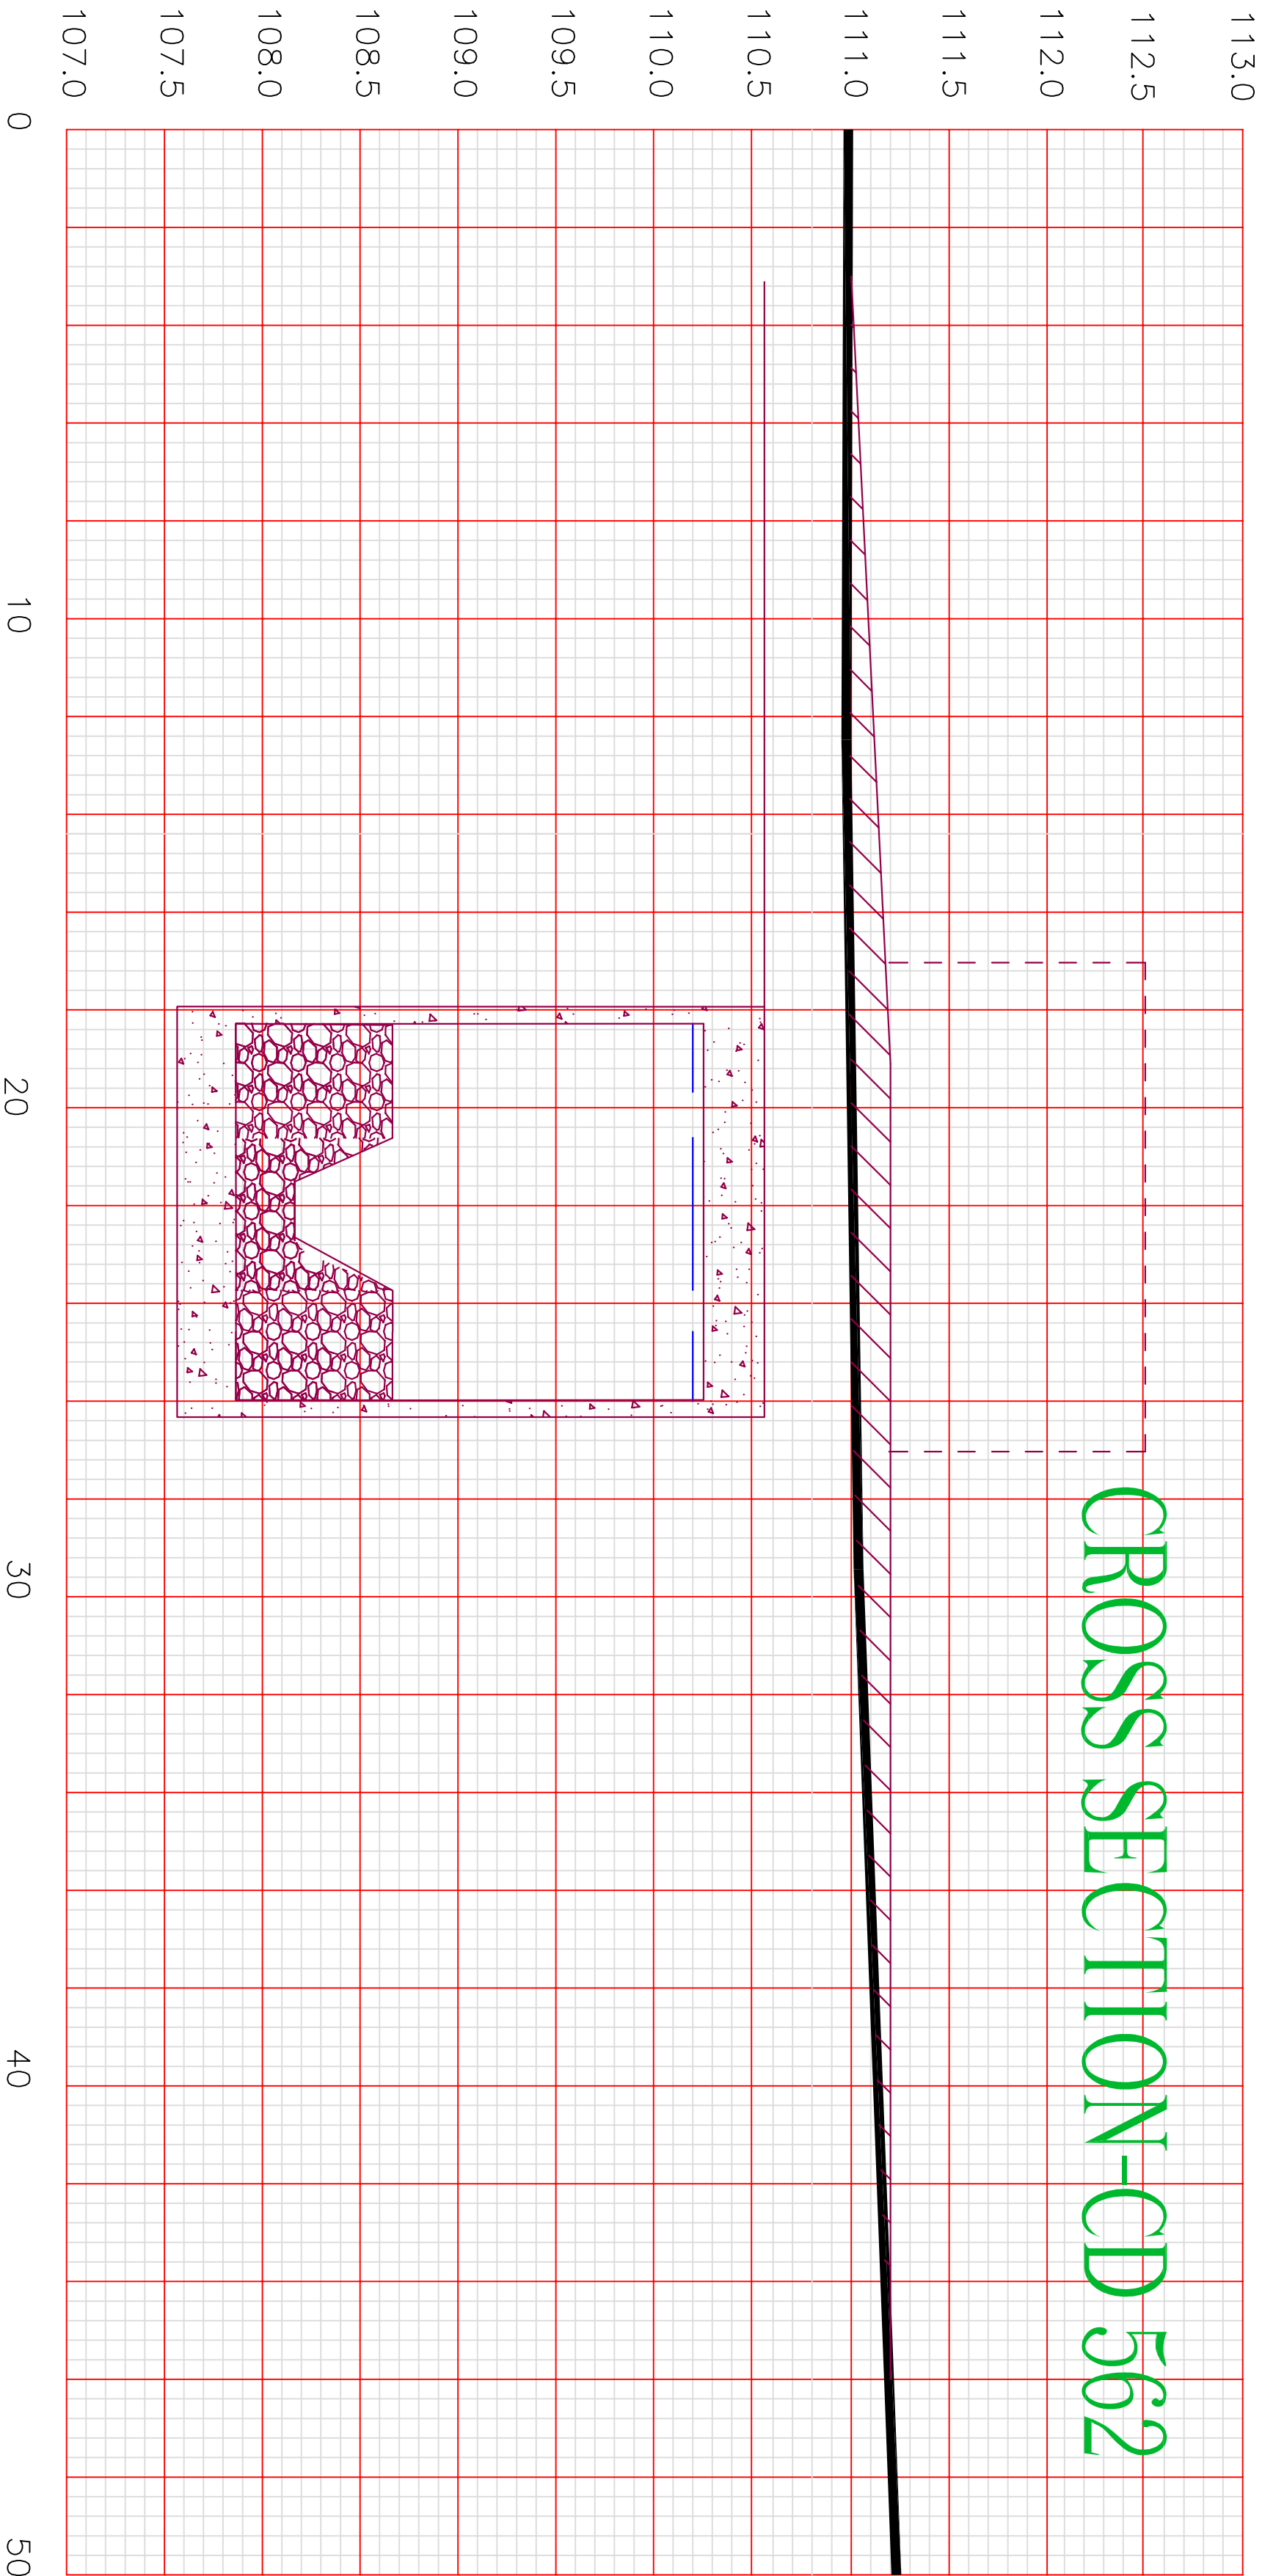

Rev	Date	Checked	Description

O.P.W. Engineering Services
Flood Relief Design Section
Director Of Engineering Services Tony Smyth
Assistant Chief Engineer Mark Adamson
Grade 1 Engineer Timothy Joyce
Project Engineer Paul Kieran
Telephone: +353 (0)1 6478000 Fax: +353 (0)1 6761714
E-mail: engineering-services@opw.ie

PROJECT
RIVER MALL (TEMPLEMORE)
DRAINAGE SCHEME

DRAWING
PROPOSED FLOOD RELIEF WORKS
CROSS SECTIONS - SHEET 3 OF 10

Scale	Date	Drawn	MD	Checked	TJ	IS: EN ISO 9001
NIS	27/03/15					



Purpose of Issue
FOR EXHIBITION
Drawing No: 2520/DR/008