
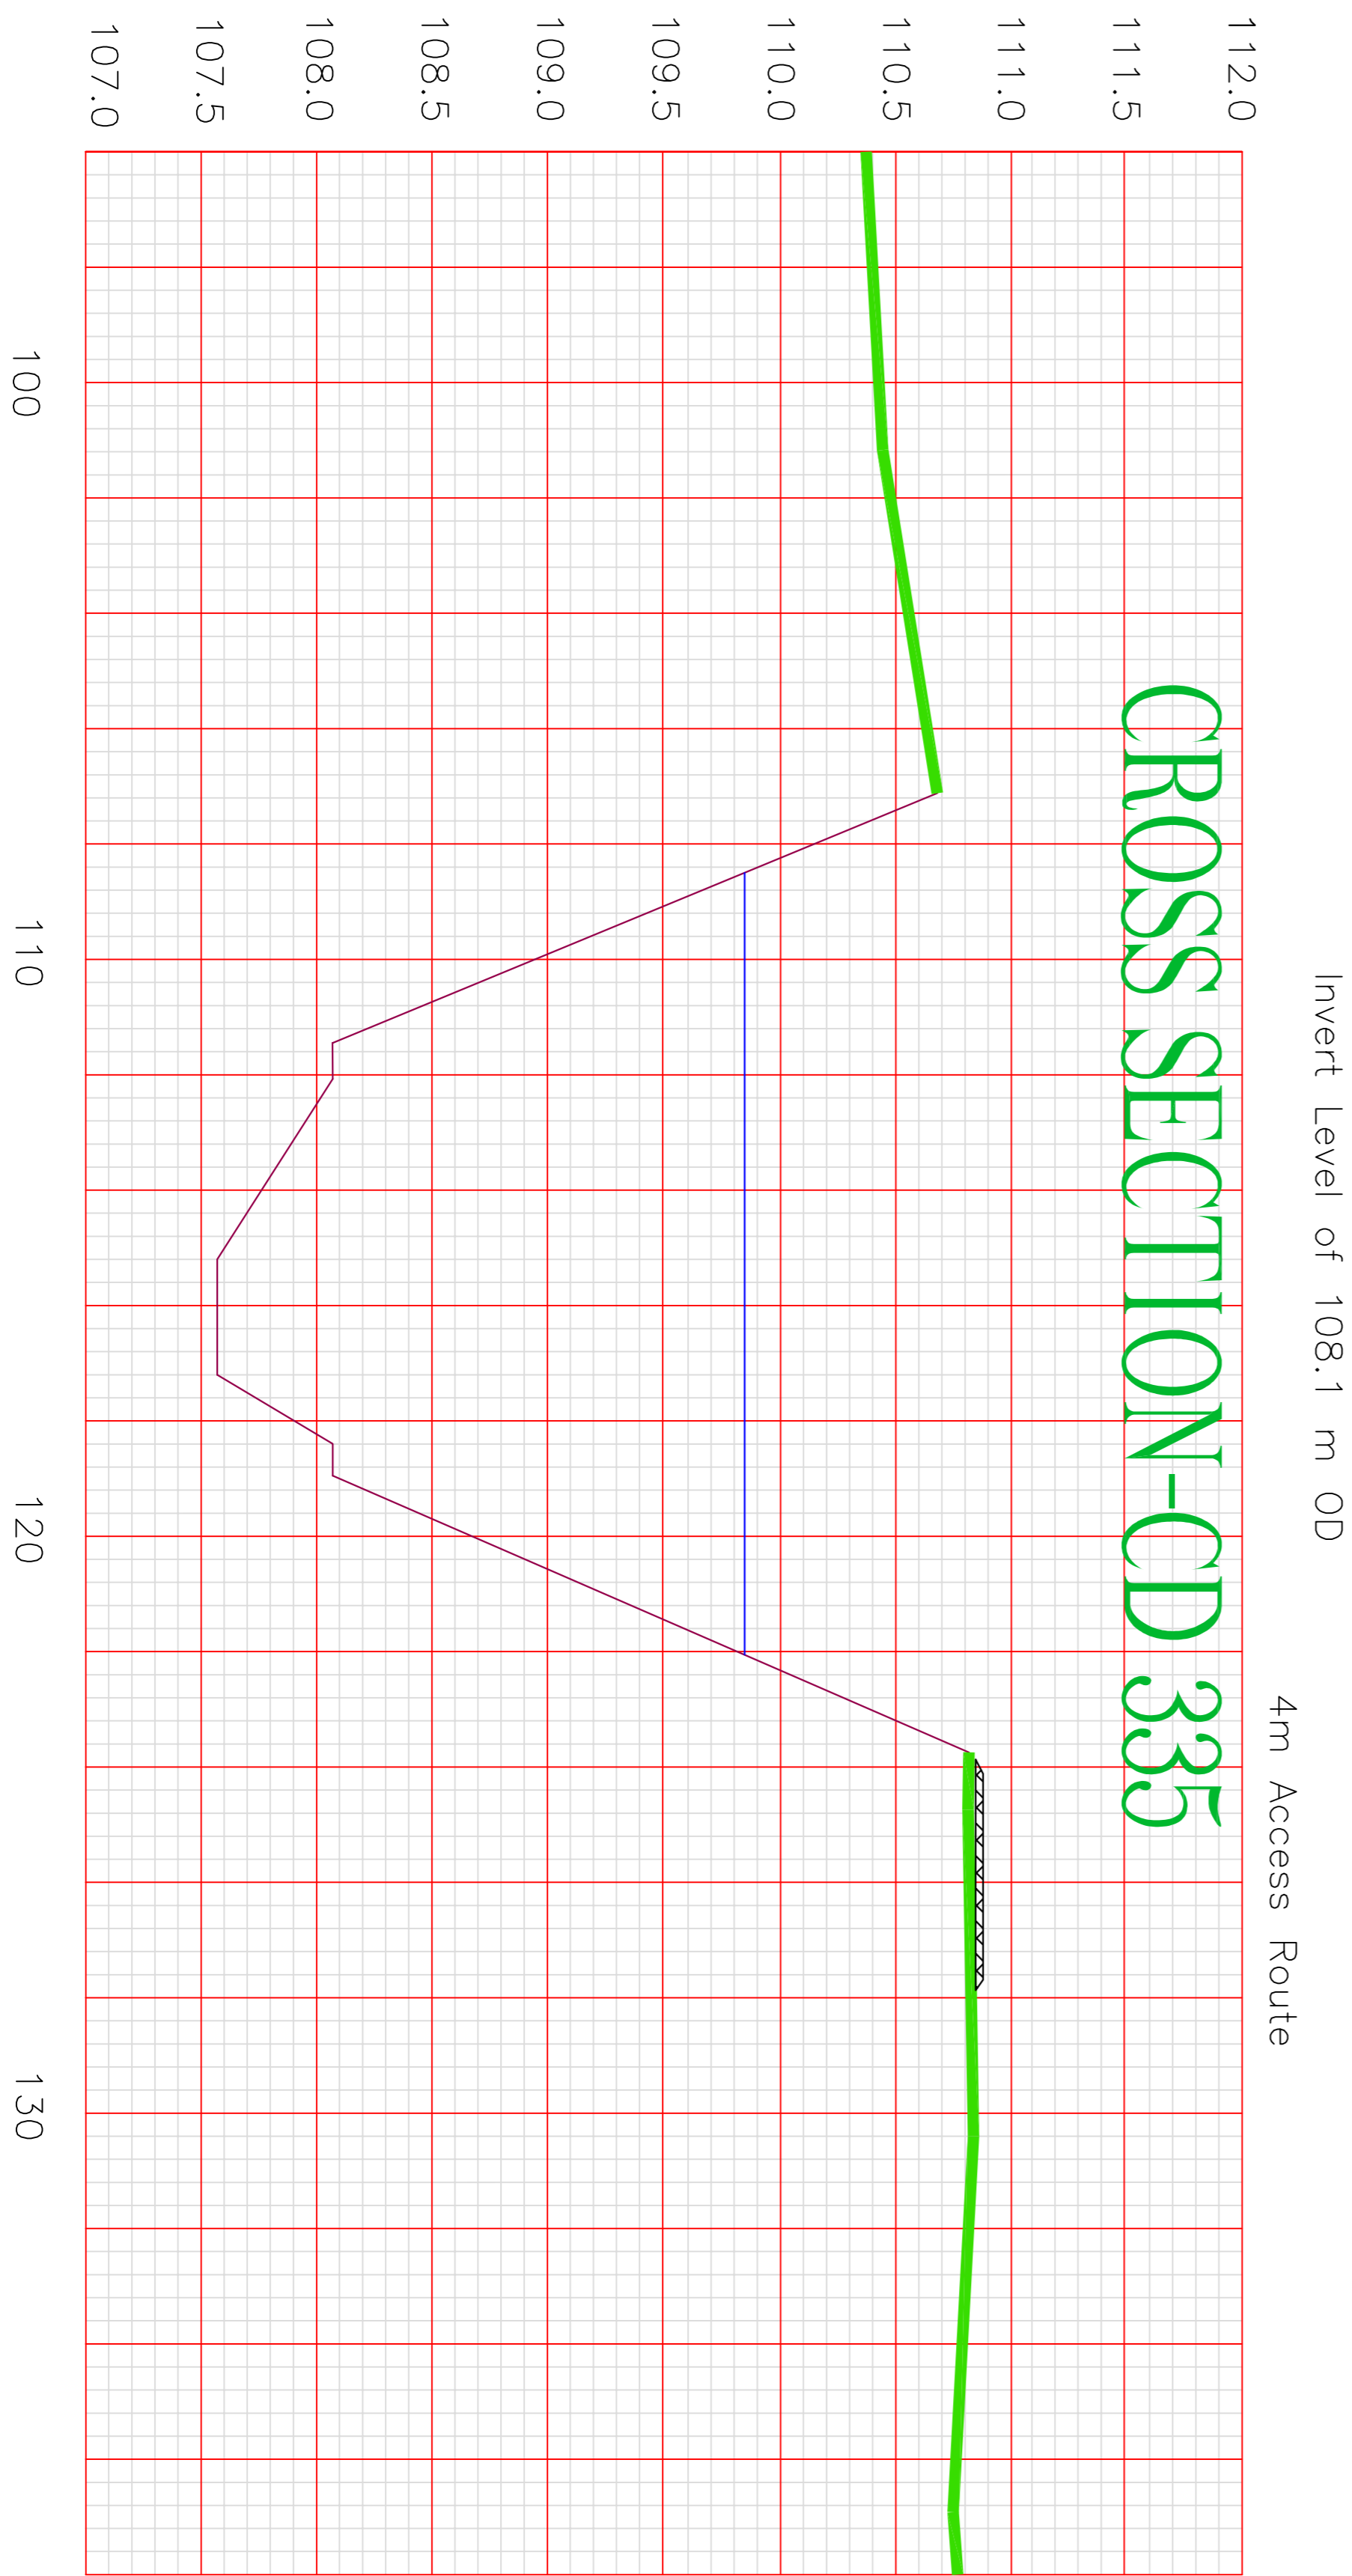


NOTES:

Figured dimensions only to be taken from this drawing, do not scale.
The project engineer to be informed immediately of any discrepancies noted.

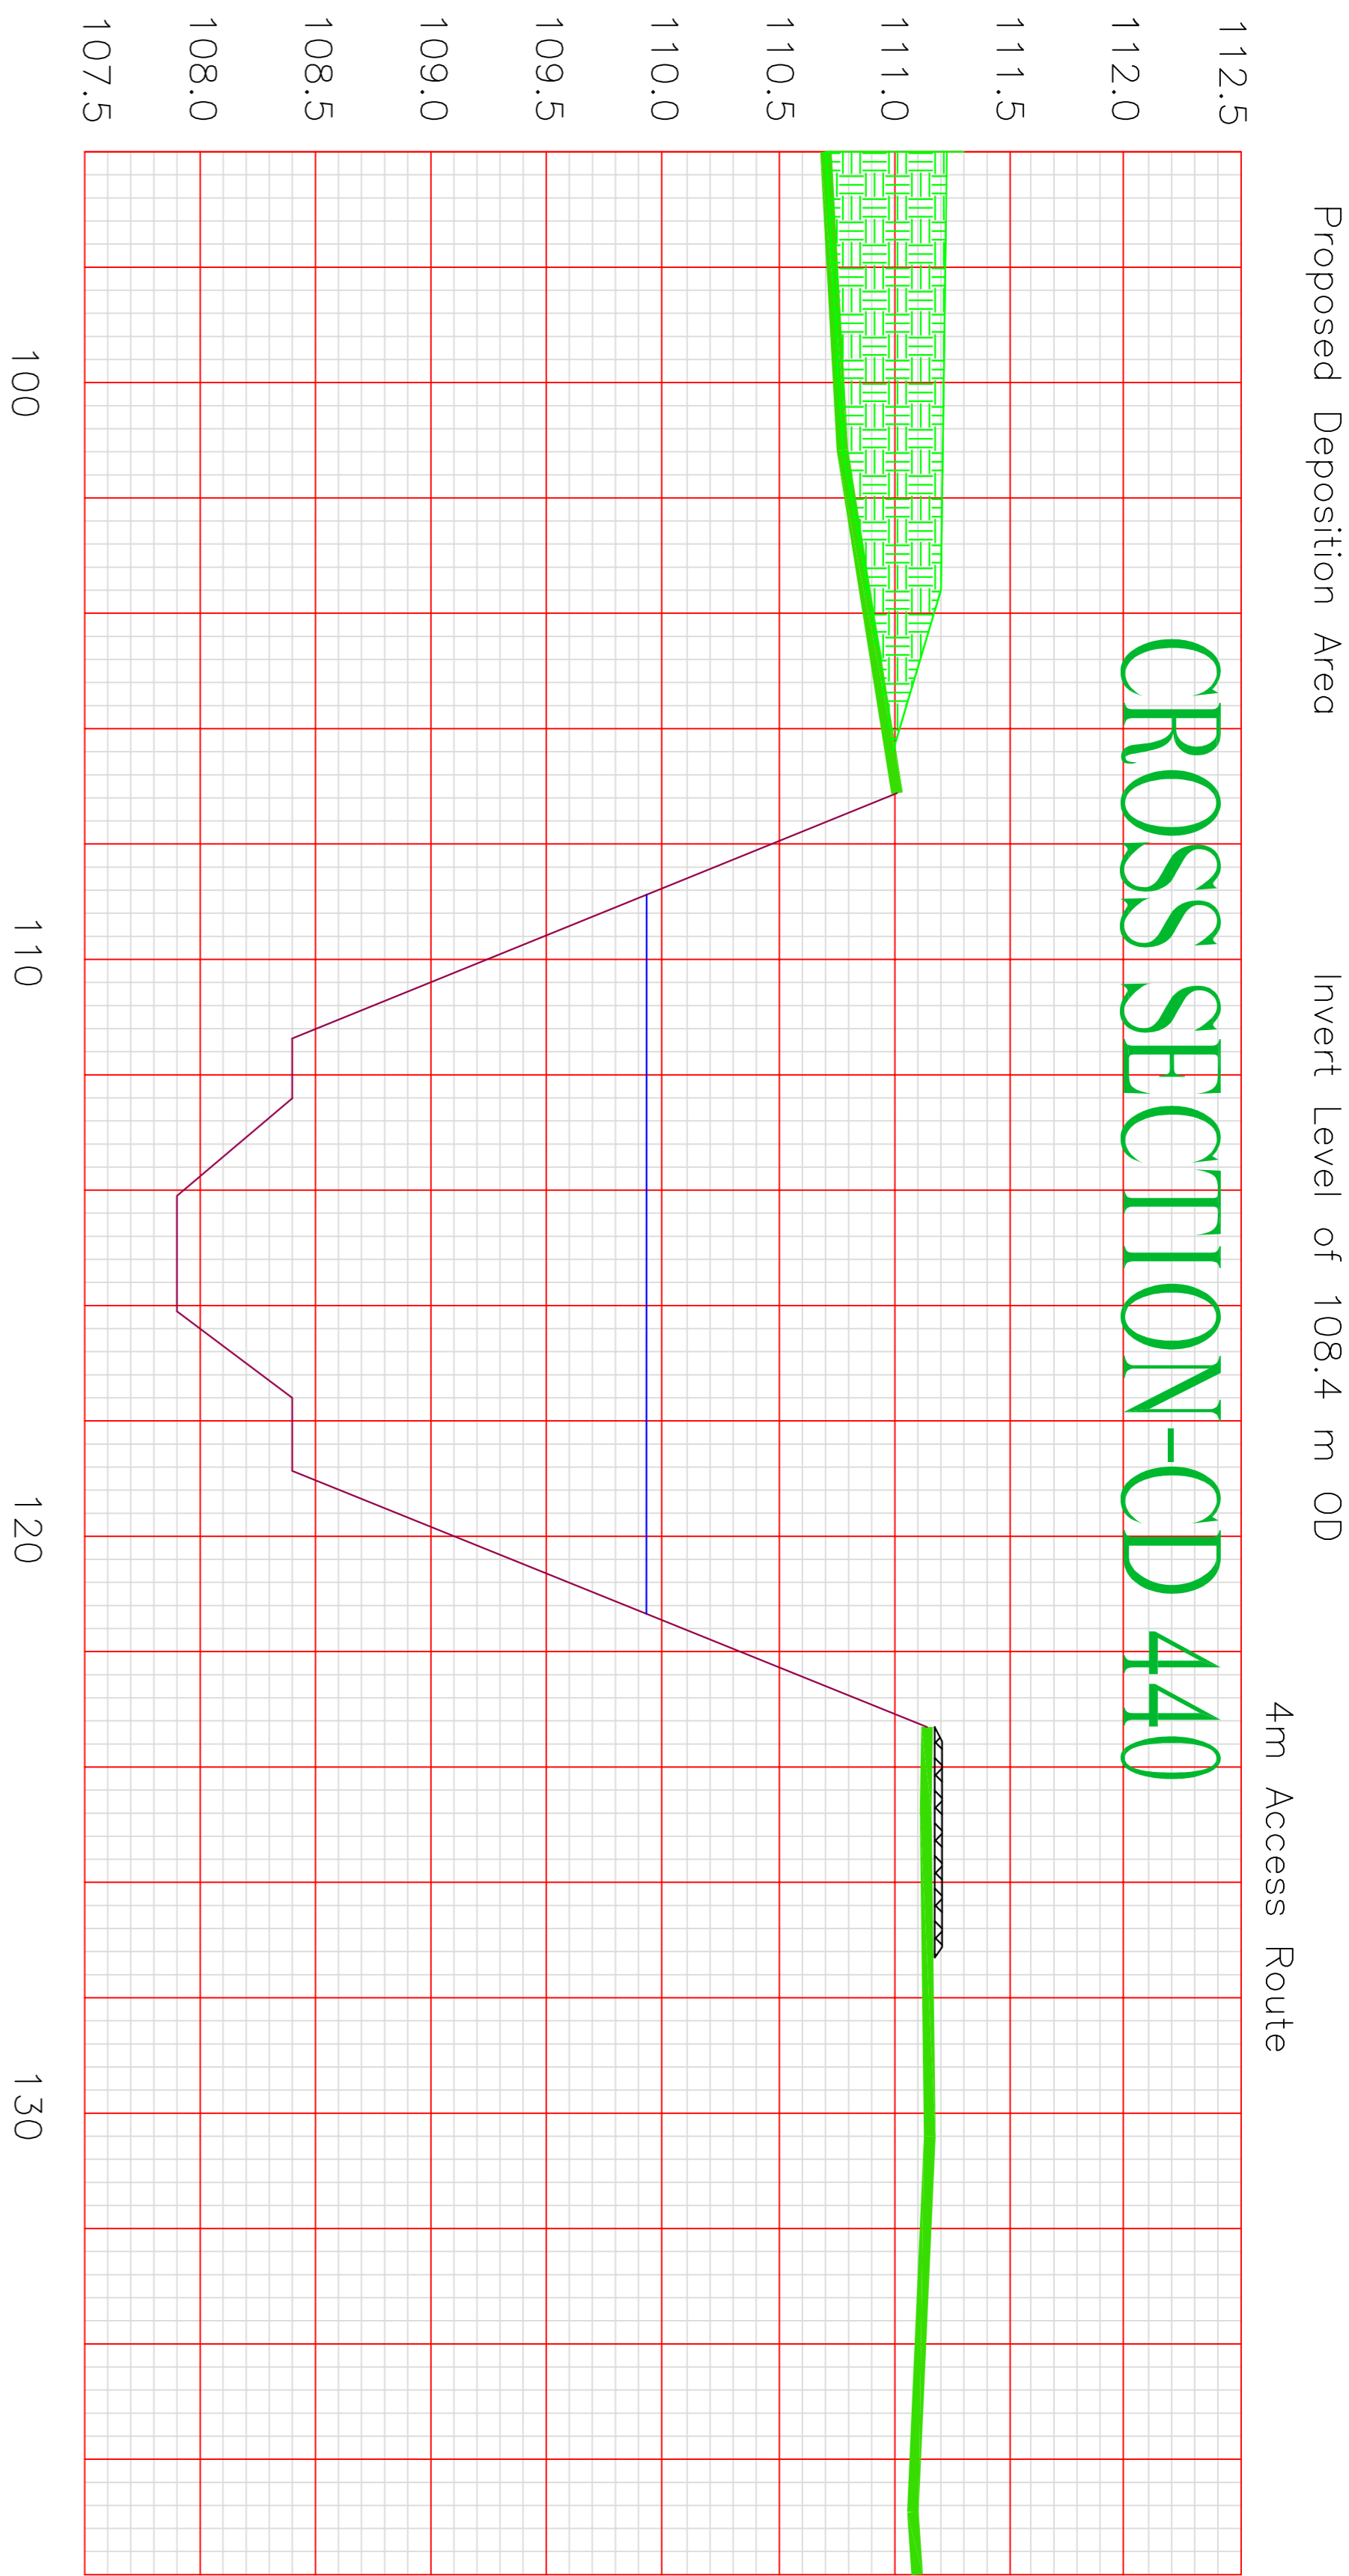

Rev	Date	Checked	Description

O.P.W. Engineering Services
Flood Relief Design Section

Director Of Engineering Services *Tony Smyth*
Assistant Chief Engineer *Mark Adamson*
Grade 1 Engineer *Timothy Joyce*
Project Engineer *Paul Keenan*
Telephone: 0453 (0) 6476000 Fax: 0453 (0) 6761714
E-mail: engineering.services@opw.ie

PROJECT RIVER MALL (TEMPLEMORE) DRAINAGE SCHEME

DRAWING:
PROPOSED FLOOD RELIEF WORKS
CROSS SECTIONS - SHEET 5 OF 10

 <p>OPW Oil & Petroleum Products The Office of Public Works</p>	
<p>Slodas <input type="checkbox"/> WIS</p>	<p>Date 27/04/16</p>
<p>Drauna <input type="checkbox"/> MD</p>	<p>Checked <input type="checkbox"/> TJ</p>
<p>Approved <input type="checkbox"/> TJ</p>	<p>U.S. IN ISO 9001</p>
<p>FOR CONFIRMATION</p>	
<p>Purpose of Issue:</p>	
<p>Drawing No. 2520DR/010</p>	