
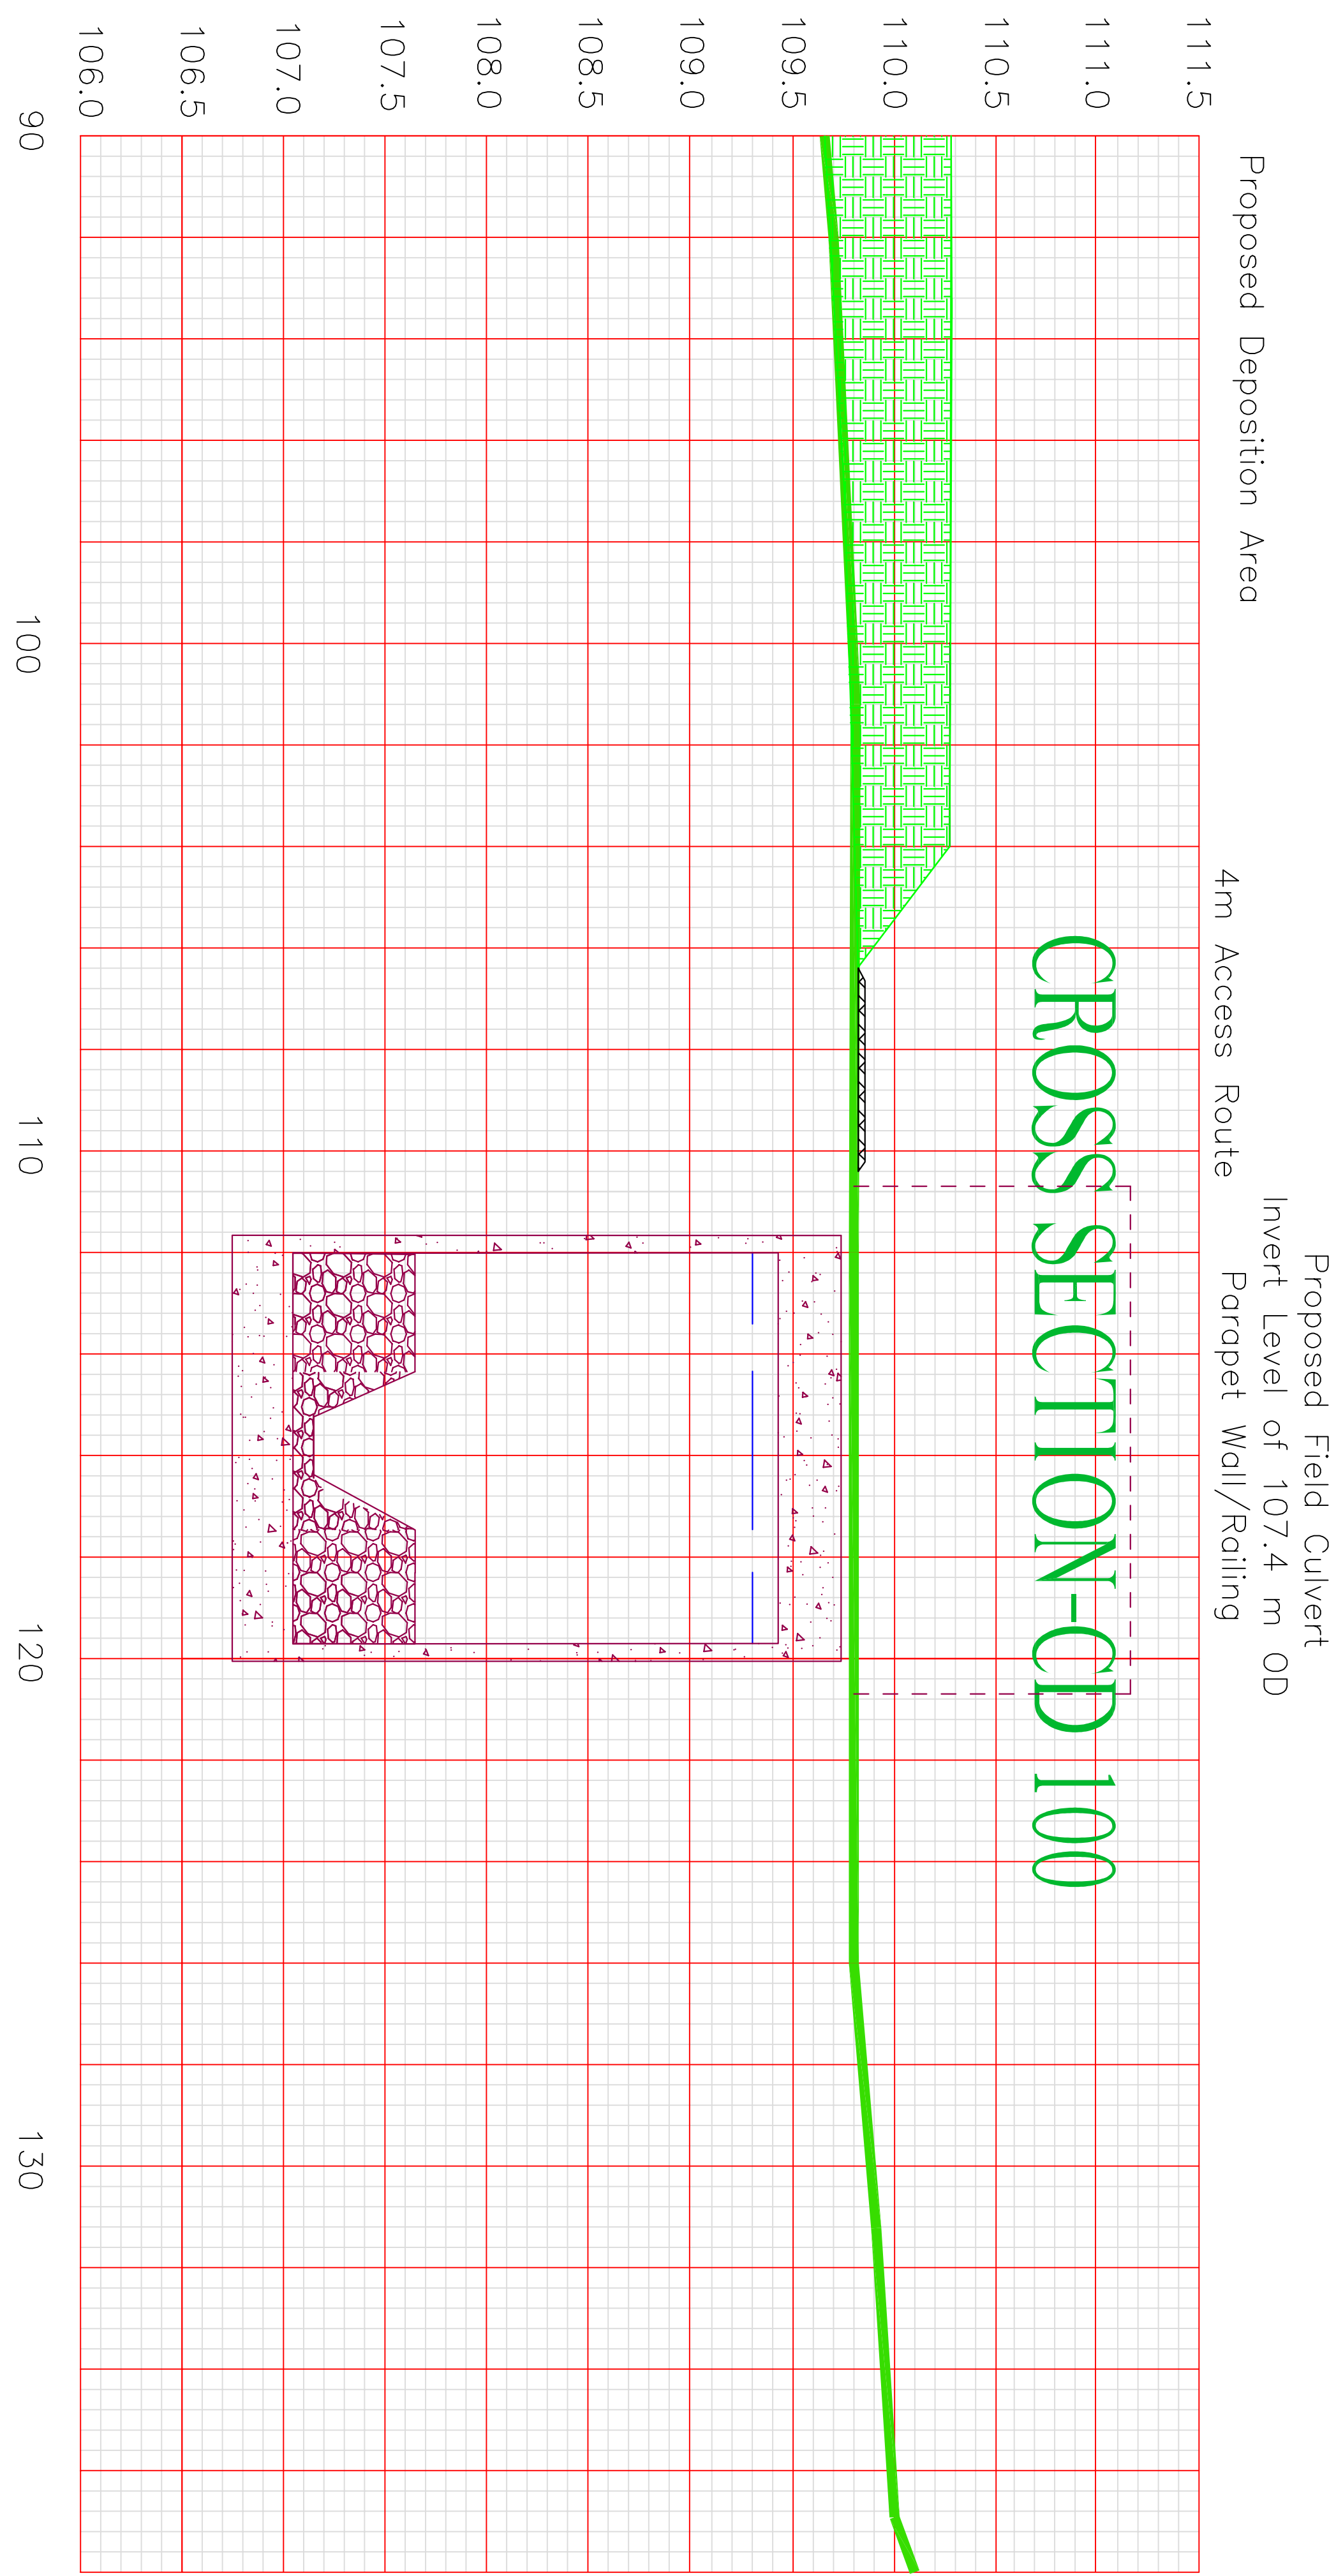


NOTES:

Figured dimensions only to be taken from this drawing, do not scale.
The project engineer to be informed immediately of any discrepancies noted.

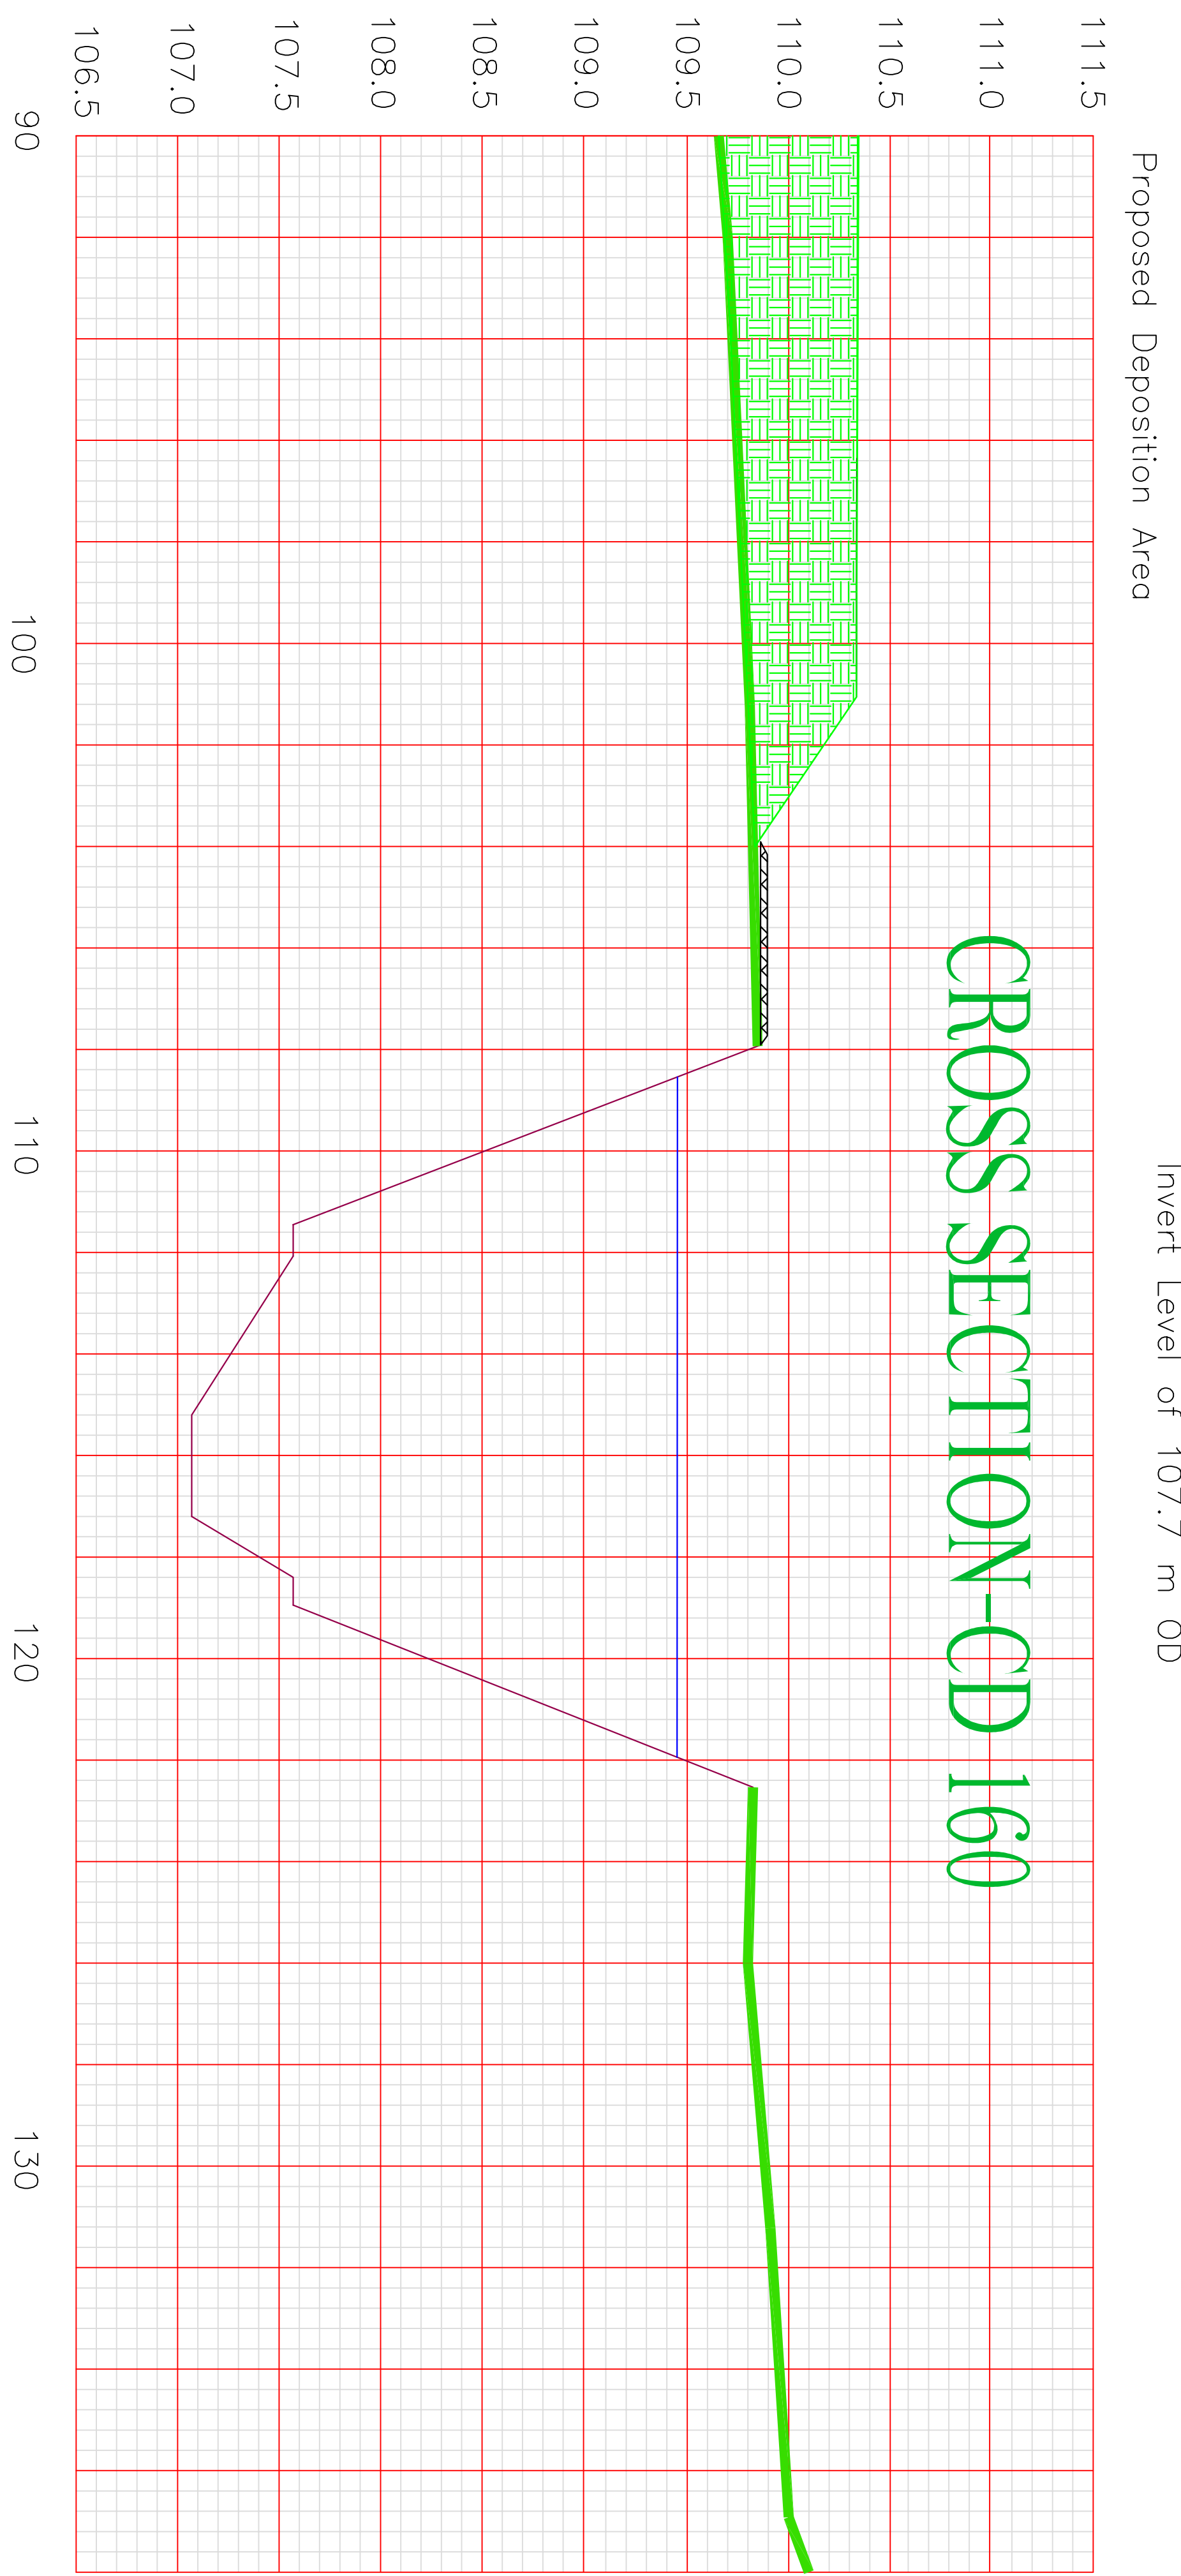

Rev	Date	Checked	Description

O.P.W. Engineering Services
Flood Relief Design Section

Director Of Engineering Services Tony Smyth
Assistant Chief Engineer Mark Adamson
Grade 1 Engineer Timothy Joyce
Project Engineer Paul Kerrins
Telephone: +353 (0) 6470000 Fax: +353 (0) 1 6761714
E-mail: engineering.services@opw.ie

PROJECT
RIVER MALL (TEMPLEMORE)
DRAINAGE SCHEME

DRAWING
PROPOSED FLOOD RELIEF WORKS
CROSS SECTIONS - SHEET 7 OF 10

 <p>OPW The Office of Public Works</p>	
Scale	NIS
Date	27/04/16
Drawn	HD
Checked	71
Approved	72
Purpose of Issue: FOR CONFIRMATION	
Drawing No. 2520/DR_012	