

River Mall Channel

Proposed Outlet to River Mall

Church Avenue


Richmond Road

Inlet Structure

Transition Channel

River Mall Channel

Route of the Long River Diversion

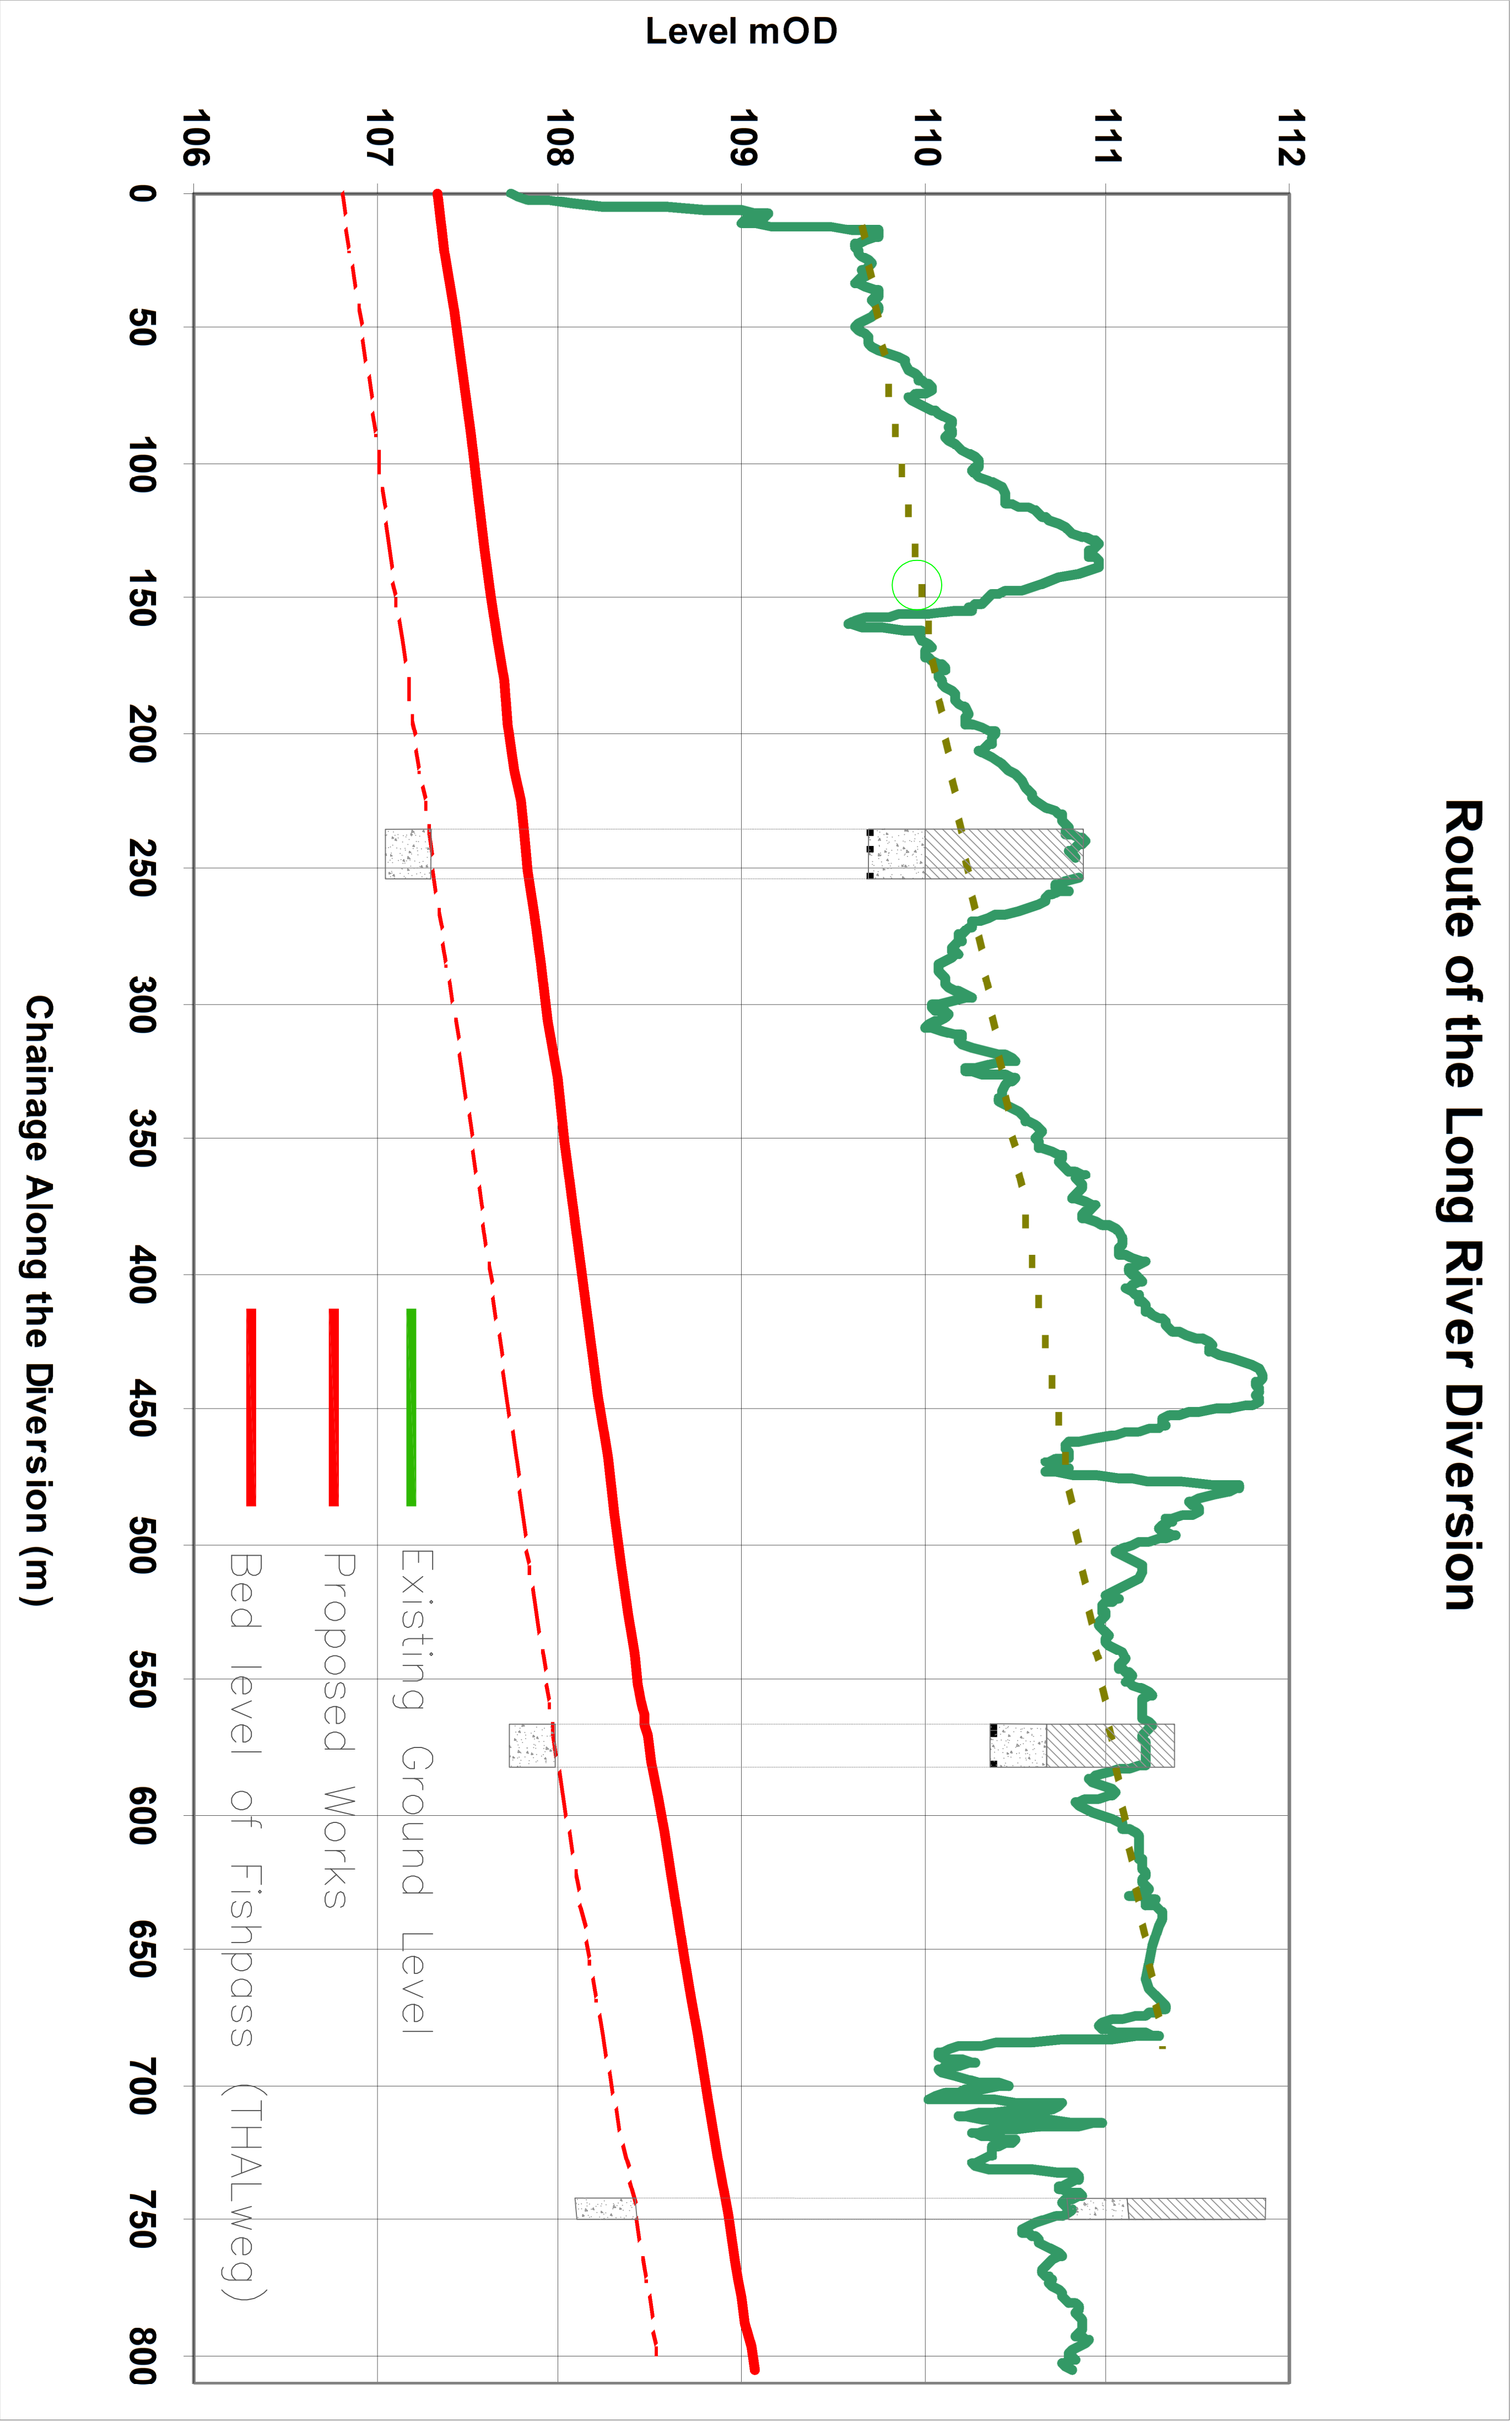

Rev	Date	Checked	Description

O.P.W Engineering Services  
Flood Relief Design Section  
*Director of Engineering Services Tony Smyth*  
*Assistant Chief Engineer Mark Adamson*  
*Grade 1 Engineer Tim Joyce*  
*Project Engineer Paul Kiernan*  
Telephone. +353 (0)1 6476000 Fax. +353 (0)1 6761714  
E-mail [engineering.services@opw.ie](mailto:engineering.services@opw.ie)

PROJECT  
RIVER MALL (TEMPLEMORE)  
DRAINAGE SCHEME

DRAWING  
LONGITUDINAL SECTION OF  
PROPOSED BYPASS DIVERSION

OPW

The Office of Public Works

Scale:

NTS

Date:

27/04/2016

Drawn:

ND

Checked:

TJ

Approved:

TJ

Purpose of Issue:

FOR CONFIRMATION

Drawing No:

2520\DR\016

NSAI

Irish National Survey of the Atlantic