
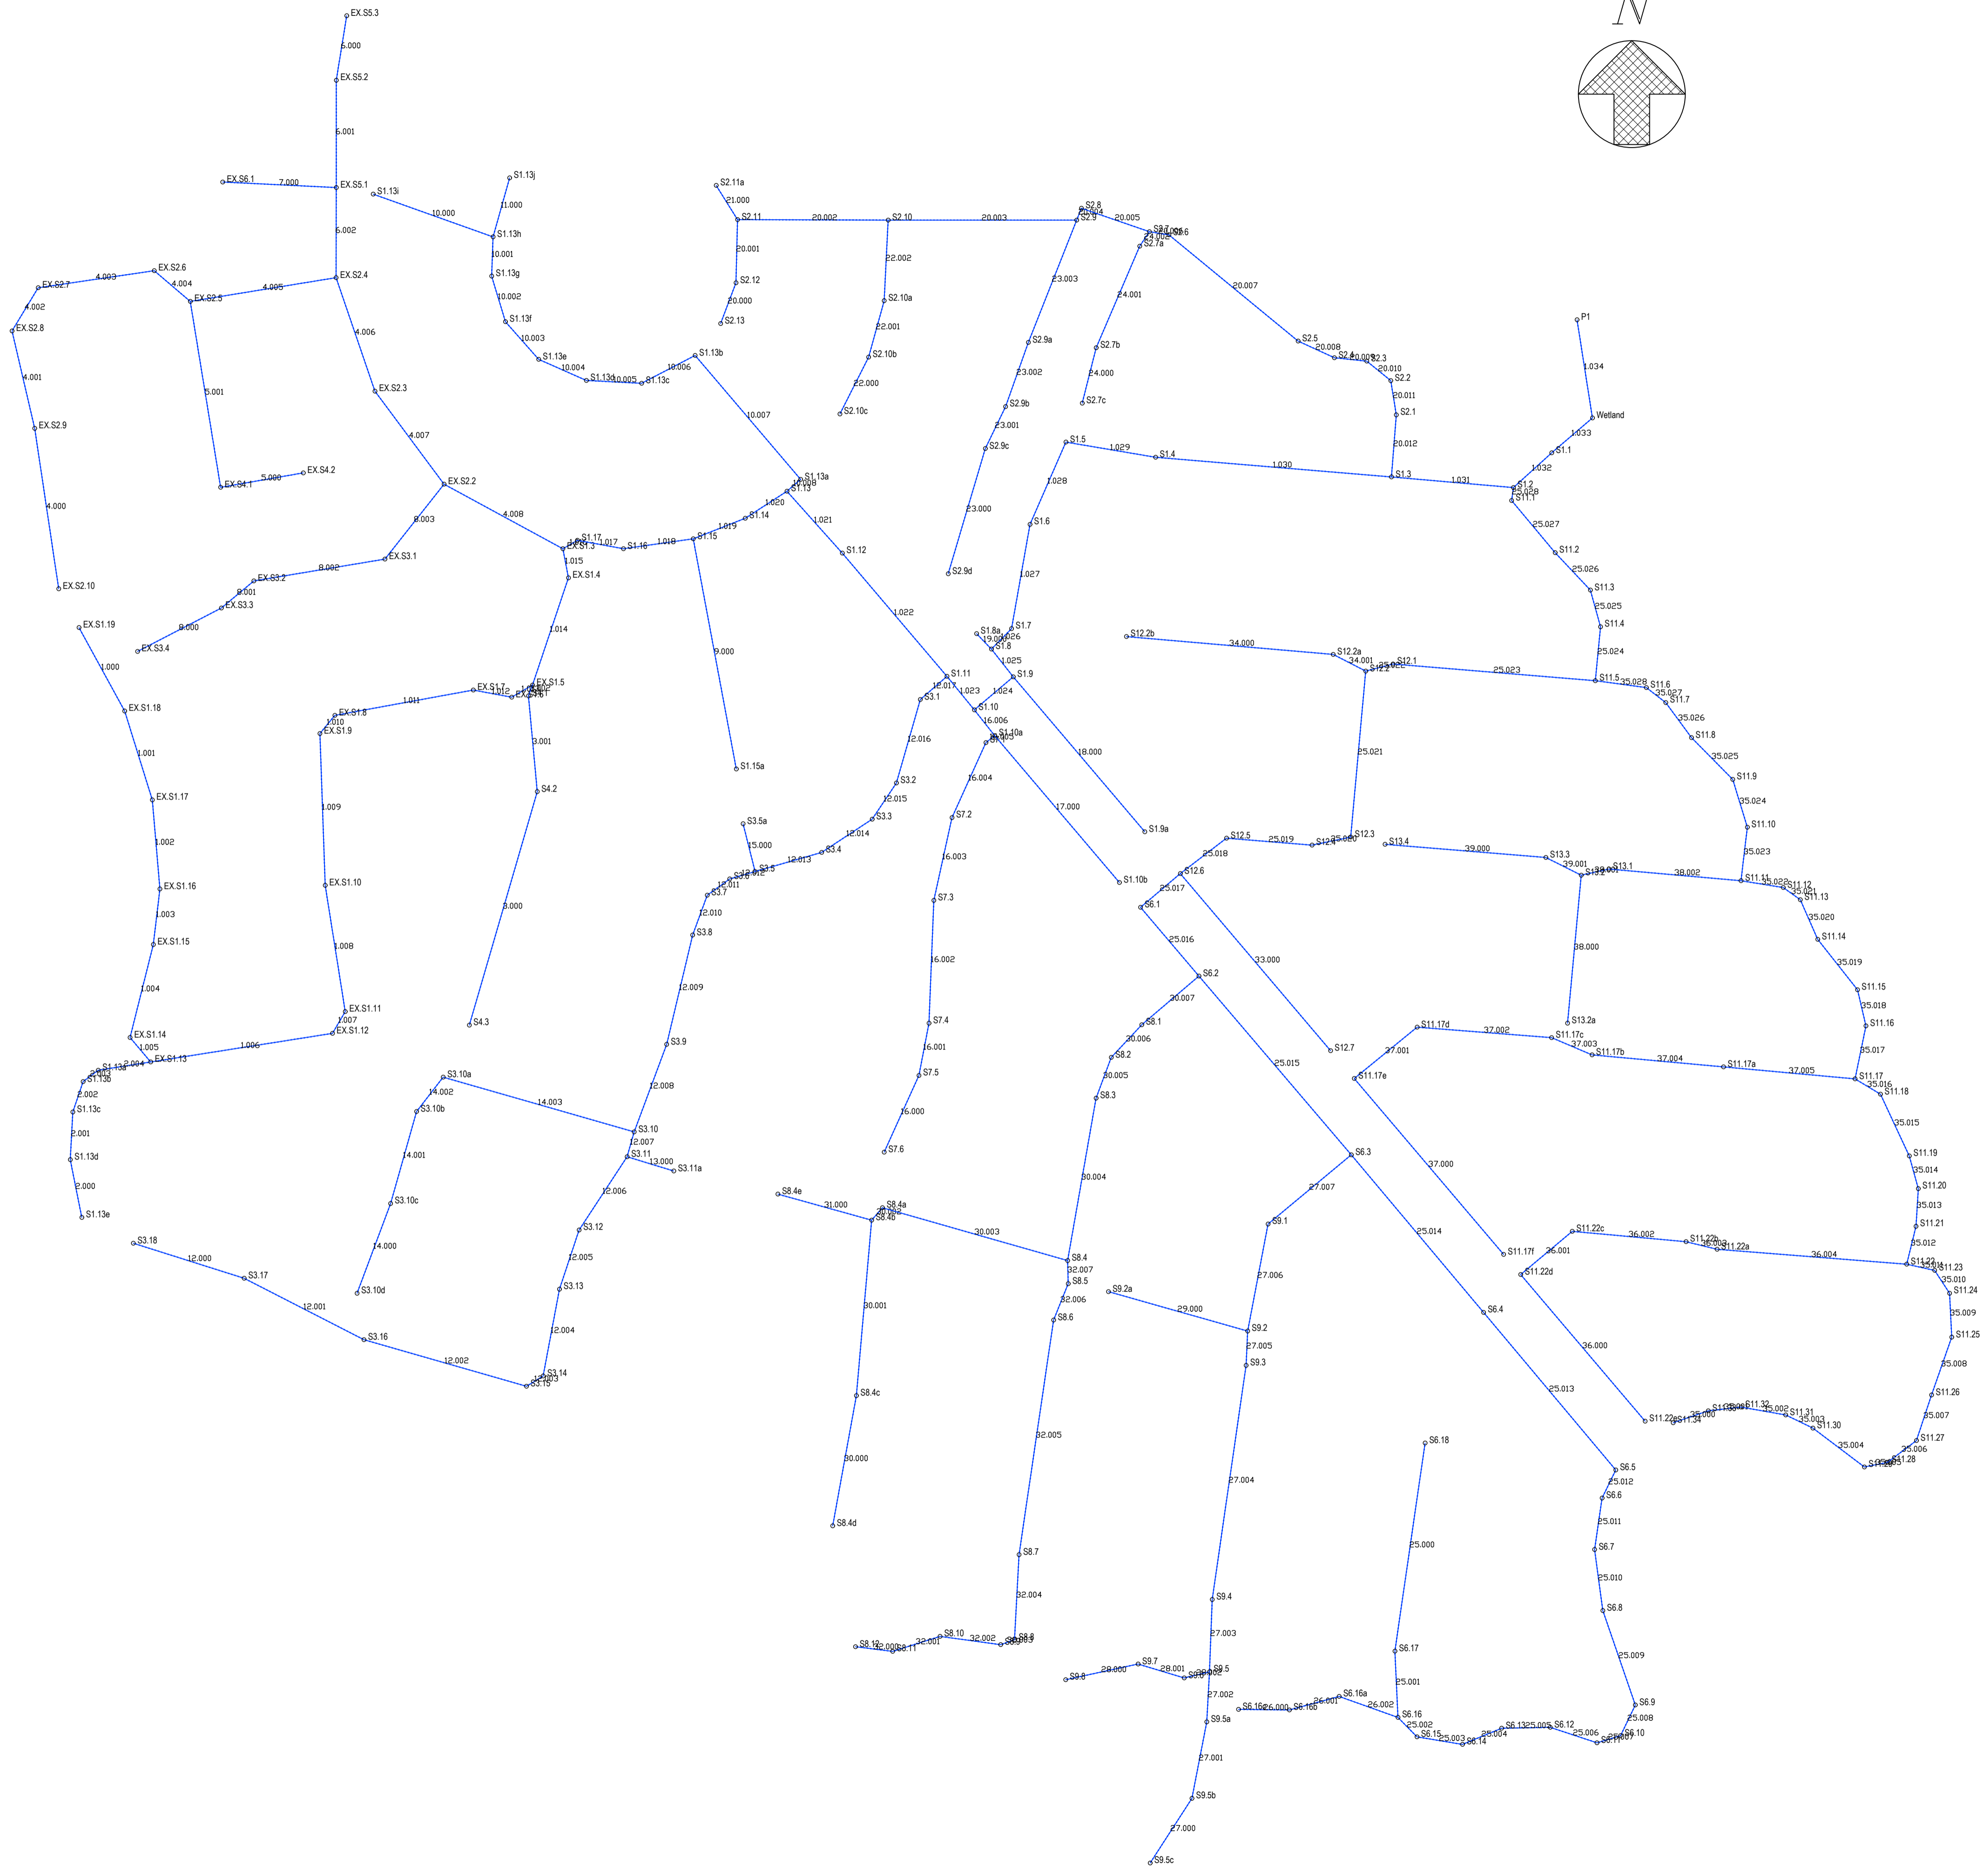


- NOTES :**
1. THIS DRAWING TO BE READ IN CONJUNCTION WITH ALL RELEVANT ARCHITECTS AND ENGINEERS DRAWINGS.
 2. FIGURED DIMENSIONS ONLY TO BE TAKEN FROM THIS DRAWING.
 3. ALL LEVELS ARE RELATIVE TO DATUM AT MALIN HEAD.
 4. THIS DRAWING IS A COPY OF AN ELECTRONIC FILE AND IS COPYRIGHT.

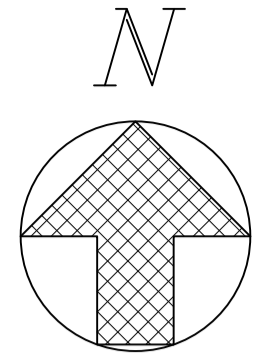

ISSUED FOR FORESHORE LICENCE APPLICATION.	SN	05.01.18	A.
Description:	Drawn	Date:	Rev.:

Client:
St. Marnock's II DAC and Clear Real Estate Investments plc.

Project:
PORTMARNOCK SOUTH PHASE 1B.

Clients Representative:
J. B. Barry and Partners Limited Consulting Engineers

Classon House
 Dundrum Business Park
 Dundrum Road
 Dublin 14

Tel: +353 1 485 1400
 email: info@jbbarry.ie
 web: www.jbbarry.ie

Drawn By:	SN	Date:	JAN. 2018
Checked By:	JOB	Date:	JAN. 2018
Internal Project Ref:	Y17205	Stage:	FORESHORE LICENCE APPLICATION.

Drawing Title:
STORM SEWER NETWORK PORTMARNOCK SOUTH LAP LANDS.

Scales:	NOT TO SCALE.
Drawing No.:	Y17205-C-209
Rev.:	A.