


Rev.	Date	By	Check	Details	Appr.
-	-	-	-		-

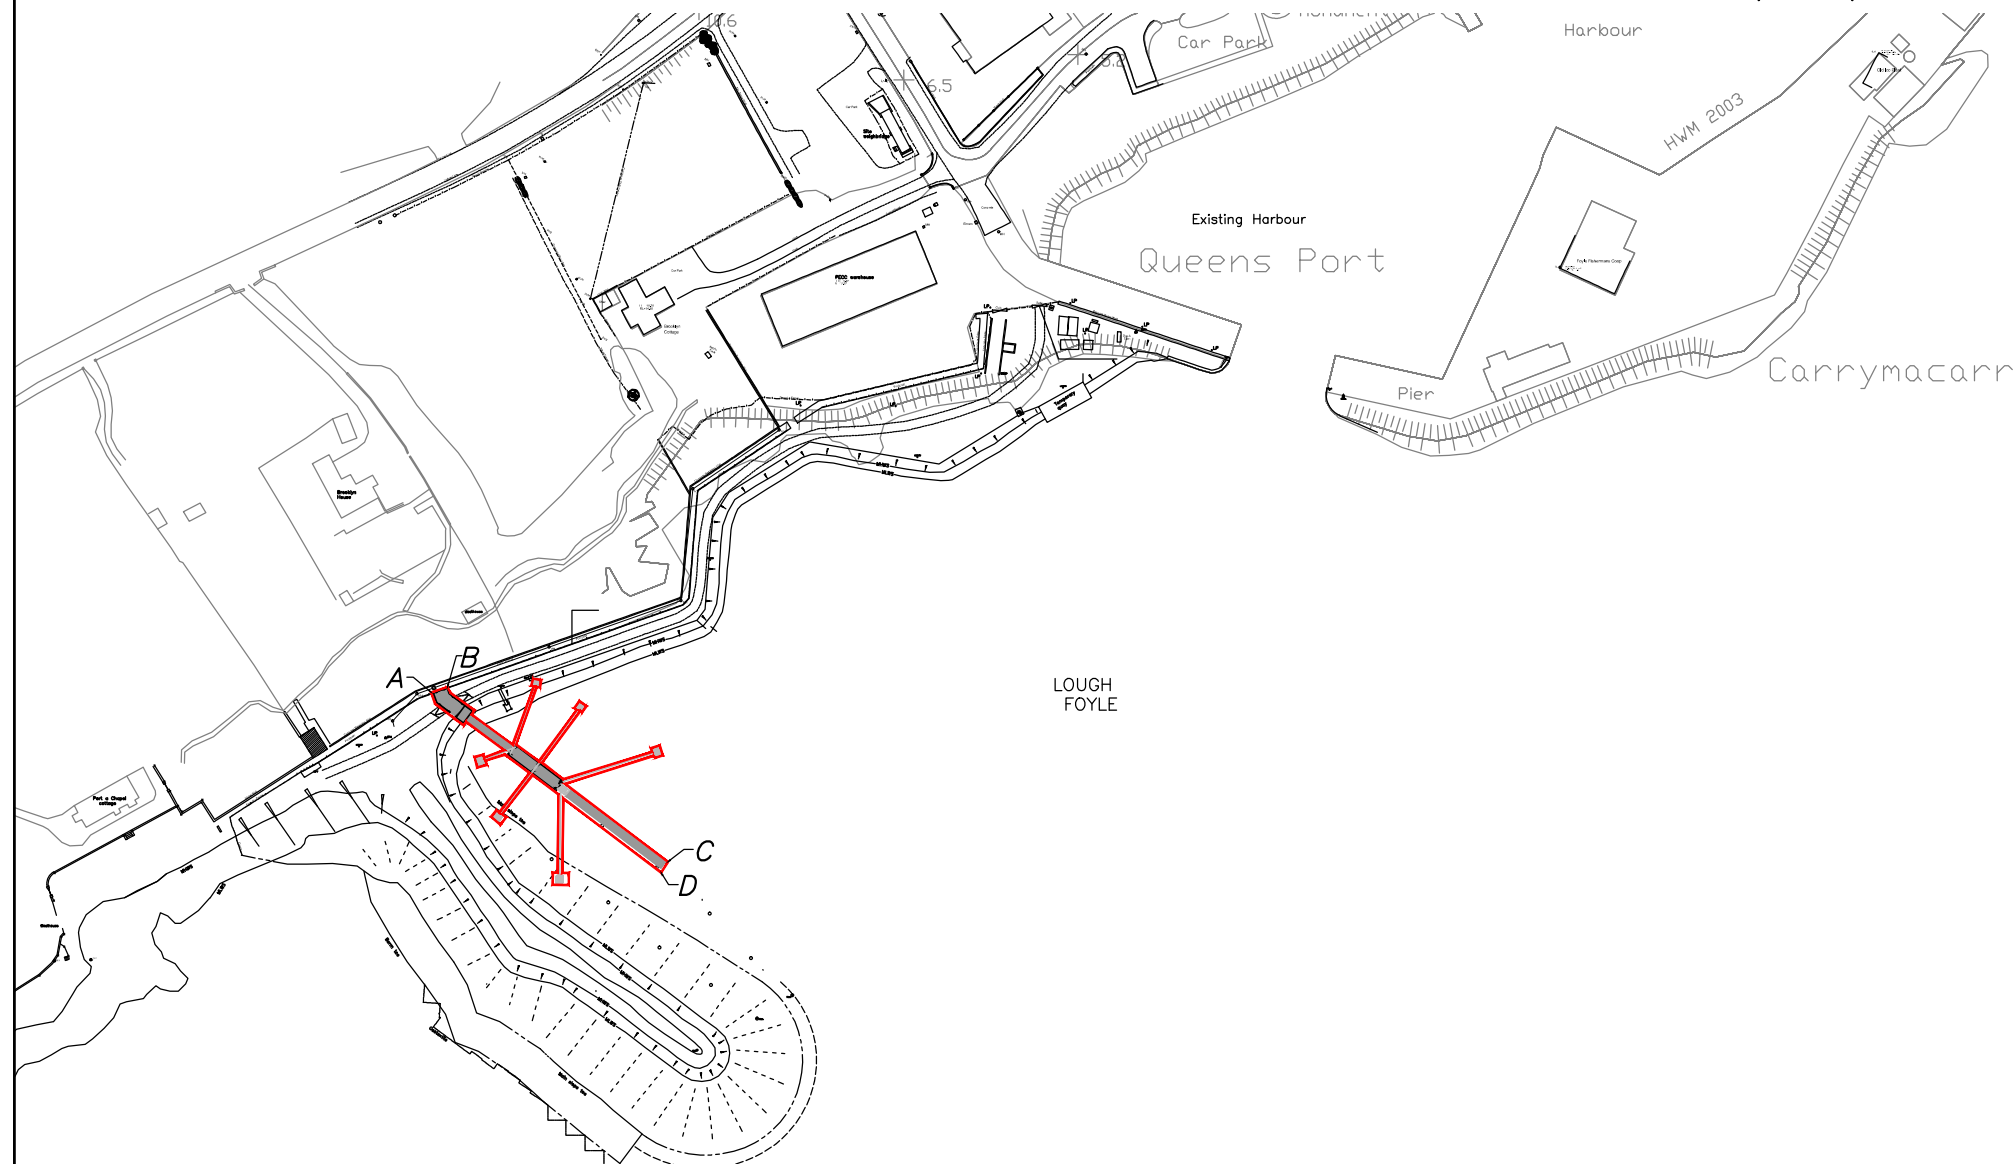

Notes

1. Area of foreshore required: 0.07ha
2. Nearest adjacent town land: Greencastle

Legend

— Foreshore licence boundary

IGR of foreshore licence extents	
Point	Irish Grid Reference
A	C 64359 39744
B	C 64365 39748
C	C 64434 39685
D	C 64429 39682

Name	Cathal Sweeney
Address	Donegal County Council
Signed	
Date	

**PRELIMINARY
DRAWING**

Status	Date:	By:	Check:	Drawing Status	Details:	Appr:
--------	-------	-----	--------	----------------	----------	-------



Norwood House
96-102 Great Victoria Street,
Belfast BT2 7BE
T 028 90333443
F 028 90235501
E mail@doran.co.uk
W www.doran.co.uk

Project Title:
Donegal Pontoon Facilities

Drawing Title: **Foreshore Licence Map**

Client/Architect: Donegal County Council							
Drawn by: EA		Checked by: GGN		Approved by: CD			
Date: Feb 15		Scales: 1:2500					
Project Number:	Orig.	Zone.	Level.	Type.	Disc.	Number.	Revision:
141039	DC	GC	-	SK	C	005	-