


Celtic Interconnector Foresore Licence Map 1 Redbarn Beach & Claycastle Beach

- Legend**
- Foresore Licence Application Area (FS 006811)
 - Other Foresore Licence Application Area
 - ★ Borehole
 - ▲ CPT / Vibrocore
 - Trial Pit
 - 12nm Limit

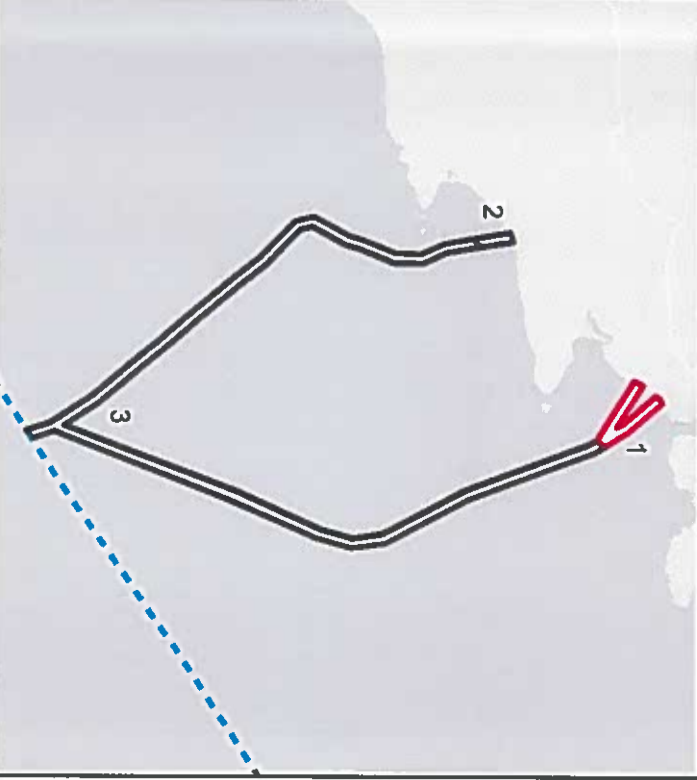

Not to be used for Navigation.
Co-ordinates shown as ITM Eastings and Northings in metres.

Date	20/12/2017
Projection	Irish Transverse Mercator
Spheroid	GRS_1980
Datum	D_IRENET95
Data Source	EEA, UKHO
File Reference	Licence Map 1_20171220.mxd
Created By	Samuel Lau
Reviewed By	Caroline Thiebaud
Approved By	Eoghan Tuile BA BA1 PgDip MSc PMP CEng MIEI
Applicant	EirGrid plc, 160 Shelbourne Road, Ballsbridge, Dublin, D04 FW28


Scale: 1:20,000
(in A3 format)

Service Layer Credits: Esri, HERE, DeLorme, MapmyIndia, © OpenStreetMap contributors, and the GIS user community
Source: Esri, DigitalGlobe, GeoEye, Earthstar Geographics, CNES/Airbus DS, USDA, USGS, AeroGRID, IGN, and the GIS User

ACCEPTED FOR LICENCE

Samuel Lau


BARRY MC DONALD M. ENGR M.I.E.I.
 An tSeirbhís Teicníc, Párlamint,
 Póist agus Áiteanna Ábha,
 Department of Housing, Planning,
 Community and Local Government
 9/5/17

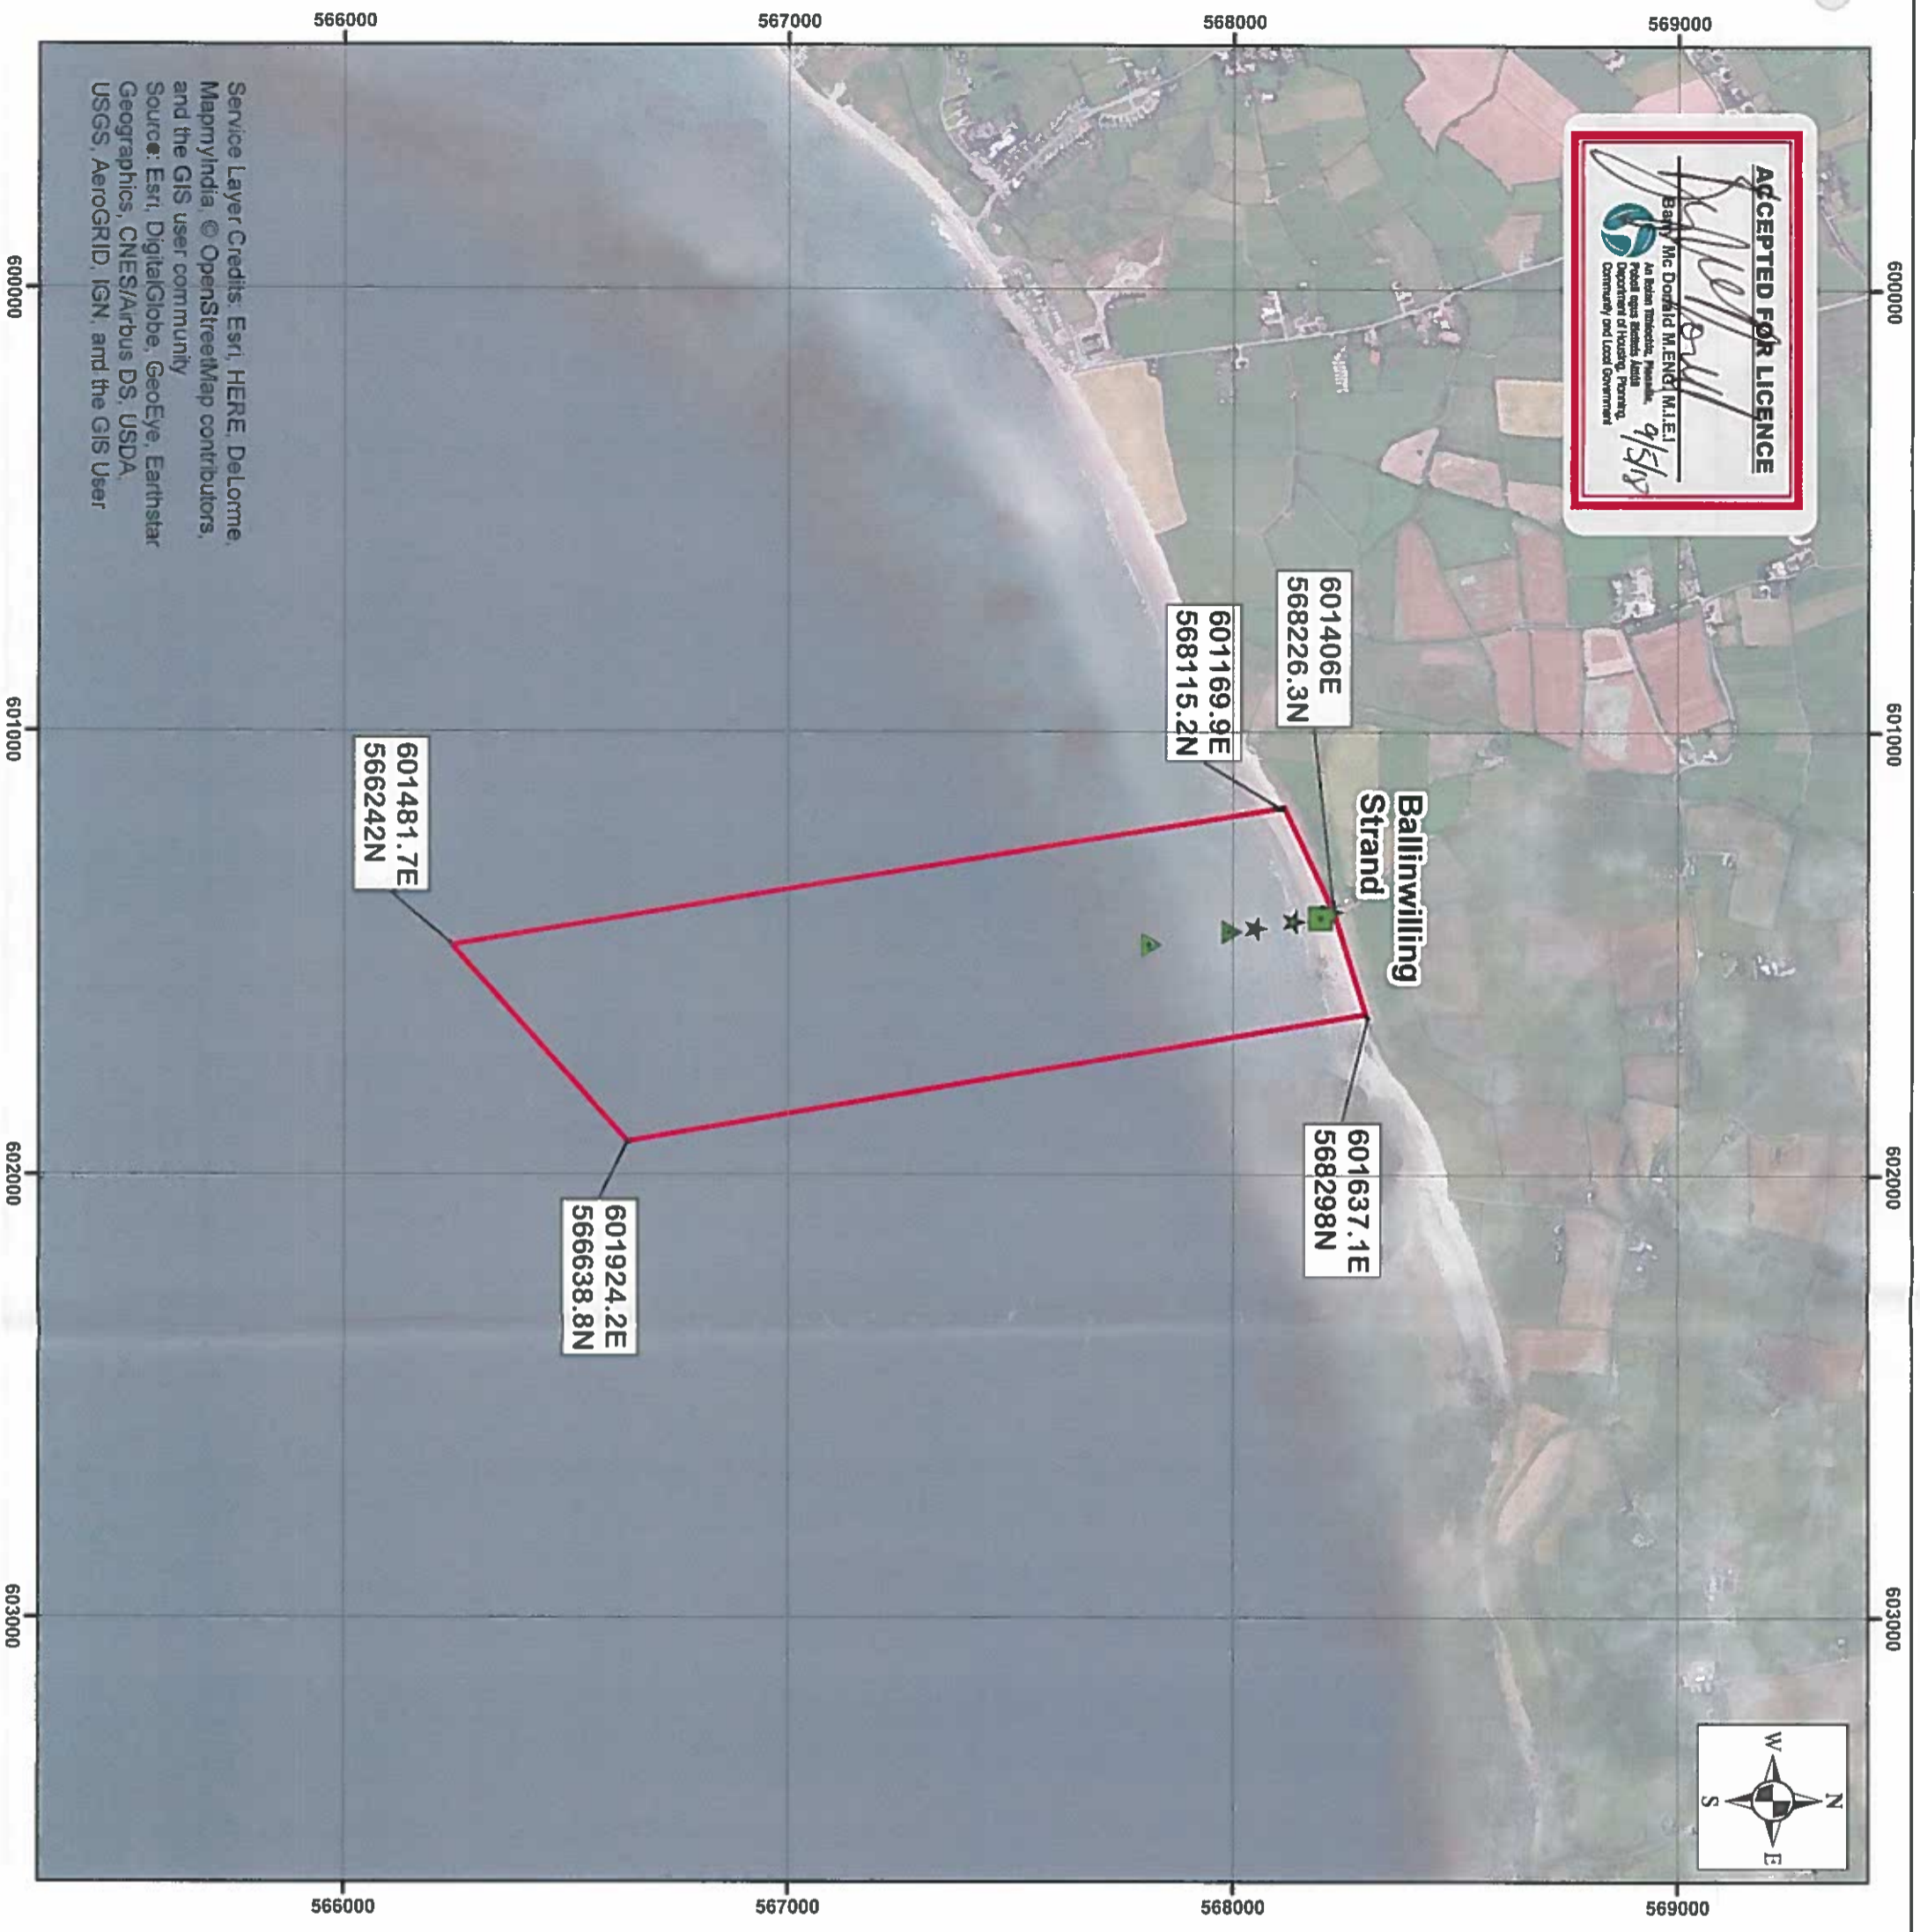

Service Layer Credits: Esri, HERE, DeLorme, MapmyIndia, © OpenStreetMap contributors, and the GIS user community
 Source: Esri, DigitalGlobe, GeoEye, Earthstar Geographics, CNES/Airbus DS, USDA, USGS, AeroGRID, IGN, and the GIS User

Celtic Interconnector Foreshore Licence Map 2 Ballinwillilling Strand


- Legend**
- Foreshore Licence Application Area (FS 006811)
 - Other Foreshore Licence Application Area
 - ★ Borehole
 - ▲ CPT / Vibrocore
 - Trial Pit
 - 12nm Limit

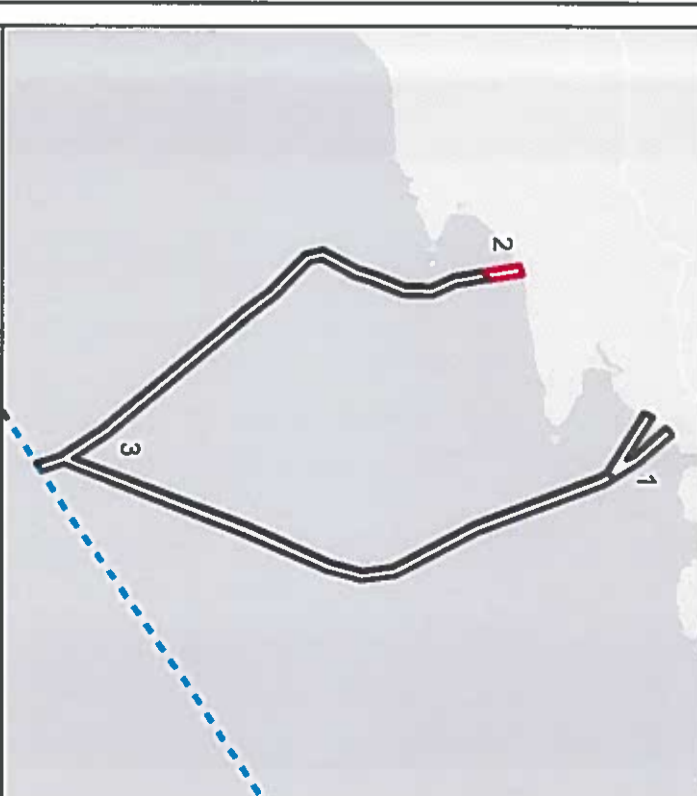

Not to be used for Navigation.
 Co-ordinates shown as ITM Eastings and Northings in metres.

Date	20/12/2017
Projection	Irish Transverse Mercator
Spheroid	GRS_1980
Datum	D_JREN95
Data Source	EEA, UKHO
File Reference	Licence Map 2_20171220.mxd
Created By	Samuel Lau
Reviewed By	Caroline Thiebaud
Approved By	Eoghan Tuile BA BAI PgDip MSc PMP CEng MIEI
Applicant	EirGrid plc, 160 Shelbourne Road, Ballsbridge, Dublin, D04 FW28

0 0.25 0.5 1 km Scale: 1:15,000 (in A3 format)

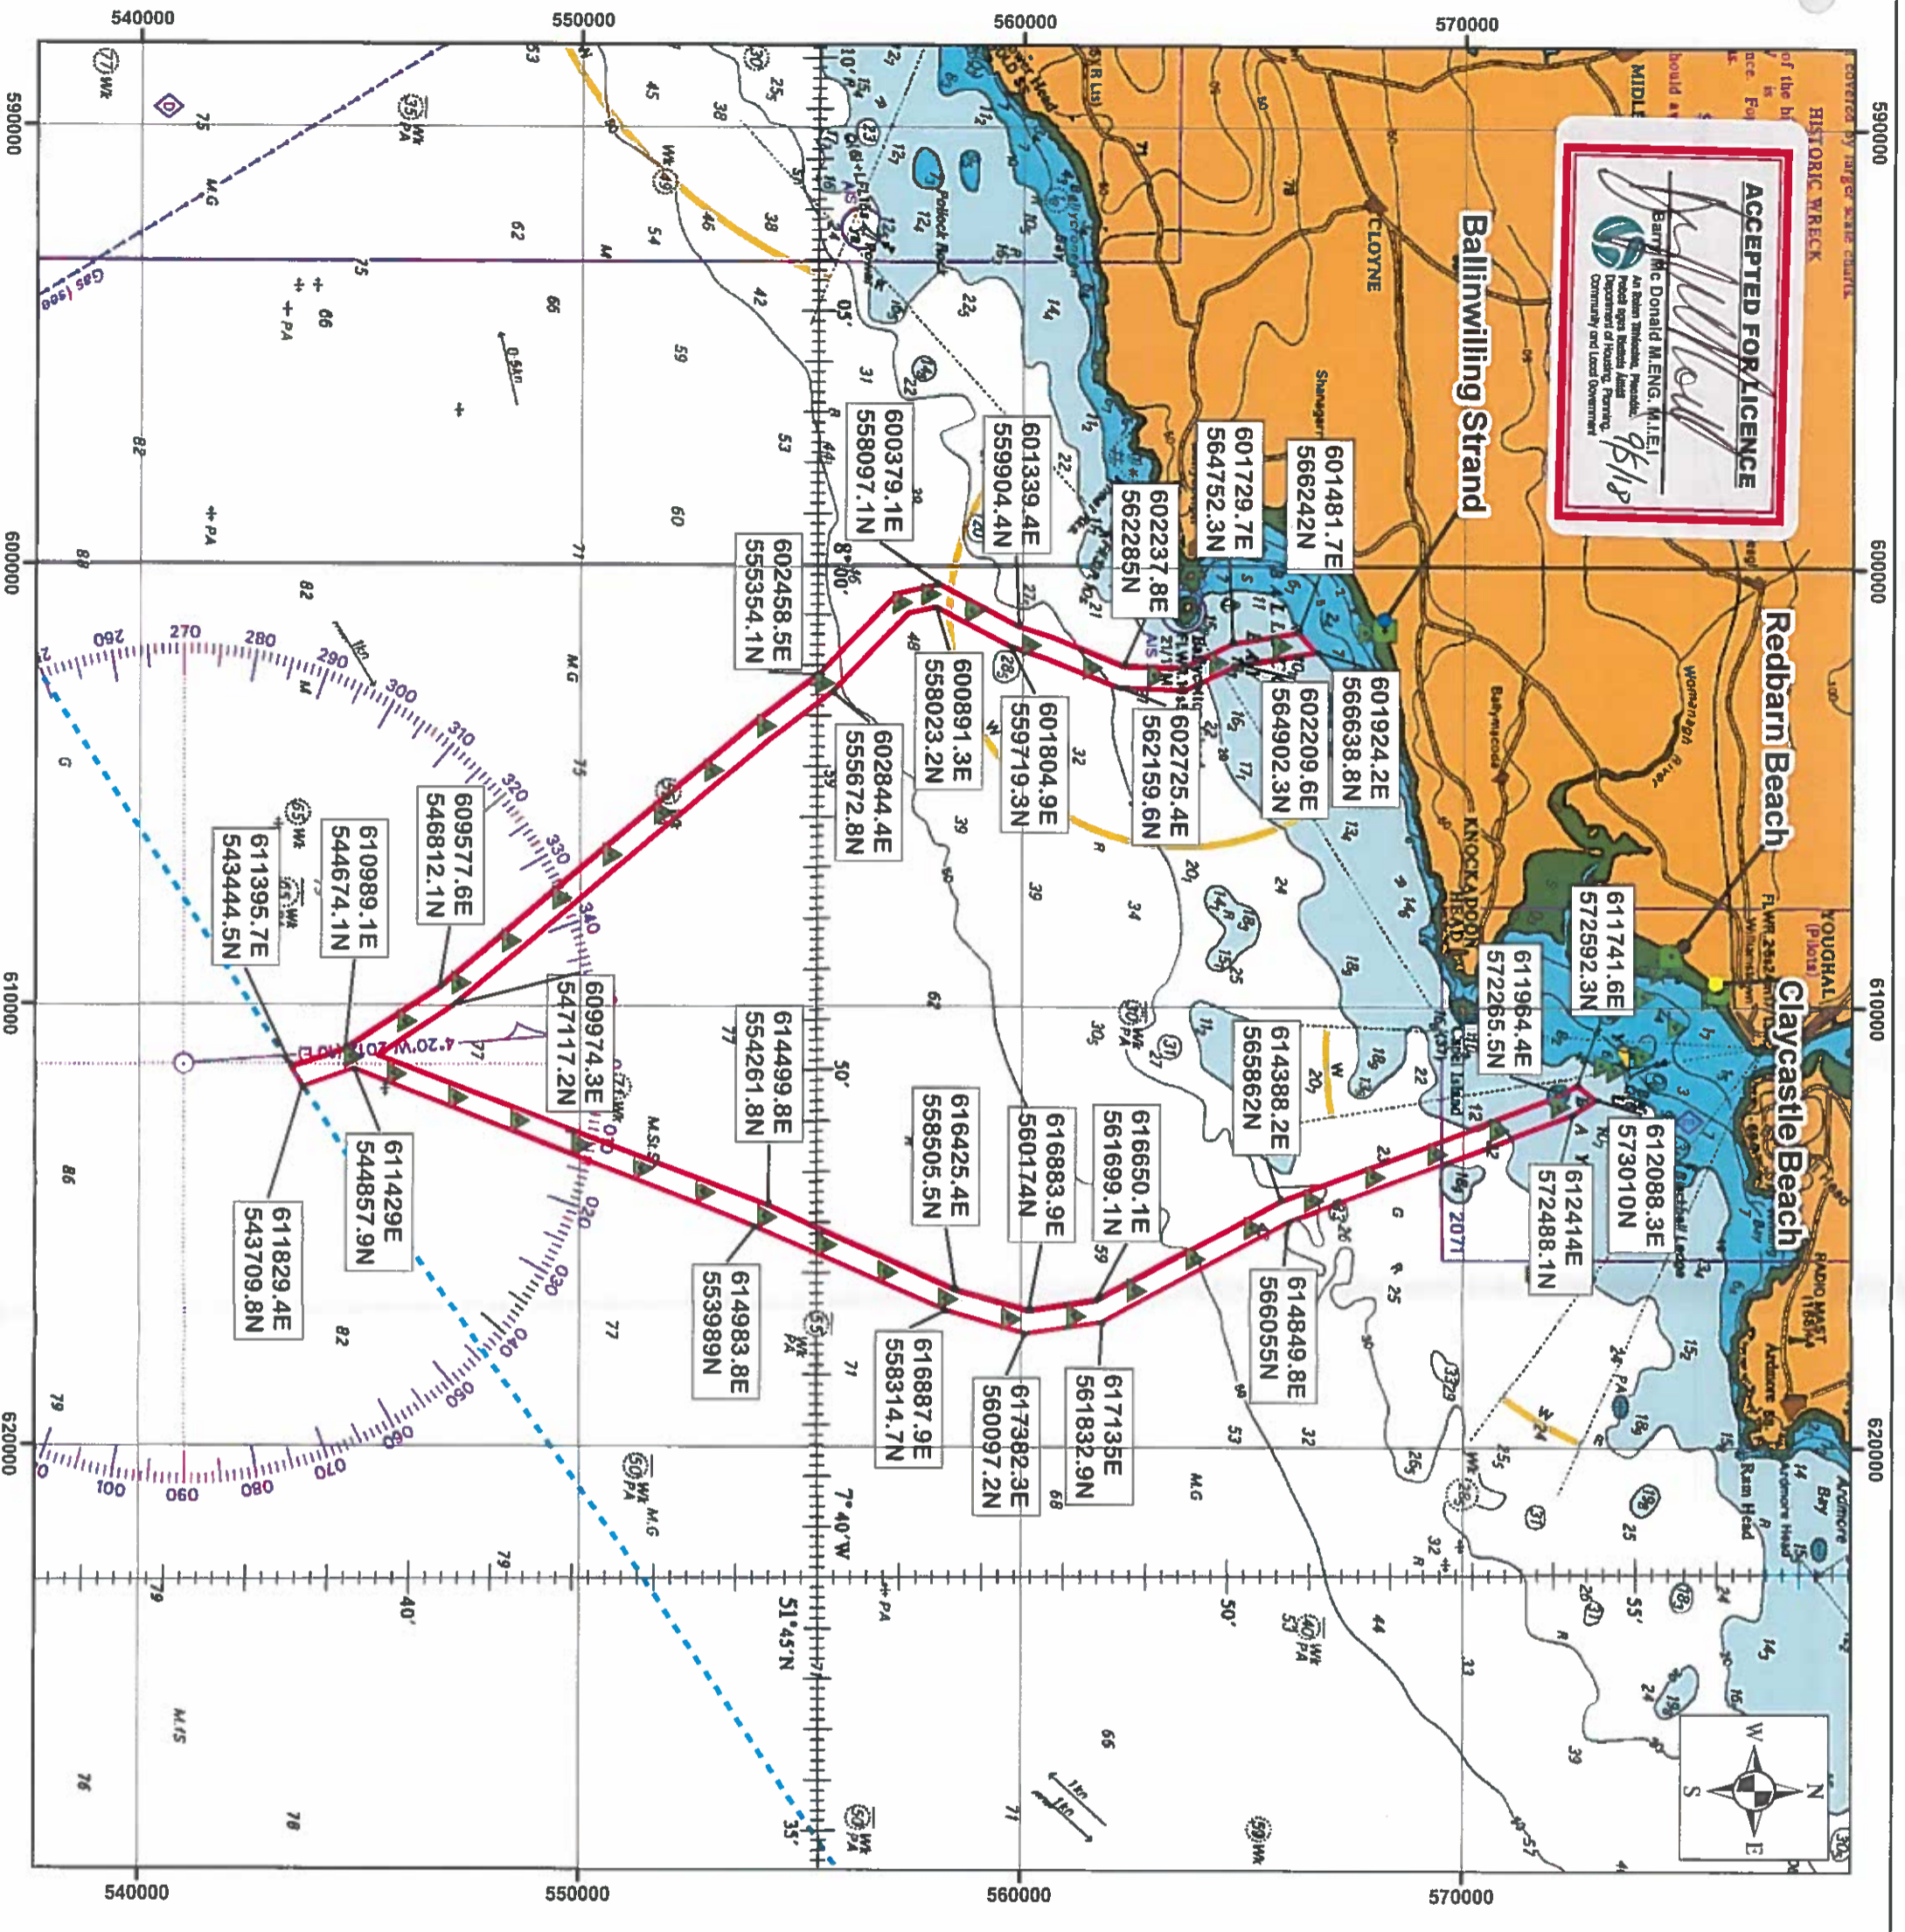


ACCEPTED FOR LICENCE

Samuel Lau

Barr. Mc Donald M. ENG. M.I.E.I.
 An Ombudsman, Licensed
 Professional Services Provider
 Department of Justice, Planning,
 Community and Local Government

Celtic Interconnector Foreshore Licence Map 3 Offshore Survey Area

- Legend**
- Foreshore Licence Application Area (FS 006811)
 - ★ Borehole
 - ▲ CPT / Vibrocure
 - Trial Pit
 - 12nm Limit
 - - - Median Line

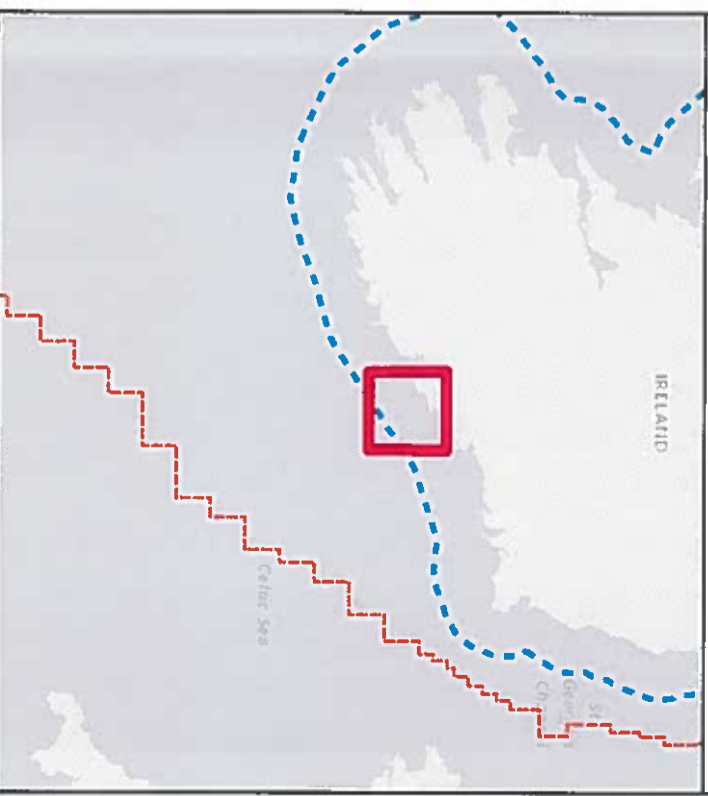

© British Crown and OceanWise, 2017. All rights reserved.
 Licence No. EK001-FN800-02050.
 Not to be used for Navigation.
 Co-ordinates shown as ITM Eastings and Northings in metres.

Date	20/12/2017
Projection	Irish Transverse Mercator
Spheroid	GRS_1980
Datum	D_IJREN195
Data Source	EEA, UKHO
File	Licence Map 3_20171220.mxd
Reference	
Created By	Samuel Lau
Reviewed By	Caroline Thiebaud
Approved By	Eoghan Tuile BA BAI PgDip MSc PMP CEng M.I.E.I.
Applicant	EirGrid plc, 160 Shelbourne Road, Ballsbridge, Dublin, D04 FW28

Scale: 1:150,000 (in A3 format)