

**Legend**

- Foreshore Site Investigation Area
- ✕ Wind Measurement Device and Buoy
- ADCP
- CPT
- Vibrocore
- Navigation Channels

**Notes:**  
 Co-ordinates shown are in Irish Transverse Mercator (ITM)  
 Area is located off Clogher Head, Co. Louth. The area is enclosed by points A,B,C,D,E,F,G,H and is 18,726 hectares.


Name	Easting	Northing
A	723869	794539
B	736569	788083
C	735739	782305
D	732520	779639
E	725386	784921
F	715402	778683
G	714525	787894
H	722334	791127

Wind Measurement Device & Marker Buoy Coordinates


Name	Easting	Northing
1	729376	787763

ADCP Coordinates

Name	Easting	Northing
2	729375	787762

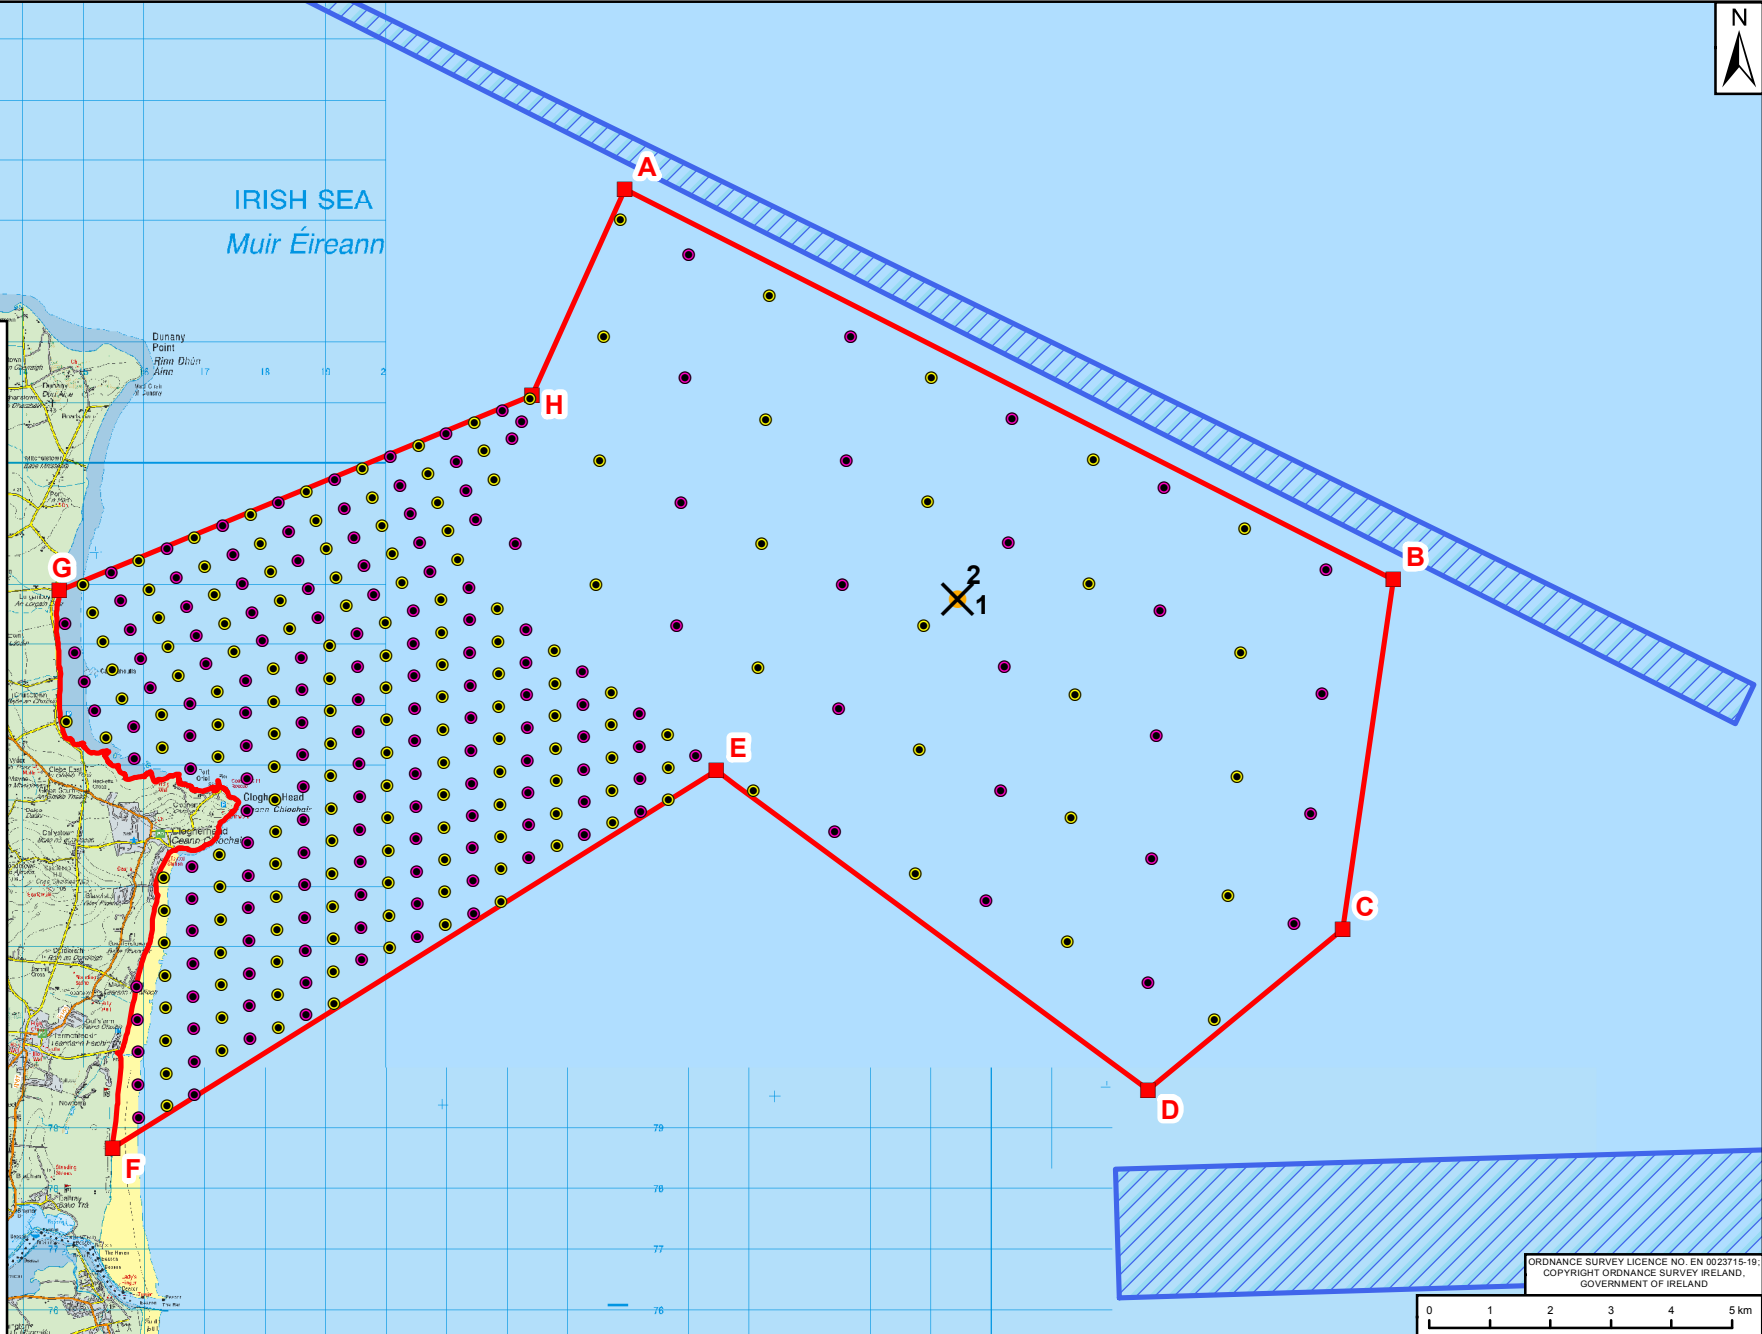

ORDNANCE SURVEY LICENCE NO. EN 0023715-19;  
 COPYRIGHT ORDNANCE SURVEY IRELAND,  
 GOVERNMENT OF IRELAND

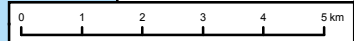

**ESB INTERNATIONAL**  
 One Dublin Airport Central,  
 Dublin Airport, Cloghran, Co. Dublin  
 Tel: 353 1 703 8000 Email: marketing@esbi.ie  
 Web: www.esbinternational.ie  
 ESB International is a trading name of  
 ESB Engineering & Facility Management Ltd.  
 Registered Office: as above  
 Registered in Ireland No. 135249

REV	DATE	REVISION DESCRIPTION	DRN	PROD	VER	APP
PURPOSE OF ISSUE - PRELIMINARY UNLESS INDICATED						
<input type="checkbox"/> CLIENT APPROVAL <input type="checkbox"/> PLANNING <input type="checkbox"/> TENDER <input type="checkbox"/> CONSTRUCTION <input type="checkbox"/> AS-BUILT <input type="checkbox"/>						
CLIENT: <b>ESB GWM Asset Development</b>						

Ann Marie Downey B.A., B.A.I., M.Sc., C.Eng, M.I.E.I  
 ESB Energy International,  
 One Dublin Airport Central,  
 Dublin Airport, Cloghran, Co. Dublin.  
 17<sup>th</sup> November 2017

PROJECT: **Proposed Foreshore Site Investigation Area - Clogher Head, Co. Louth**

PRODUCTION UNIT:  
**Civil & Environmental Engineering**

DRAWING TITLE:  
**Foreshore Investigation Licence - Study Area**

COPYRIGHT © ESB INTERNATIONAL LIMITED  
 ALL RIGHTS RESERVED. NO PART OF THIS WORK MAY BE MODIFIED, REPRODUCED OR COPIED IN ANY FORM OR BY ANY

DRAWN	PRODUCED	VERIFIED	APPROVED	APPROVAL DATE
T O'Rourke	T O'Rourke	E.Barrett	A. Downey	17/11/2017
CLIENT REF: <b>00-00</b>			NO. OF SHEETS: <b>00-00</b>	SCALE: <b>1:125,000</b>
DRAWING NUMBER: <b>QS-000247-02-D460-002</b>				