
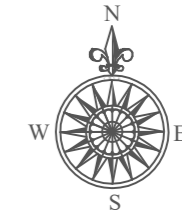


ING:  
E: 322,600;  
N: 311,250

ITM:  
E: 722,525  
N: 811,260

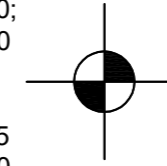

**Legend:**

- Area B - Section 2 Lease Area  
0.0437Ha
- Wall to be completed pursuant to  
2002 Section 2 Licence  
(2052/2001/CML)  
0.0258Ha

Ordnance Survey Ireland Licence No. EN 0061908  
© Ordnance Survey Ireland/Government of Ireland

**Foreshore Reference Number:**

FS006748

**Drawing Prepared By:**

*Shane McCarthy*



**Shane McCarthy** B.Eng., MIEI, C.Eng.  
Chartered Engineer

Cronin Millar (a ByrneLooby Company)  
3 Westbourne Place  
Cobh  
Co. Cork

5 September 2017

ING:  
E: 322,000;  
N: 310,700

ITM:  
E: 721925  
N: 810710

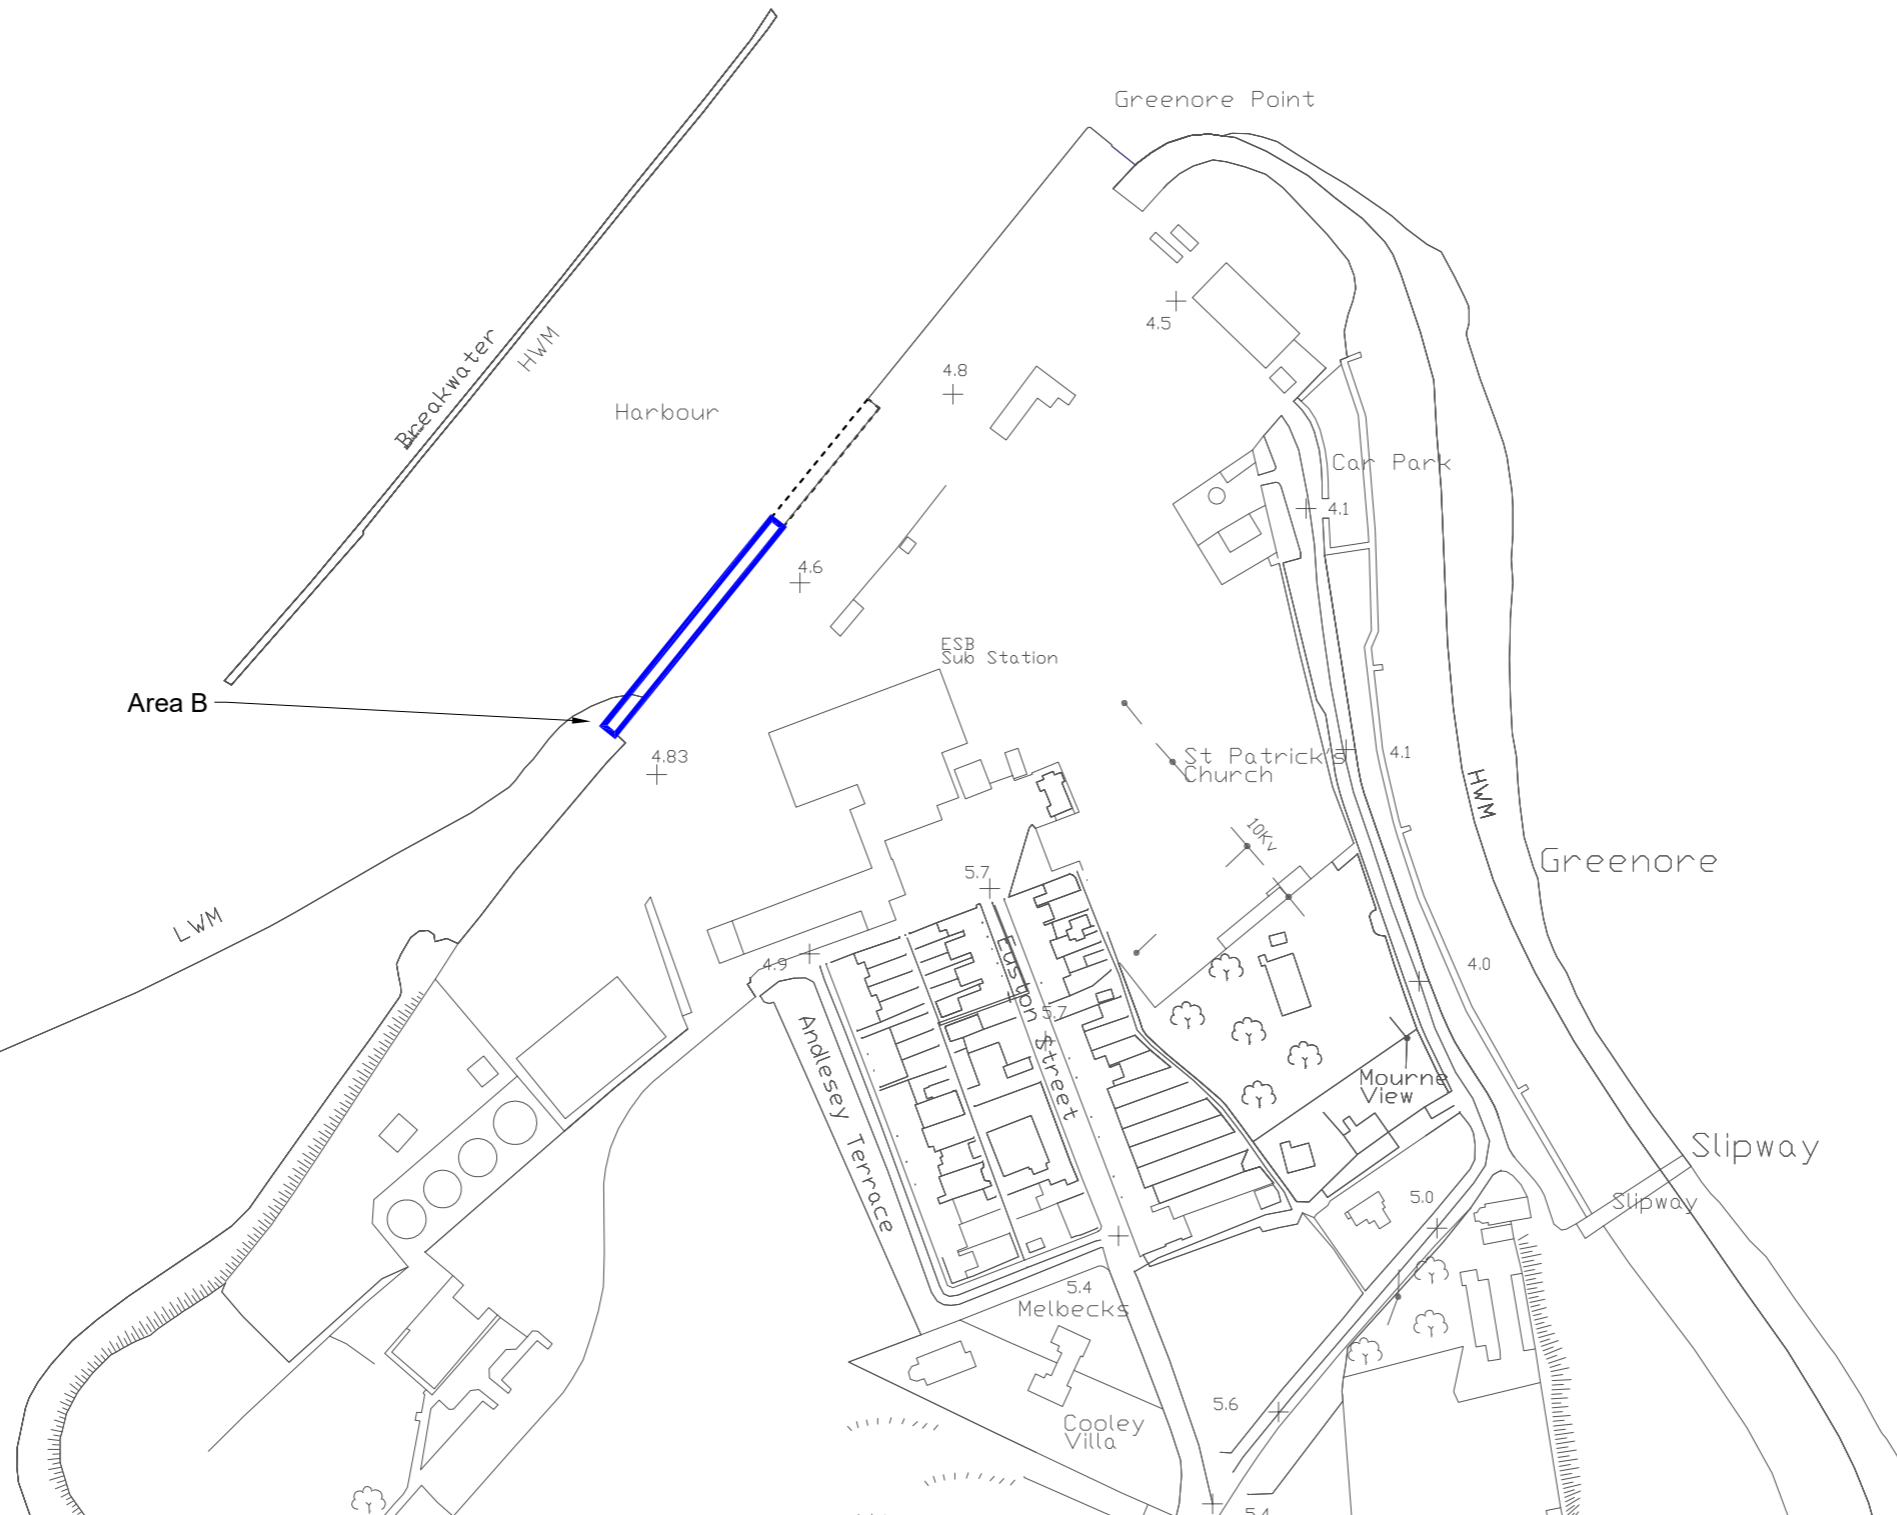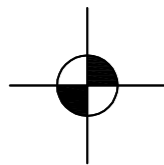

**Cronin Millar**  
a BYRNELOOBY company

3 Westbourne Place  
Cobh  
Co. Cork

Ph: 021 4815441  
email: Cobh@ByrneLooby.com  
website: www.ByrneLooby.com

This drawing to be read in conjunction with all other ByrneLooby drawings and any other relevant information.

No dimensions are to be scaled from this drawing.

Unless noted otherwise, all dimensions are in millimeters and all levels are in meters from the noted datum.

Copyright reserved.

|      |                               |          |        |          |
|------|-------------------------------|----------|--------|----------|
| 02   | Revised Foreshore Application | 05/09/17 | PM     | SMC      |
| 01   | Draft for WMA                 | 18/08/17 | PM     | SMC      |
| 00   | Foreshore Application         | 30/06/17 | PM     | SMC      |
| Rev: | Description:                  | Date:    | Drawn: | Checked: |

|                 |                           |
|-----------------|---------------------------|
| <b>Client:</b>  | Greenore Port             |
| <b>Project:</b> | Development of Berth No.2 |

|                                   |                        |   |
|-----------------------------------|------------------------|---|
| <b>Title:</b> Foreshore Lease Map |                        |   |
| <b>Scale:</b> 1:2,500             | <b>Sheet Size:</b> A3  | <b>Date:</b> 30/06/2017                 |
| <b>Drawn By:</b> PM               | <b>Checked By:</b> SMC | <b>Drawing No:</b> CM983_MA_0503_DWG_02 |