


**Legend**

- Seabed Contour
- Physical HWM

**Notes**

Sea Bed Contours to Greenore Chart Datum  
 Greenore Chart Datum is approximately 3.05m below Ordnance Datum Malin

Foreshore Reference Number:  
 FS006748

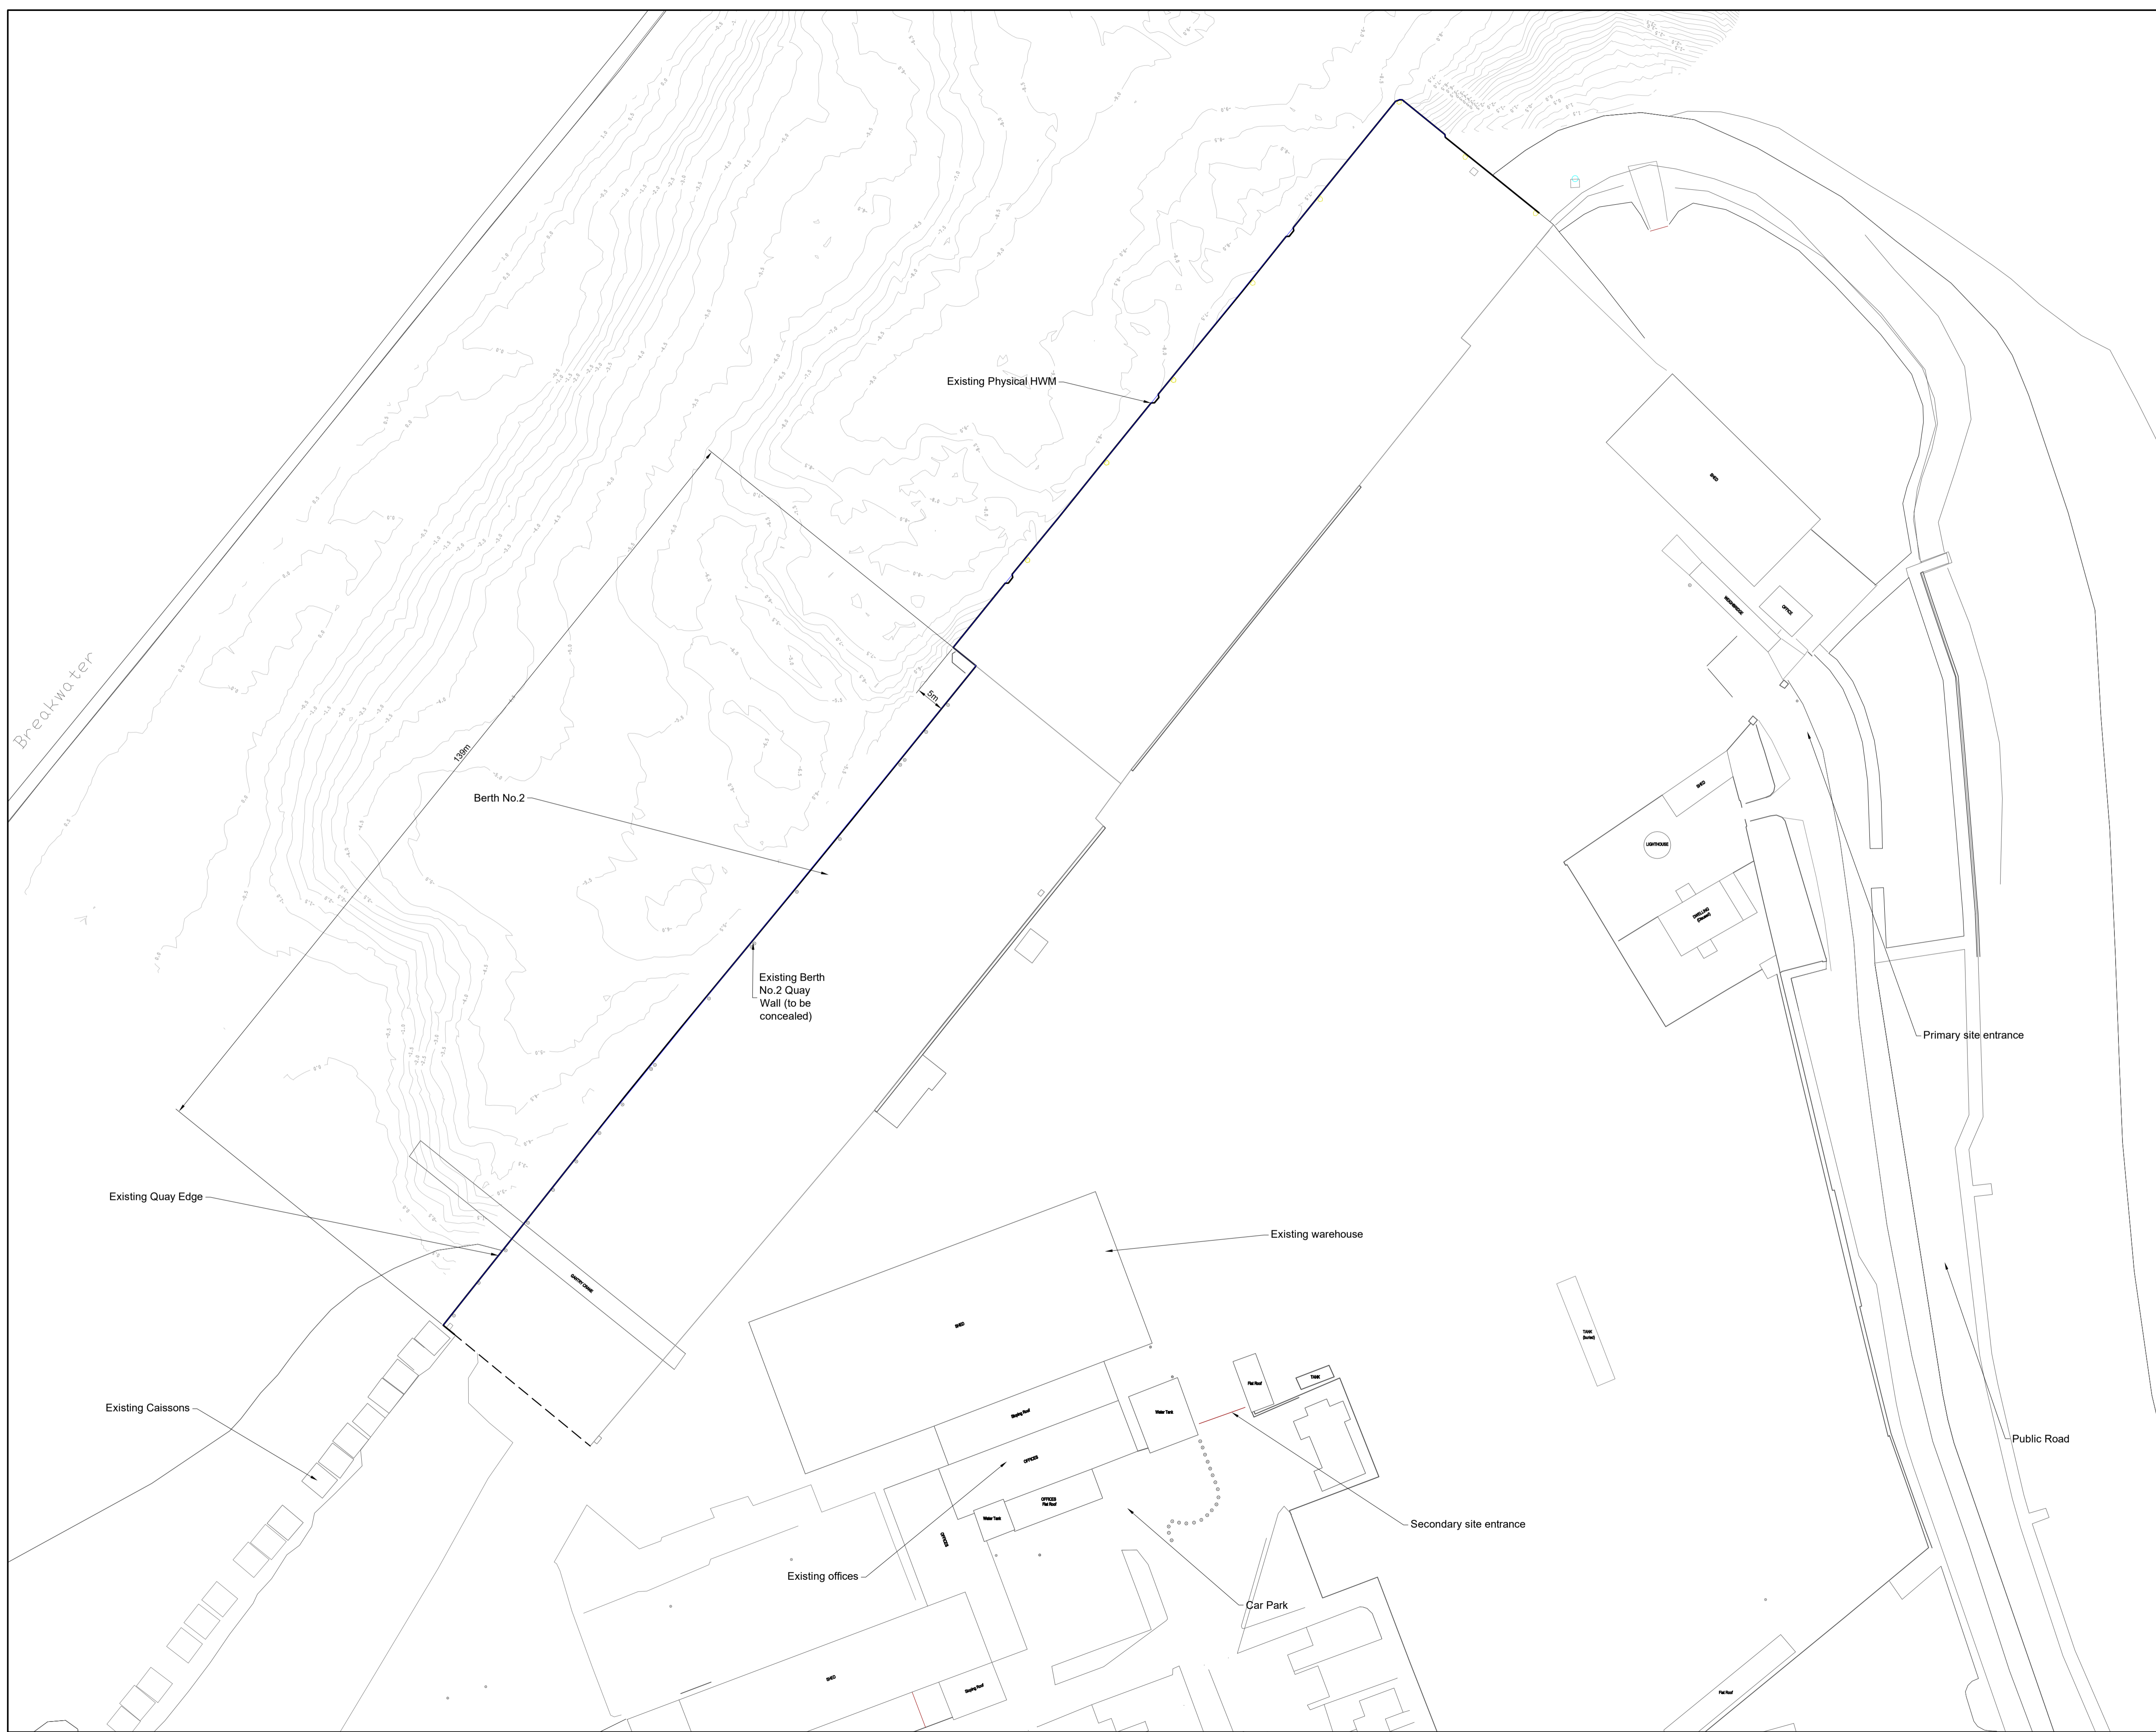

01	Revised Foreshore Application	25/08/17	PM	SMC
00	Foreshore Application	30/06/17	PM	SMC
Rev:	Description:	Date:	Drawn:	Checked:

**Cronin Millar**  
 a BYRNE LOOBY company

3 Westbourne Place  
 Cobh  
 Co. Cork

Ph: 021 4815441  
 email: Cobh@ByrneLooby.com  
 website: www.ByrneLooby.com

Client:  
**Greenore Port**

Project:  
**Development of Berth No.2**

Title:  
**Existing Site Layout**

Scale: 1:500    Sheet Size: A1    Date: 30/06/2017

Drawn By: PM    Checked By: SMC    Drawing No: CM983\_MA\_0505\_DWG\_01