

Legend

- Seabed Contour
- Physical HWM
- Wall to be completed pursuant to 2002 Section 2 Licence (2052/2001/CML) 0.0258Ha
- Area B - Section 2 Lease Area 0.0437Ha

Notes

Sea Bed Contours to Greenore Chart Datum

Greenore Chart Datum is approximately 3.05m below Ordnance Datum Malin

Key Areas:

- A: Proposed Dredging Area: 5,080m²
- B: Proposed Quay Wall/Combi Wall: 695m²
(Note: 437m² of proposed quay wall as part of proposed Section 2 Lease Area; 258m² on unbuilt portion of Foreshore Lease Area 2052/2001.CML)
- C: Proposed Refurbishment Works to Existing Deck (Non-Foreshore Works): 4,448m²

Please refer to drawings CM983_0509_MA_DWG_01 Cross Sections

This drawing to be read in conjunction with all other ByrneLooby drawings and any other relevant information.

No dimensions are to be scaled from this drawing.

Unless noted otherwise, all dimensions are in millimeters and all levels are in meters from the noted datum.

Copyright reserved.


02	Revised Foreshore Application	05/06/17	PM	SMC
01	Draft for WMA	25/08/17	PM	SMC
00	Foreshore Application	30/06/17	PM	SMC
Rev:	Description:	Date:	Drawn:	Checked:

Cronin Millar
a BYRNELOOBY company

3 Westbourne Place
Cobh
Co. Cork

Ph: 021 4815441
email: Cobh@ByrneLooby.com
website: www.ByrneLooby.com

Client:	Greenore Port		
Project:	Development of Berth No.2		
Title:	Proposed Site Layout		
Scale:	1:500	Sheet Size:	A1
Date:	30/06/2017		
Drawn By:	PM	Checked By:	SMC
Drawing No:	CM983_MA_0506_DWG_02		

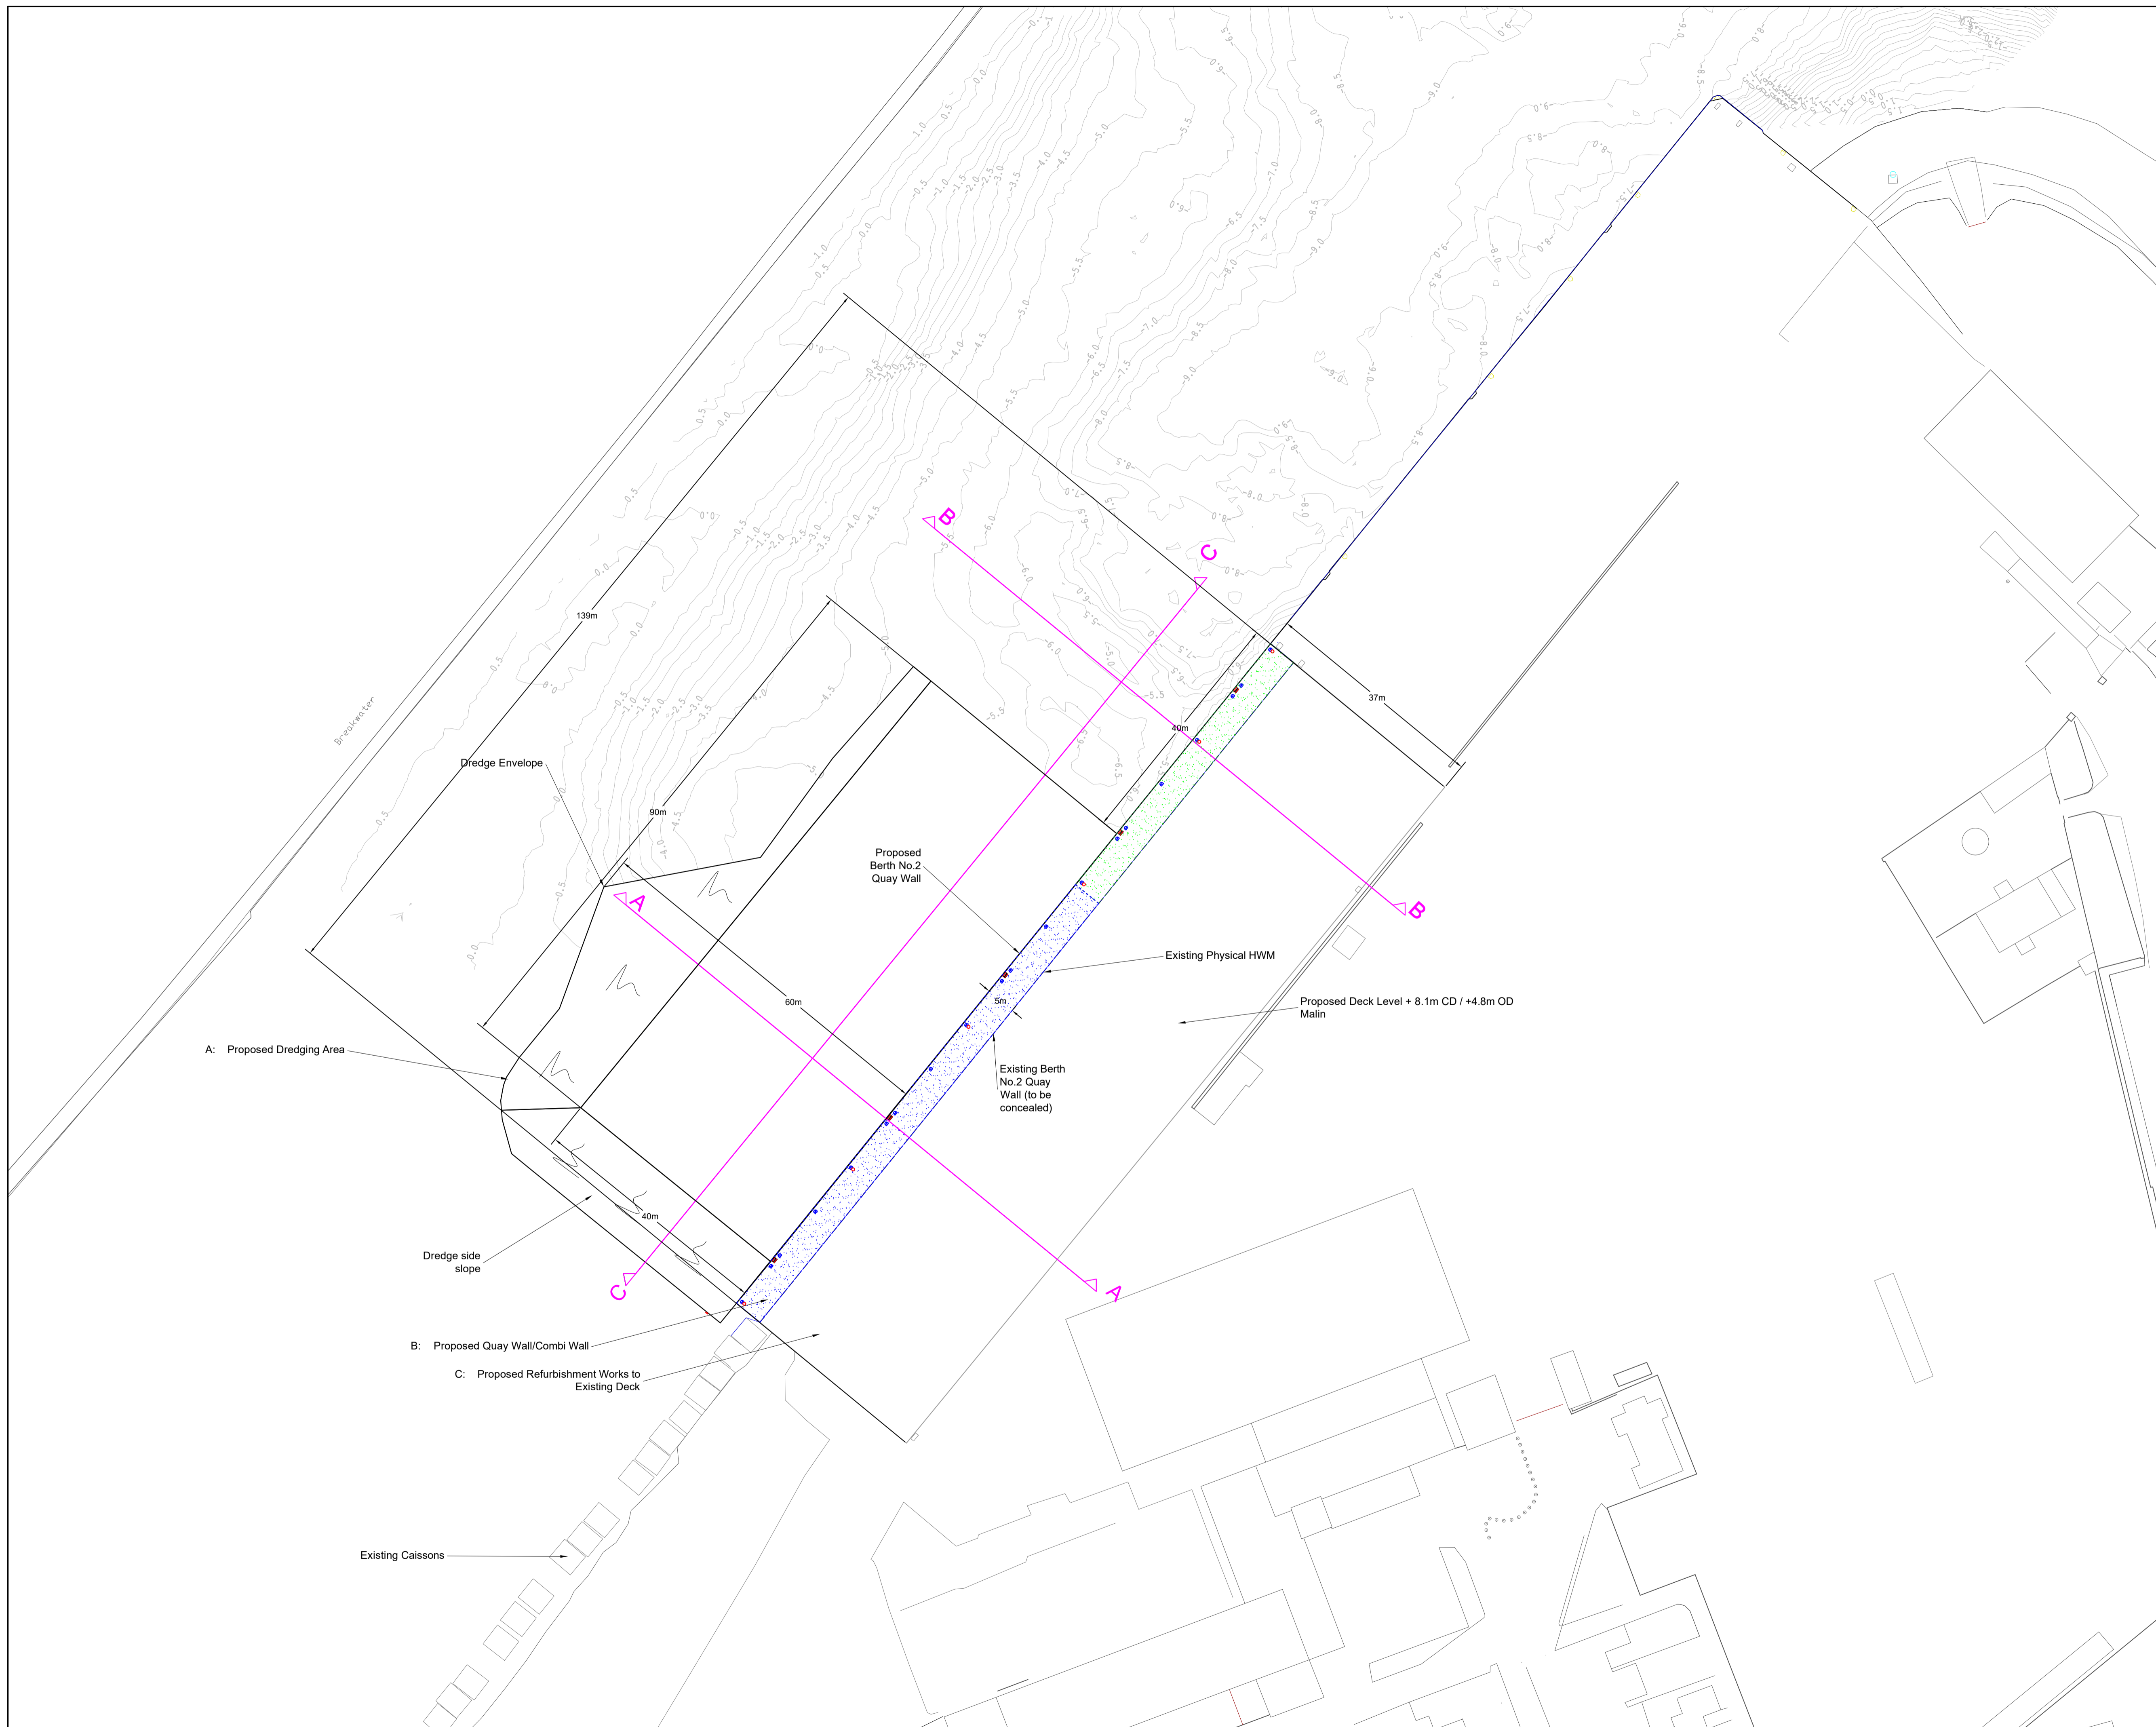

A: Proposed Dredging Area

B: Proposed Quay Wall/Combi Wall

C: Proposed Refurbishment Works to Existing Deck

Existing Caissons

Dredge side slope

Dredge Envelope

Proposed Berth No.2 Quay Wall

Existing Berth No.2 Quay Wall (to be concealed)

Existing Physical HWM

Proposed Deck Level + 8.1m CD / +4.8m OD Malin