


TJ O'CONNOR & ASSOCIATES
CONSULTING ENGINEERS
 105 BELMONT ROAD, SANDYSTOWN, DUBLIN 11
 Tel: 01-870 2333 Fax: 01-870 4544 Email: info@tjoc.com www.tjoc.com
 Company Reg. No: 154641 in the Republic of Ireland
 CIVIL ENGINEERS


A. 1/200			

CORR. COUNTY COUNCIL
 FORESHORE REG LINE MAP
 DRAWN: 1/11

LEGEND:
 EXISTING DRAINAGE PIPE
 PROPOSED DRAINAGE PIPE
 PIPE ROUTE ON FOOTPATH
 NEW CONCRET

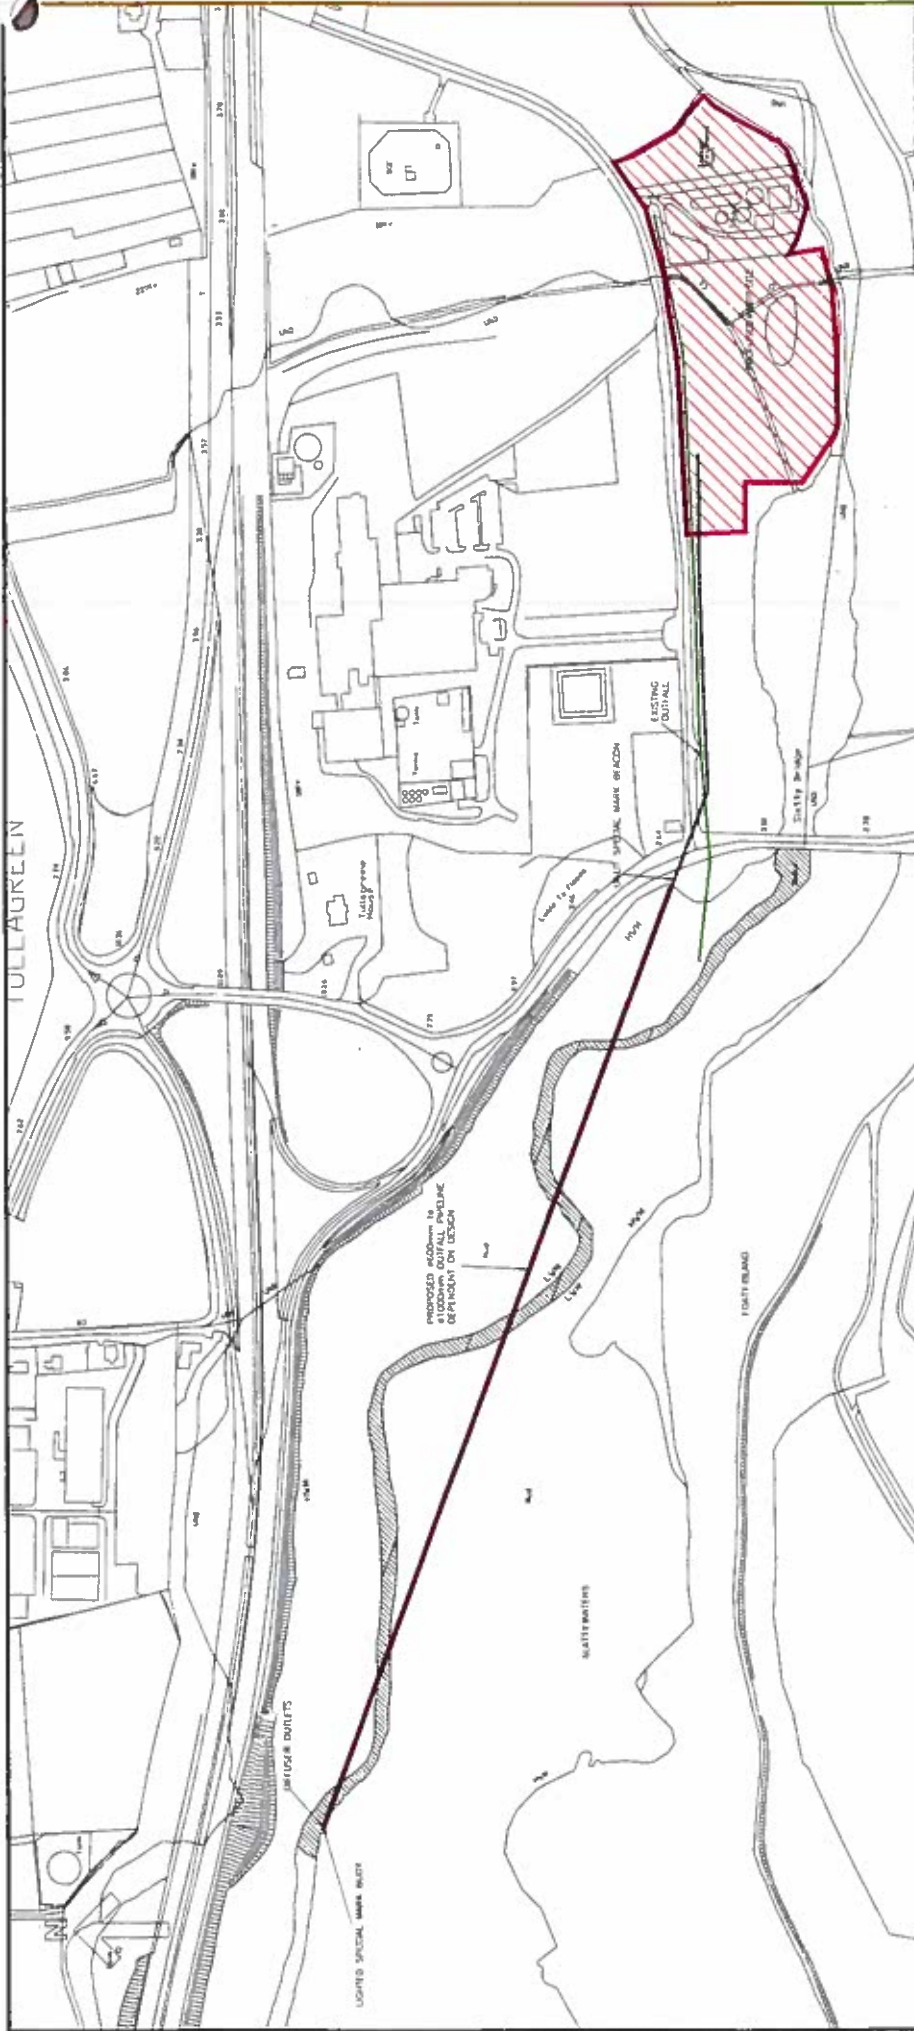

USE FOR INFORMATION PURPOSES ONLY. NOT TO BE USED FOR CONSTRUCTION.

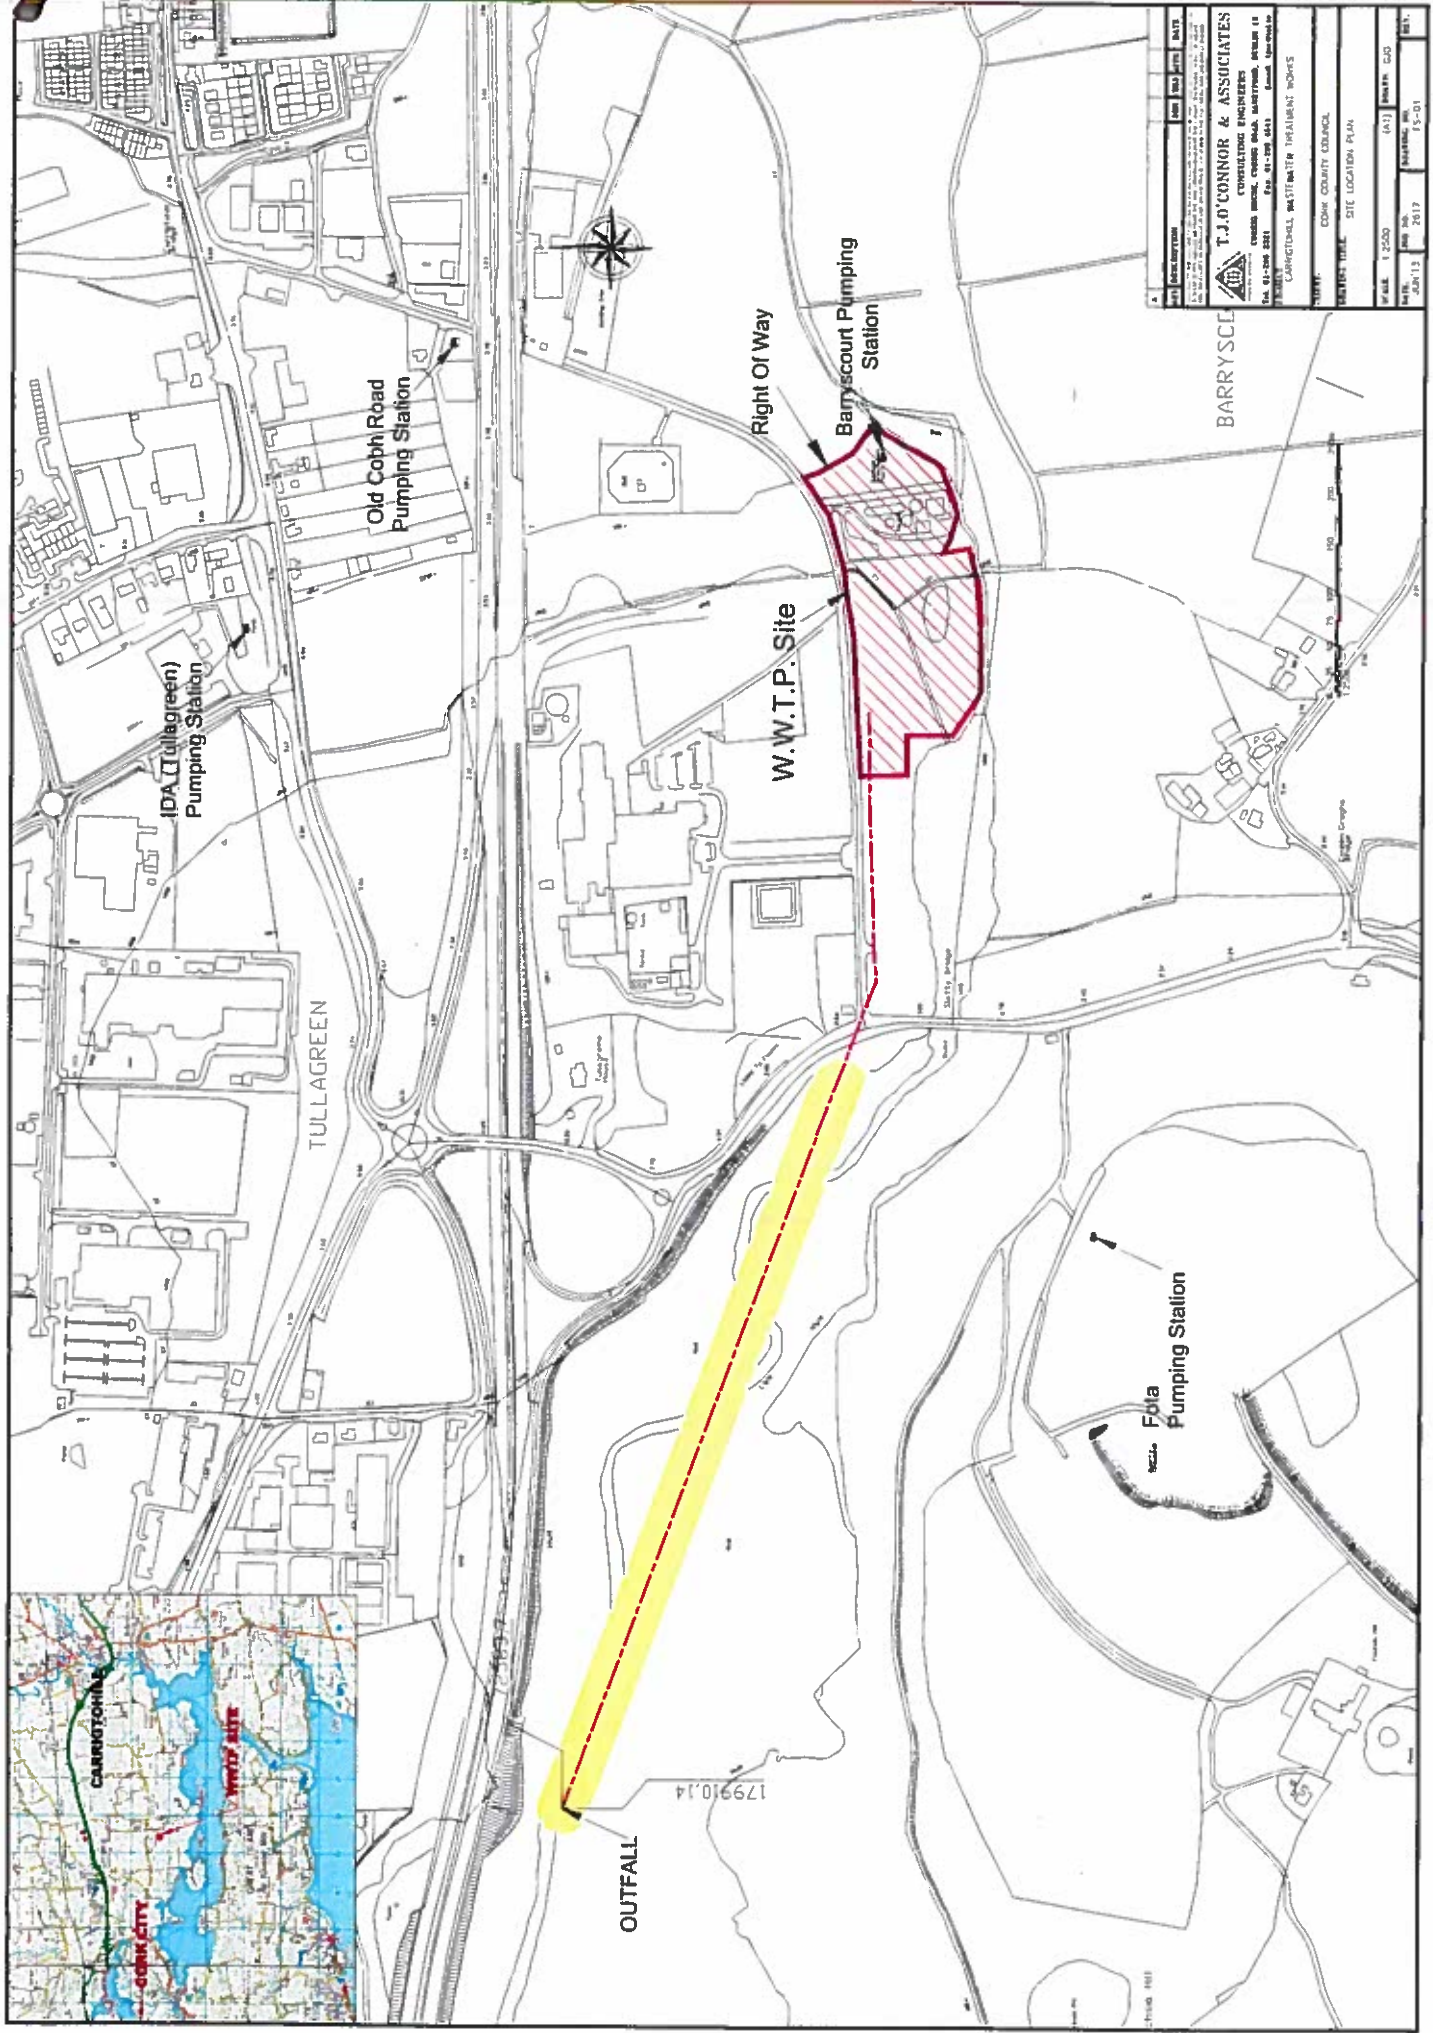


NO.	DESCRIPTION	REV.	DATE
1	ISSUED FOR PERMITTING		15-01

T.J.O'CONNOR & ASSOCIATES
CONSULTING ENGINEERS


BARRYSCOURT

CLIENT: CDRR COUNTY COUNCIL
PROJECT TITLE: SITE LOCATION PLAN
SCALE: 1:2500 (A1)
DATE: 15-01
DRAWN: GJD
CHECKED: JTB
DATE: 15-01


- GENERAL NOTES**
- 1.0 SEE THE DRAWING FOR THE LOCATION OF THE DIFFUSER
 - 2.0 ALL CONCRETE SHALL BE TO THE SPECIFICATION OF BS 5490
 - 3.0 ALL REINFORCEMENT SHALL BE TO THE SPECIFICATION OF BS 4449
 - 4.0 ALL LEVELS UNLESS OTHERWISE STATED

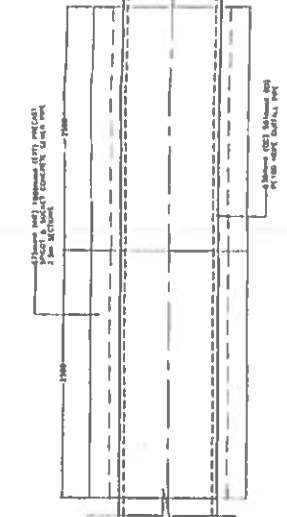


SECTION A-A
Scale 1:25

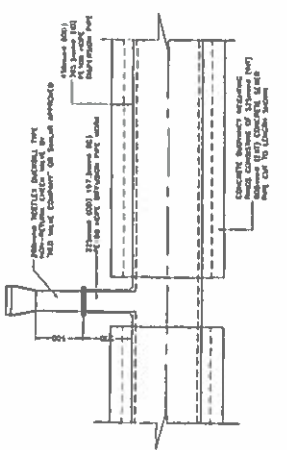


DIFFUSER VALVE DETAIL
Scale 1:25

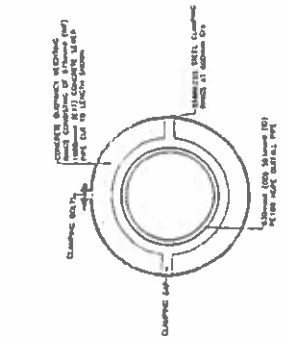

SEA OUTFALL PIPE
Scale 1:25

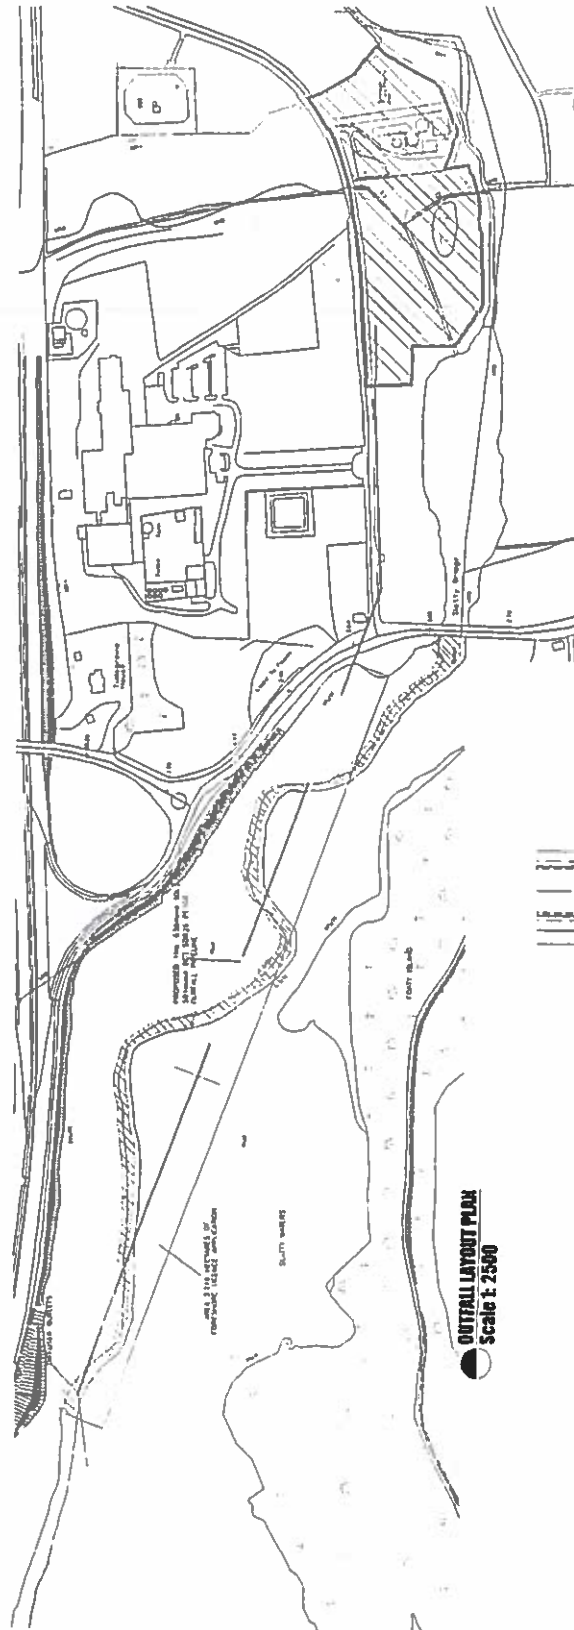

OUTFALL LAYOUT PLAN
Scale 1:2500

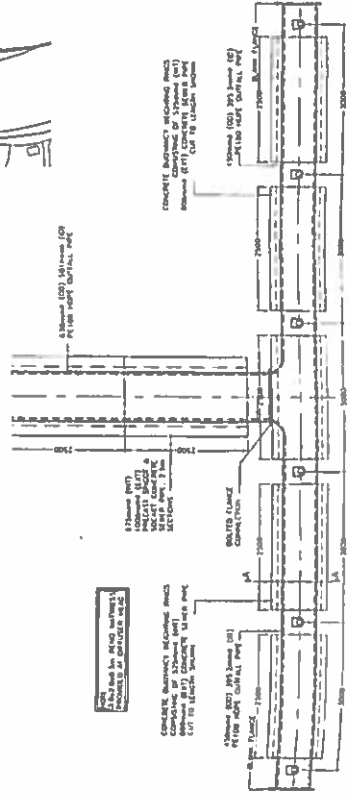

DIFFUSER LAYOUT PLAN
Scale 1:50

<p>TENDER</p> <p>CORK COUNTY COUNCIL</p> <p>CARRIGTONHILL WASTEWATER TREATMENT WORKS</p> <p>OUTFALL AND DIFFUSER</p>	
