


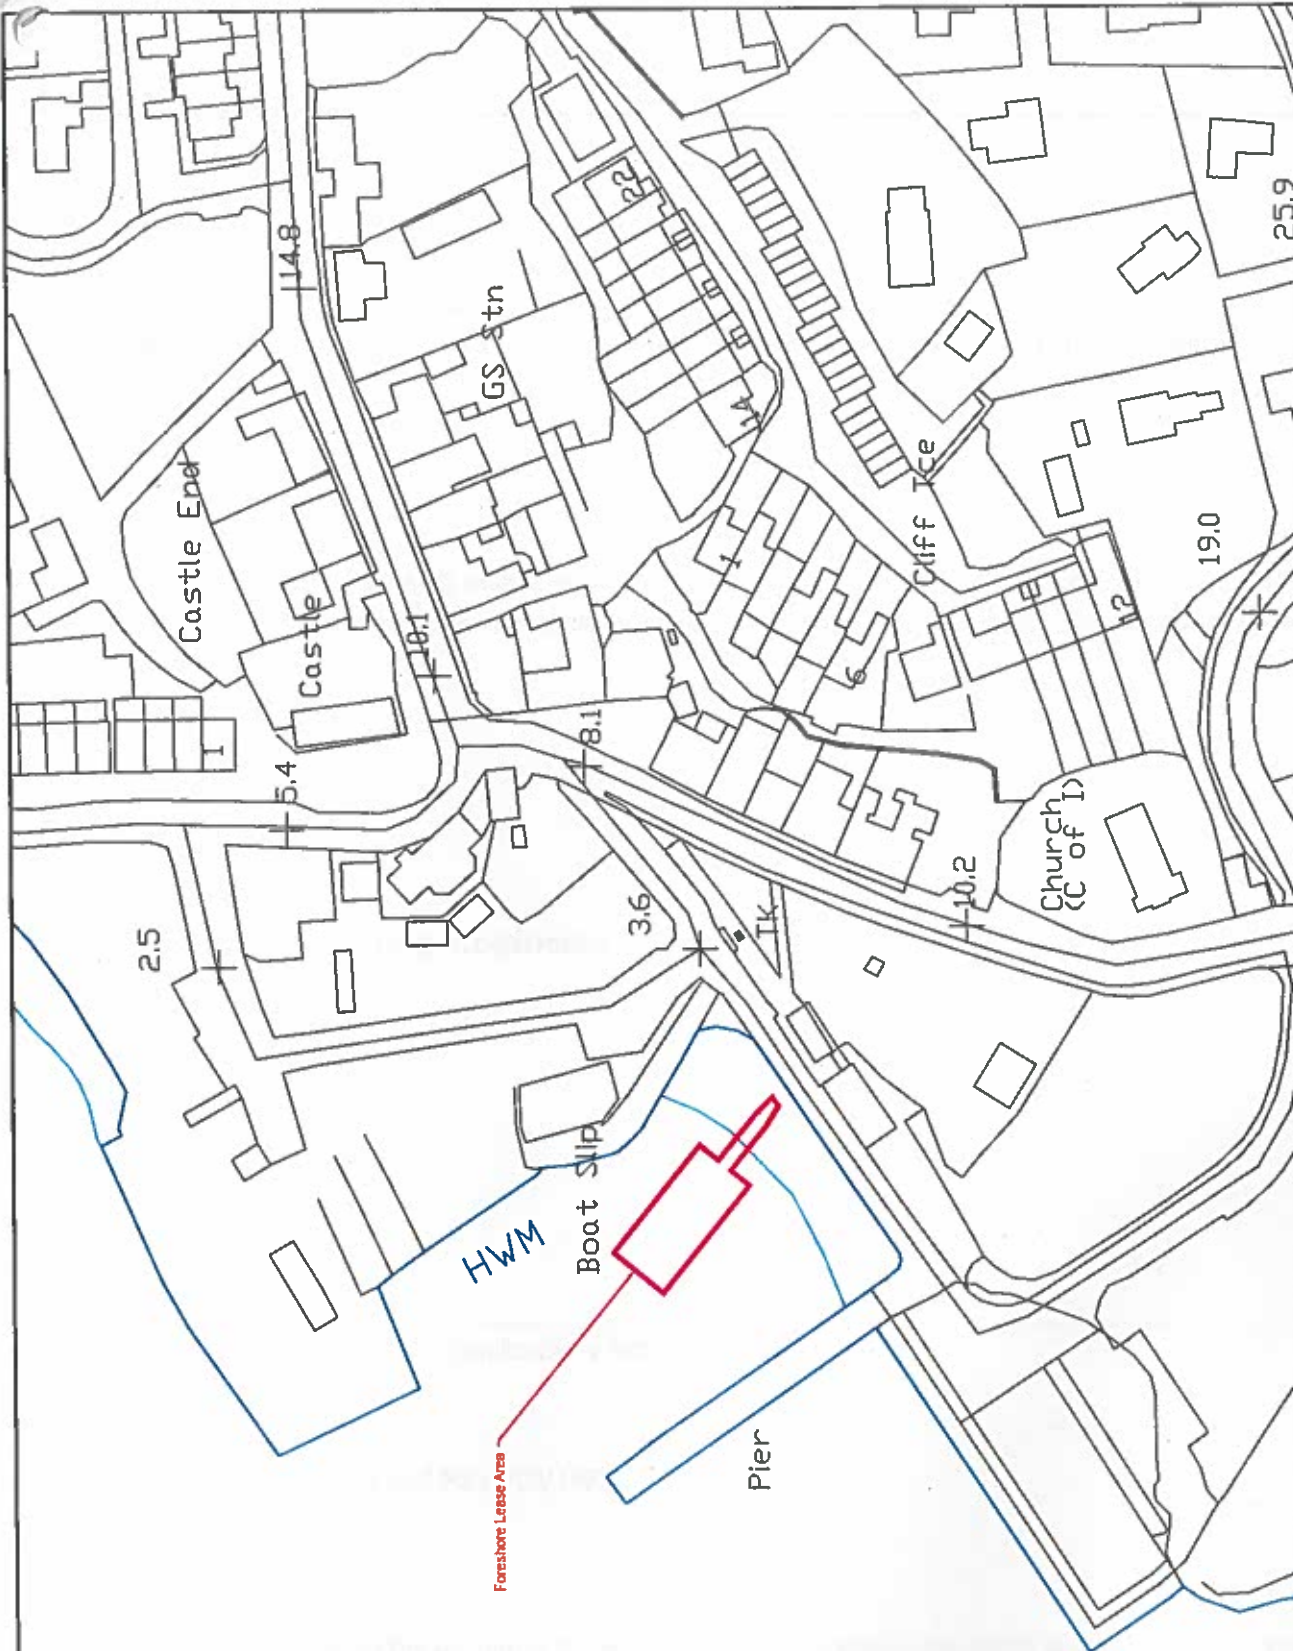

<b>Legend</b>
High Water Mark
Low Water Mark
Foreshore Lease / Licence Boundary
Digital Map Series
1:2500
6800 - A
6800 - C
Foreshore Lease Area: 0.0384 Ha
Ordnance Survey Ireland Licence No. EN 0001908
Ordnance Survey Ireland/Government of Ireland



<p>This drawing to be read in conjunction with all other CMCE drawings and any other relevant information. No dimensions are to be scaled from this drawing.</p> <p>Unless noted otherwise, all dimensions are in millimeters and all levels are in meters from the raised datum. Copyright reserved.</p>		<p>Revised for Foreshore</p>		<p>Client:</p>		<p>Title: Foreshore Lease Map</p>			
C	12/02/13	CC	AC	08/03/2013	Scale:	1:1000	Sheet Size:	A3	Date:
B	2004/11	CC	AC	2004/11	Drawn By:	CC	Checked By:	AC	Drawing No:
A		SIC	AC		Drawn By:	CC	Checked By:	AC	Revision:
Rev:									C
<p>Cronin Millar Consulting Engineers Civil      Structural      Environmental</p> <p>The Mews 7 Coppinstown Cobh Co. Cork</p> <p>Ph: 021 4815411 email: cork@cmce.ie website: www.cmce.ie</p>		<p>Cork County Council</p>		<p>Baltimore Inner Harbour Pontoon and Gangway</p>		<p>Project:</p>		<p>Checked By: AC</p>	