




FLOOR PLAN LEVEL 5.36

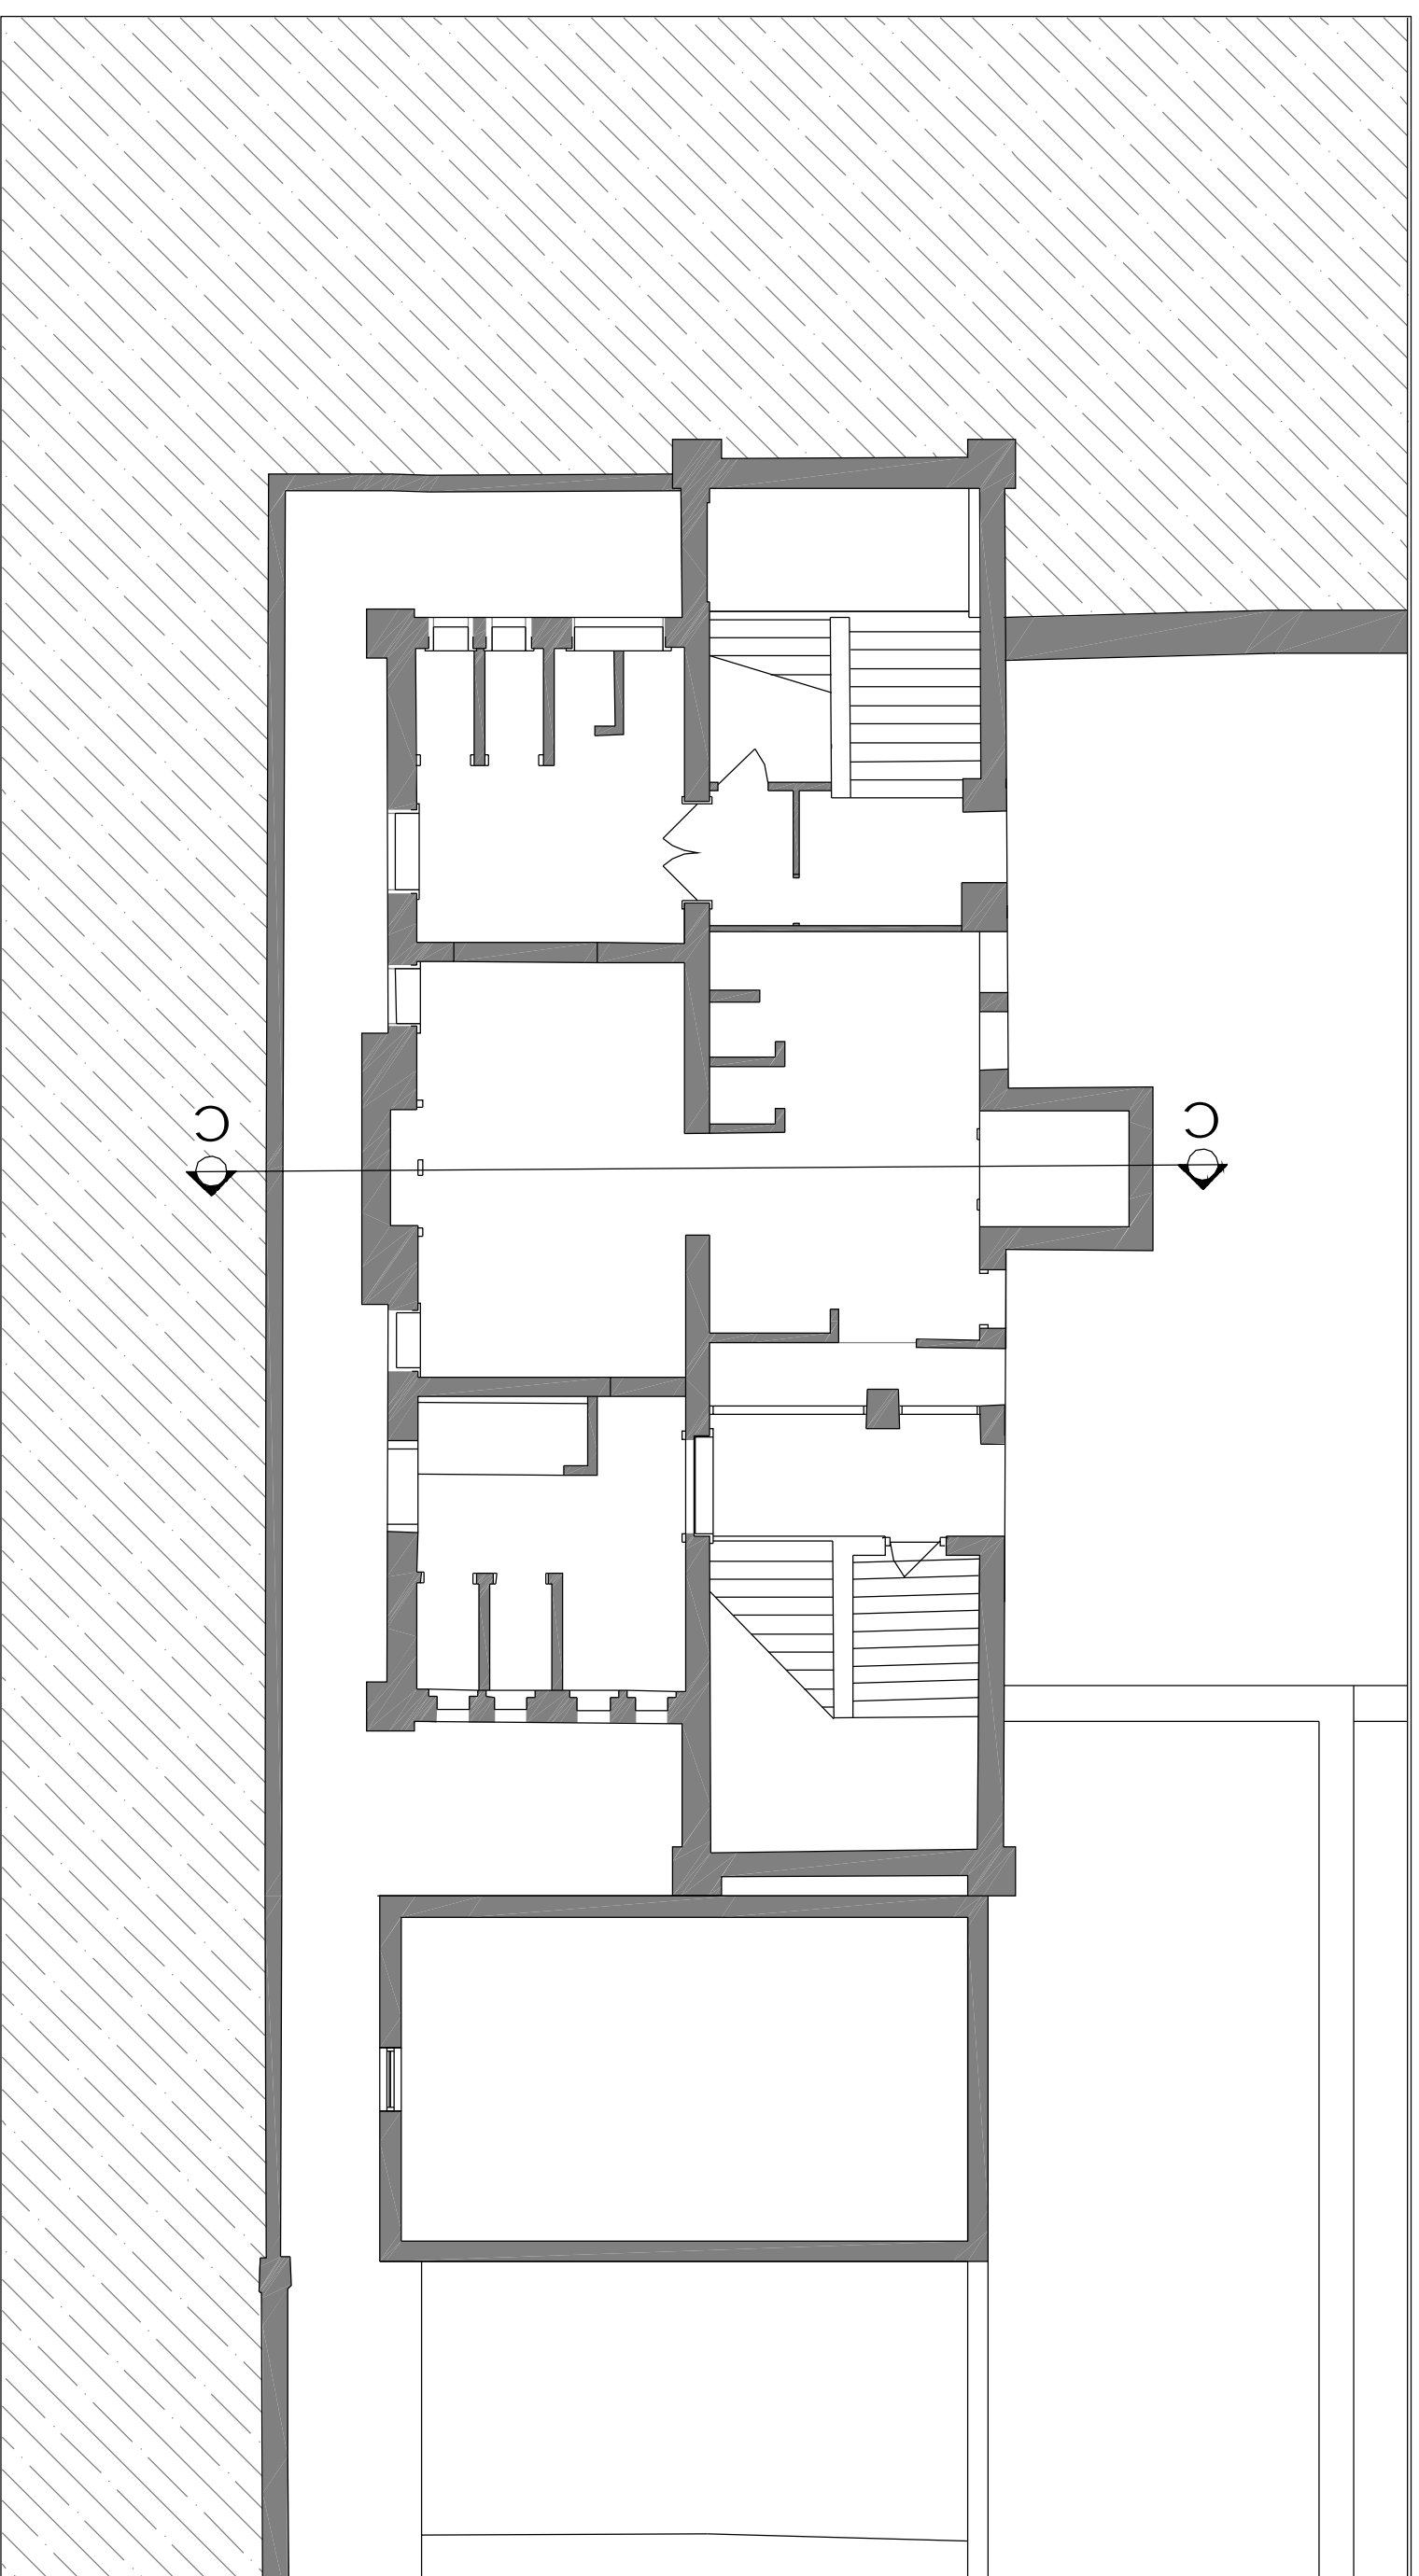

FLOOR PLAN LEVEL 7.57

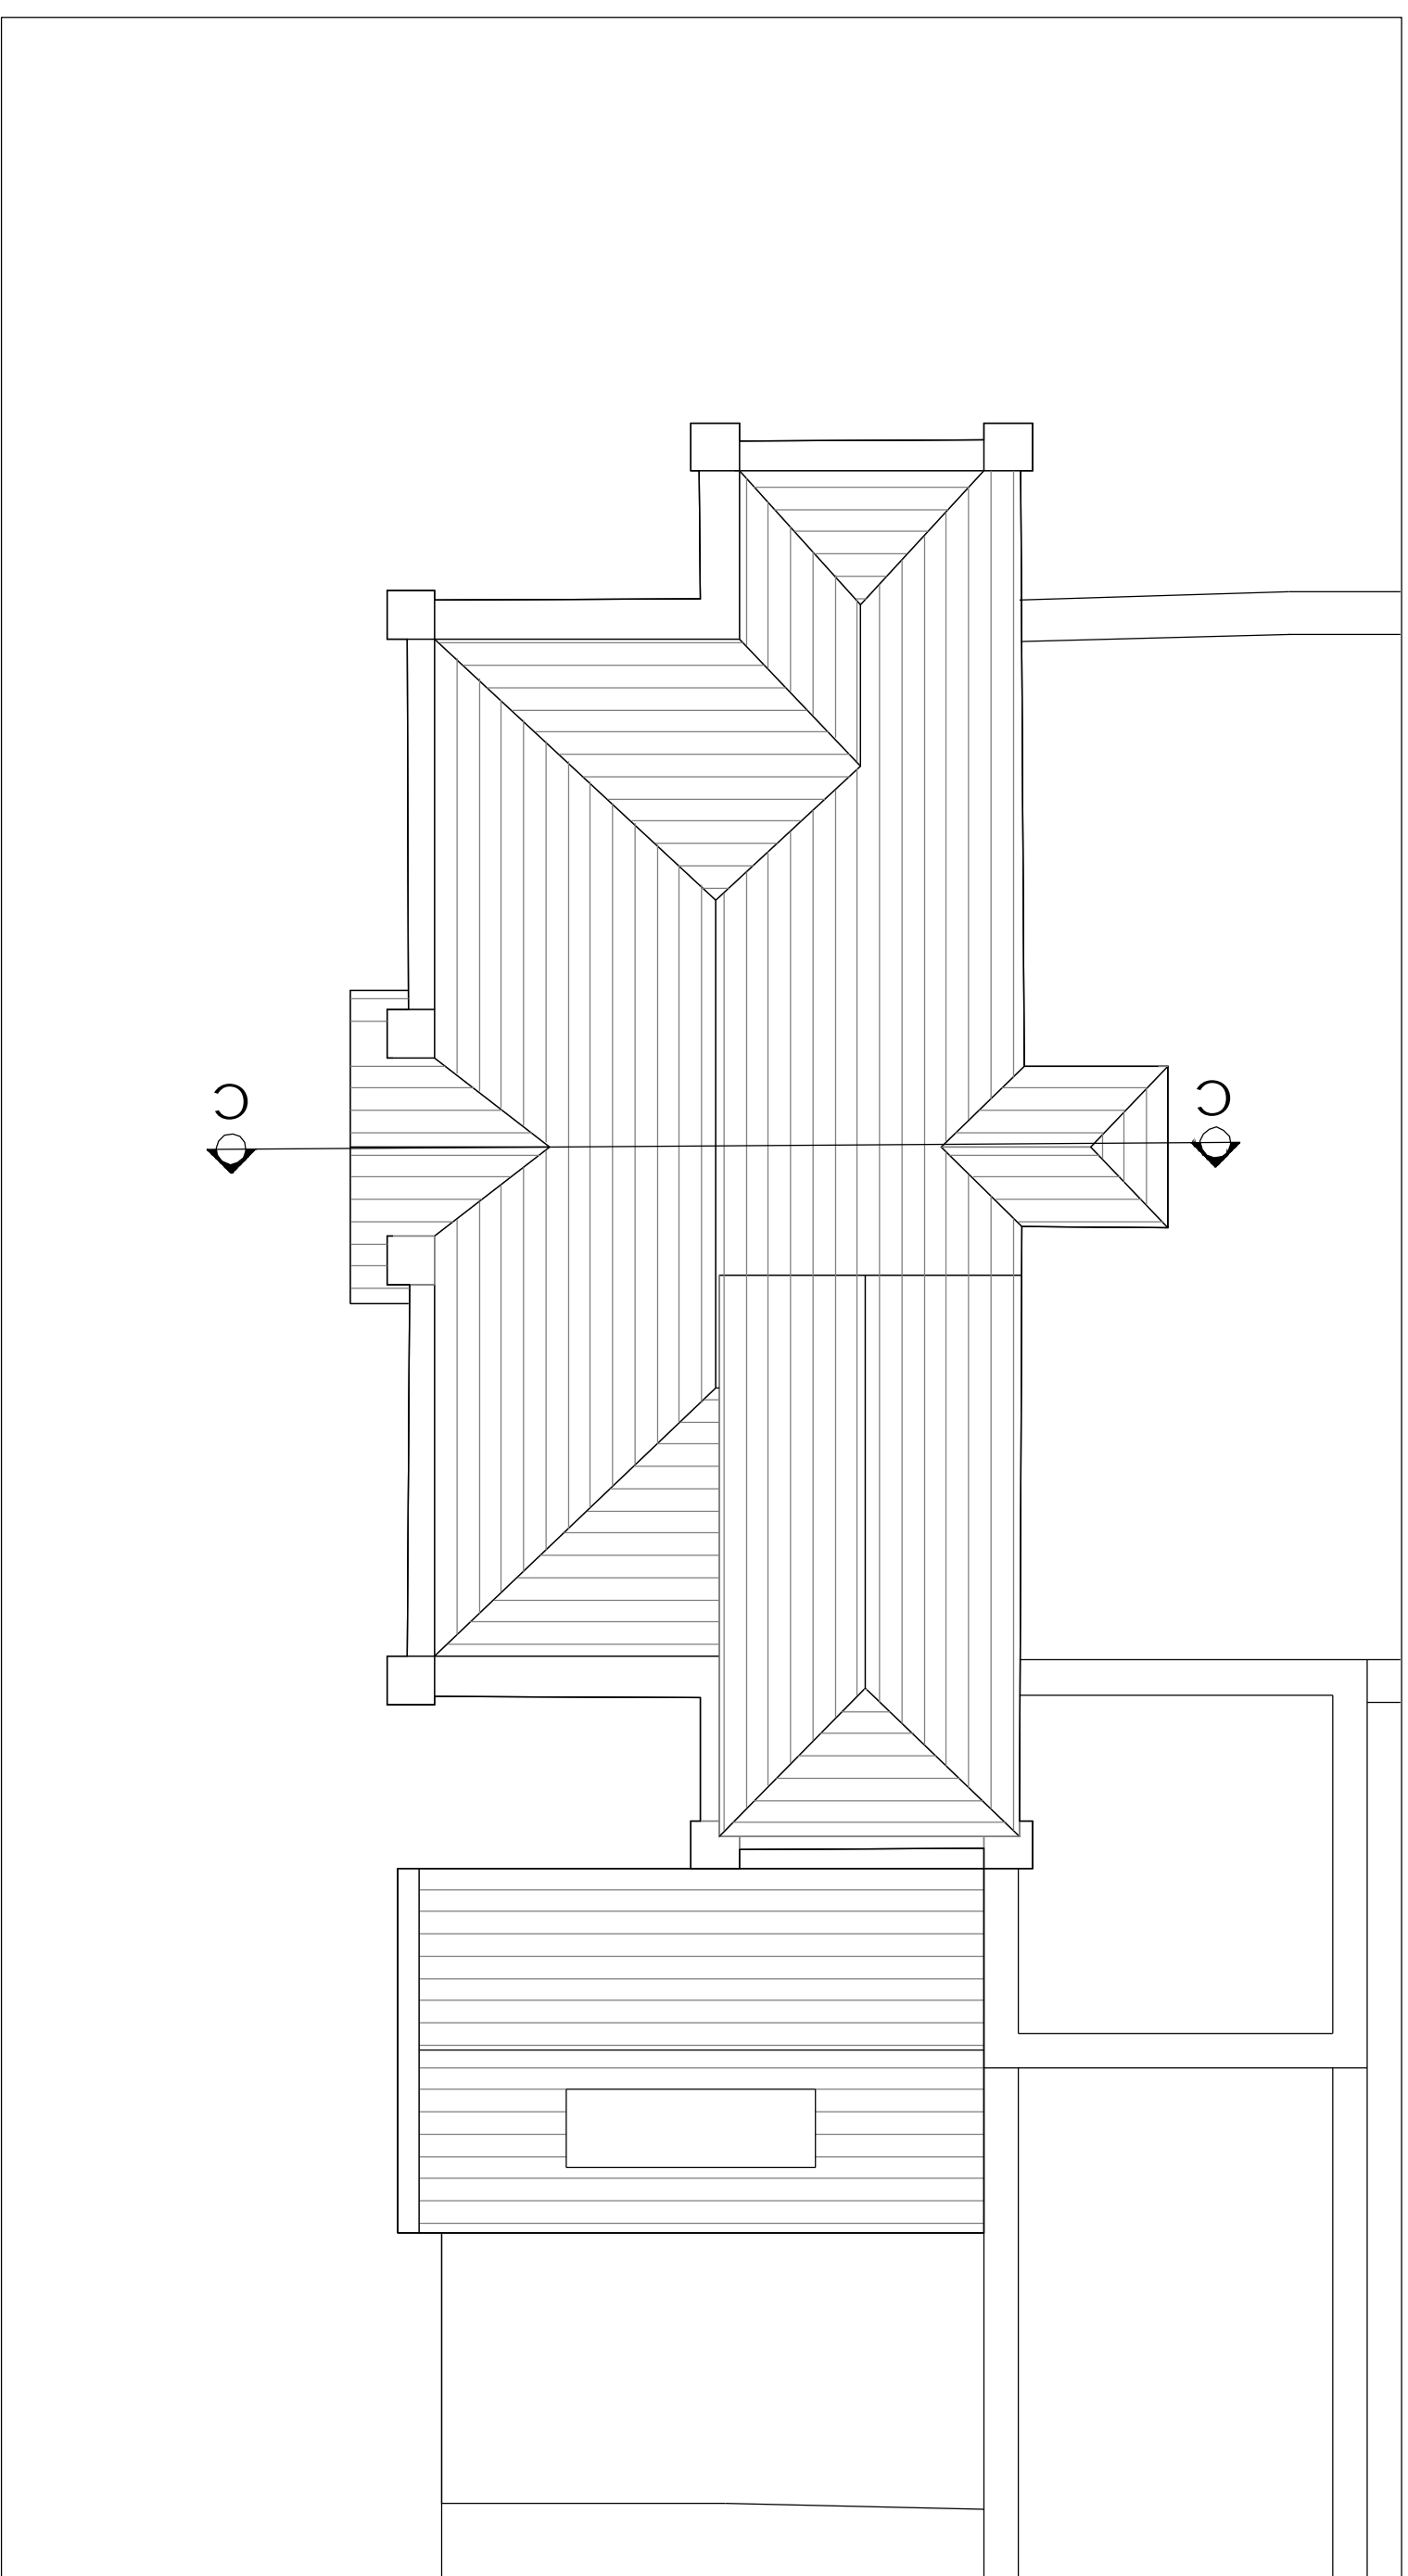

## ROOF PLAN

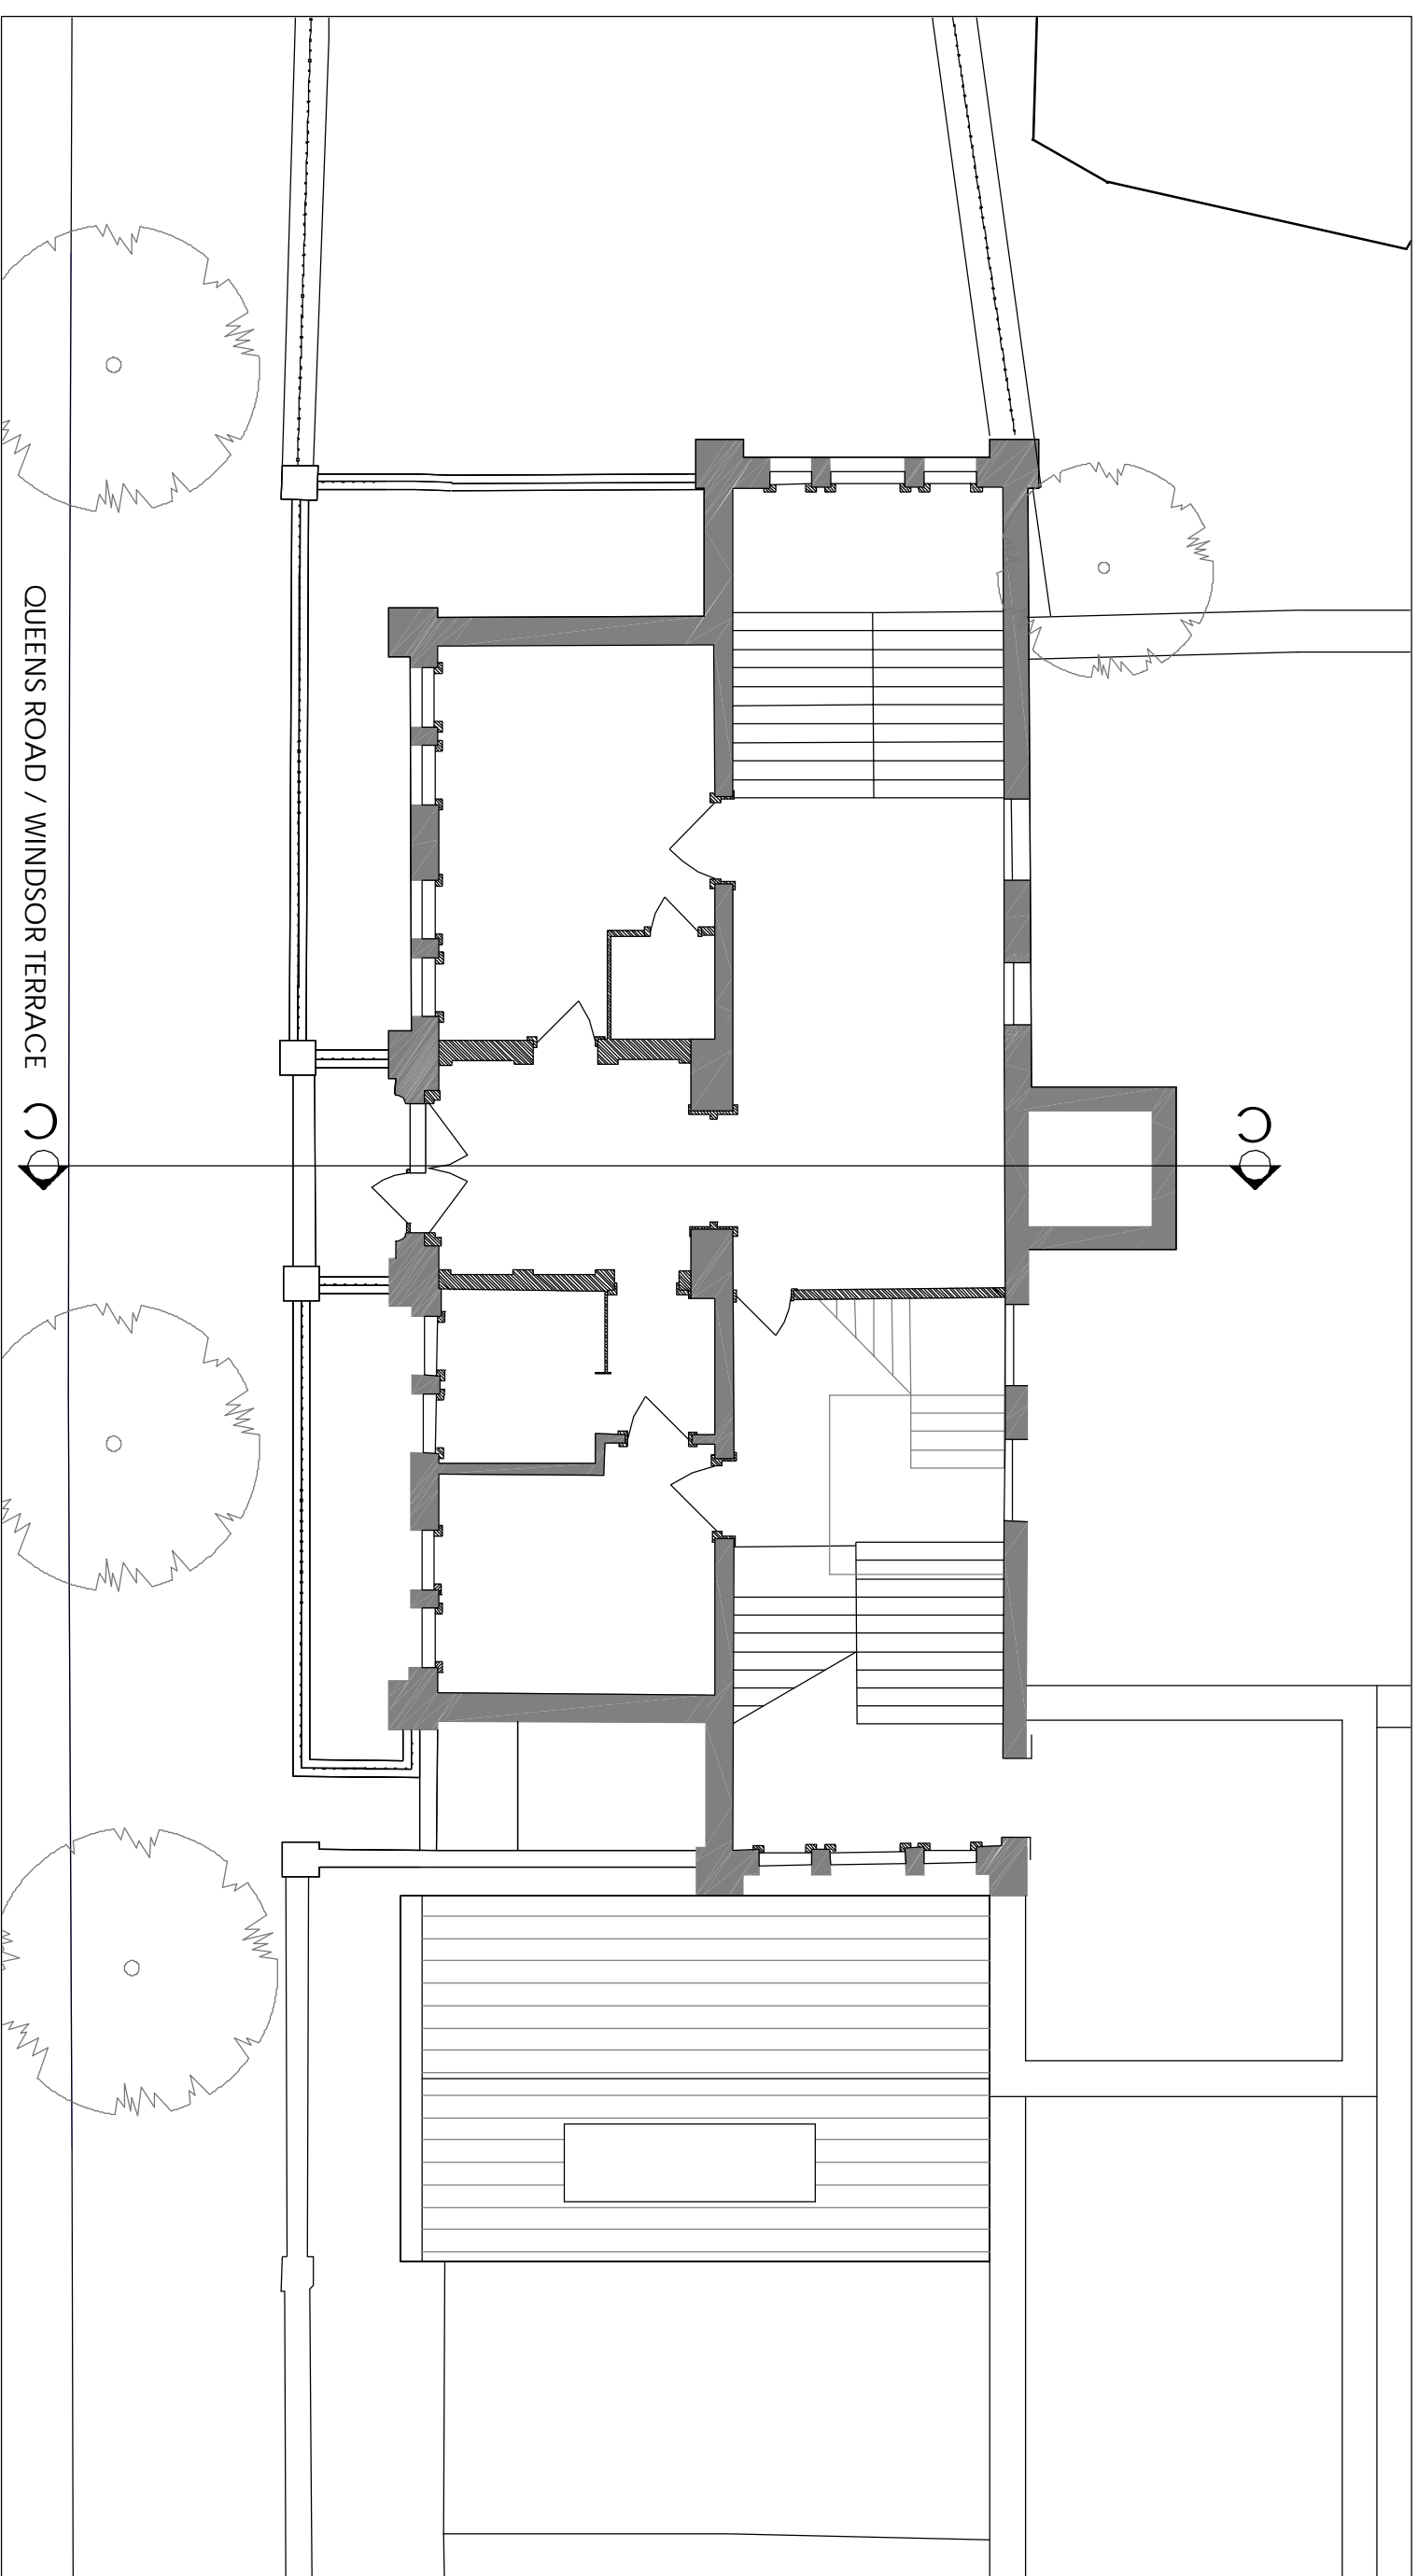

GROUND FLOOR PLAN LEVEL 11.25

[illegible]